




PROPOSED GROUND FLOOR PLAN
scale 1:50

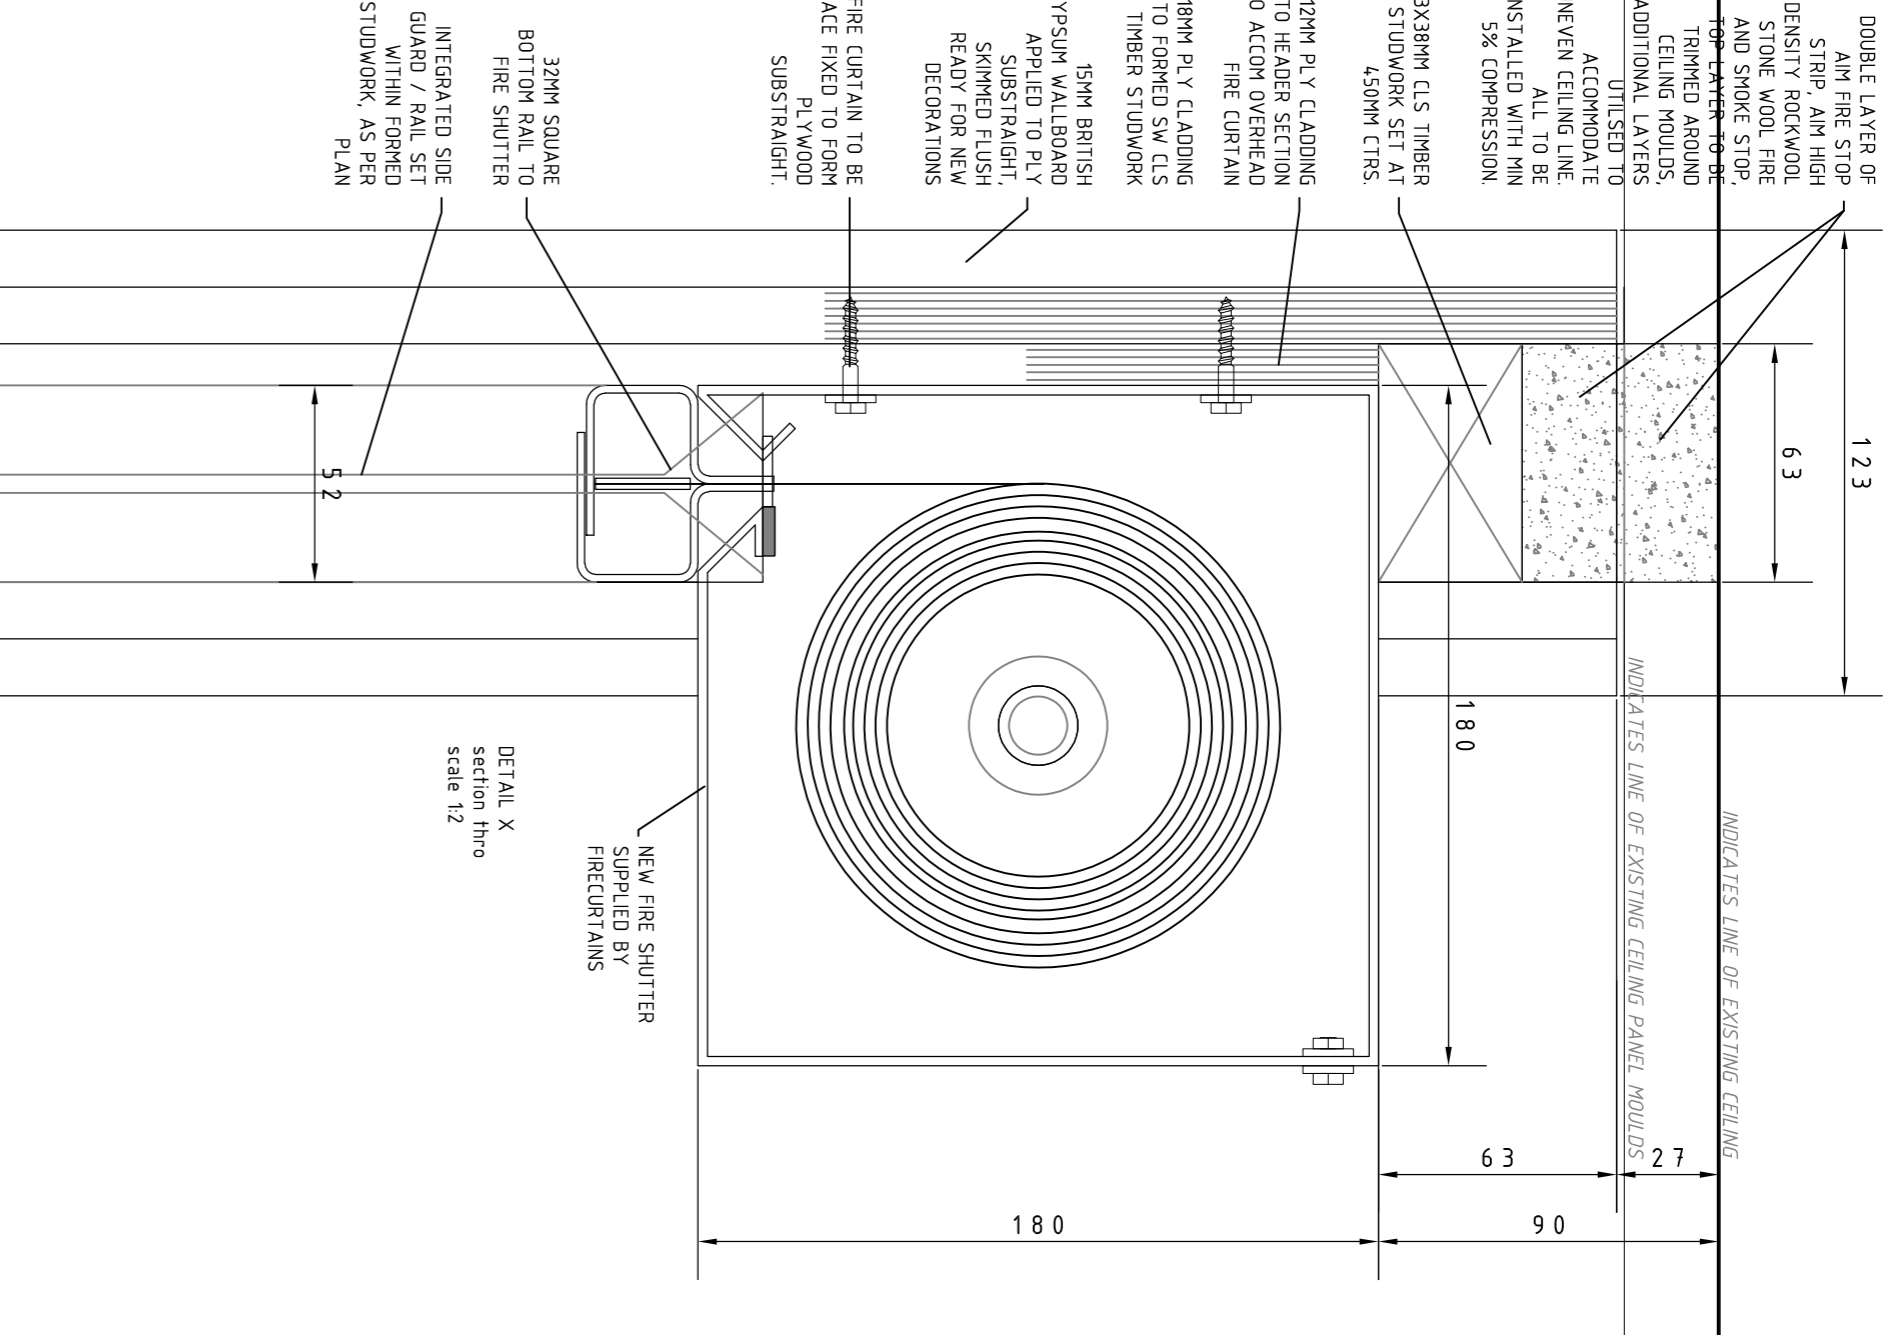


DETAIL X
section thro
scale 1:20

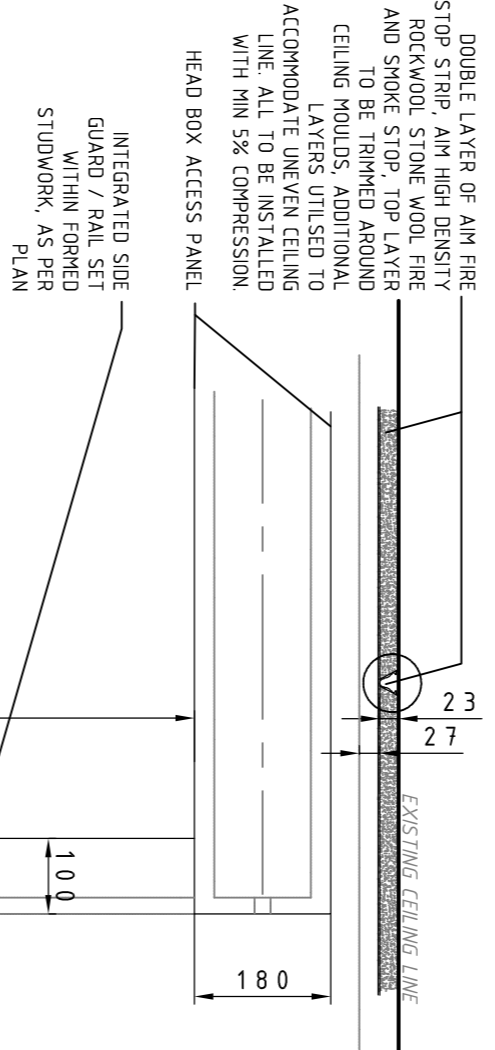

DETAIL Y
section thro
scale 1:20

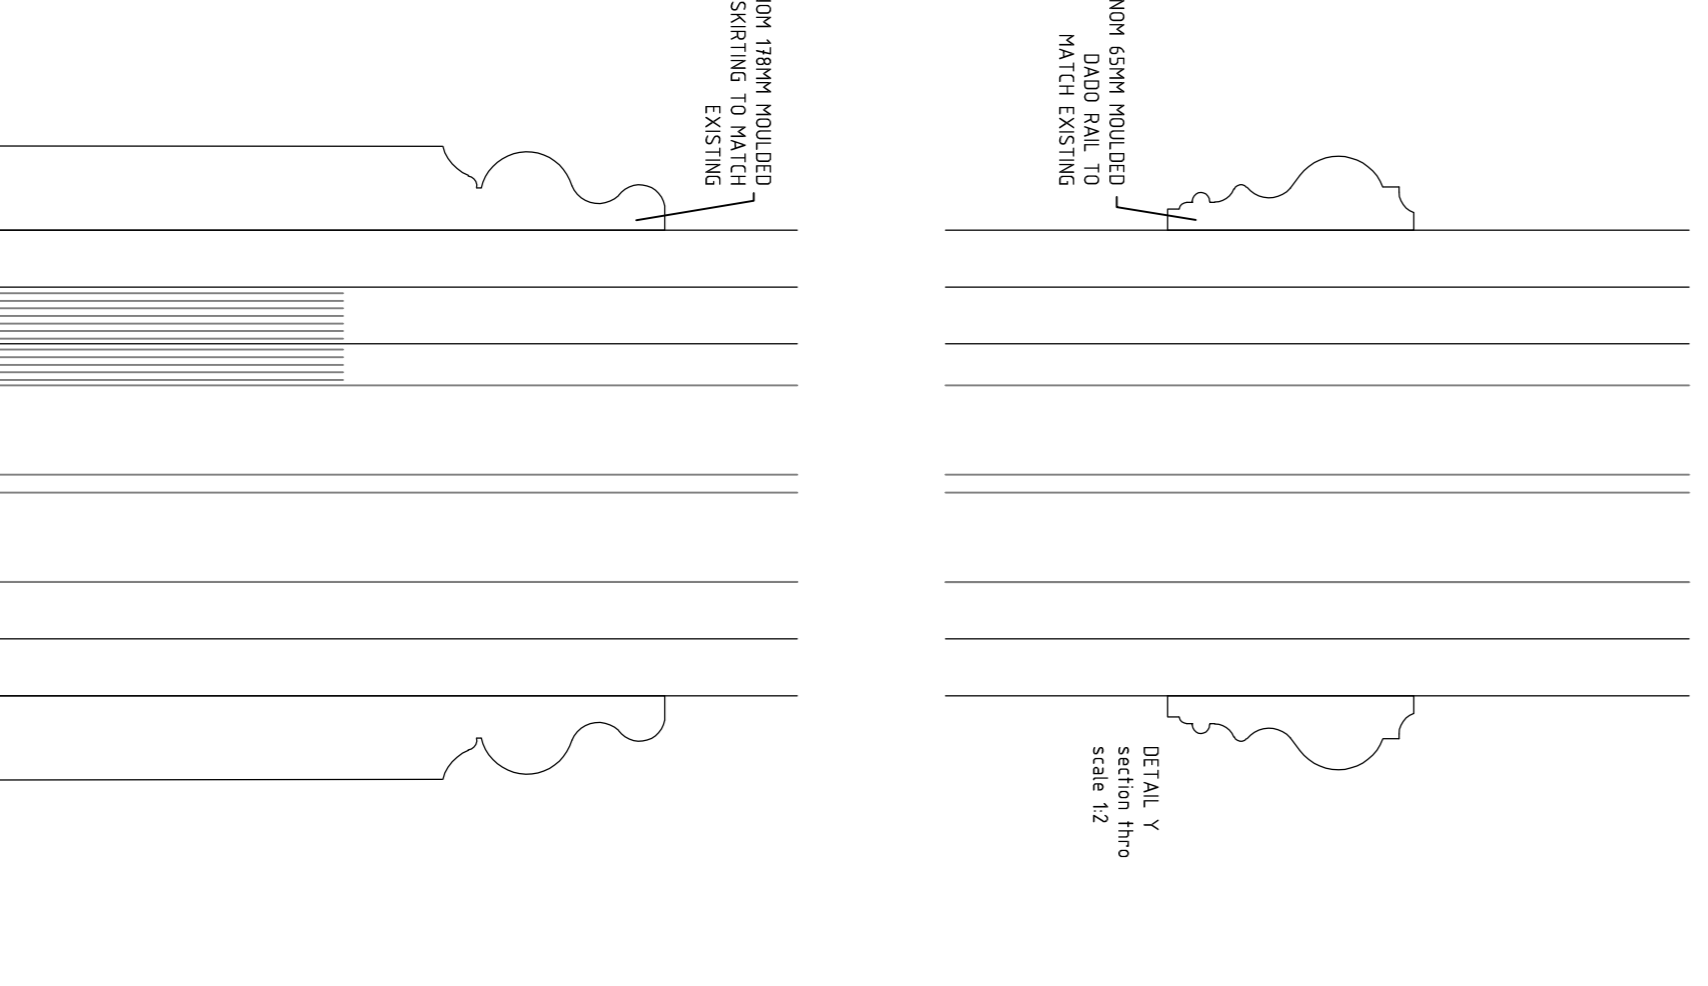

DETAIL Z
section thro
scale 1:20

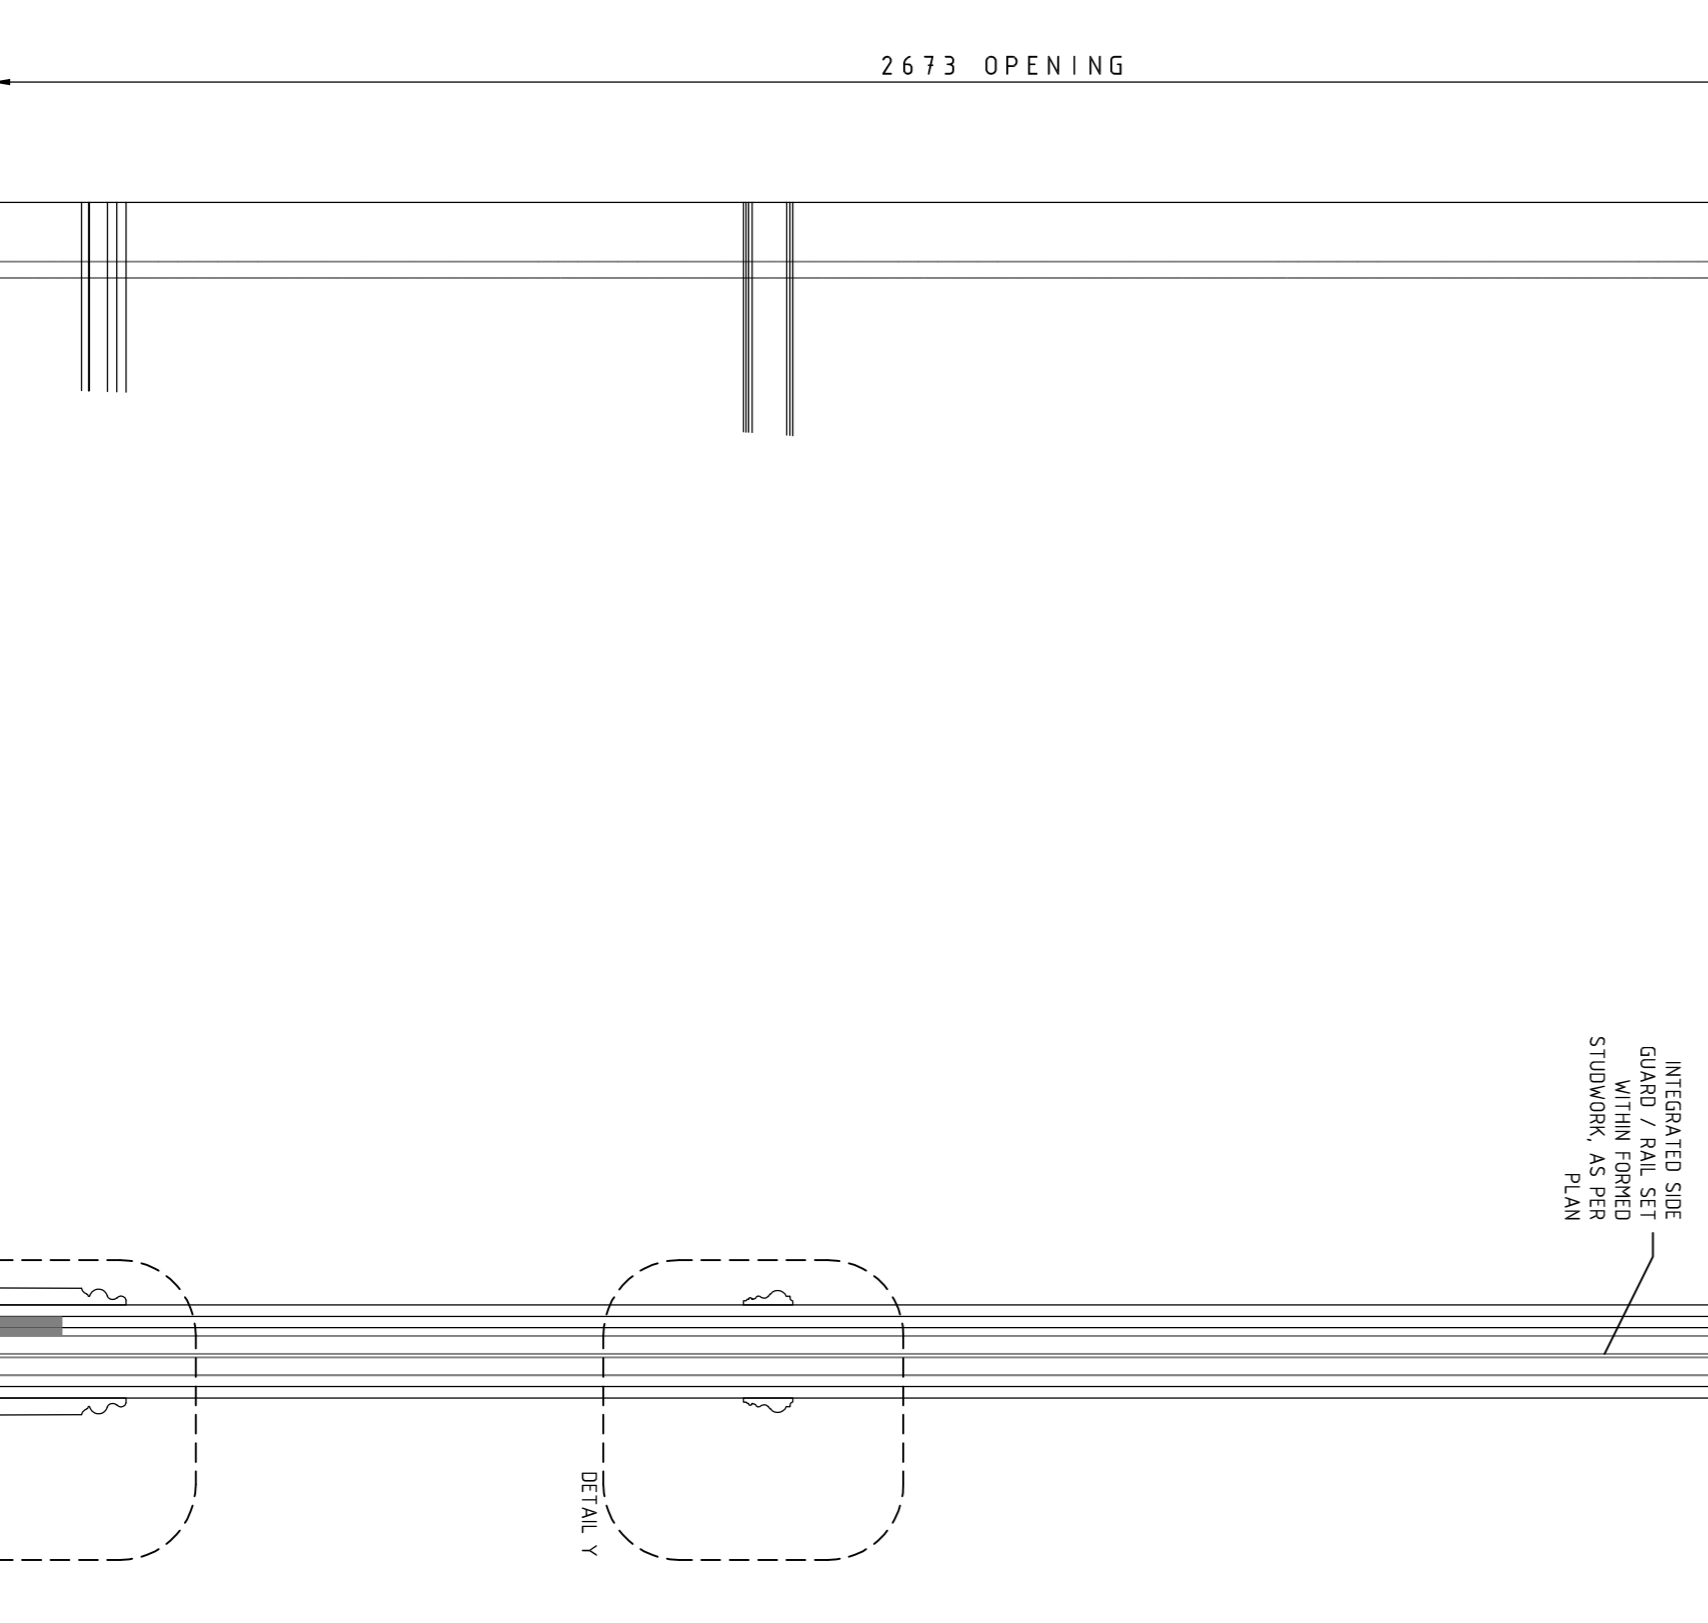

WALL DETAIL
part elevation A-A
Scale 1:20



WALL DETAIL
section 1-1
scale 1:20

- PRELIMINARY
- TENDER
- CONSTRUCTION
- AS BUILT

Drawing No.	537-05		
Scale	Size	Drawn	Date
VARIES	A1	DK	28.01.20
ALL DIMENSIONS, SETTING OUT AND LEVELS MUST BE CHECKED ON SITE BEFORE COMMENCING WORK AND RECORDED IN A FIELD BOOK. SCALED OFF THIS DRAWING BEFORE COMMENCING AND STATING WORK ON SITE OR KEEN AS MARKED BEHIND STUDIO.			Rev
			/



SHAWMUTTON Tower 1, Bank Tower, Canary Wharf, L22 7TQ
Tel: 020 7552 9333 Email: keendesignstudio@gmail.com
Client MARKET TAVERNS
Project THE PERSEVERANCE
63 LAMBS CONDUIT ST,
HOLBORN, LONDON, WC1N 3NB
Drawing PROPOSED PARTITION DETAILS