


Do not scale from this drawing.
 This drawing may not be based on an accurate survey.
 DMR do not accept responsibility for dimensions taken from this drawing.

The Contractor is to check all building and site dimensions prior to construction or production. All discrepancies and omissions on site must be reported to DMR for comment or approval prior to commencing works.



This drawing is to be read and checked in conjunction with engineer's and other specialist drawings & specifications.

The drawing and the works depicted are the copyright of this practice and may not be reproduced except by written permission.

REV	DATE	DESCRIPTION	BY	CHKD


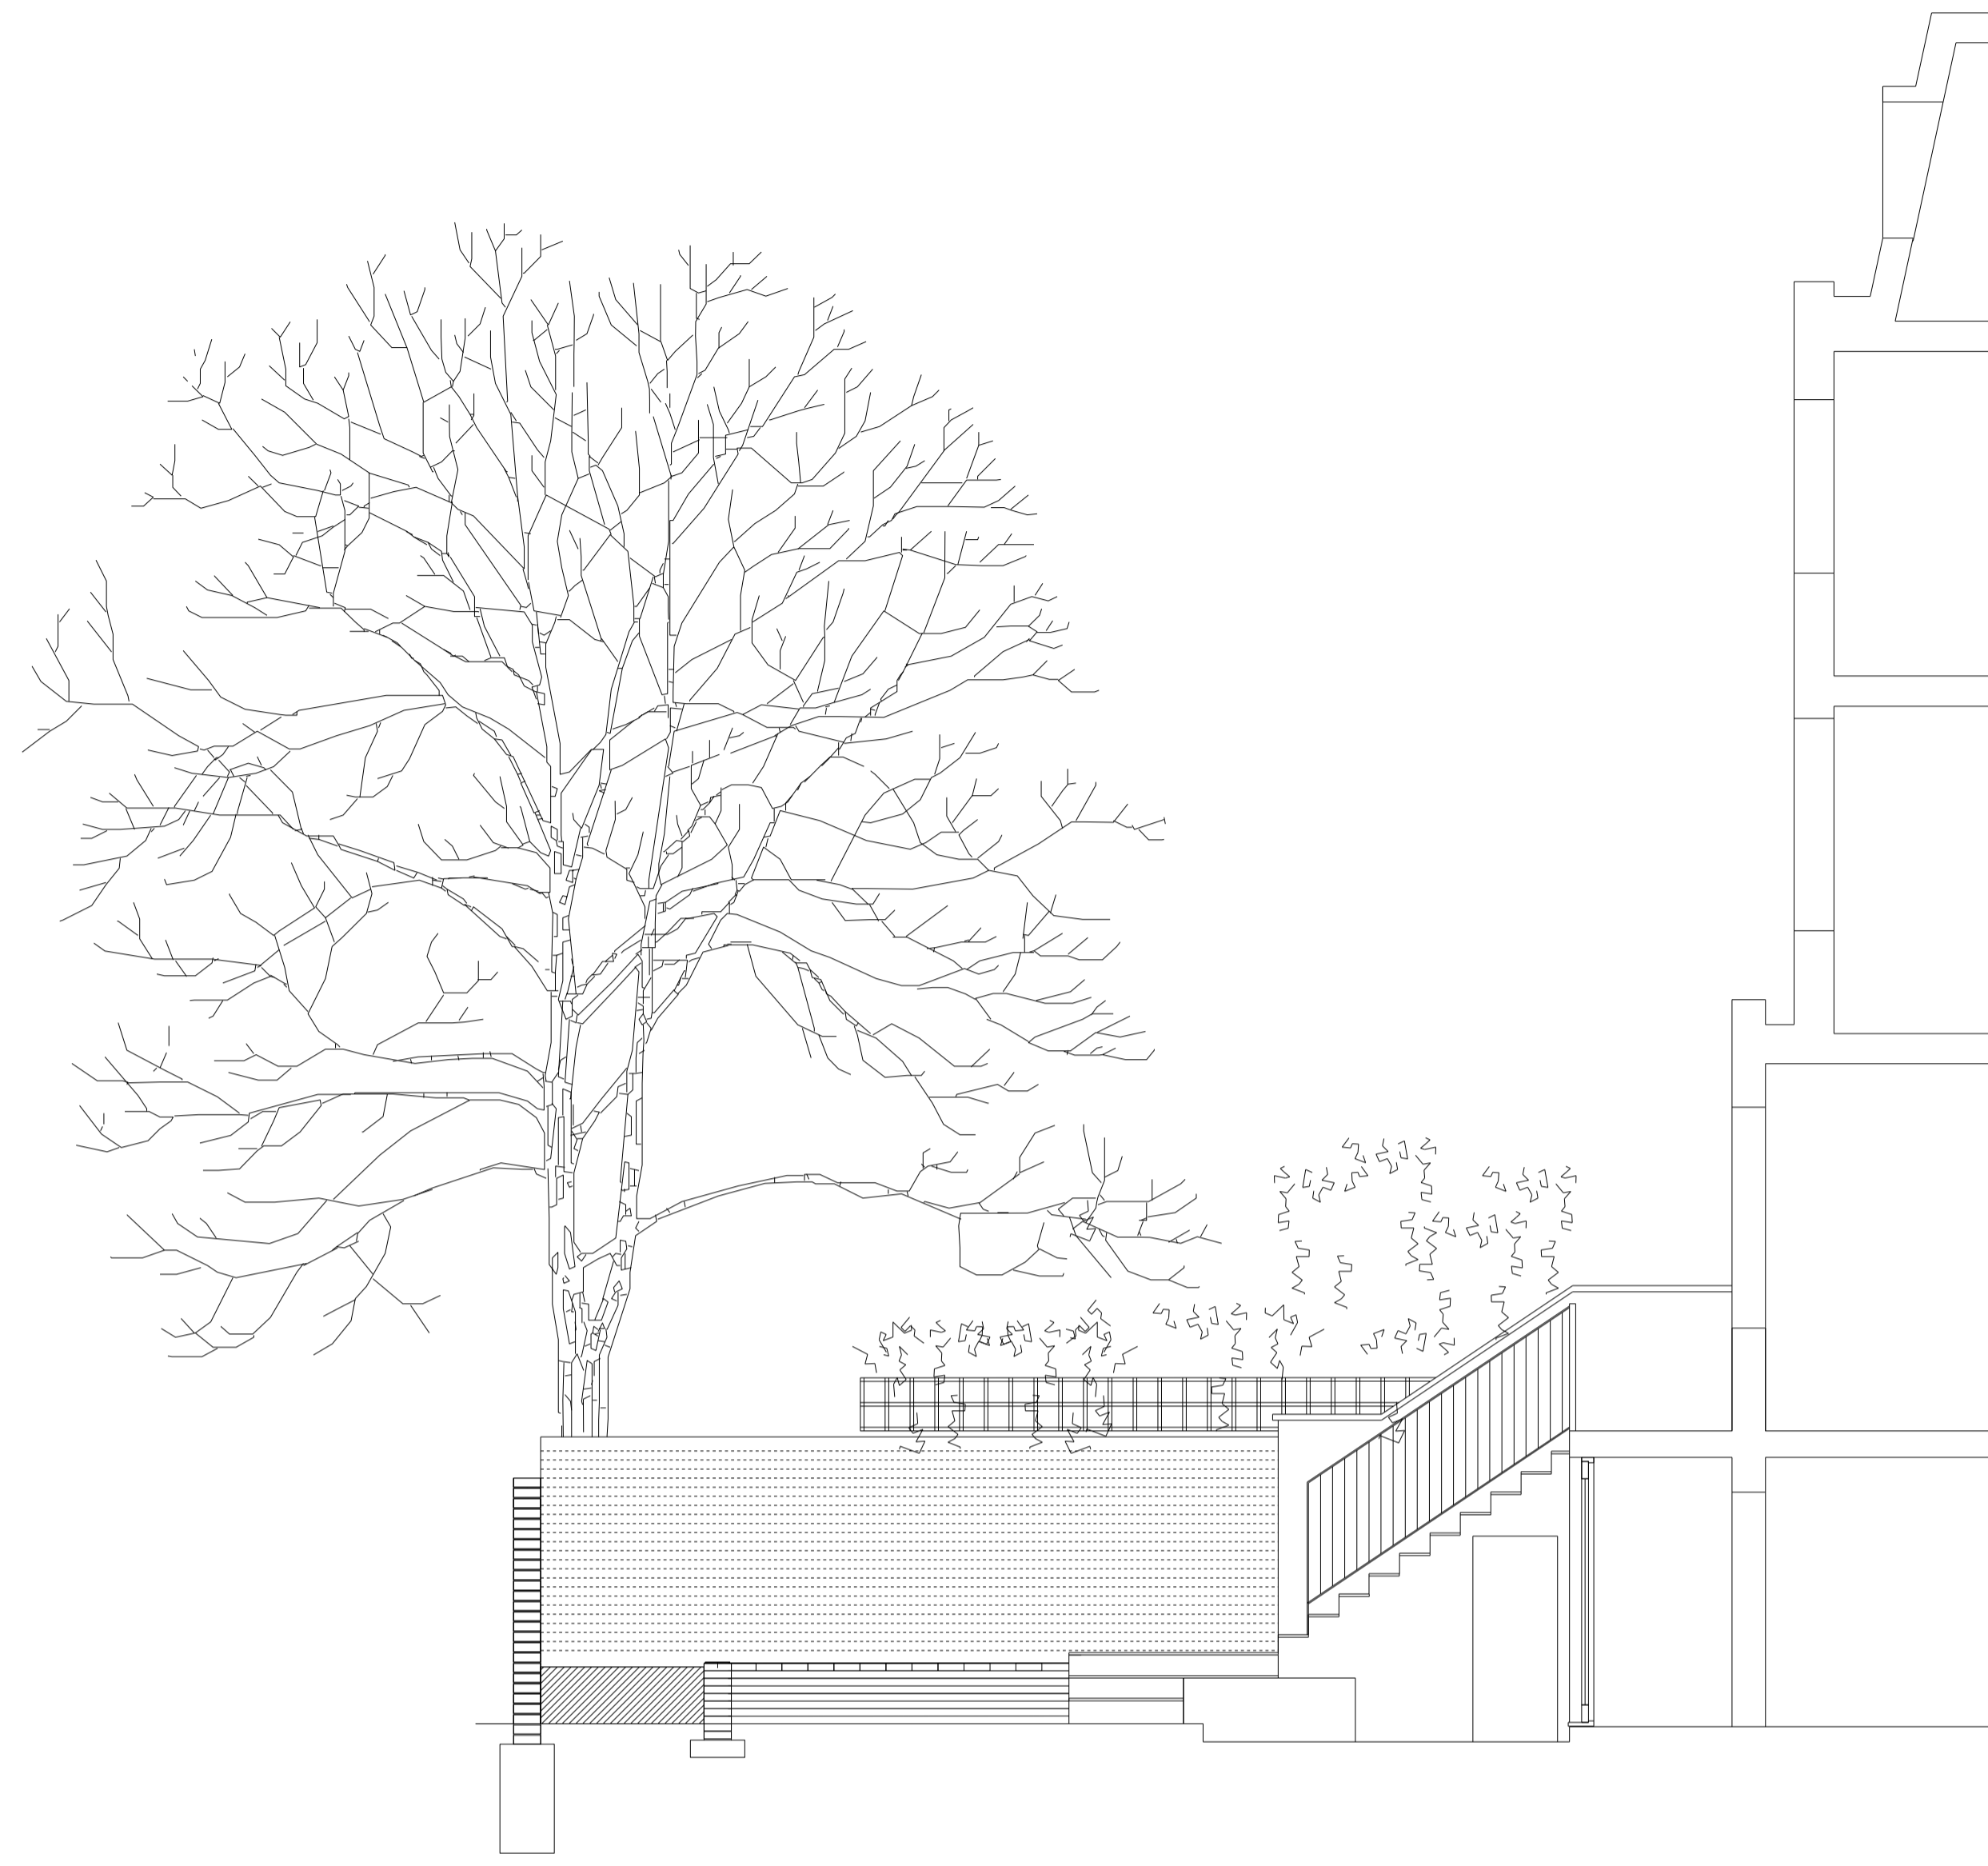


1 EXISTING NORTH ELEVATION
 SCALE 1:50 @ A1

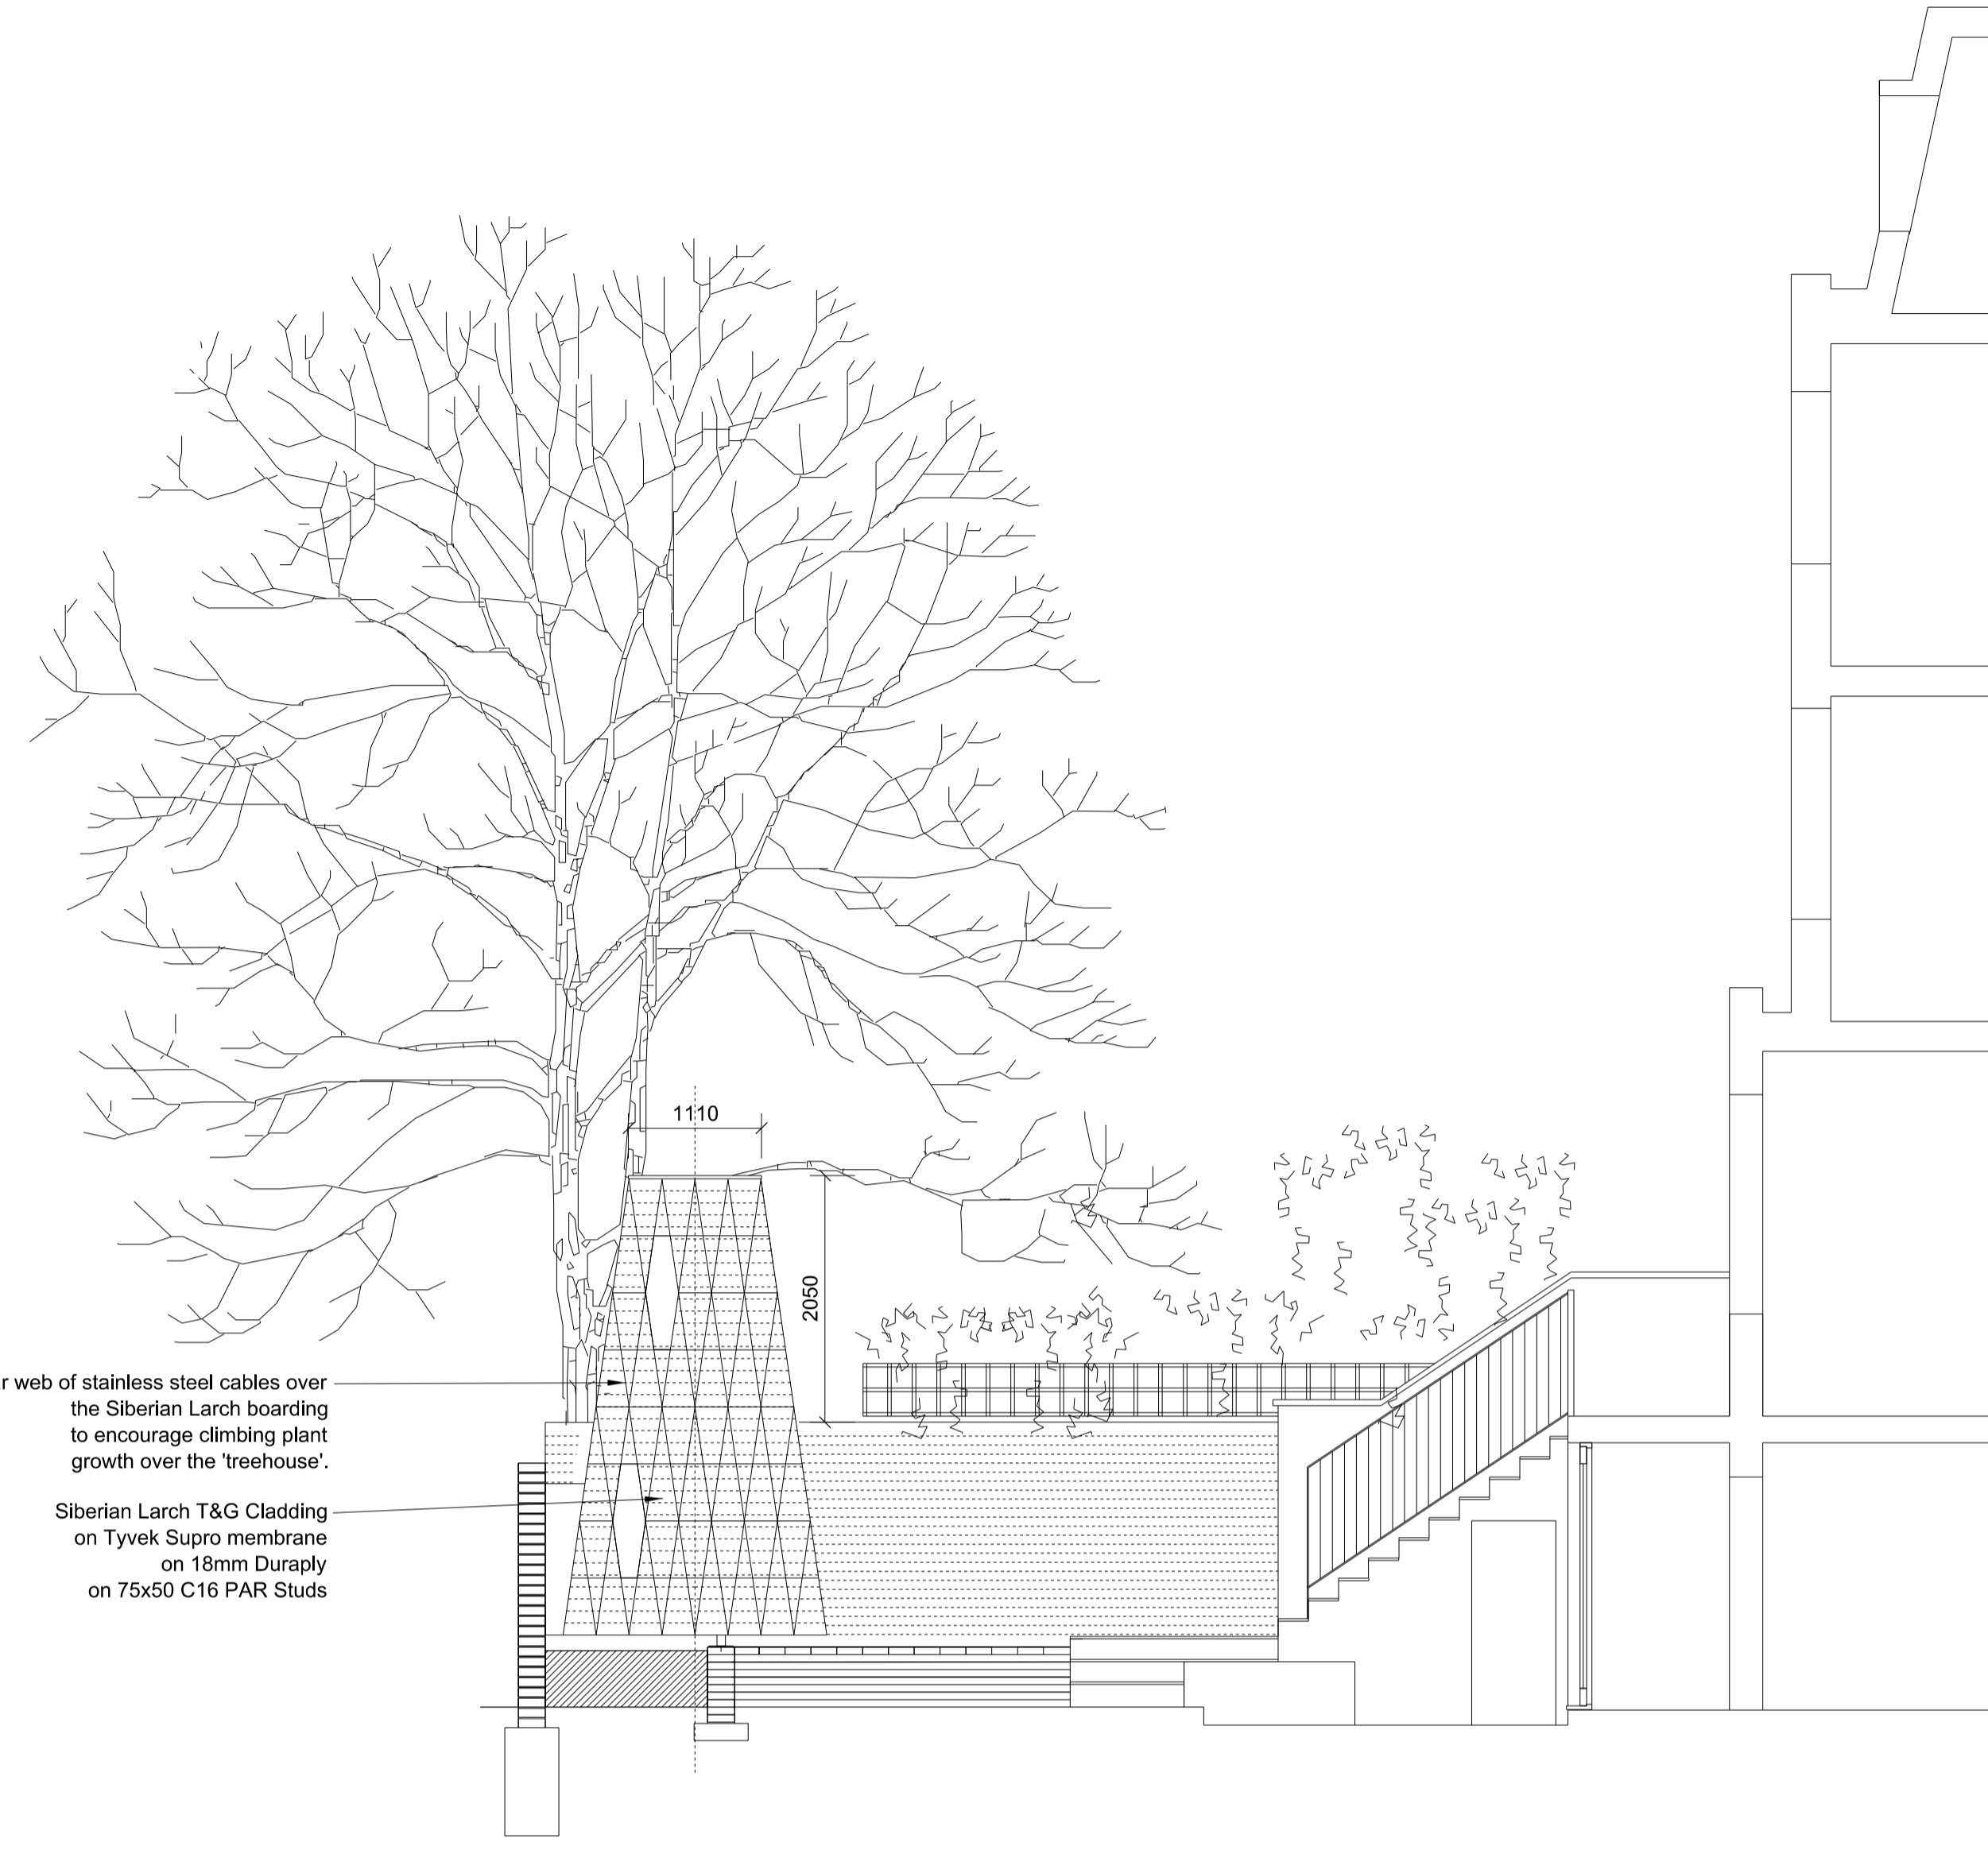 


Triangular web of stainless steel cables over the Siberian Larch boarding to encourage climbing plant growth over the 'treehouse'.
 Siberian Larch T&G Cladding on Tyvek Supro membrane on 18mm Duraply on 75x50 C16 PAR Studs

2 PROPOSED NORTH ELEVATION
 SCALE 1:50 @ A1

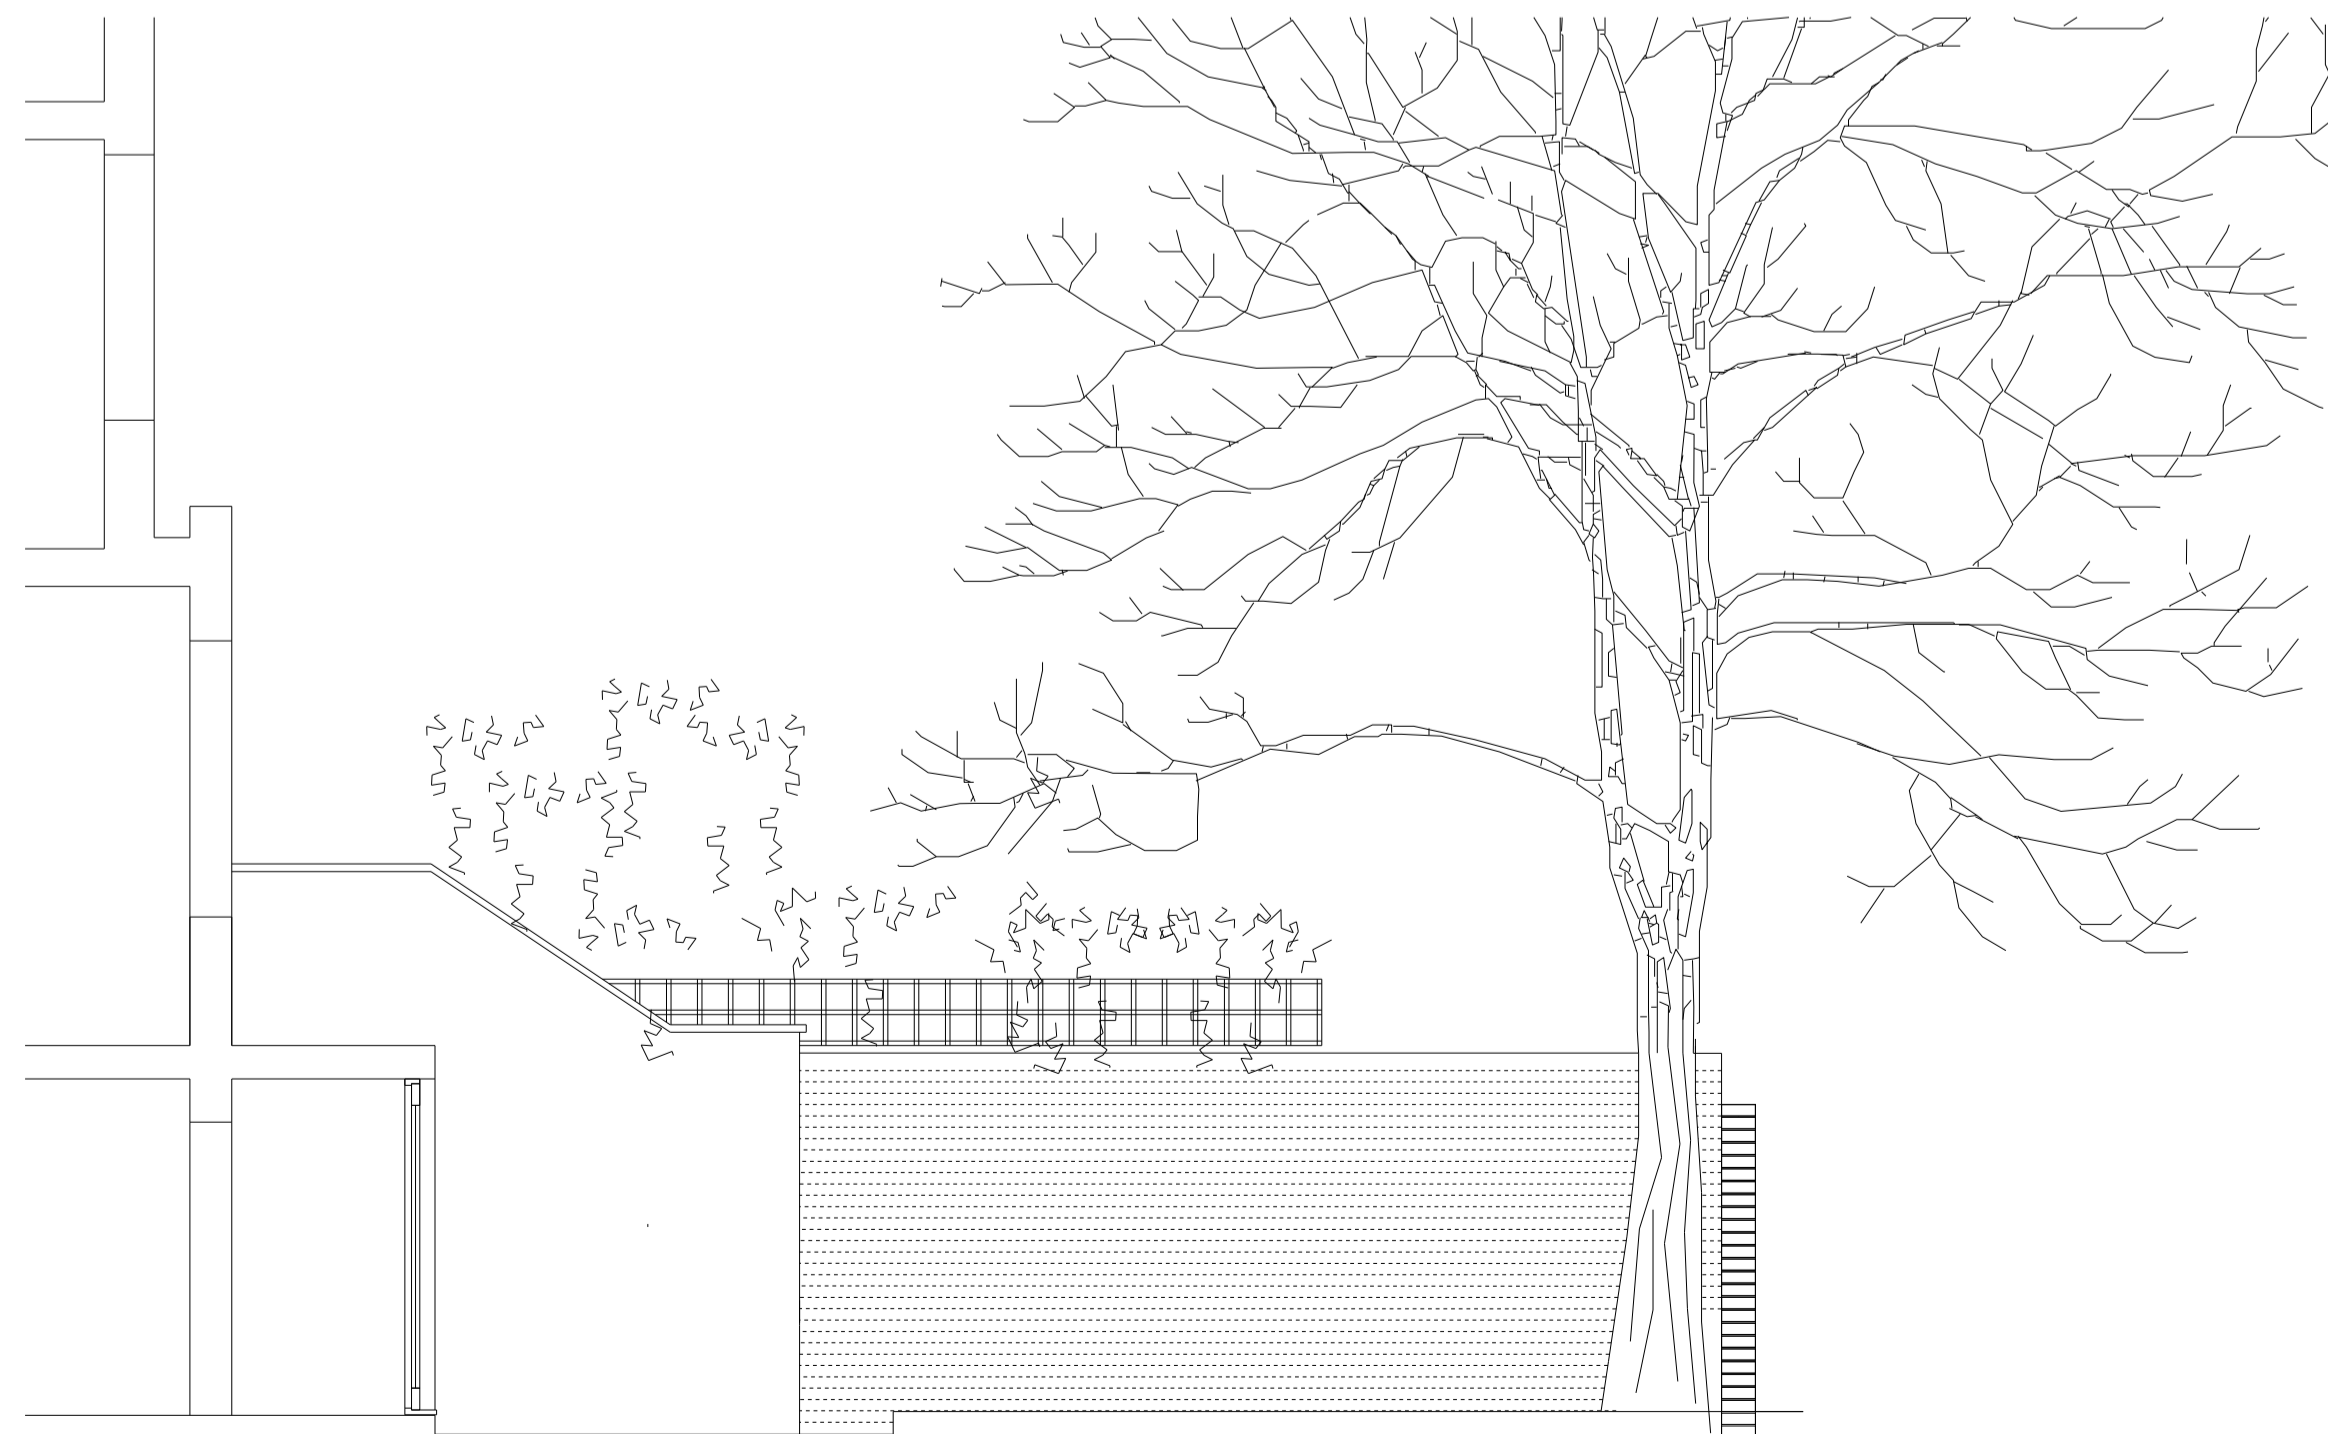 

1 EXISTING SOUTH ELEVATION
 SCALE 1:50 @ A1

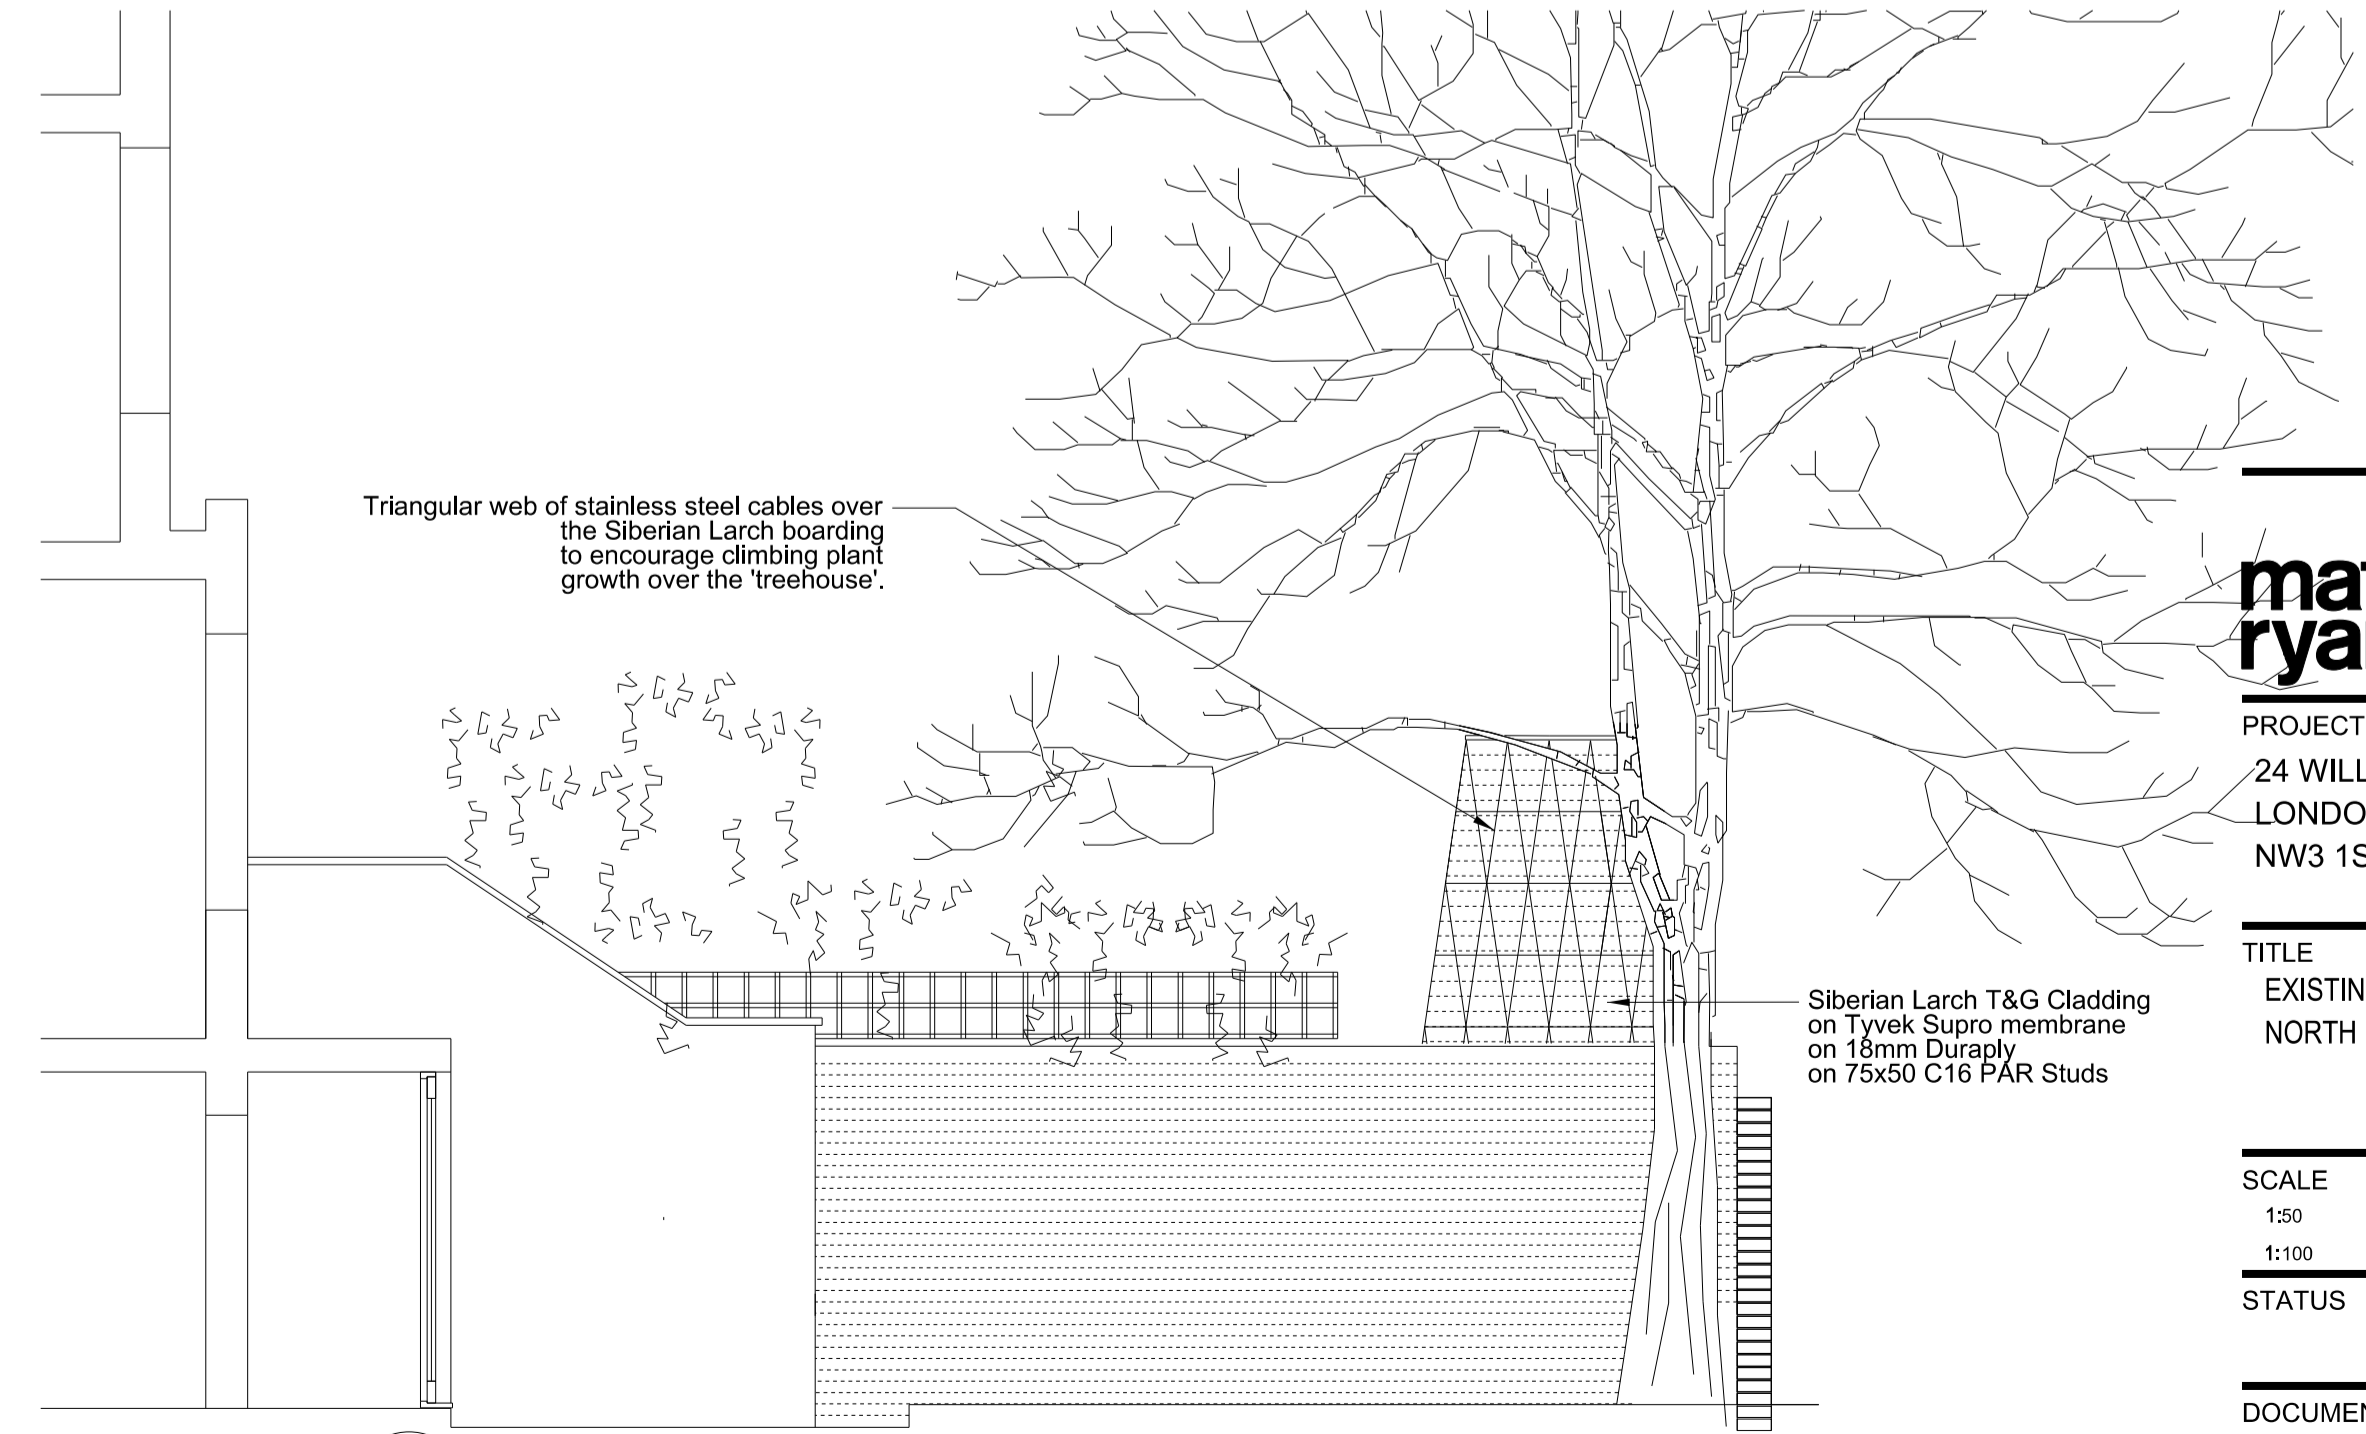

Triangular web of stainless steel cables over the Siberian Larch boarding to encourage climbing plant growth over the 'treehouse'.

Siberian Larch T&G Cladding on Tyvek Supro membrane on 18mm Duraply on 75x50 C16 PAR Studs

1 PROPOSED SOUTH ELEVATION
 SCALE 1:50 @ A1

de matoryan
 99-100 Turnmill Street
 London EC1M 5QP
 T 020 7336 0100
 mail@dematoryan.co.uk

PROJECT NAME
 24 WILLOUGHBY ROAD
 LONDON
 NW3 1SA

TITLE
 EXISTING & PROPOSED TREEHOUSE
 NORTH ELEVATION

SCALE	DATE	BY	CHECKED
1:50 @A1	20.03.20	SA	AMR
1:100 @A3			

STATUS
 PLANNING

DOCUMENT No. 665_A_DRW_02_009
 REV P2