

# SITE LOCATION PLAN


33 BELSIZE AVENUE NW3 4BL

**GENERAL NOTES:**  
 This drawing is copyright of KSR architects. This drawing must be read in conjunction with the Designer's Risk Assessment, specification and all other relevant documentation and drawings.  
 KSR architects accept no liability for any expense, loss or damage of whatsoever nature and however arising from any variation made to this drawing or in the execution of the work to which it relates which has not been referred to them and their approval obtained.  
 Areas are based on uncheckered survey and are approximate only. Do not scale from this drawing or the digital data, only figured dimensions are to be used. Refer to linear scale for guidance.  
 Check all dimensions on site prior to carrying out any works and advise any discrepancy.

BELSIZE LANE

Welfare/Site Office

NO. 35

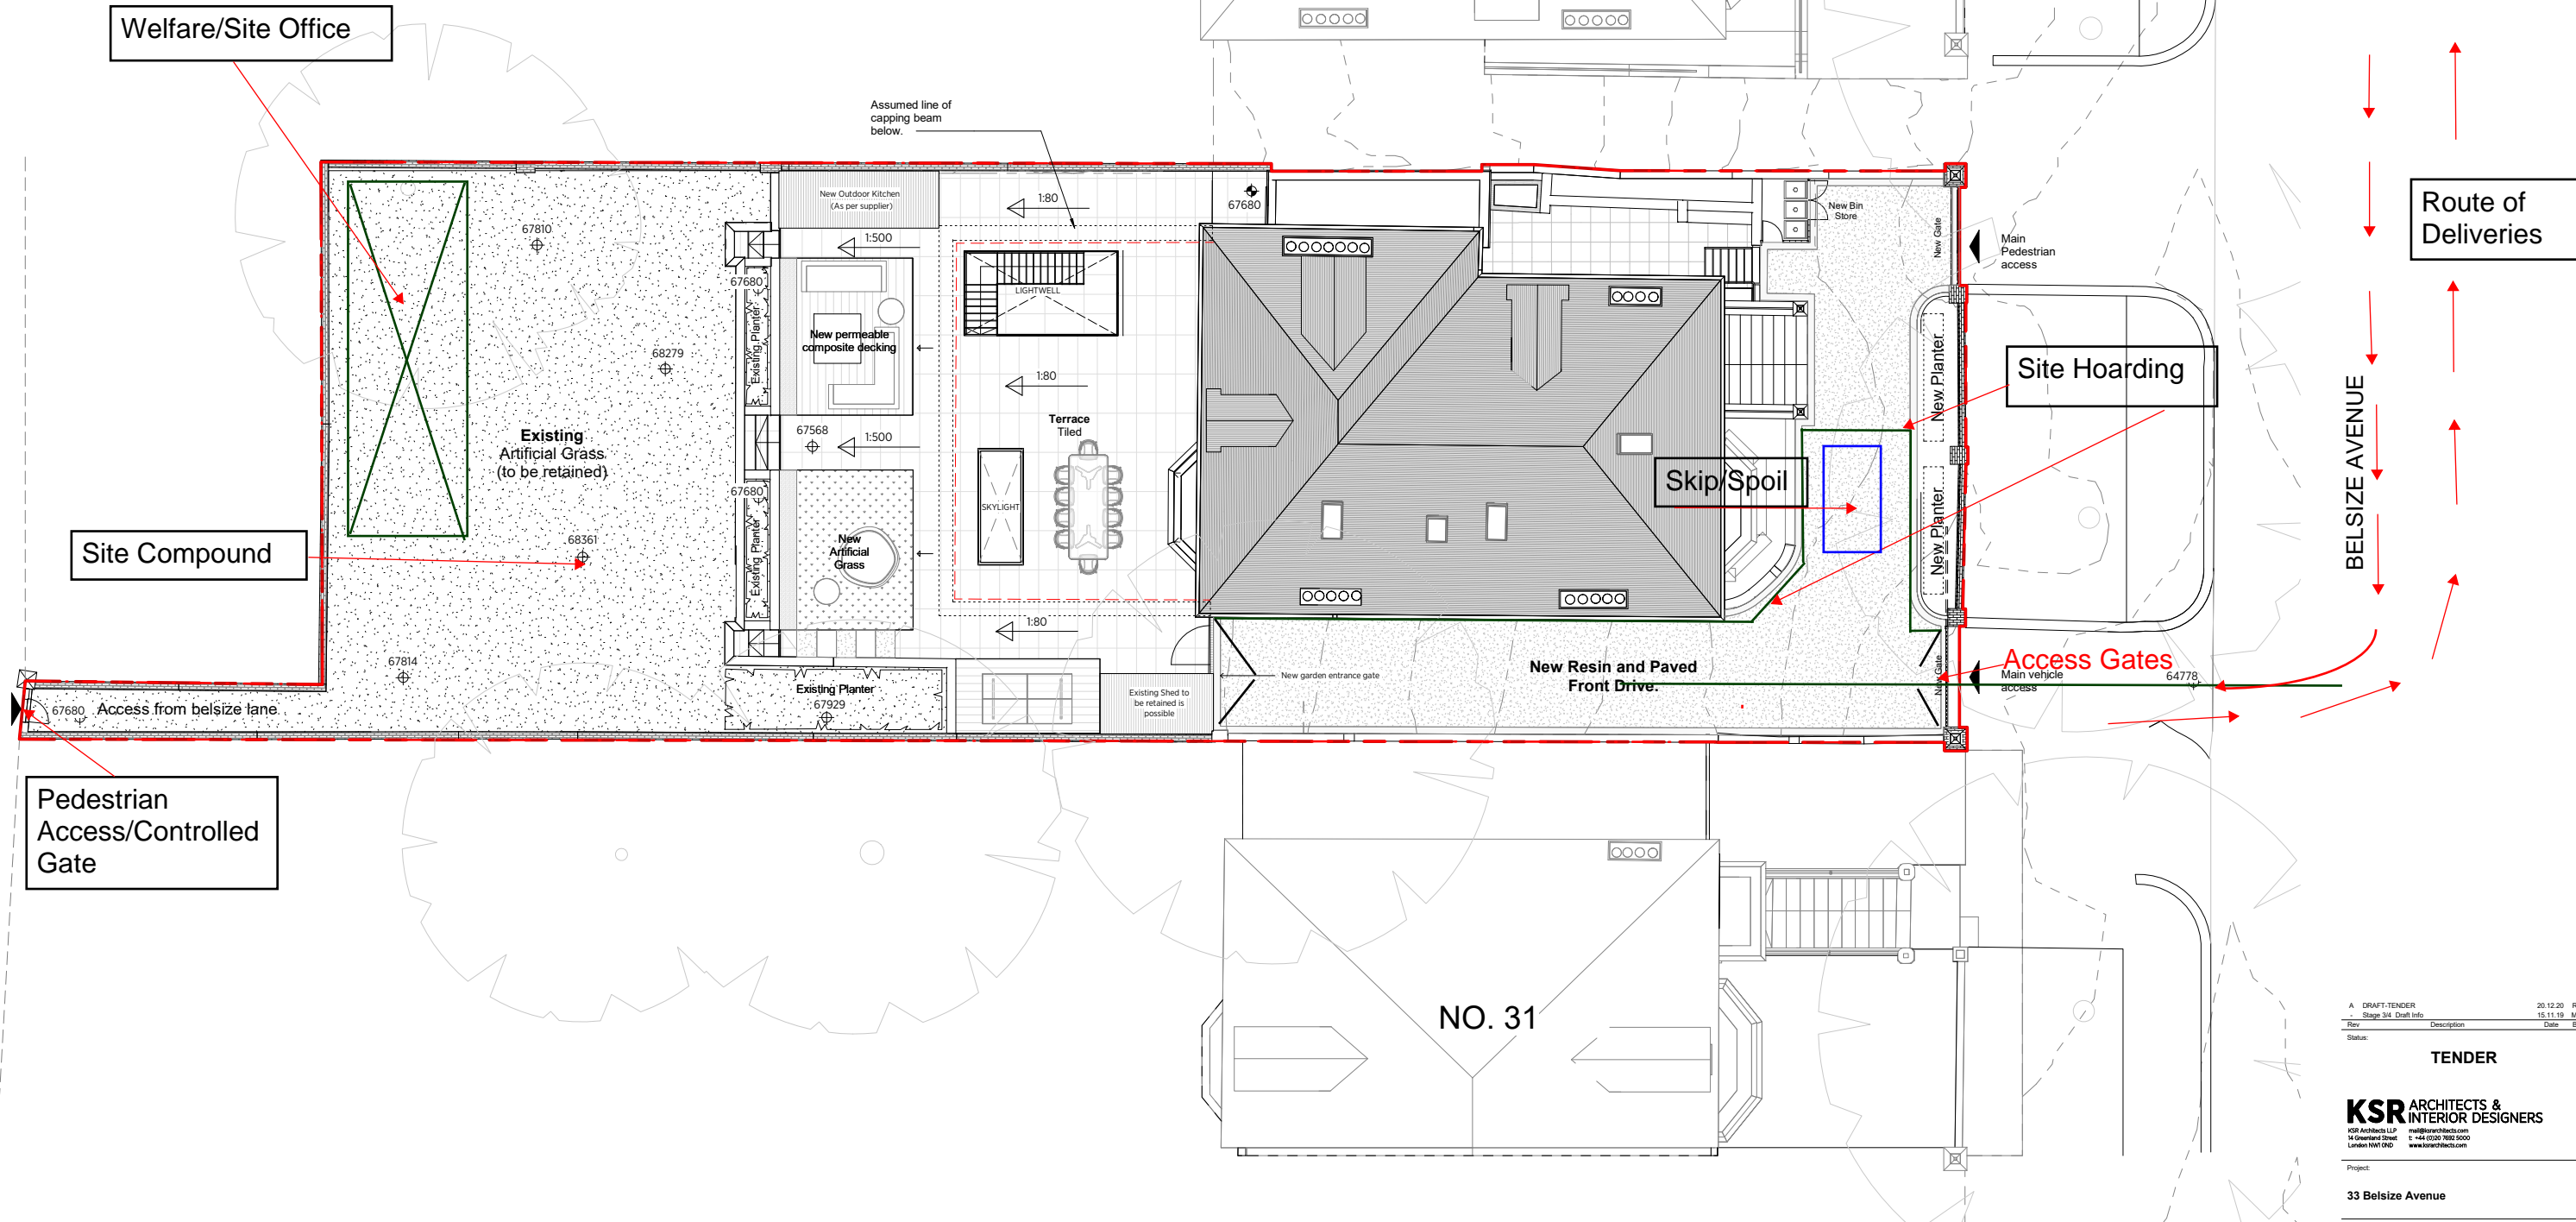

Route of Deliveries

Site Hoarding

Skip/Spoil


Access Gates

BELSIZE AVENUE

Site Compound

Pedestrian Access/Controlled Gate

NO. 31

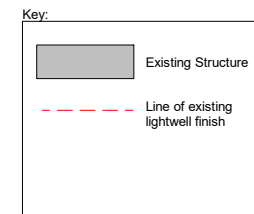

A	DRAFT-TENDER	20.12.20	RL
	Stage 3/4 Draft Info	15.11.19	MF
Rev	Description	Date	By
Status:			

TENDER

**KSR ARCHITECTS & INTERIOR DESIGNERS**  
 KSR Architects Ltd  
 14 Grosvenor Street  
 London NW1 0DP  
 T: +44 (0)20 7692 5000  
 www.ksrarchitects.com

Project:

**33 Belsize Avenue**

Drawing Title:

**Site Plan**

Date of first issue: 09/09/19  
 Scale: 1:100 @A1 / 1:200 @A3

Drawn By: MF  
 Checked By: DC  
 © KSR Architects

Drawing No: 19041-0-02  
 Rev: A