




48 Doughty Street

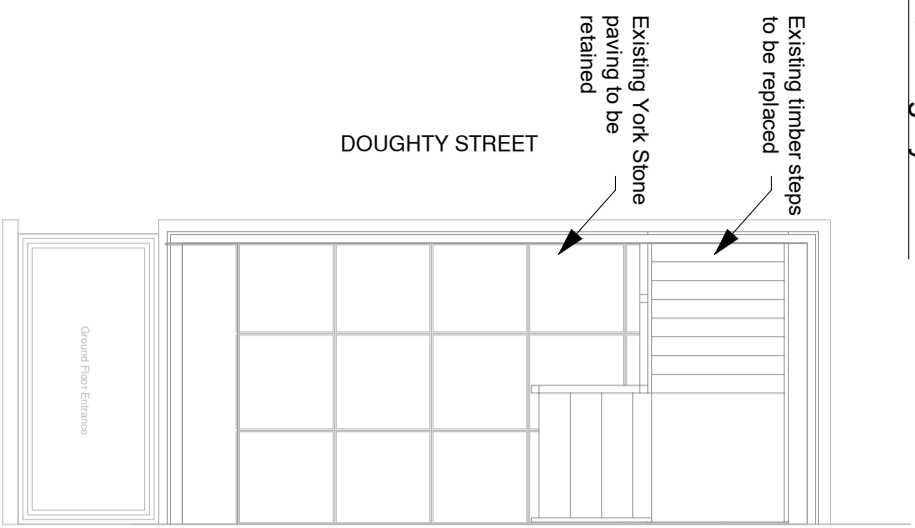

Existing Plan - Lightwell

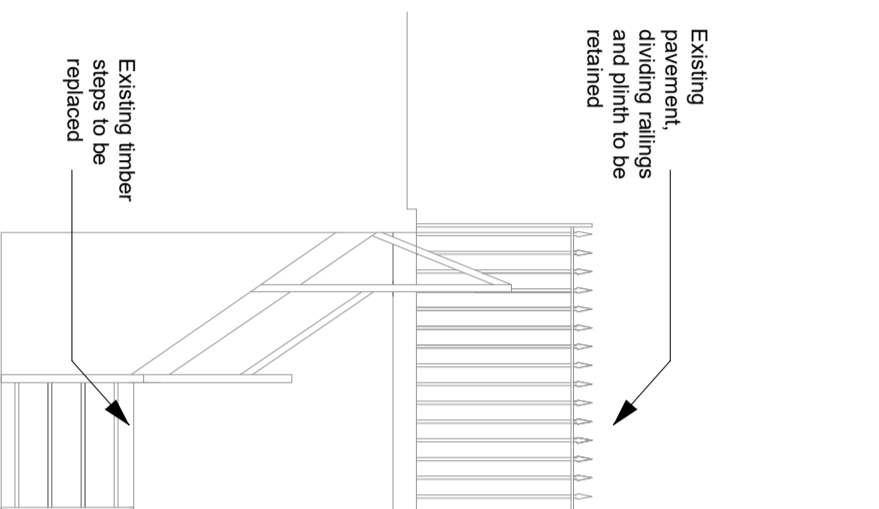

Existing North Elevation - Lightwell

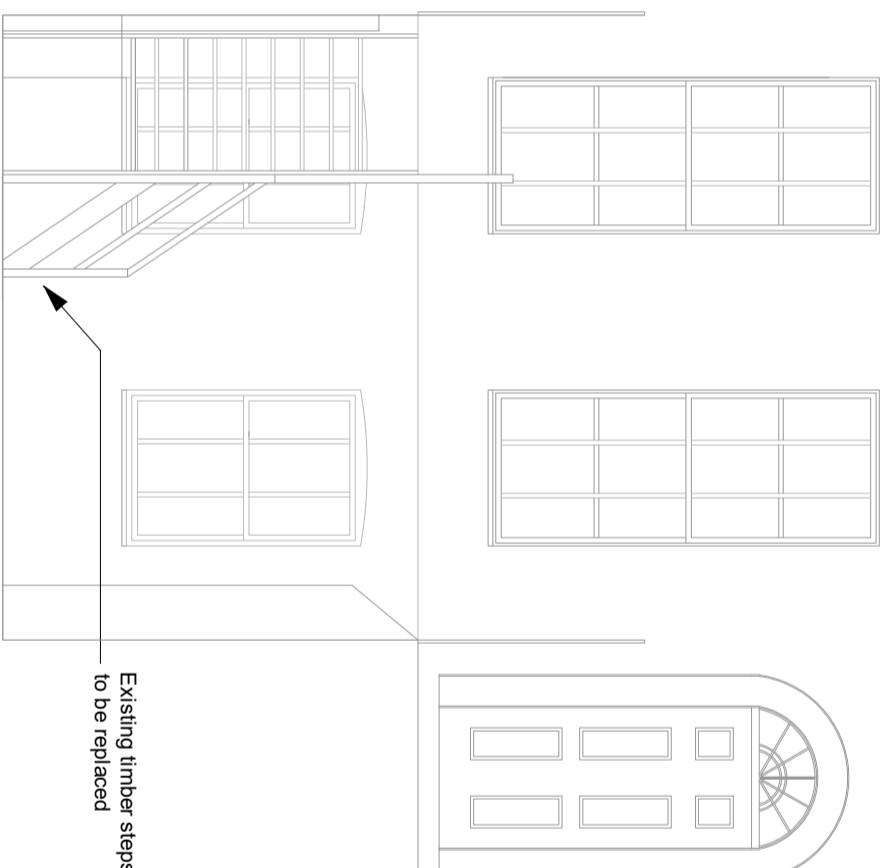


Existing West Elevation - Lightwell




DO NOT SCALE FROM THIS DRAWING
(exception of Local Authority Planning Departments)


49 Doughty Street

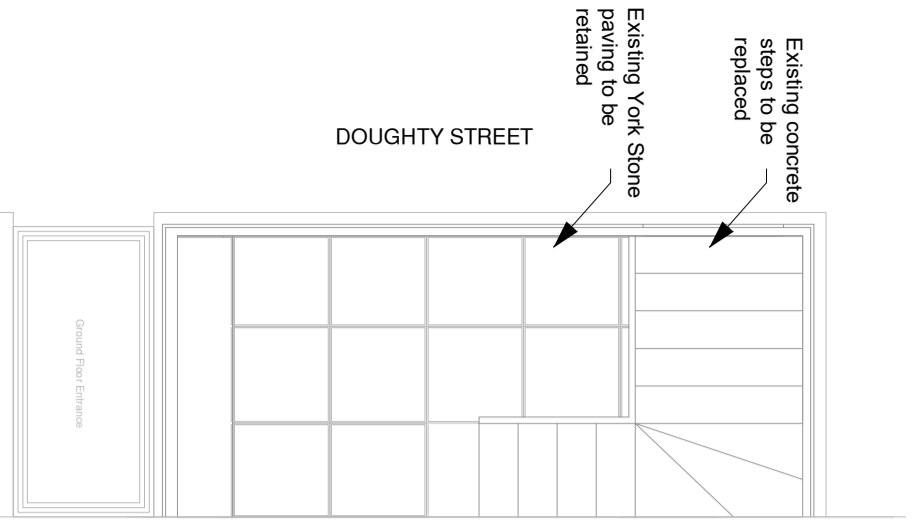

Existing Plan - Lightwell

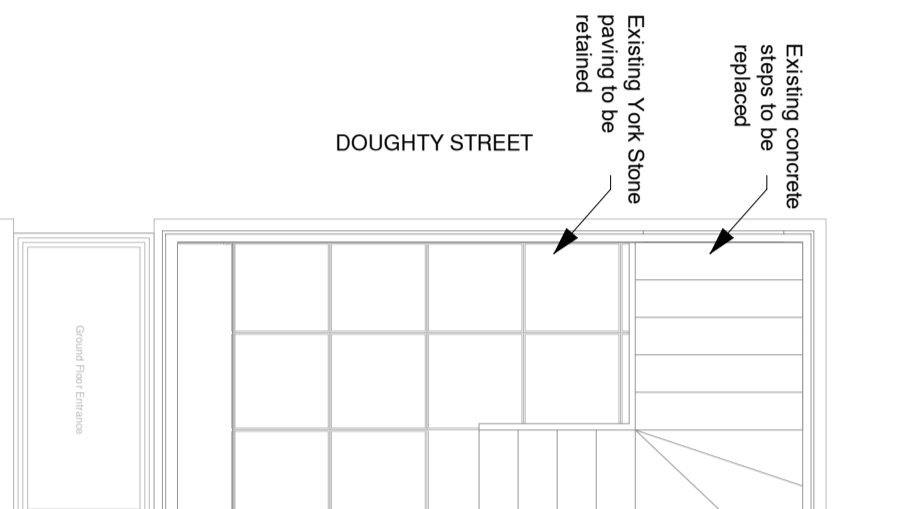

Existing North Elevation - Lightwell

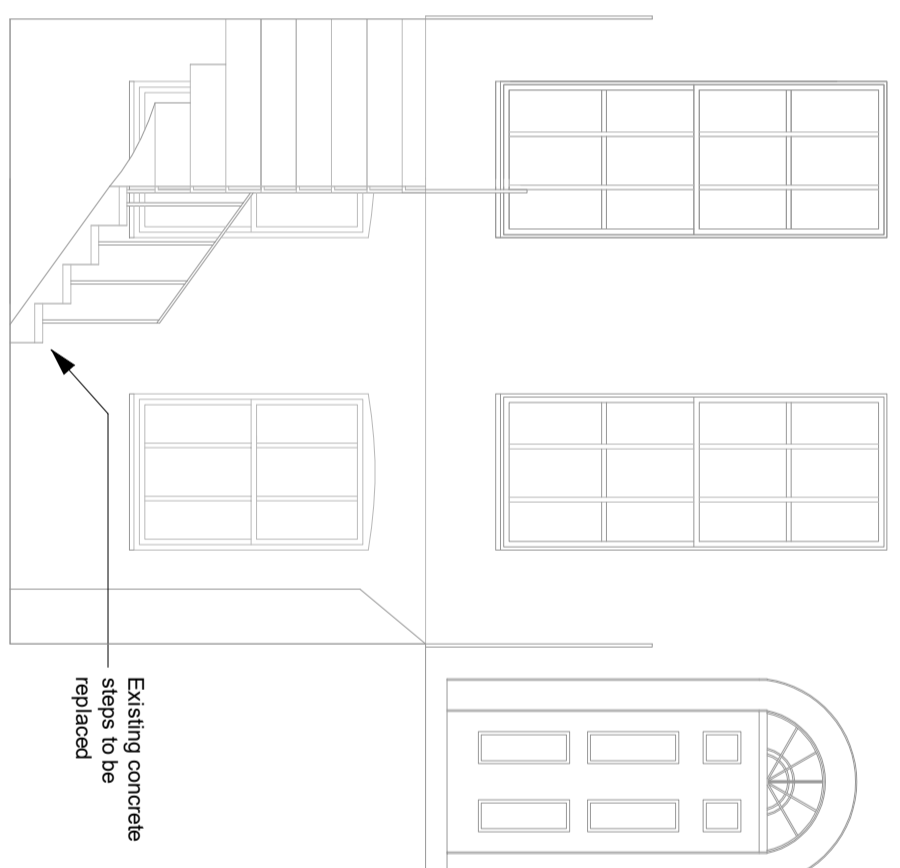

Existing West Elevation - Lightwell

Murray Birrell
Chartered Surveyors
Mortimer House
40 Chatsworth Parade
Queensway
Petts Wood
Kent BR5 1DE
T: 01689 898 288
E: mb@murraybirrell.co.uk
www.murraybirrell.co.uk

128 Mount Street
Mayfair
London W1K 3NU
020 7499 5317

mb

CLIENT
The Charles Dickens Museum

JOB
The Charles Dickens Museum, 48 & 49 Doughty Street, WC1N 2LX - Installation of new lightwell staircases and mansard overflow pipes

DRG TITLE
Existing Plans & Elevations - Railings

SCALE 1:50 (@A3)	DRG NO.	REV
DATE MARCH 20	84.09/01	A
DRAWN JD		