



Existing Hopper & Downpipe (1:20)

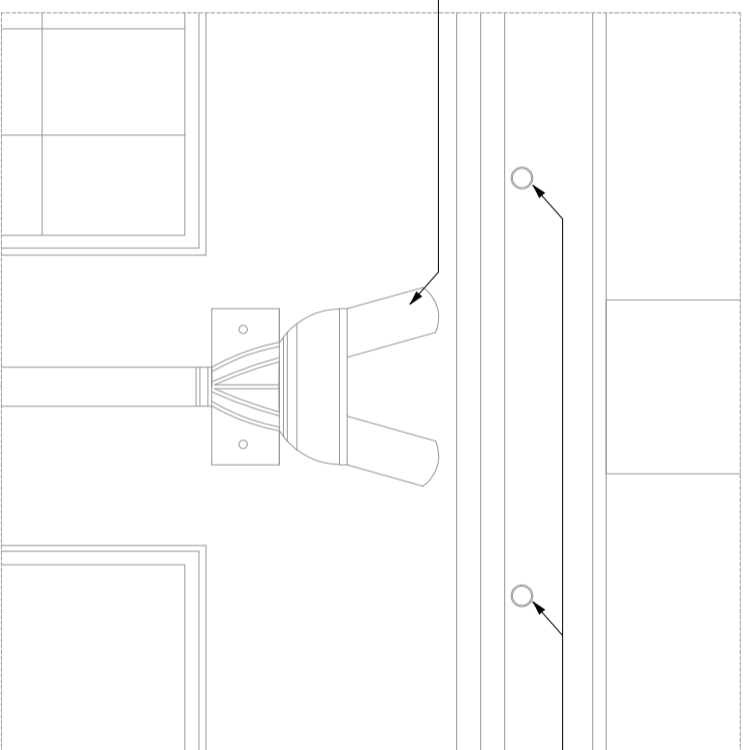

Proposed Hopper & Downpipe (1:20)



Existing Front Elevation (1:100)

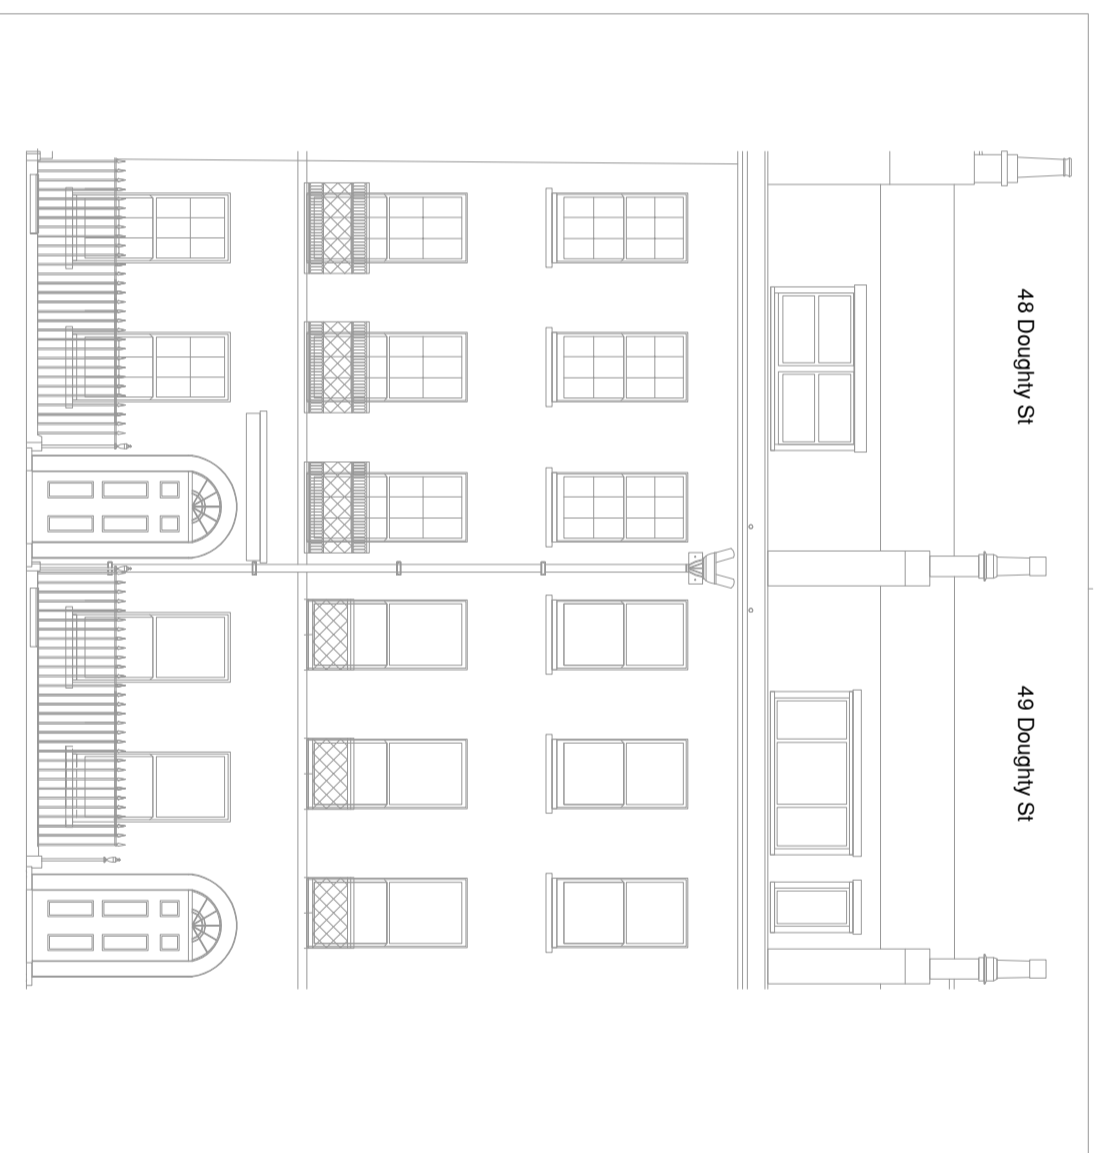

Proposed Front Elevation (1:100)

Murray Birrell

Chartered Surveyors
Mortimer House
40 Chatsworth Parade
Queensway
Petts Wood
Kent BR5 1DE

128 Mount Street
Mayfair
London W1K 3NU
020 7499 5317



CLIENT

The Charles Dickens Museum

JOB
The Charles Dickens Museum, 48 & 49 Doughty Street, WC1N 2LX - Installation of new lightwell staircases and mansard overflow pipes

DWG TITLE
Existing & Proposed Front Elevation - Overflow Pipes

SCALE 1:100 & 1:20 (@A3)

DATE MARCH 20

DWG NO. 84.09/03

DRAWN JD

REV A