



Scale Reference (1:10):

0mm 100mm 200mm 300mm 400mm 500mm

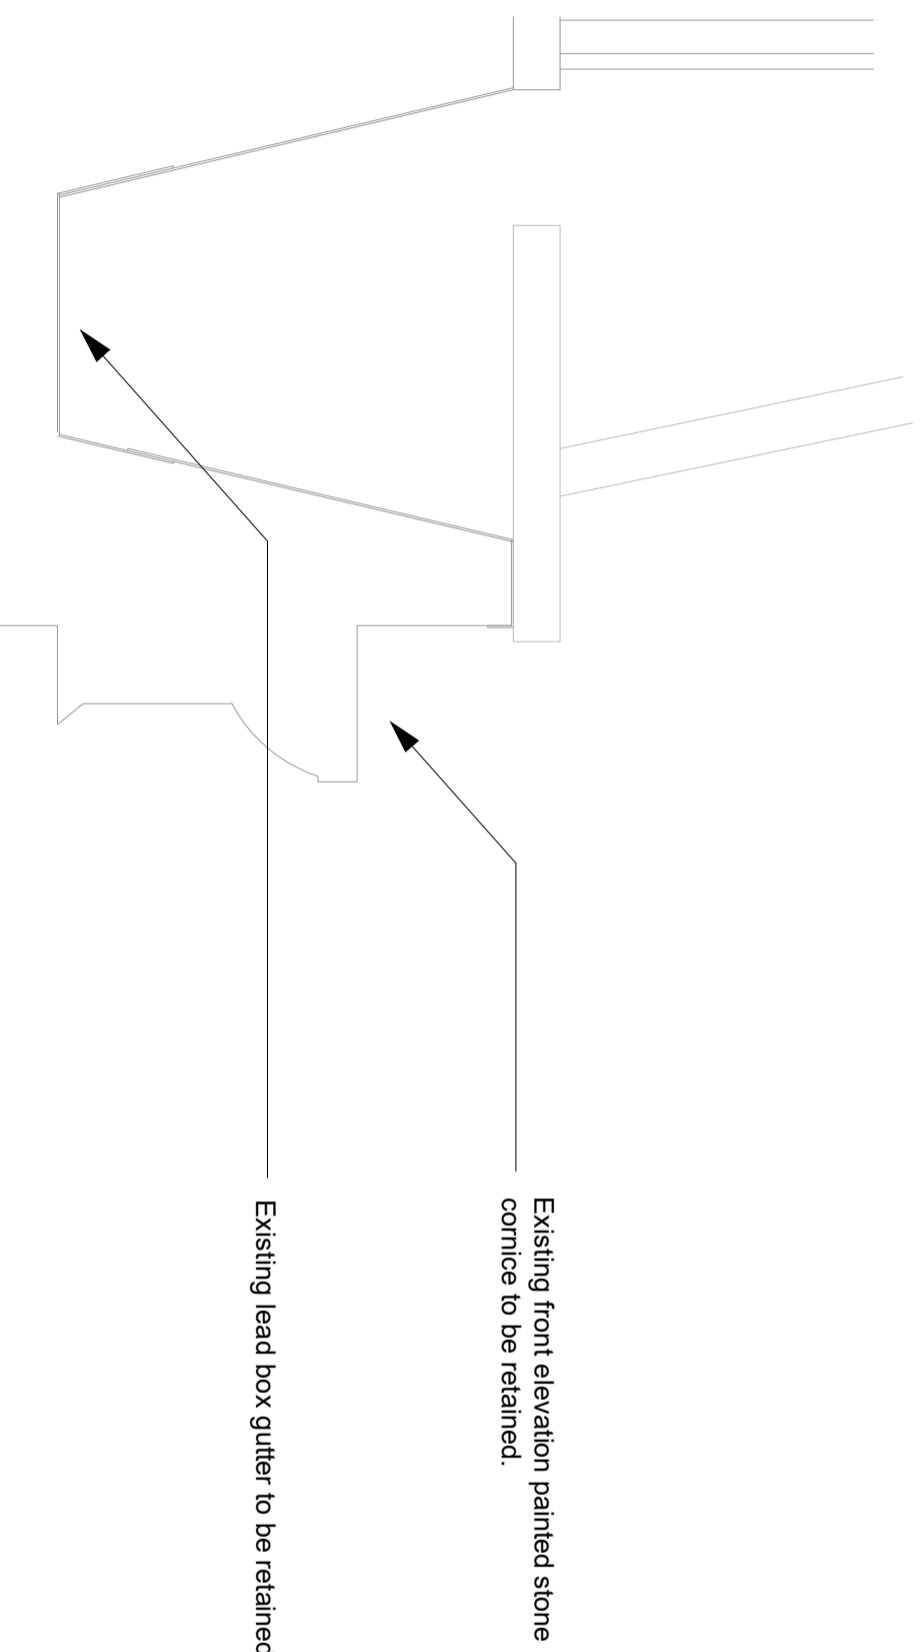

Existing Parapet Gutter Section

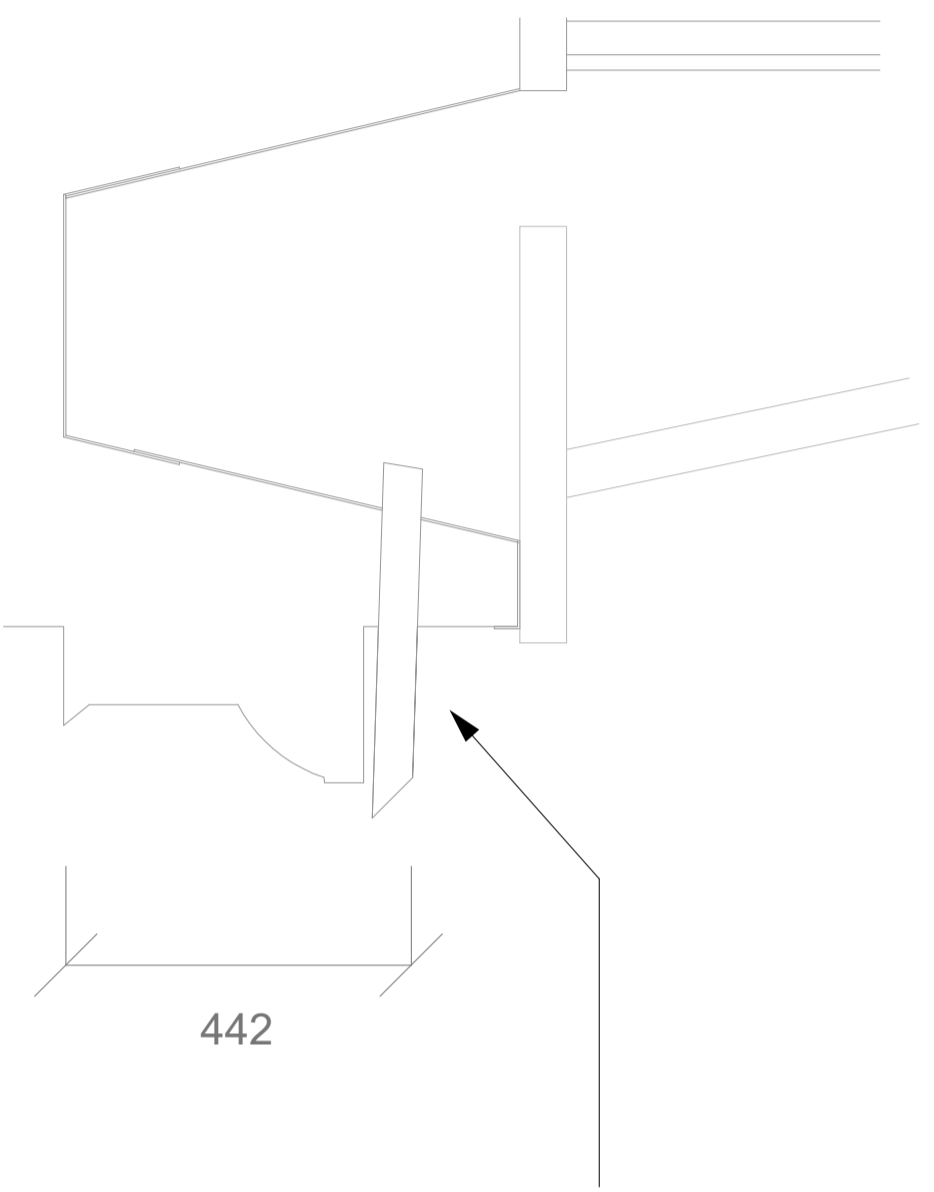

Proposed Parapet Gutter Section

Proposed lead overflow pipe (50mm diameter) penetrating through parapet wall. These 2no. overflows will provide the early warning should the parapet gutters block in the future.  
Pipe to be painted white and cut back 45 degrees.



Photograph 2: Existing front elevation box gutter where proposed overflow pipes will penetrate.

**Murray Birrell**  
Chartered Surveyors

Mortimer House  
40 Chateaufort Parade  
Queensway  
Pells Wood  
Kent BR5 1DE  
T: 01689 898 288  
E: mb@murraybirrell.co.uk  
www.murraybirrell.co.uk

**mb**

**The Charles Dickens Museum**

**CLIENT**

**JOB**  
The Charles Dickens Museum, 48 & 49 Doughty Street, WC1N 2LX - Installation of new lightwell staircases and mansard overflow pipes

**DRG TITLE**  
Existing & Proposed Front Elevation Parapet Wall Section

SCALE 1:10	(@A3)	DRG NO.	REV
DATE MARCH 20		84.09/04	A
DRAWN JD			