



proposed section c-c through front lightwell and front elevation 1:50

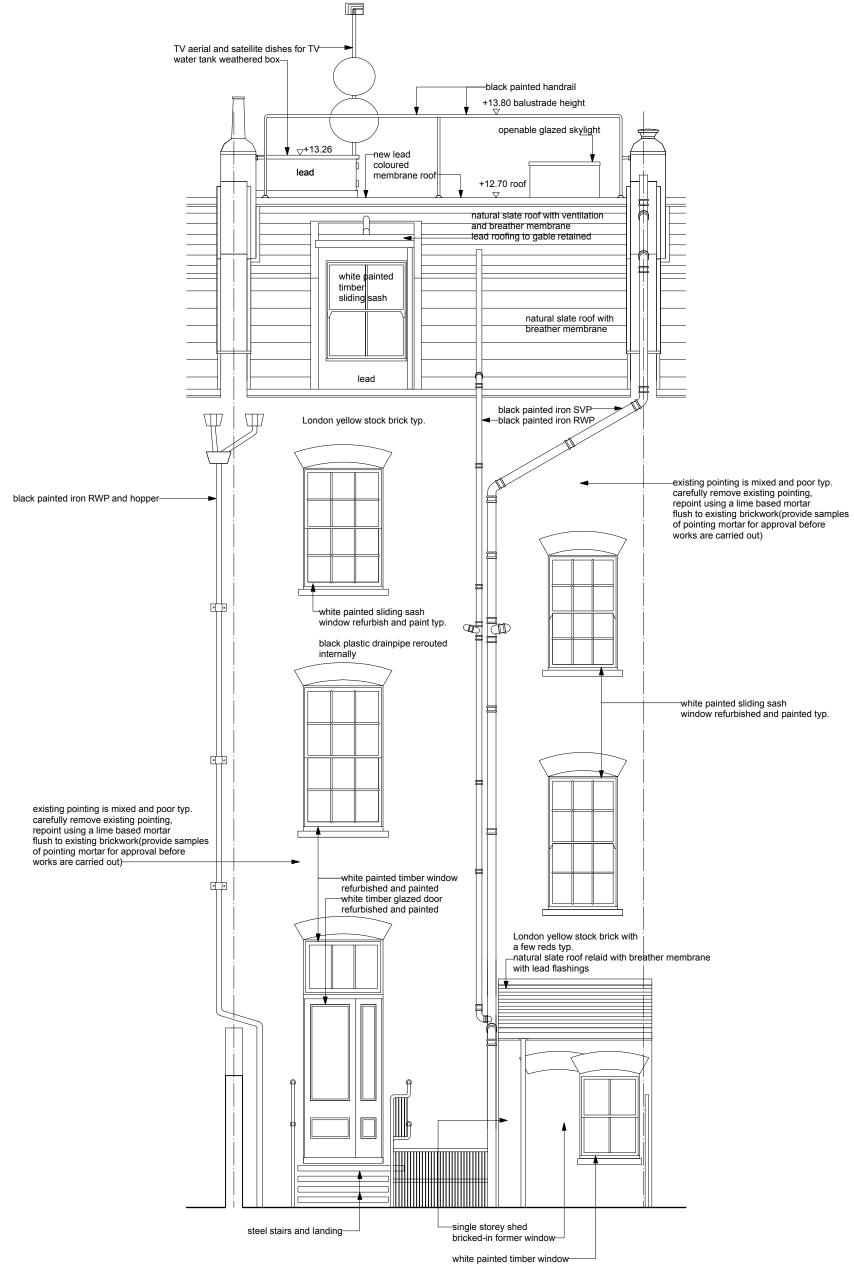

proposed rear elevation 1:50

 

Elden Croy Architect 28 Wilmington Square, London WC1X OEG

job no. : 156 job name : 3 Wren Street date : 06.05.19 dwg. no.: 04/50/156A20.02.20 dwg. name: proposed elevations scale: 1:50 @ A1