

LABTECH

NOTES:

Drawings to be read in conjunction with all other architectural and design consultant informations.

Site dimensions are to be confirmed on site by contractor or joiner prior to construction.

Do not scale from this drawing.



REV:	DATE:	DESCRIPTION:

PROJECT: CAMDEN MARKET
Gin Stalls

TITLE: Existing layout

DATE: 13/03/2020	SCALE: 1:50@A3	DRAWN BY: SM
PROJECT NO: CMKT-GST	DRAWING NO: -	



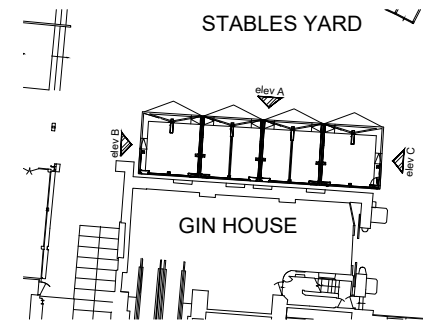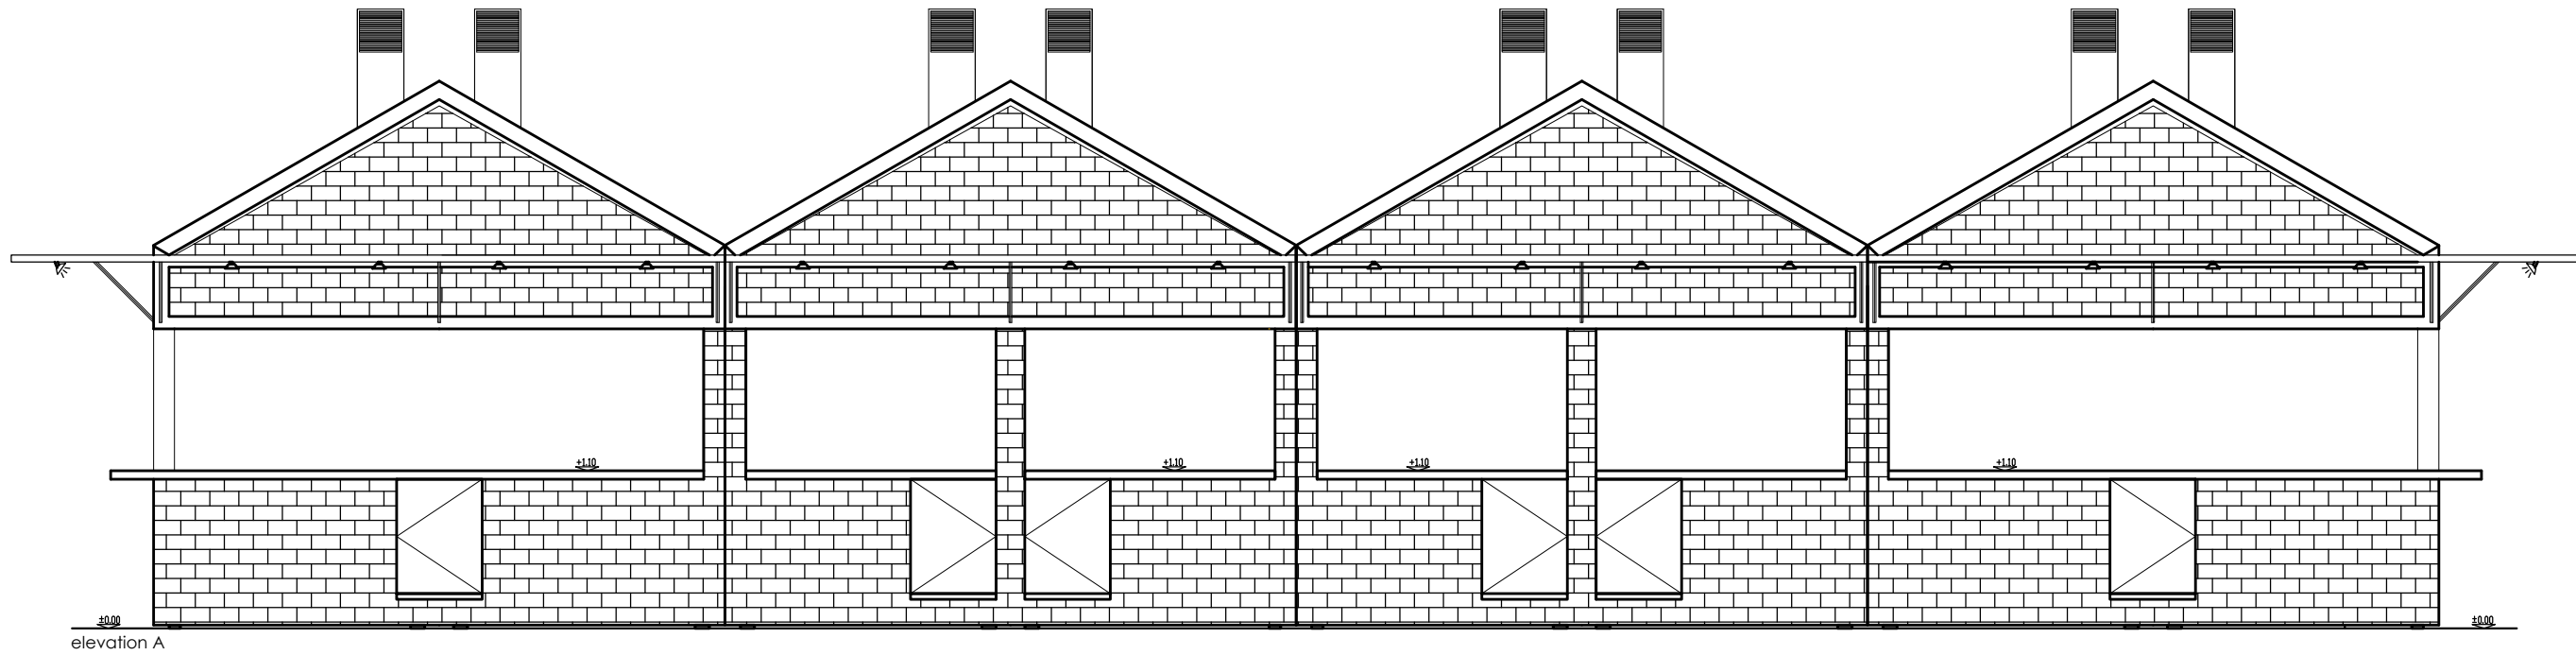

LABTECH

NOTES:

Drawings to be read in conjunction with all other architectural and design consultant informations.

Site dimensions are to be confirmed on site by contractor or joiner prior to construction.



Do not scale from this drawing.

REV:	DATE:	DESCRIPTION:

PROJECT: CAMDEN MARKET
Gin Stalls

TITLE: Existing elevations

DATE: 13/03/2020	SCALE: 1:50@A3	DRAWN BY: SM
PROJECT NO: CMKT-GST	DRAWING NO: -	

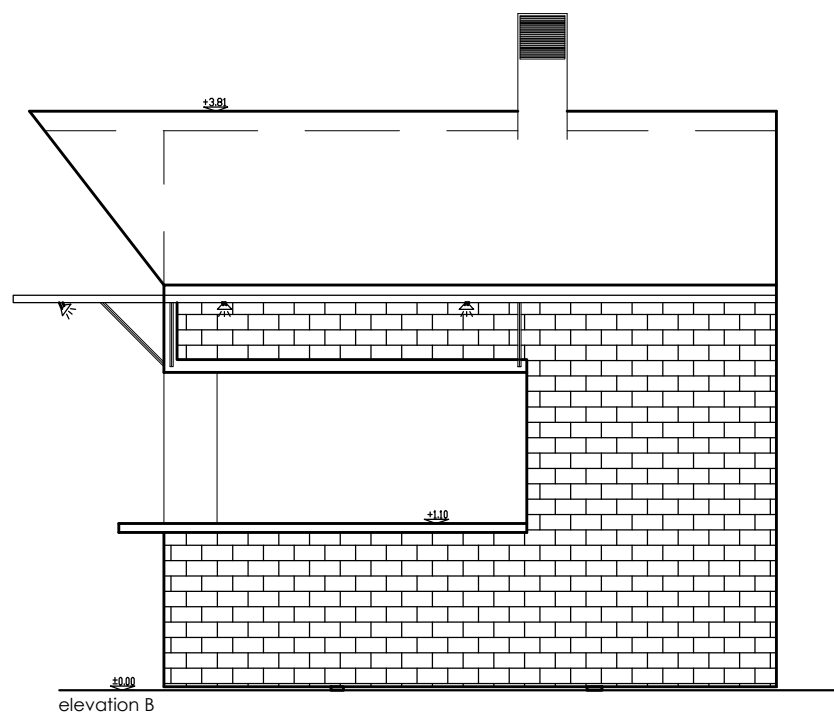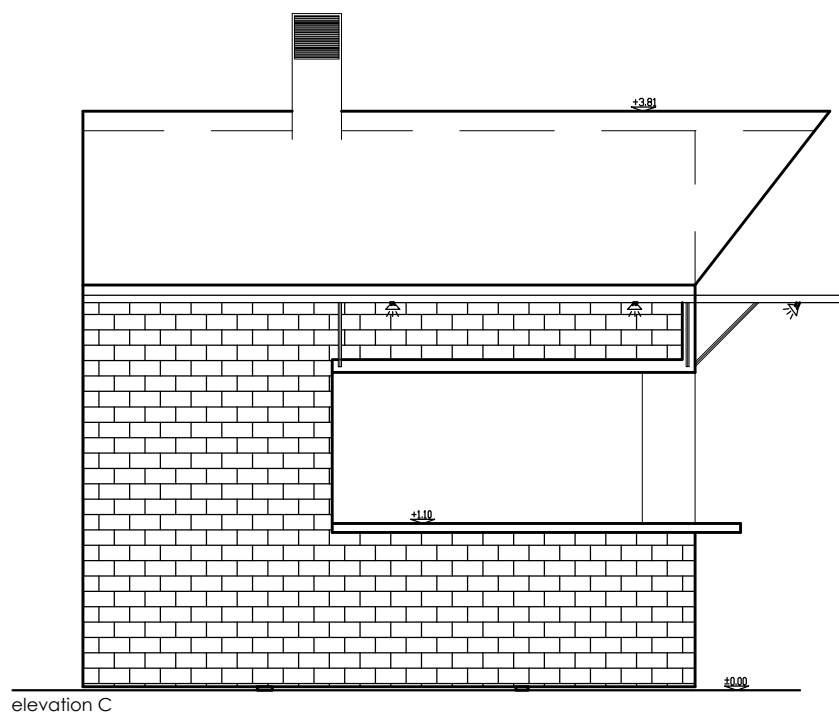


1:50
A3

0 1 2 3 5 m



existing brickwork stripped out
original metal surface cleaned and repainted

existing brickwork stripped out
original metal surface cleaned and repainted

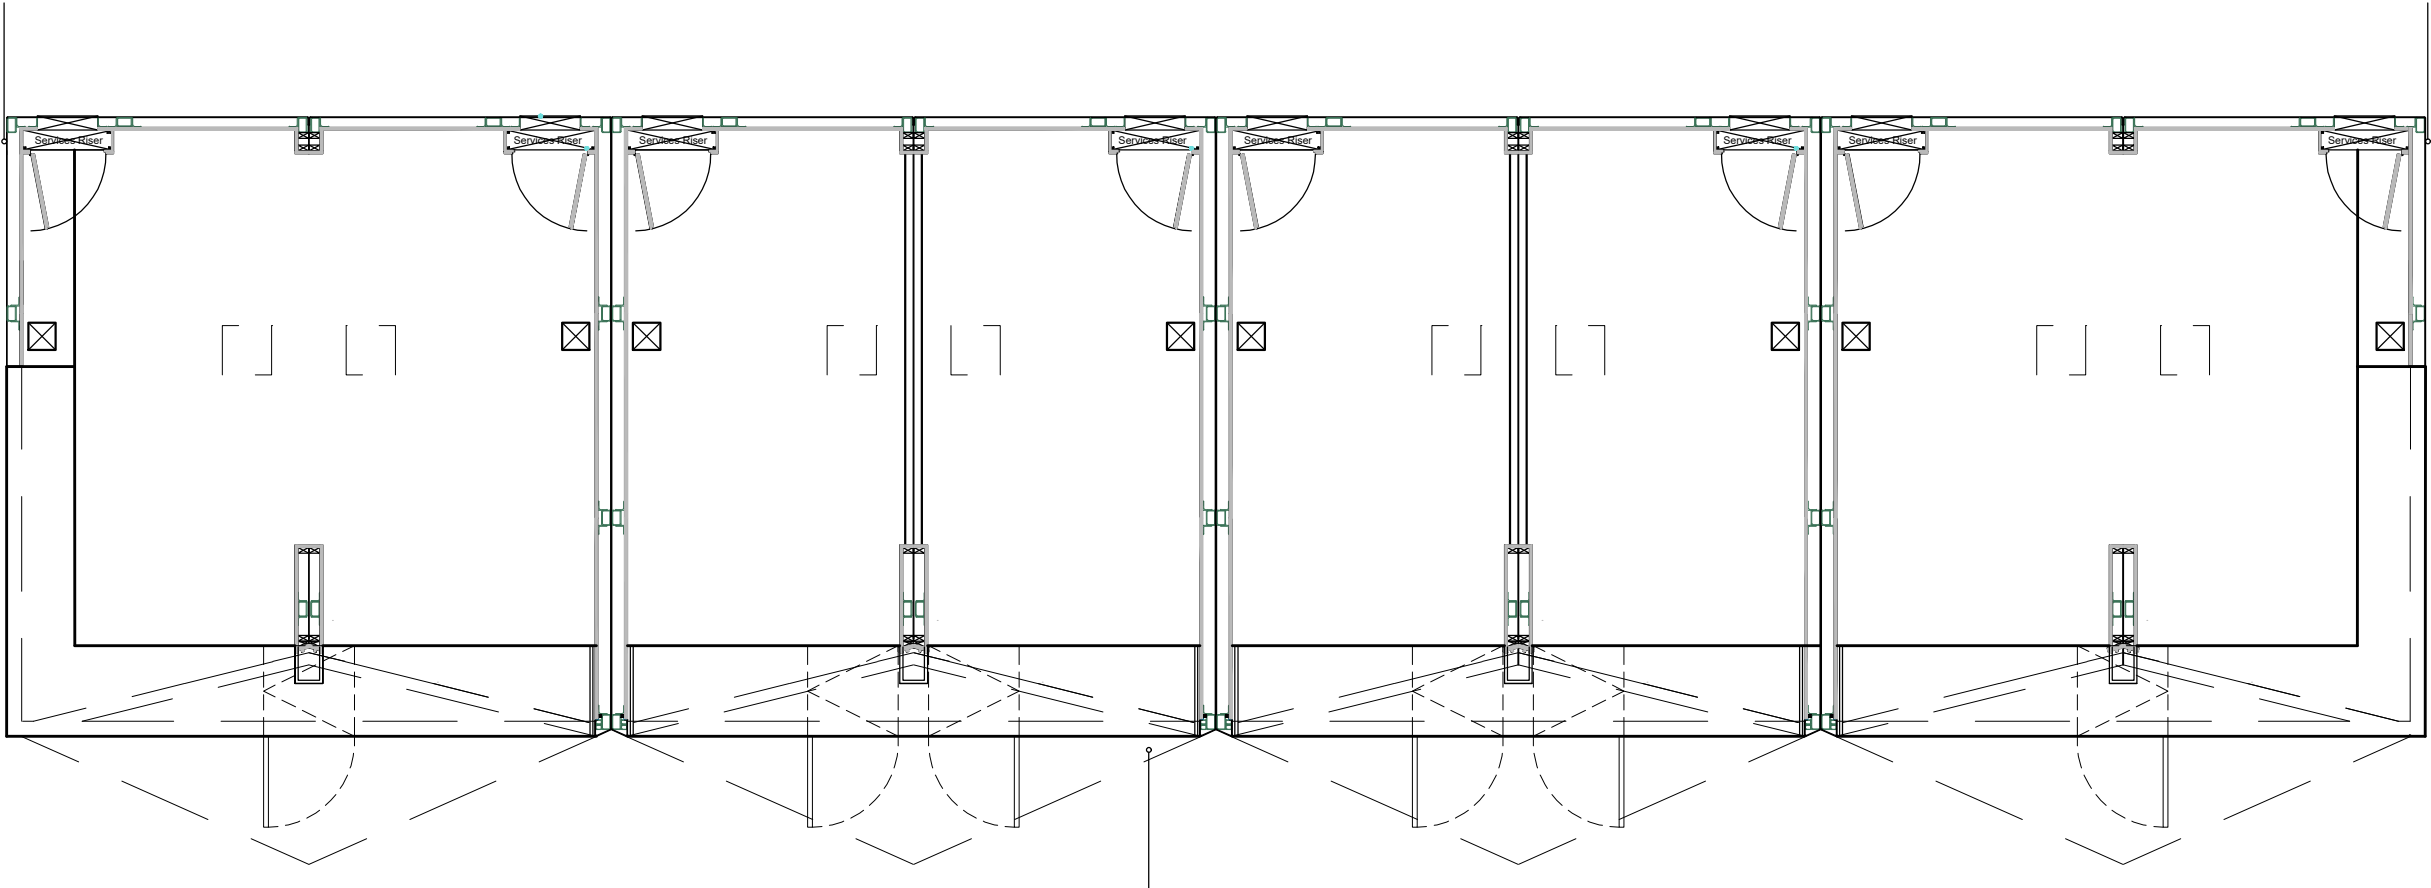

existing brickwork stripped out and
installation of metal panels and metal doors
along the north elevation

Note: internal layouts are indicative only



LABTECH

NOTES:


Drawings to be read in conjunction with all other architectural and design consultant informations.

Site dimensions are to be confirmed on site by contractor or joiner prior to construction.

Do not scale from this drawing.

REV:	DATE:	DESCRIPTION:

PROJECT: CAMDEN MARKET Gin Stalls		
TITLE: Proposed layout		
DATE: 13/03/2020	SCALE: 1:50@A3	DRAWN BY: SM
PROJECT NO: CMKT-GST	DRAWING NO: -	

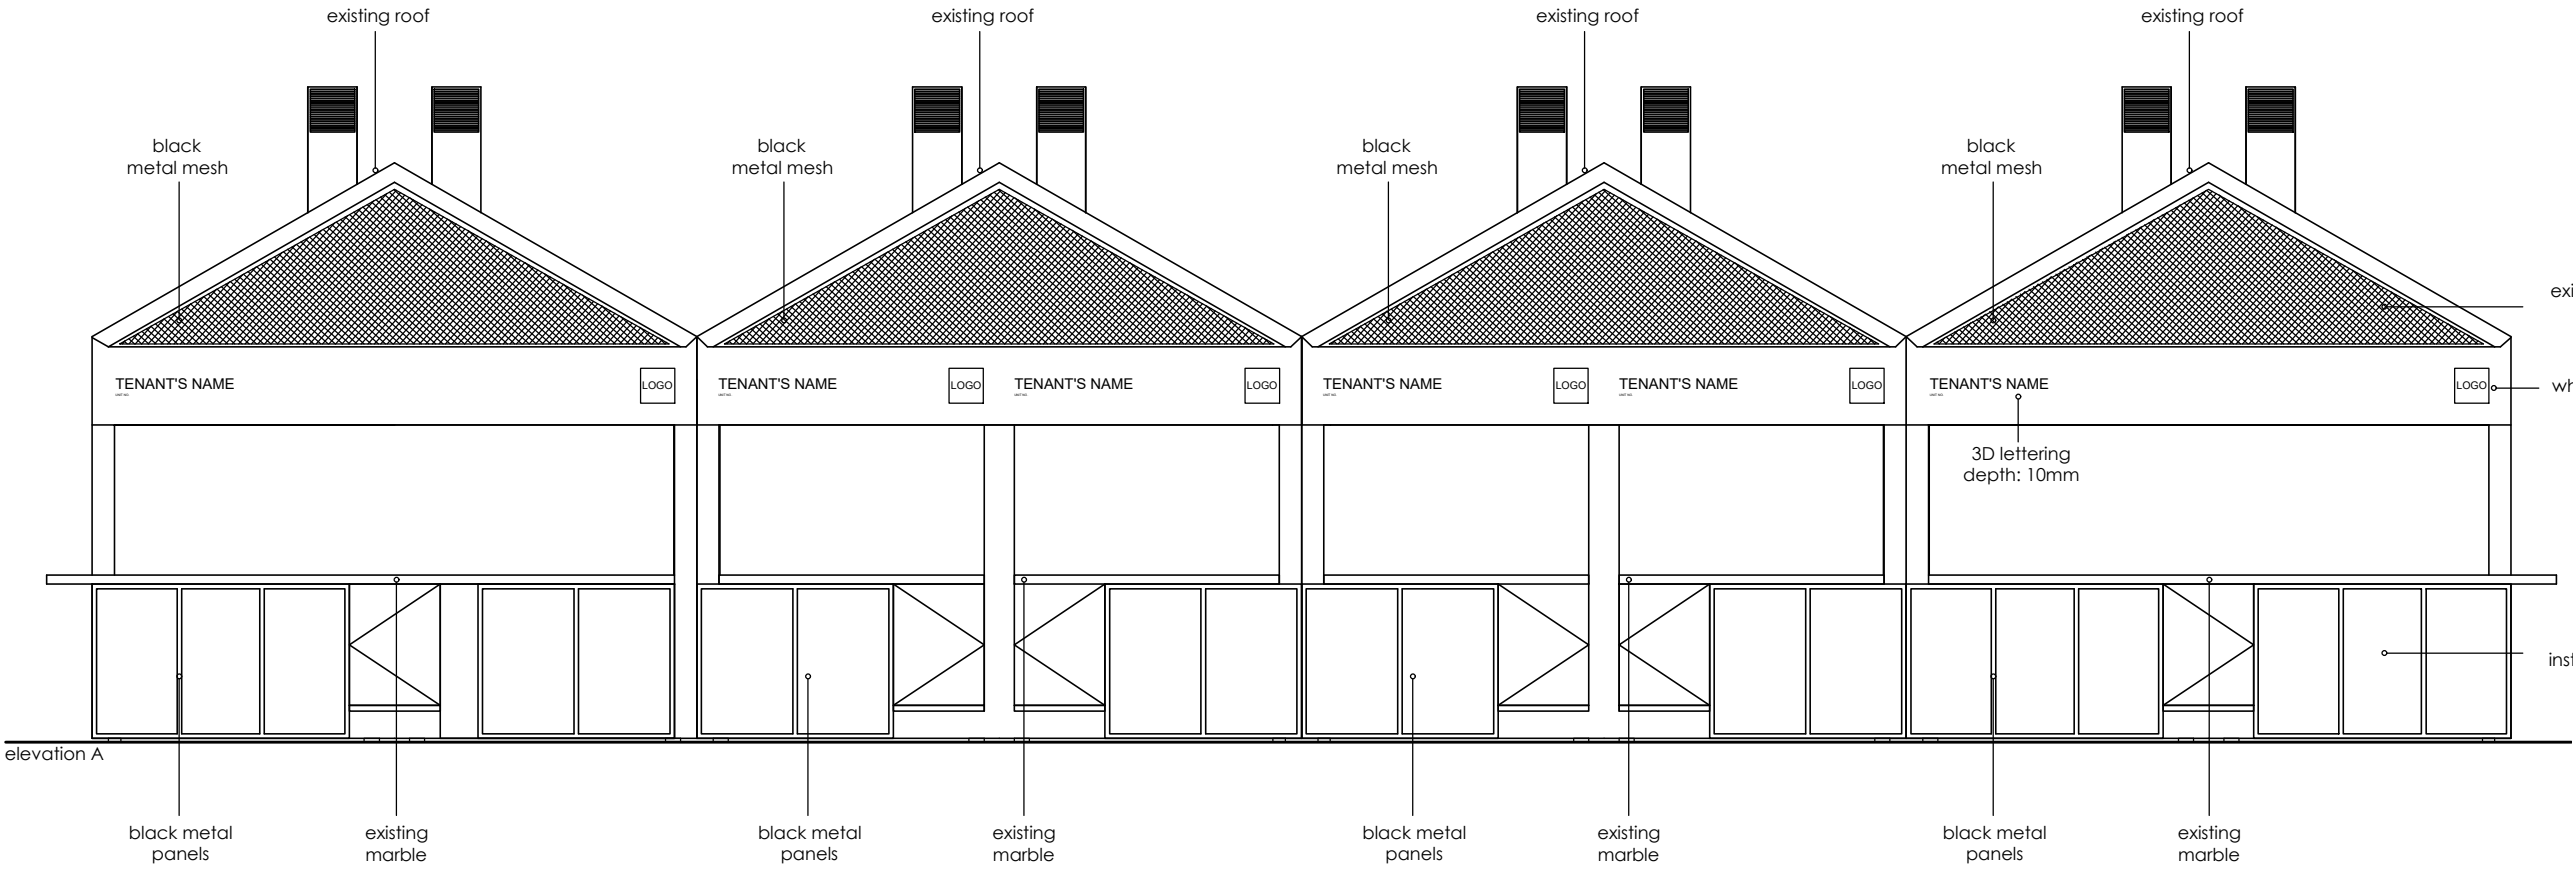


elevation A

existing brickwork stripped out and replaced with metal mesh

white vinyl logo

existing brickwork stripped out and installation of metal panels and metal doors

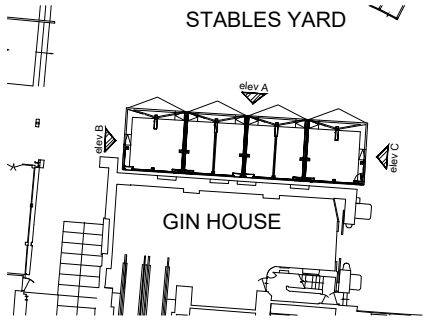

LABTECH

NOTES:


Drawings to be read in conjunction with all other architectural and design consultant informations.

Site dimensions are to be confirmed on site by contractor or joiner prior to construction.


Do not scale from this drawing.

REV:	DATE:	DESCRIPTION:

PROJECT: CAMDEN MARKET Gin Stalls		
TITLE: Proposed Elevations		
DATE: 13/03/2020	SCALE: 1:50@A3	DRAWN BY: SM
PROJECT NO: CMKT-GST	DRAWING NO: -	

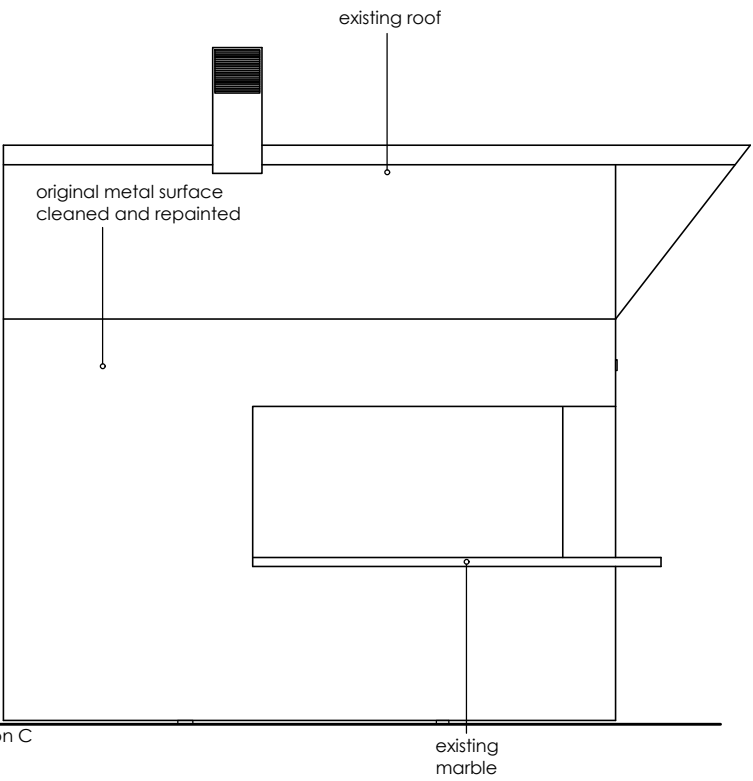

elevation C

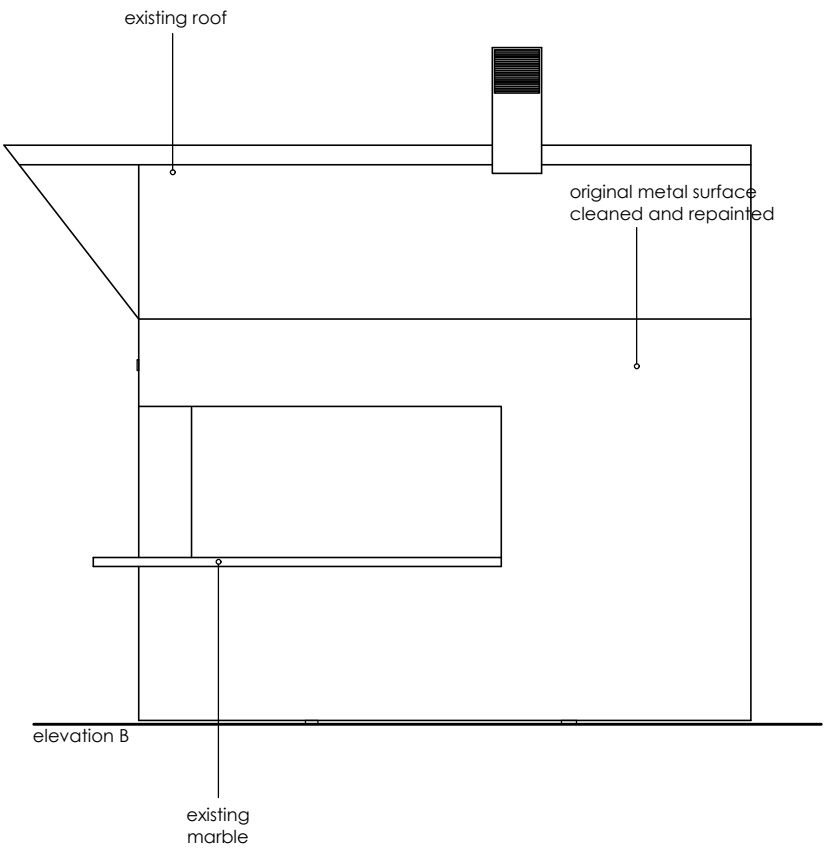

elevation B

