



1 North Elevation\_Existing  
1:100 @ A1

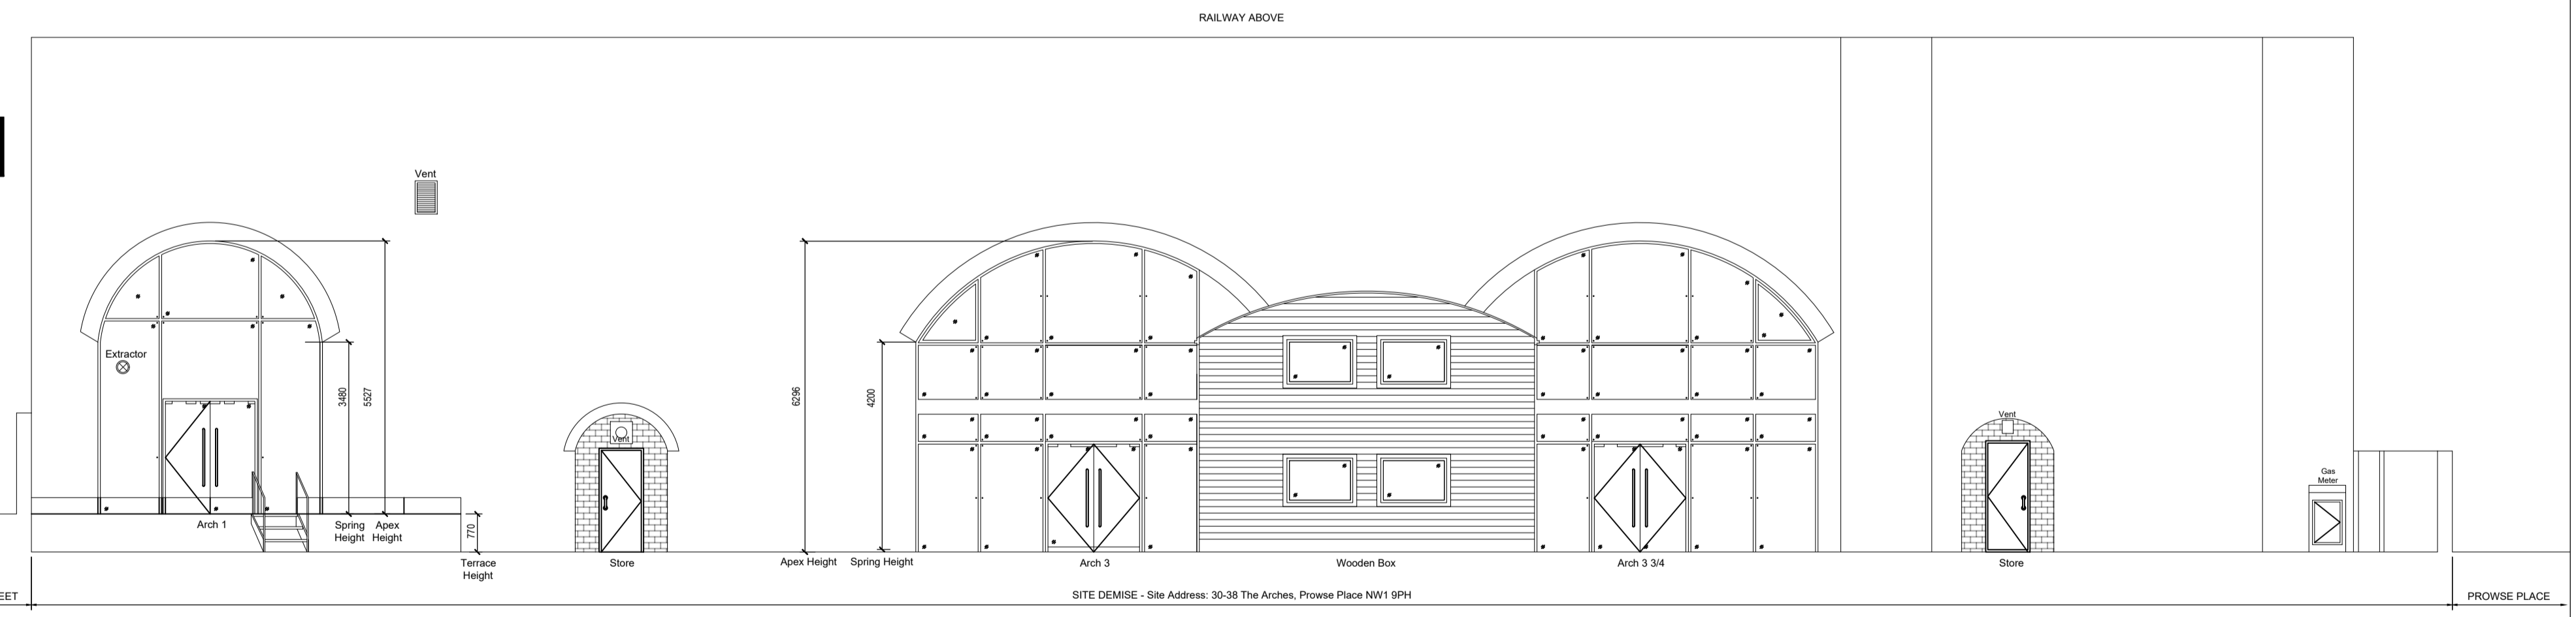

2 South Elevation\_Existing  
1:100 @ A1

 

Reference Plan  
1:250 @ A1



<p><b>General Notes:</b> This drawing is to be read in conjunction with all other drawings, structural, mechanical &amp; electrical engineer's drawings. Written dimensions take precedence over scales. All dimensions to be confirmed on site. All areas and dimensions are approximate and subject to change. All details are indicative of design intent. Specialist design sub-contractors are to design and co-ordinate final details for the contract administrators comments. All installations are to be in accordance with manufacturers recommendations, any discrepancy is to be notified to the contract administrator immediately. Kierin Curtis Ltd accept no responsibility for the accuracy of the existing building survey upon which these drawings are based.</p>	<p><b>Notable Hazards &amp; Risks:</b> N/A</p>	<p><b>Level:</b> N/A</p> <p><b>Notes:</b> Site Address: 30-38 The Arches, Prowse Place NW1 9PH</p>	<p><b>Notes:</b></p>	<table border="1"> <thead> <tr> <th>Rev.</th> <th>Date</th> <th>Description / Comments</th> </tr> </thead> <tbody> <tr> <td>PL1</td> <td>12.02.20</td> <td>FOR COMMENT</td> </tr> <tr> <td>PL2</td> <td>24.02.20</td> <td>FULL PLANNING PERMISSION</td> </tr> </tbody> </table>	Rev.	Date	Description / Comments	PL1	12.02.20	FOR COMMENT	PL2	24.02.20	FULL PLANNING PERMISSION	<table border="1"> <tr> <td>Drn.</td> <td>Chk.</td> <td>Project Name</td> <td>Drawing Title</td> </tr> <tr> <td>NF</td> <td>KC</td> <td>Prowse Place</td> <td>Existing External</td> </tr> <tr> <td>NF</td> <td>KC</td> <td>Recovery College</td> <td>Elevations</td> </tr> <tr> <td colspan="2">Client</td> <td>Job No.</td> <td>Drawing No.</td> </tr> <tr> <td colspan="2">St Mungos</td> <td>0541</td> <td>PL_0300</td> </tr> <tr> <td colspan="2">Scale</td> <td>1:200@A3 (1:100@A1)</td> <td>Rev</td> </tr> <tr> <td colspan="2">1:200@A3 (1:100@A1)</td> <td>NF</td> <td>PL2</td> </tr> <tr> <td colspan="2">1:200@A3 (1:100@A1)</td> <td>NF</td> <td>KC</td> </tr> </table>	Drn.	Chk.	Project Name	Drawing Title	NF	KC	Prowse Place	Existing External	NF	KC	Recovery College	Elevations	Client		Job No.	Drawing No.	St Mungos		0541	PL_0300	Scale		1:200@A3 (1:100@A1)	Rev	1:200@A3 (1:100@A1)		NF	PL2	1:200@A3 (1:100@A1)		NF	KC
Rev.	Date	Description / Comments	
PL1	12.02.20	FOR COMMENT	
PL2	24.02.20	FULL PLANNING PERMISSION	
Drn.	Chk.	Project Name	Drawing Title	
NF	KC	Prowse Place	Existing External	
NF	KC	Recovery College	Elevations	
Client		Job No.	Drawing No.	
St Mungos		0541	PL_0300	
Scale		1:200@A3 (1:100@A1)	Rev	
1:200@A3 (1:100@A1)		NF	PL2	
1:200@A3 (1:100@A1)		NF	KC	

PLANNING

KC+A