





1 Reference Plan  
1:250 @ A1

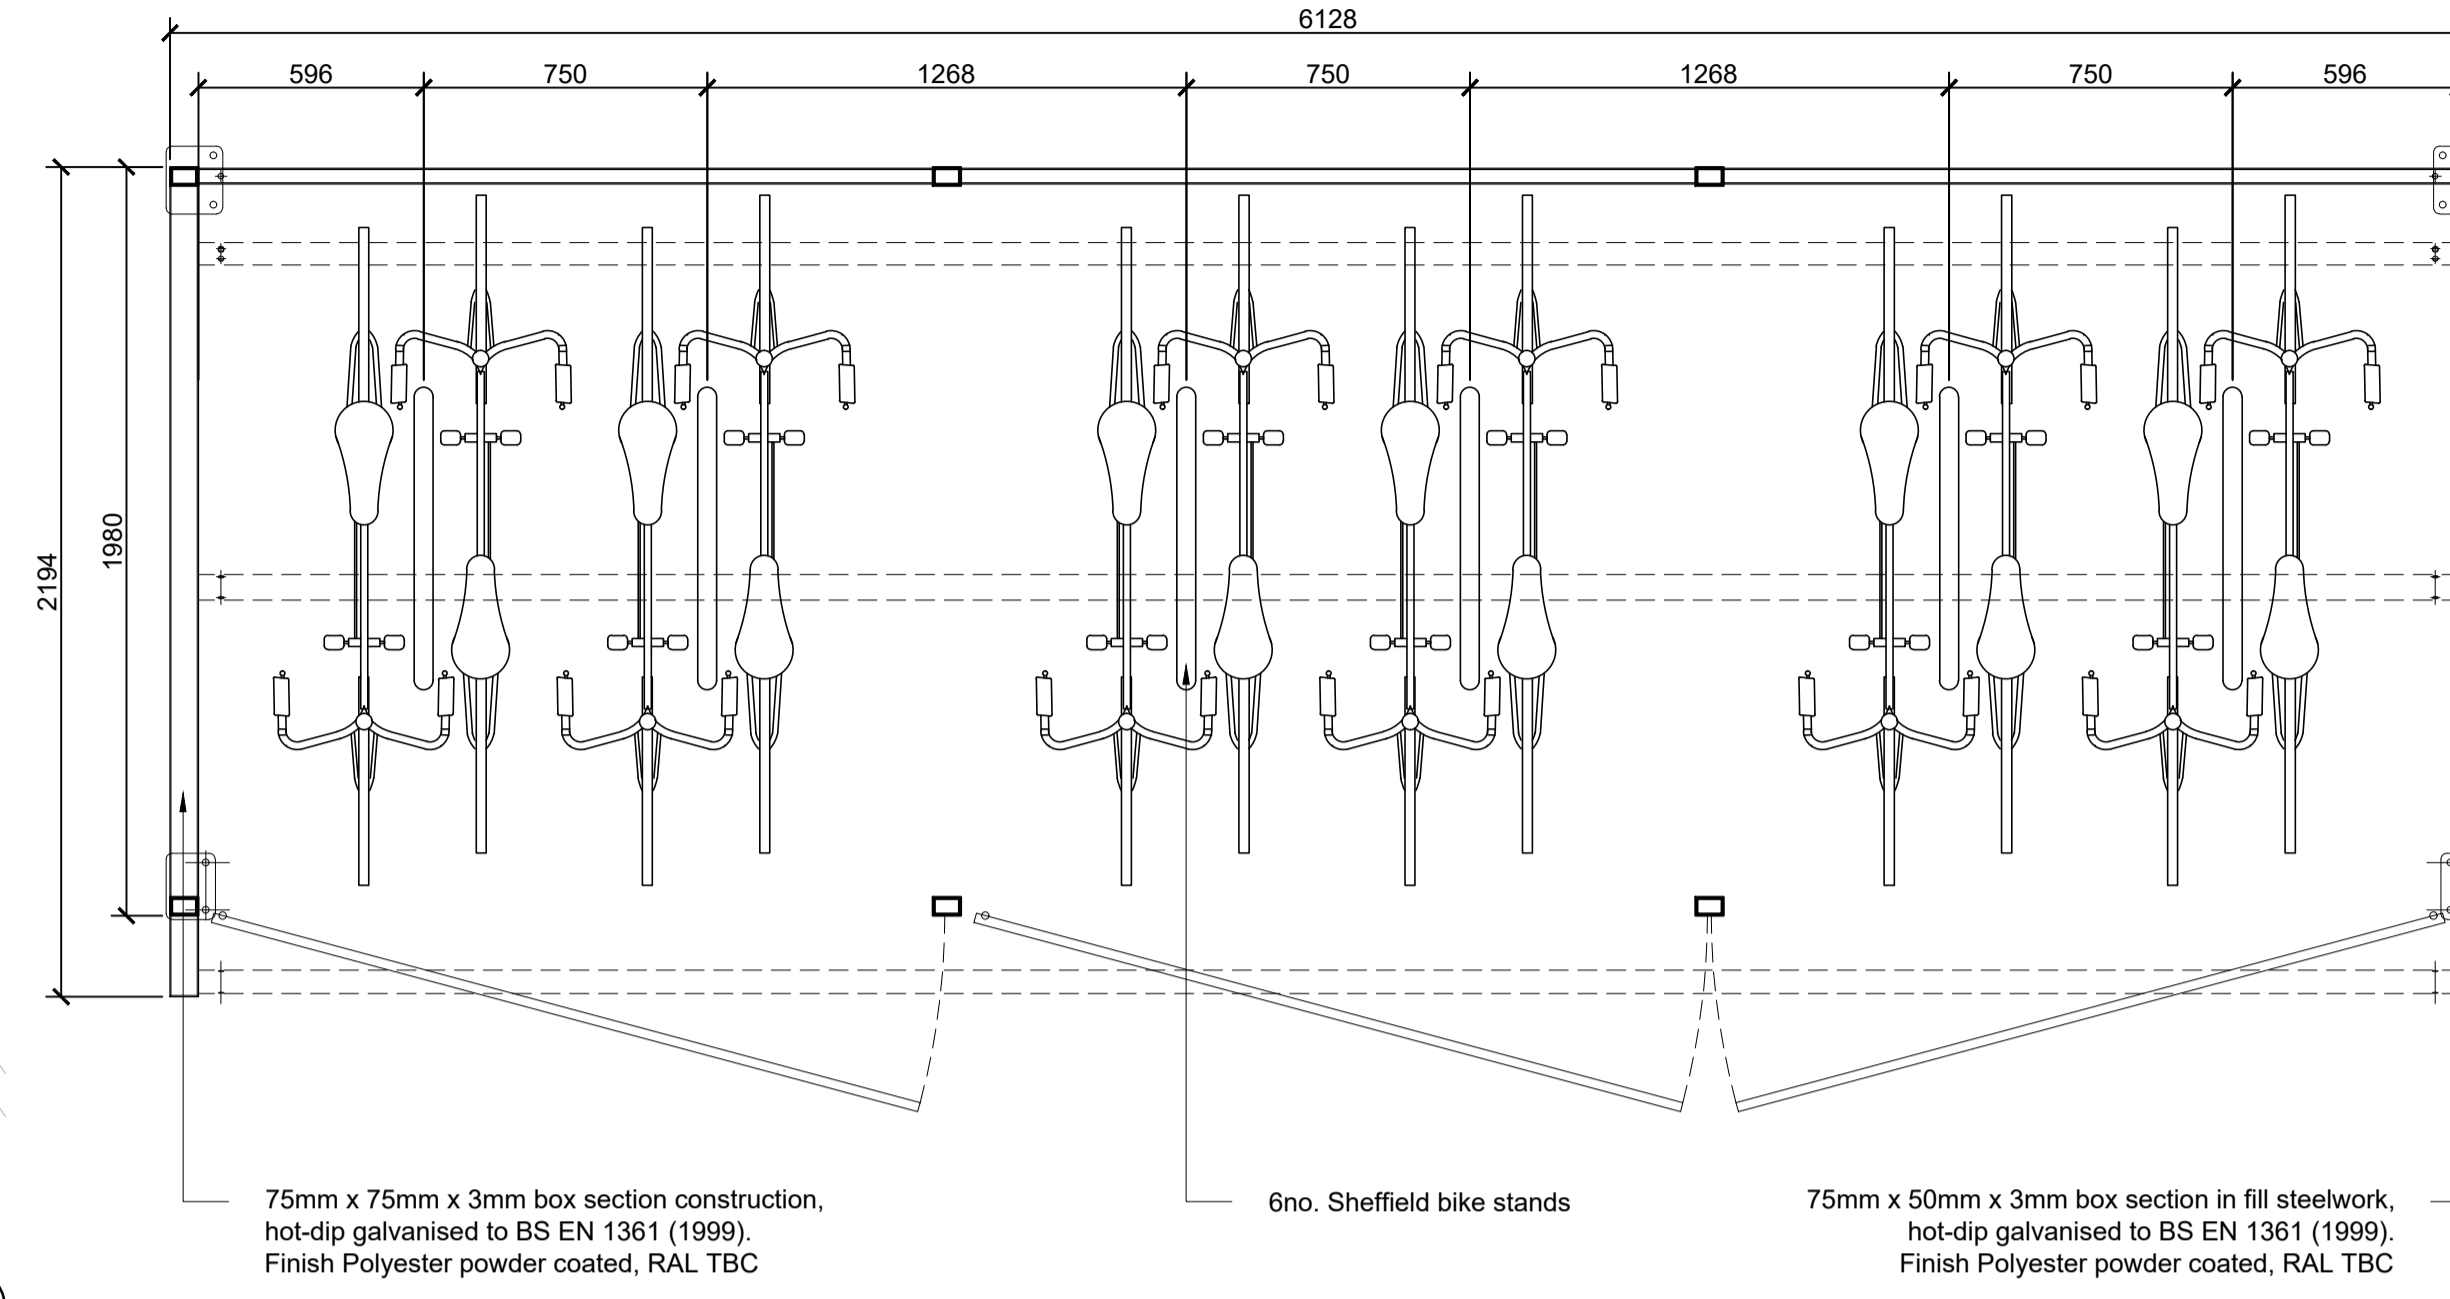


2 Cycle Store Plan  
1:20 @ A1




Reference Image  
NTS @ A1

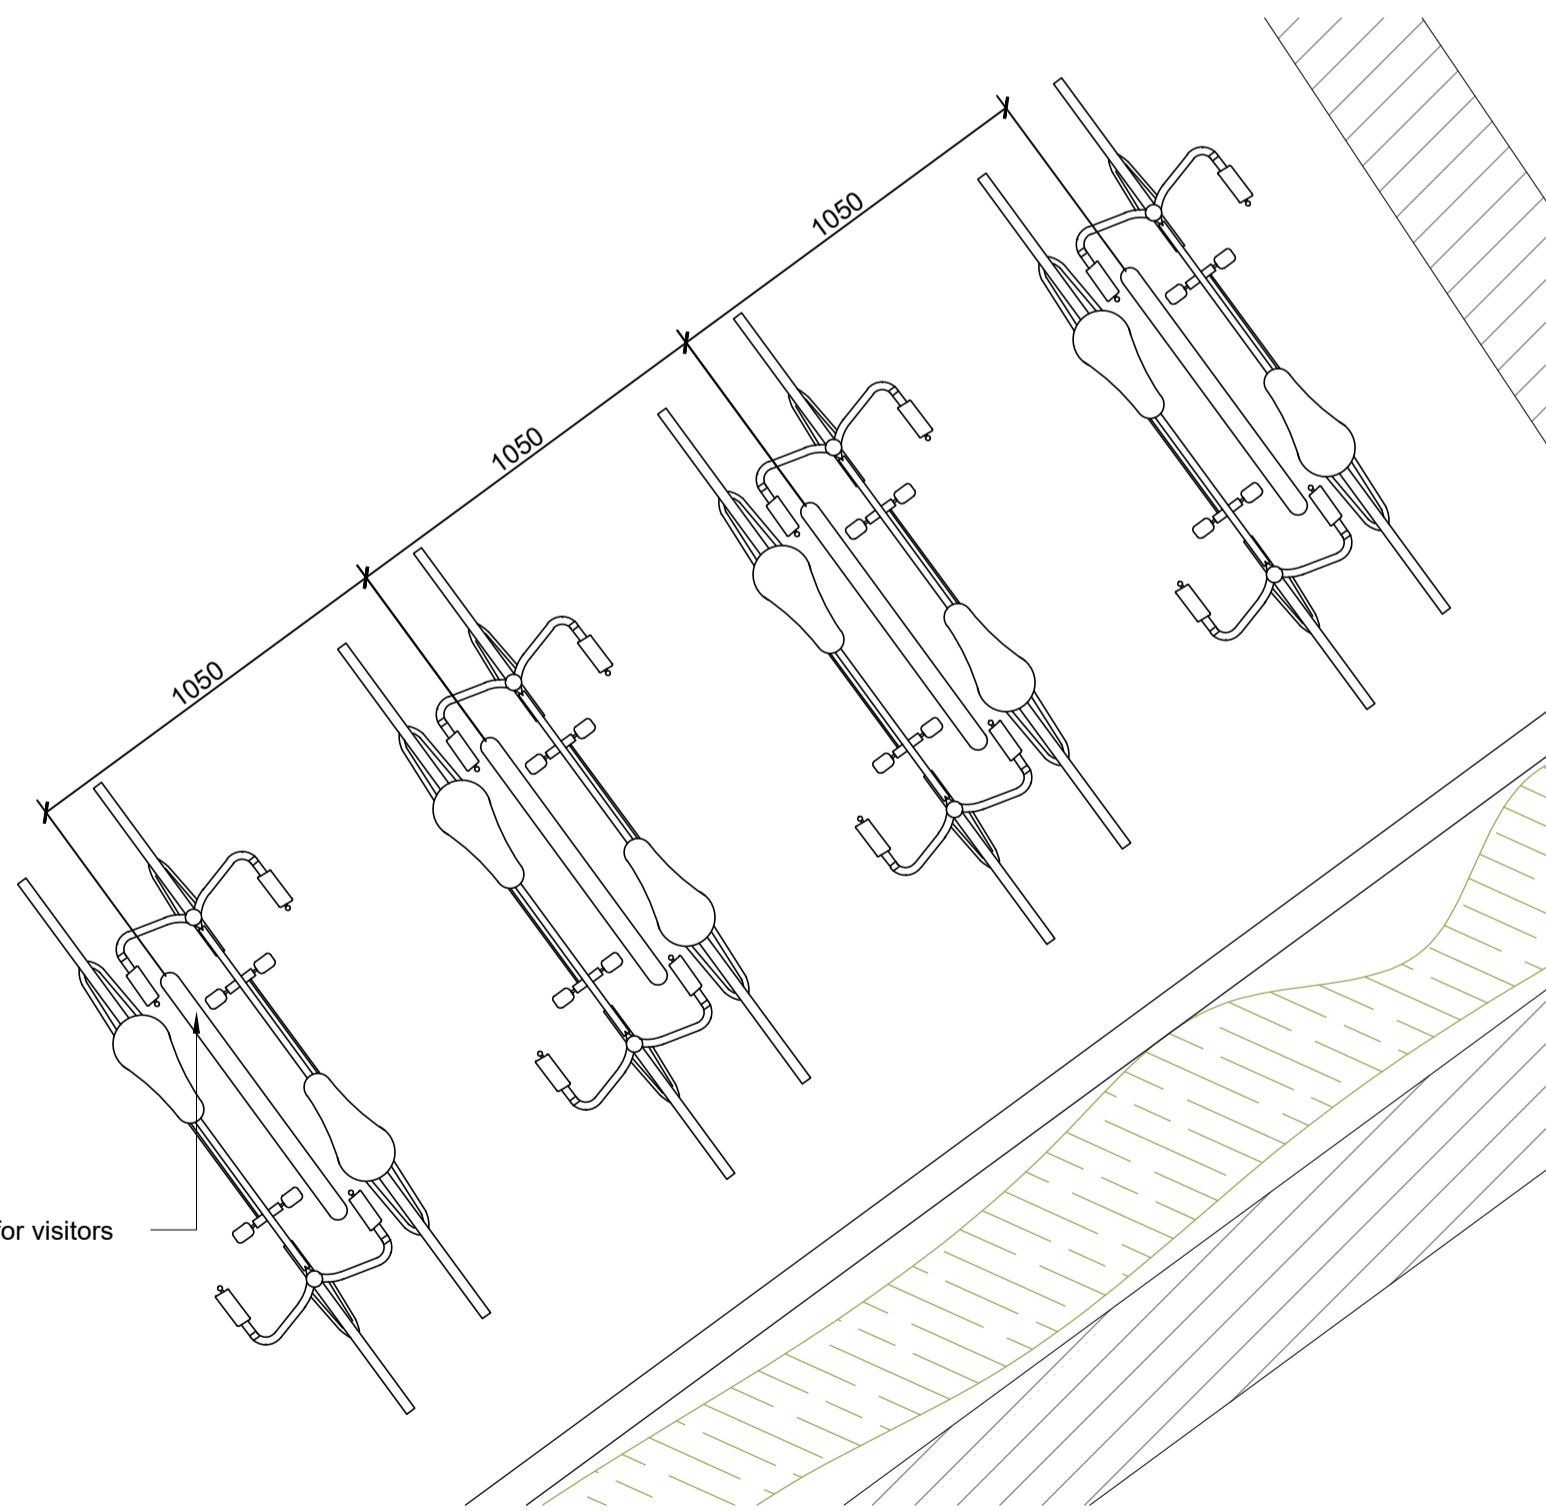

1 Sheffield Stands Plan  
1:20 @ A1

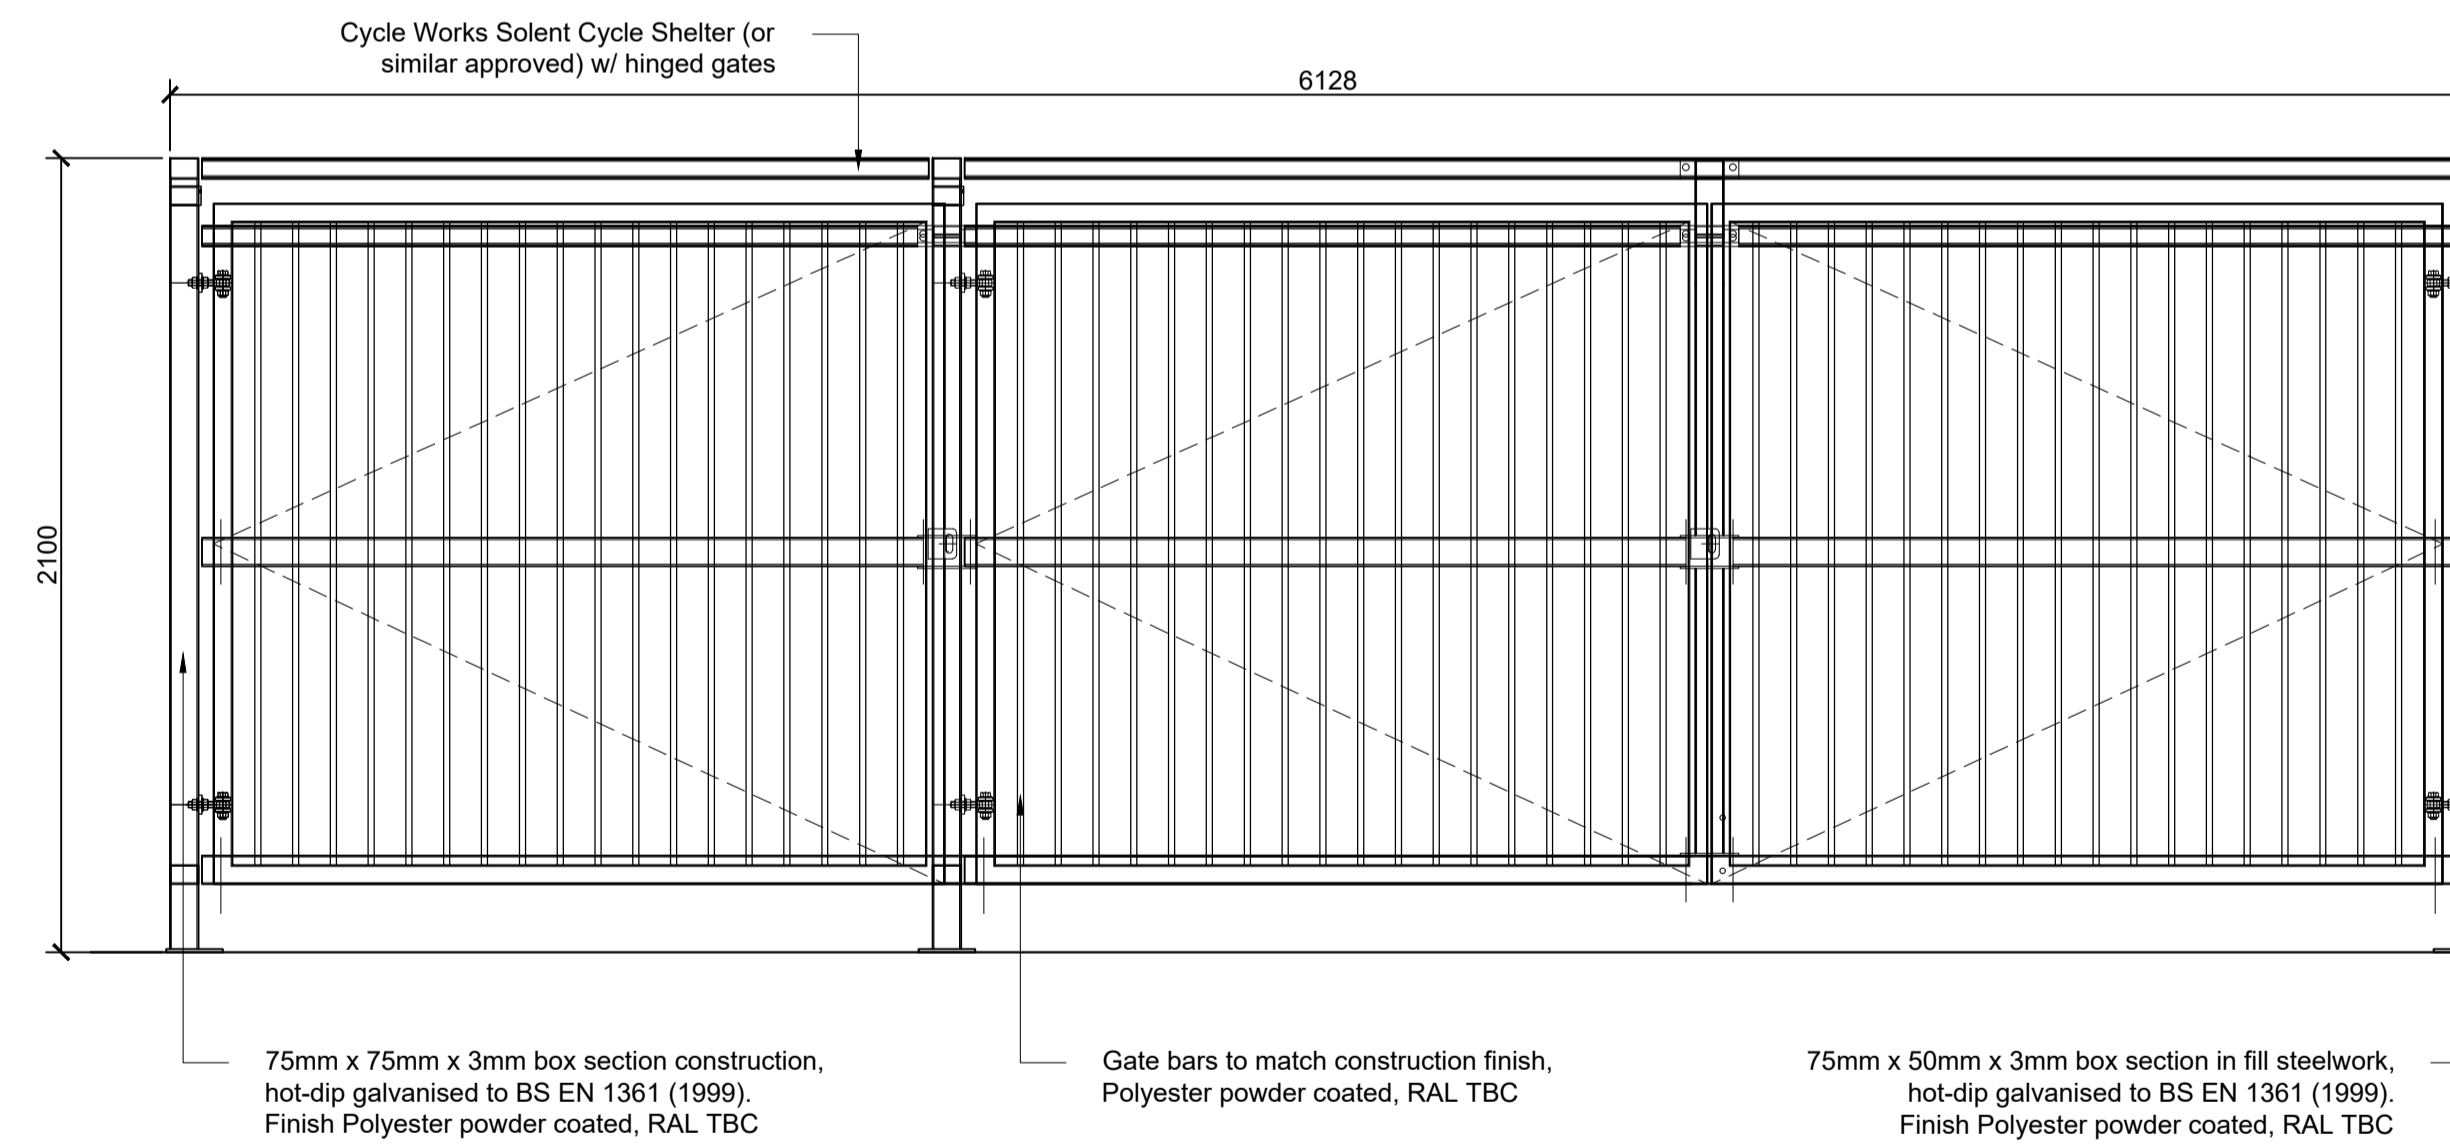

3 Cycle Store Front Elevation  
1:20 @ A1

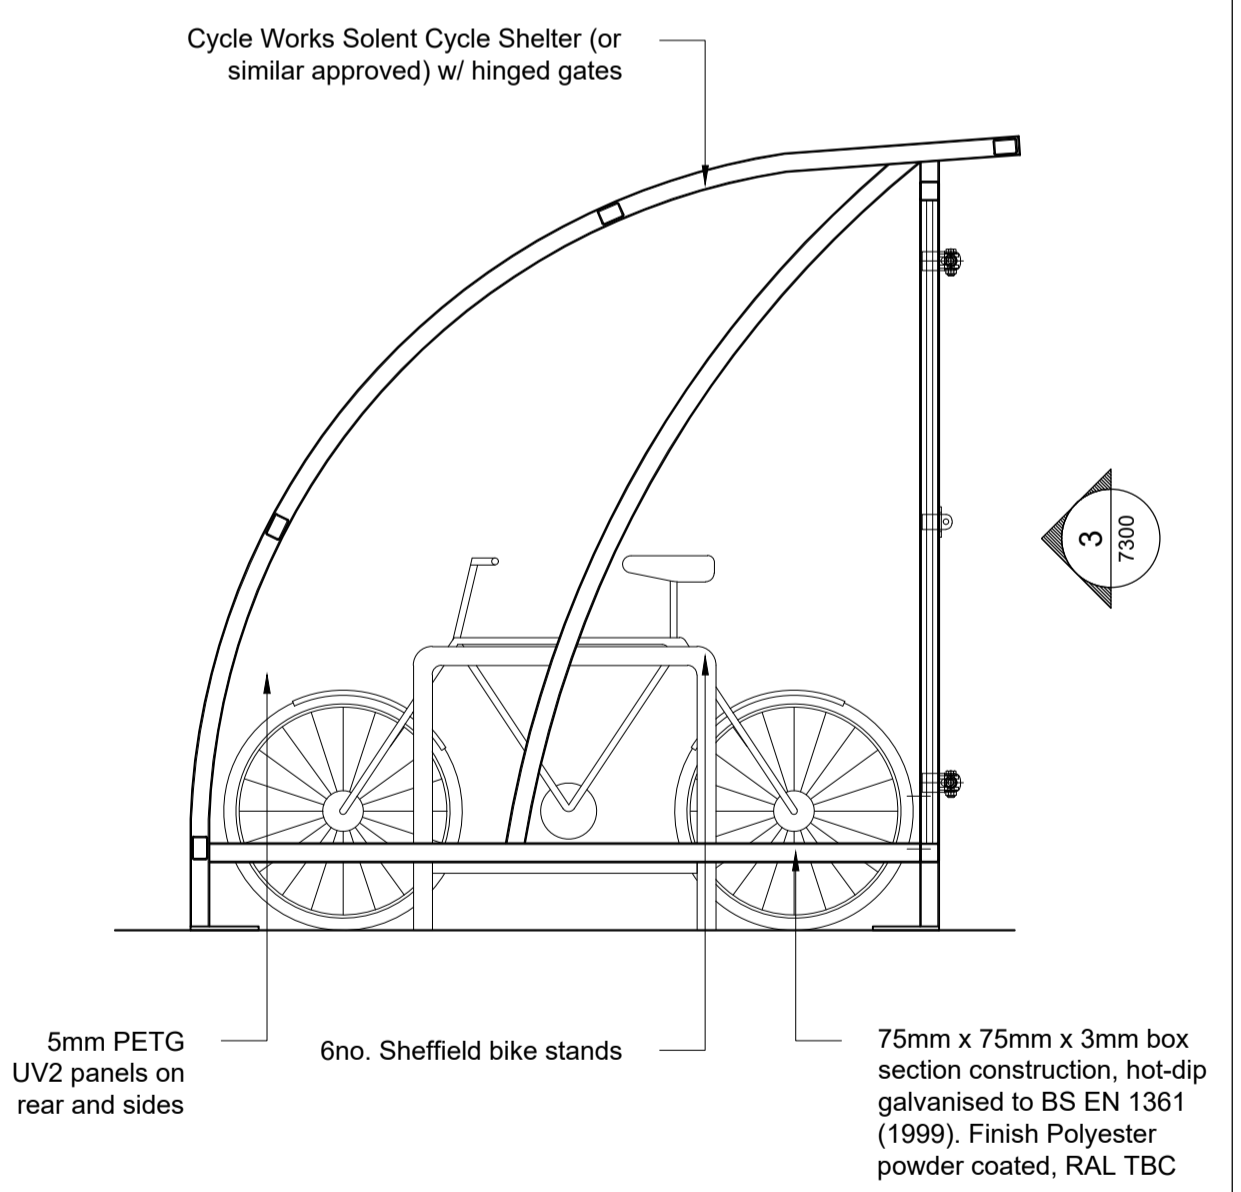

4 Cycle Store Side Elevation  
1:20 @ A1

<b>General Notes:</b> This drawing is to be read in conjunction with all other drawings, structural, mechanical & electrical engineer's drawings. Written dimensions take precedence over scales. All dimensions to be confirmed on site. All areas and dimensions are approximate and subject to change. All details are to be confirmed on site. Specialist design instructions are to be developed and co-ordinate first details for the contract administrators comments. All installations are to be in accordance with manufacturers recommendations, any discrepancy is to be notified to the contract administrator immediately. Kier Currie Ltd accept no responsibility for the accuracy of the existing building survey upon which these drawings are based.	<b>Notable Hazards &amp; Risks:</b> Potentially unstable excavations, including temporary conditions. Processes that give rise to the creation of dust and dry cutting. Chasing out of concrete/ brick/ blockwork walls or floors for the installation of services. Design requiring work near live railways. On-site welding, in particular for new structures. Early installation of permanent means of access, with hand rails / edge protection, where there is a foreseeable risk of falls.	<b>Level</b> HIGH HIGH MED MED LOW	<b>Notes:</b> Site Address: 30-38 The Arches, Prowse Place NW1 9PH	<b>Notes:</b>	<b>Rev.</b> PL-1 <b>Date</b> 03.03.20 <b>Description / Comments</b> FULL PLANNING PERMISSION	<b>Drn.</b> NF <b>Chk.</b> KC	<b>Project Name</b> Prowse Place Recovery College <b>Client</b> St Mungos <b>KC+A</b> 105 Wenlock Studios, 50-52 Wharf Road, LDN, N1 7EU Tel: 020 7336 0999	<b>Drawing Title</b> Cycle Store Details <b>Job No.</b> 0541 <b>Drawing No.</b> PL_7300 <b>Scale</b> 1:40@A3 (1:20@A1)	<b>Rev.</b> PL1 <b>Chk.</b> KC
					<h1>PLANNING</h1>				