




© Crown Copyright 2012  
Reproduction in whole or in part is prohibited  
without the prior permission of Ordnance Survey.




20 0 20 40 60 80 100

Metres

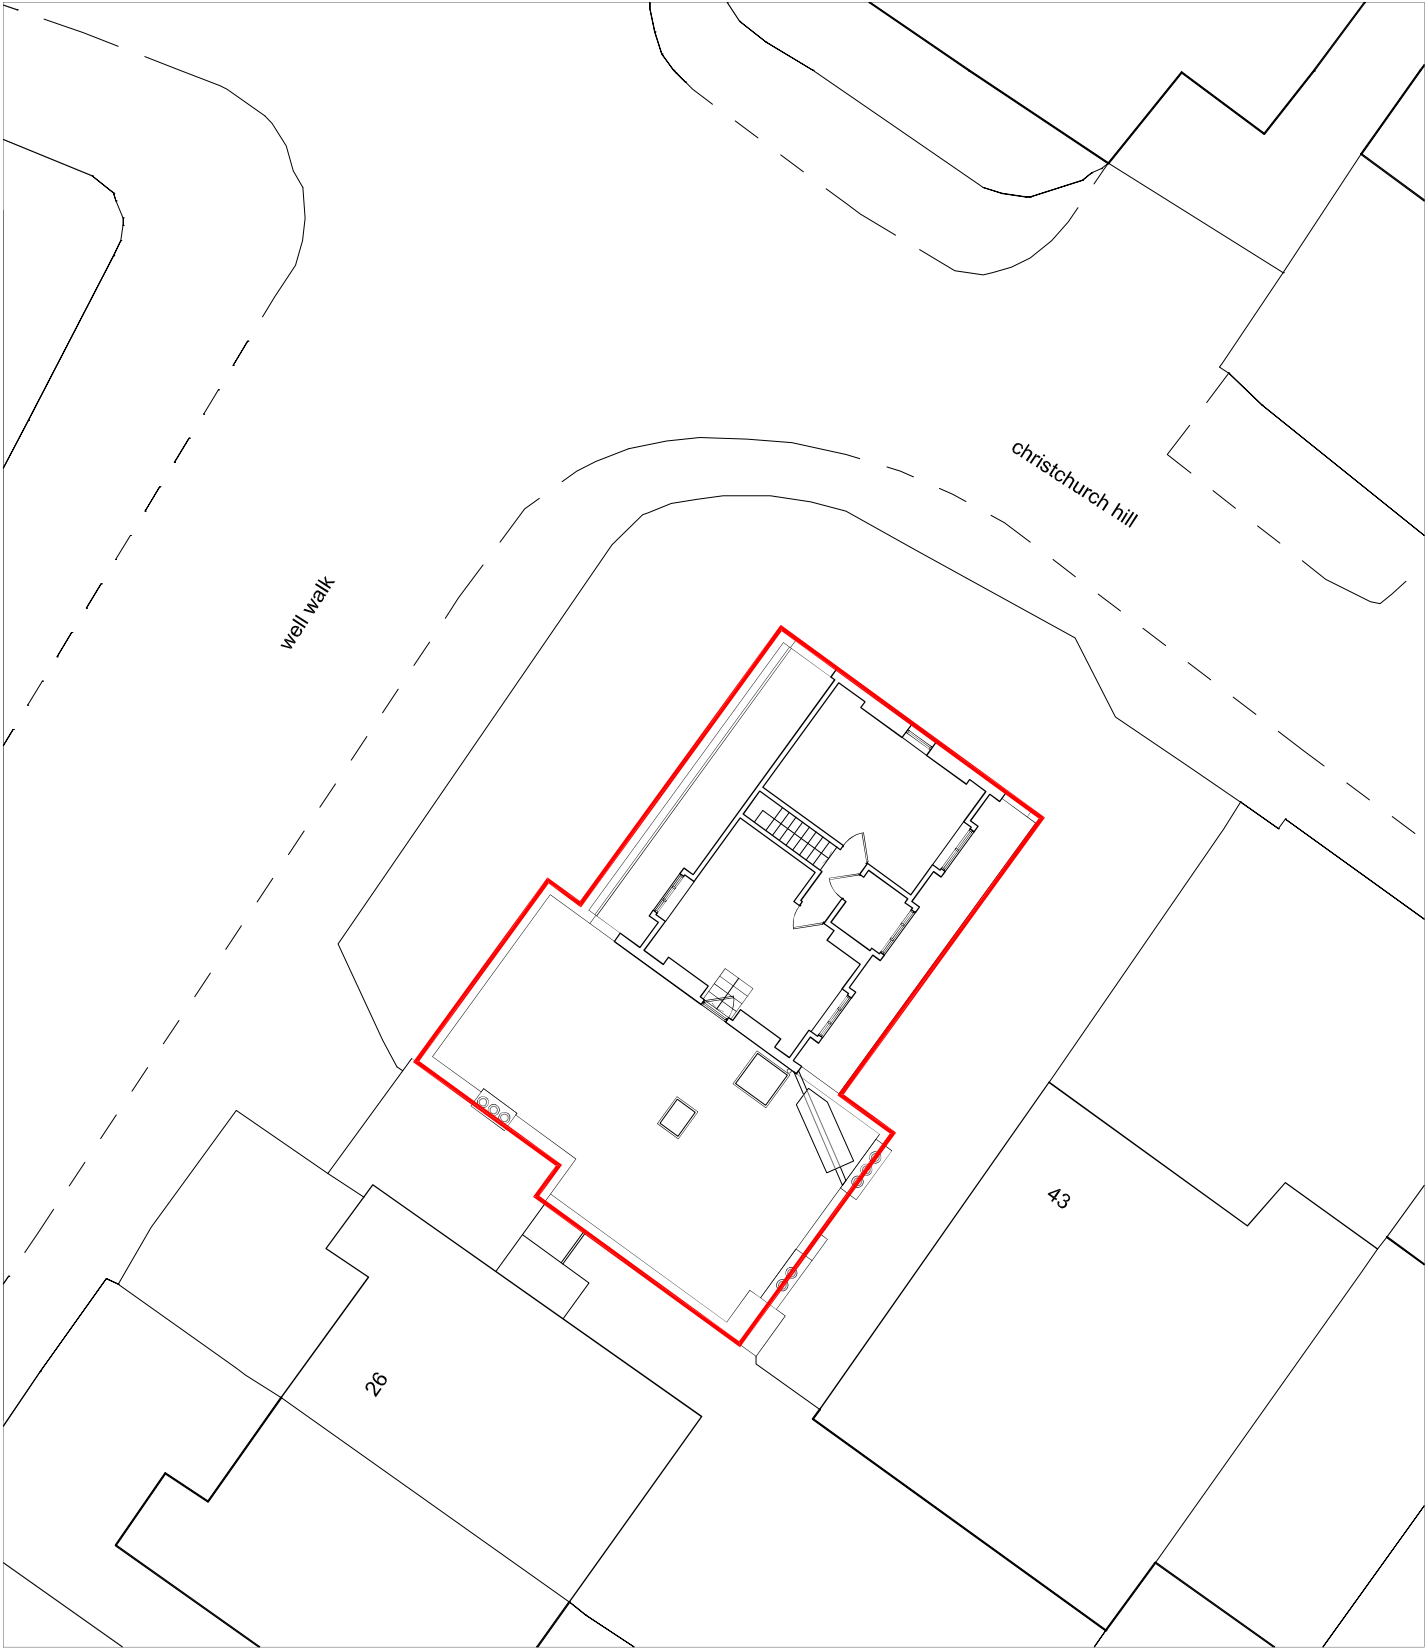

site plan  
Scale 1:200 @ A3

0 1 2 5 10

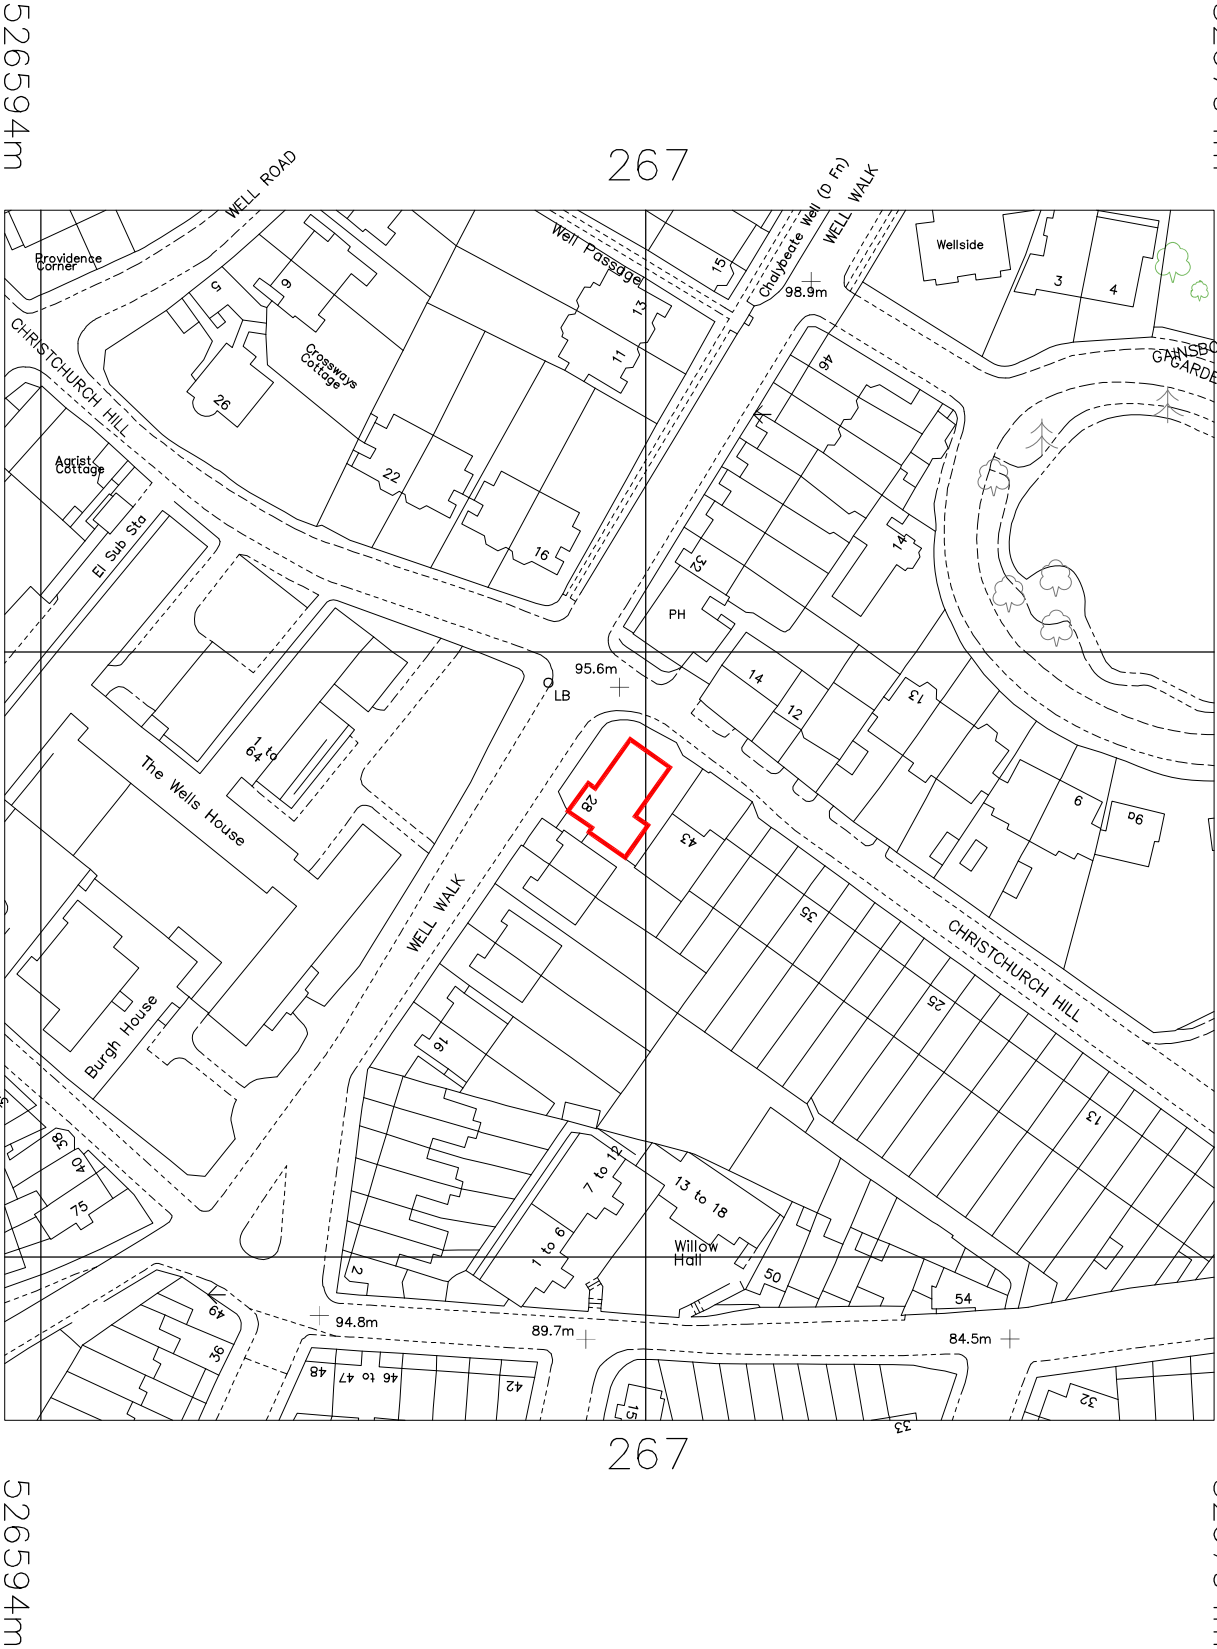

site location plan  
Scale 1:1250 @ A3

General notes Do not scale from this drawing	No.	Date	Revision	Site Location Plan & Site Plan	Project Flat 5, 28 Well Walk, NW3	Scale 1:200/ 1:1250	Date 01.04.20	Drawn KL
	/	01.04.20	Planning application submission.					
				For reference purposes only Do not scale from these drawings gauld architecture will be notified of any discrepancies in writing  © gauld architecture ltd 2020	Drawing Site Location Plan & Site Plan			t: 020 7278 4588
Project No.			Drawing No.		Revision No.			
2001			PL01		/			
					GAULD ARCHITECTURE			