
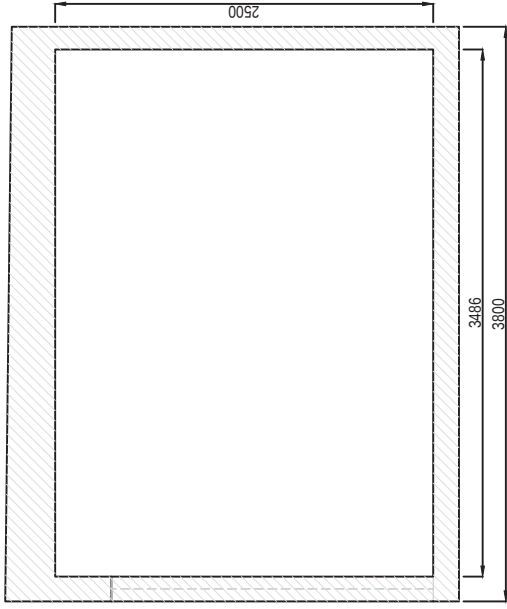
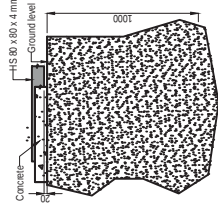
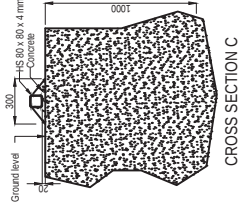
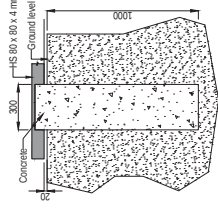
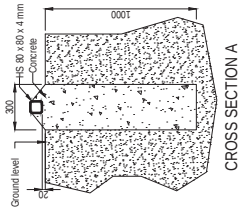
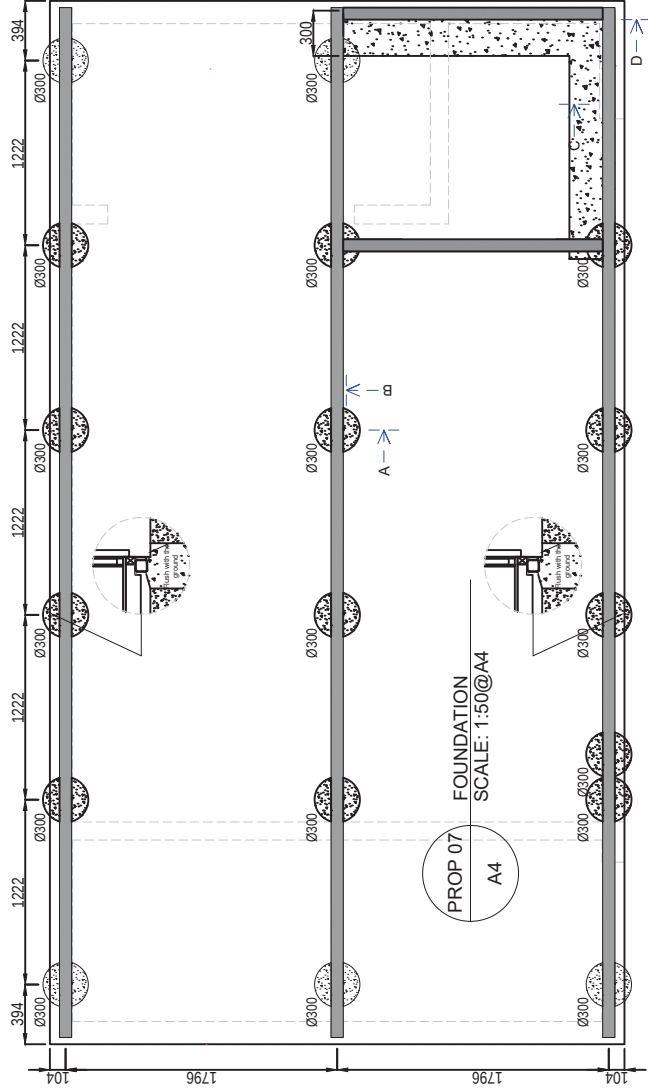


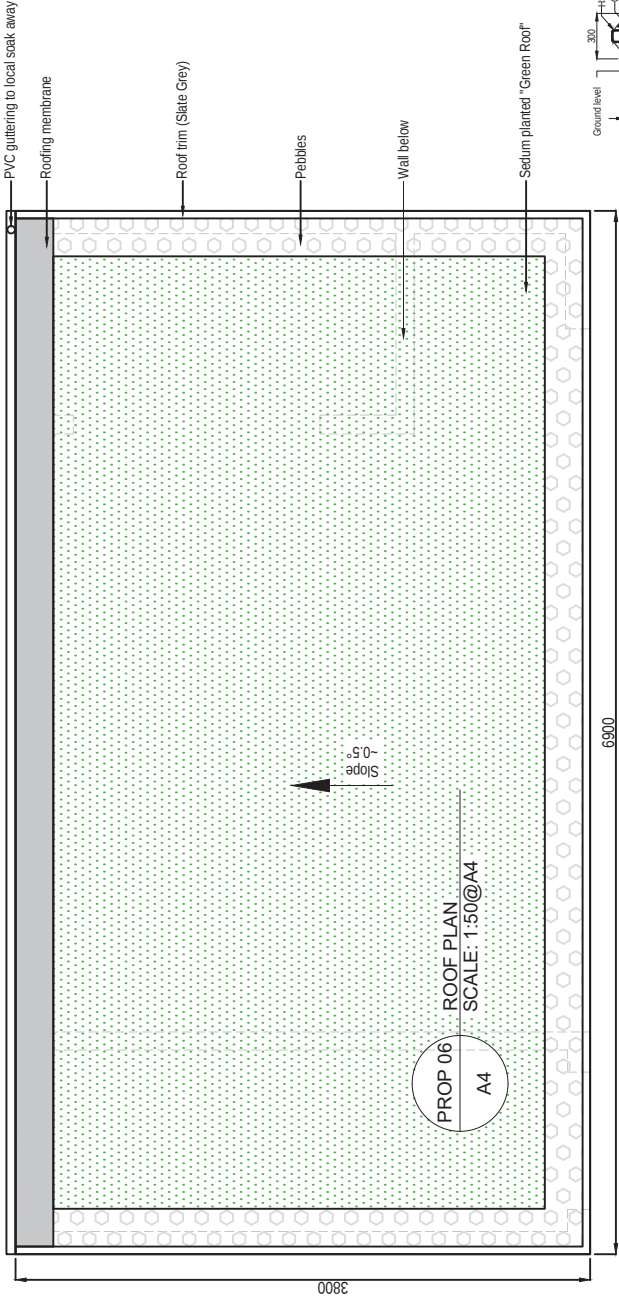

PROP 08
A4
SECTION
SCALE: 1:50@A4

ROOMS OUTDOOR

Rooms Outdoor Limited
14 Market Road
London, N7 8PW
Tel: +44 (0) 20 707 0088
www.roomsoutdoor.co.uk

CLIENT NAME
Adam & Christine Ohlson
CLIENT ADDRESS
115 Chetwynd Road, London, NW5 1DA

DRAWING NAME
CUBERNO - ROOF PLAN, FOUNDATIONS, SECTION

DRAWING NUMBER	DRAWING DATE	REV	DO NOT SCALE OFF THIS DRAWING COPYRIGHTS REMAINS WITH ROOMS OUTDOOR LTD REPORT ANY DISCREPANCIES TO ROOMS OUTDOOR LTD
C27849 - 3	01/04/2020	3	
SCALE	DRAWN BY	JM	
1:50@A4			

SIGNED ON BEHALF OF CLIENT

DATE

SIGNED ON BEHALF OF ROOMS OUTDOOR LTD

DATE