


Elevation A Front Elevation

©BEDFORD ESTATES BLOOMSBURY LTD COPYRIGHT: REPRODUCTION IN WHOLE OR PART BY ANY MEANS IS PROHIBITED WITHOUT THE PRIOR WRITTEN PERMISSION OF BEDFORD ESTATES BLOOMSBURY LTD

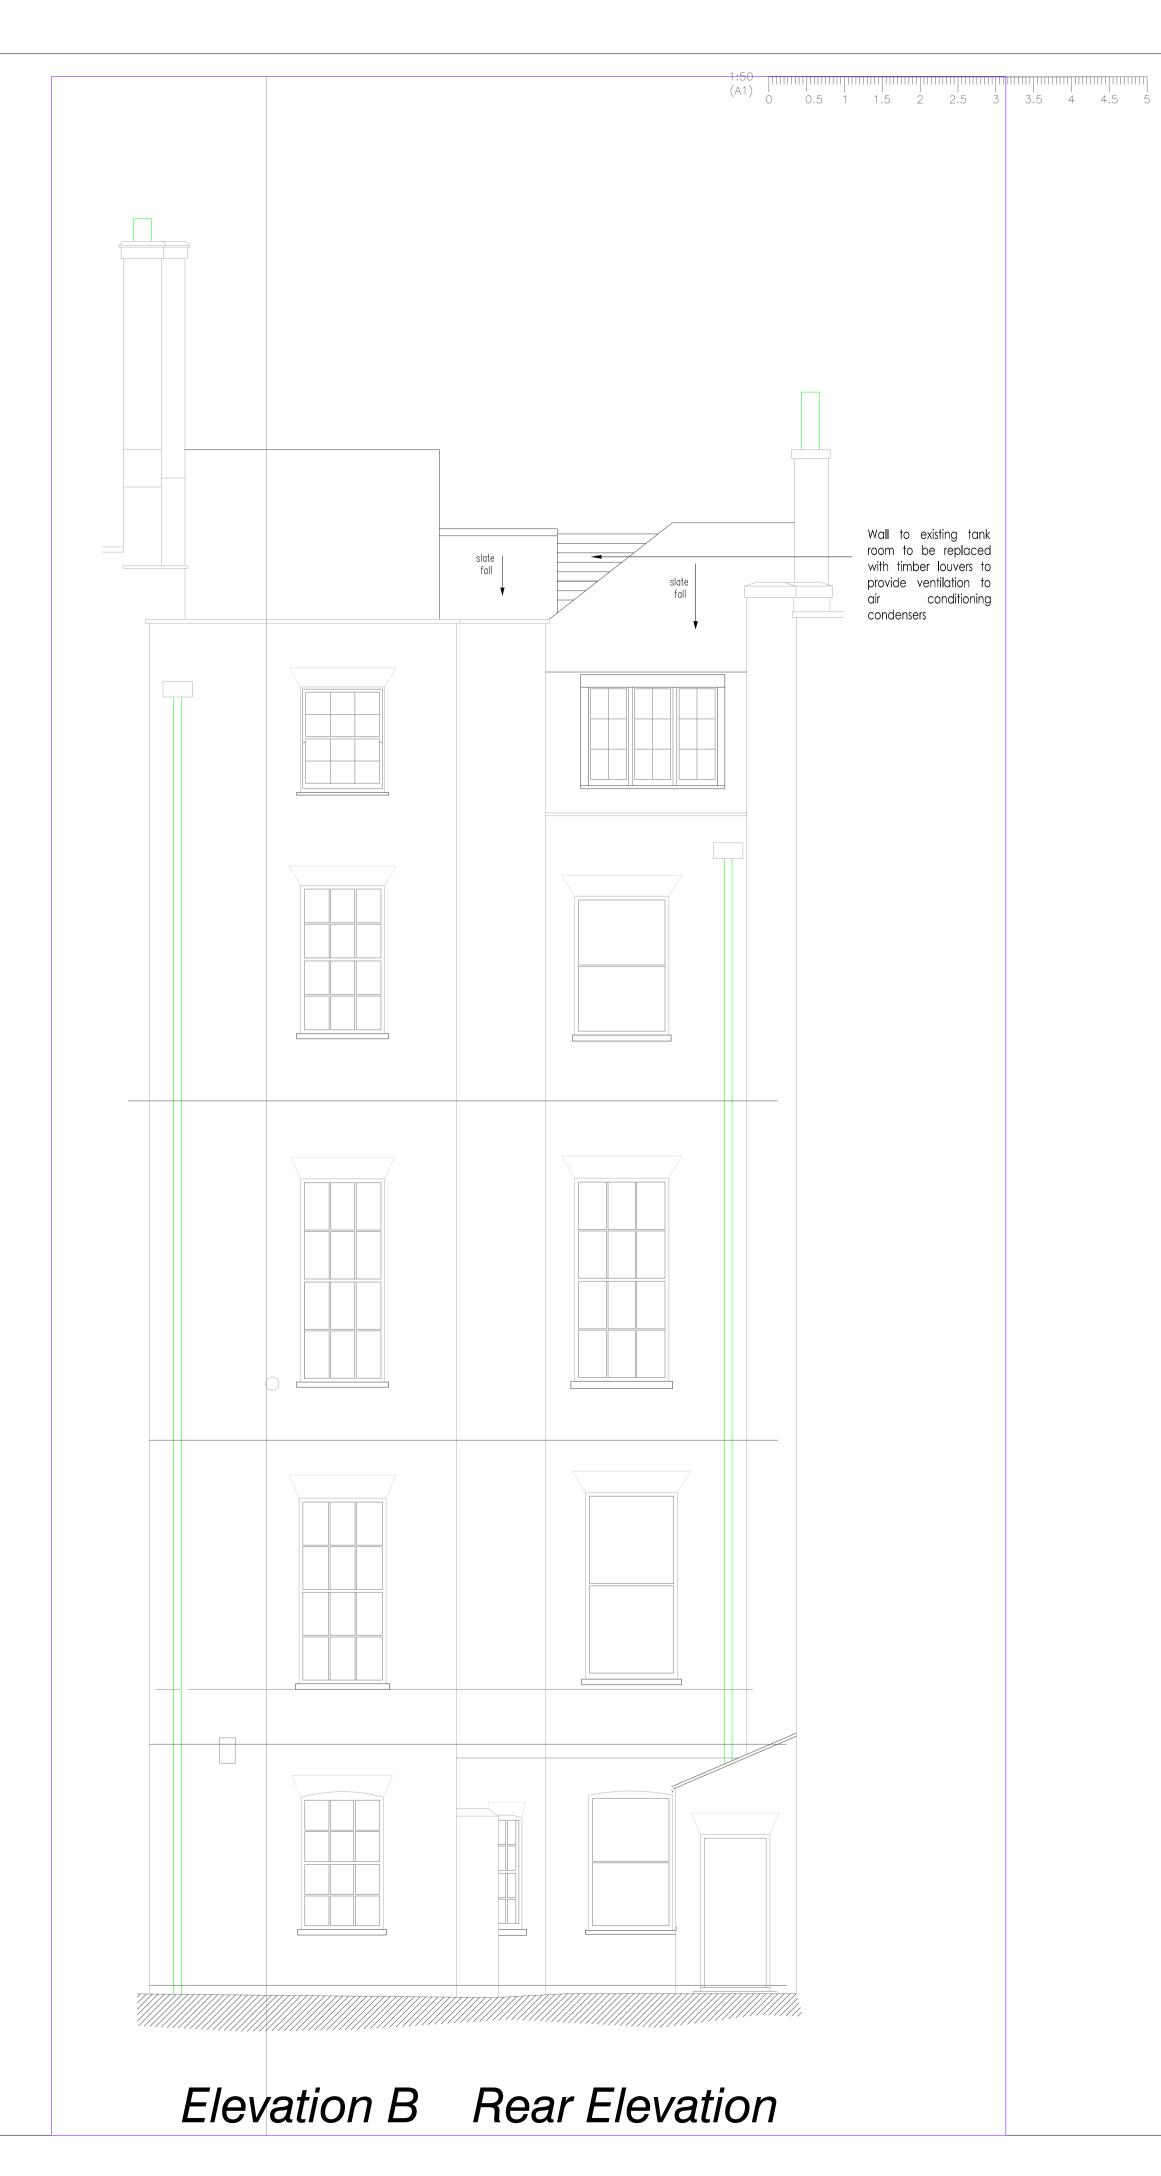

DO NOT SCALE

Use only written dimension. All dimension must be verified prior to works being put into hand and any discrepancies reported to the originator.

Health and Safety Information

	Details	Sign	Date
Asbestos Survey			
Structural Check/Lifting & Handling			
Site Survey			
Access and Egress/Site Compound			
Hazards Identified			

General Notes



Details of Revision

Date Sign

29a Montague Street, London WC1B 5BL

Tel: +44(0)20 7636 2885 Fax: +44(0)20 7255 1729

Project

23 Bedford Square London

Title

Proposed Elevations

Drawing No	BB06	1-ELV1	
Scale 1:50	Drawn SEM	Checked	Co-ord chk
Drawing size A1	Date March '20	Date	Date
Status	PLAI	NNING	