

Use only written dimension. All dimension must be verified prior to works being put into hand and any discrepancies reported to the originator.


	Details	Sign	Date
Asbestos Survey			
Structural Check/Lifting & Handling			
Site Survey			
Access and Egress/Site Compound			
Hazards Identified			

[illegible]

Project	23 Bedford Square London
---------	-----------------------------

Drawing No BB061-GA01

Status **PLANNING**

 


Use only written dimension. All dimension must be verified prior to works being put into hand and any discrepancies reported to the originator.

	Details	Sign	Date
Asbestos Survey			
Structural Check/Lifting & Handling			
Site Survey			
Access and Egress/Site Compound			
Hazards Identified			

[illegible]

Scale 1:50	Drawn SEM	Checked	Co-ordr chk
Drawing size A1	Date March '20	Date	Date
Status PLANNING			

 

Use only written dimension. All dimension must be verified prior to works being put into hand and any discrepancies reported to the originator.

	Details	Sign	Date
Asbestos Survey			
Structural Check/Lifting & Handling			
Site Survey			
Access and Egress/Site Compound			
Hazards Identified			



Scale 1:50	Drawn SEM	Checked	Co-ord chk
Drawing size A1	Date March '20	Date	Date
Status			

PLANNING



Use only written dimension. All dimension must be verified prior to works being put into hand and any discrepancies reported to the originator.

	Details	Sign	Date
Asbestos Survey			
Structural Check/Lifting & Handling			
Site Survey			
Access and Egress/Site Compound			
Hazards Identified			



Scale 1:50	Drawn SEM	Checked	Co-ord chk
Drawing size A1	Date March '20	Date	Date
Status PLANNING			



Use only written dimension. All dimension must be verified prior to works being put into hand and any discrepancies reported to the originator.


	Details	Sign	Date
Asbestos Survey			
Structural Check/Lifting & Handling			
Site Survey			
Access and Egress/Site Compound			
Hazards Identified			

[illegible]

Tel: +44(0)20 7636 2885
Fax: +44(0)20 7255 1729

Title	Third Floor General Arrangement
-------	---------------------------------

Scale 1:50	Drawn SEM	Checked	Co-ord chk
Drawing size A1	Date March '20	Date	Date

 


DO NOT SCALE

Use only written dimension. All dimension must be verified prior to works being put into hand and any discrepancies reported to the originator.

Health and Safety Information

	Details	Sign	Date
Asbestos Survey			
Structural Check/Lifting & Handling			
Site Survey			
Access and Egress/Site Compound			
Hazards Identified			

General Notes

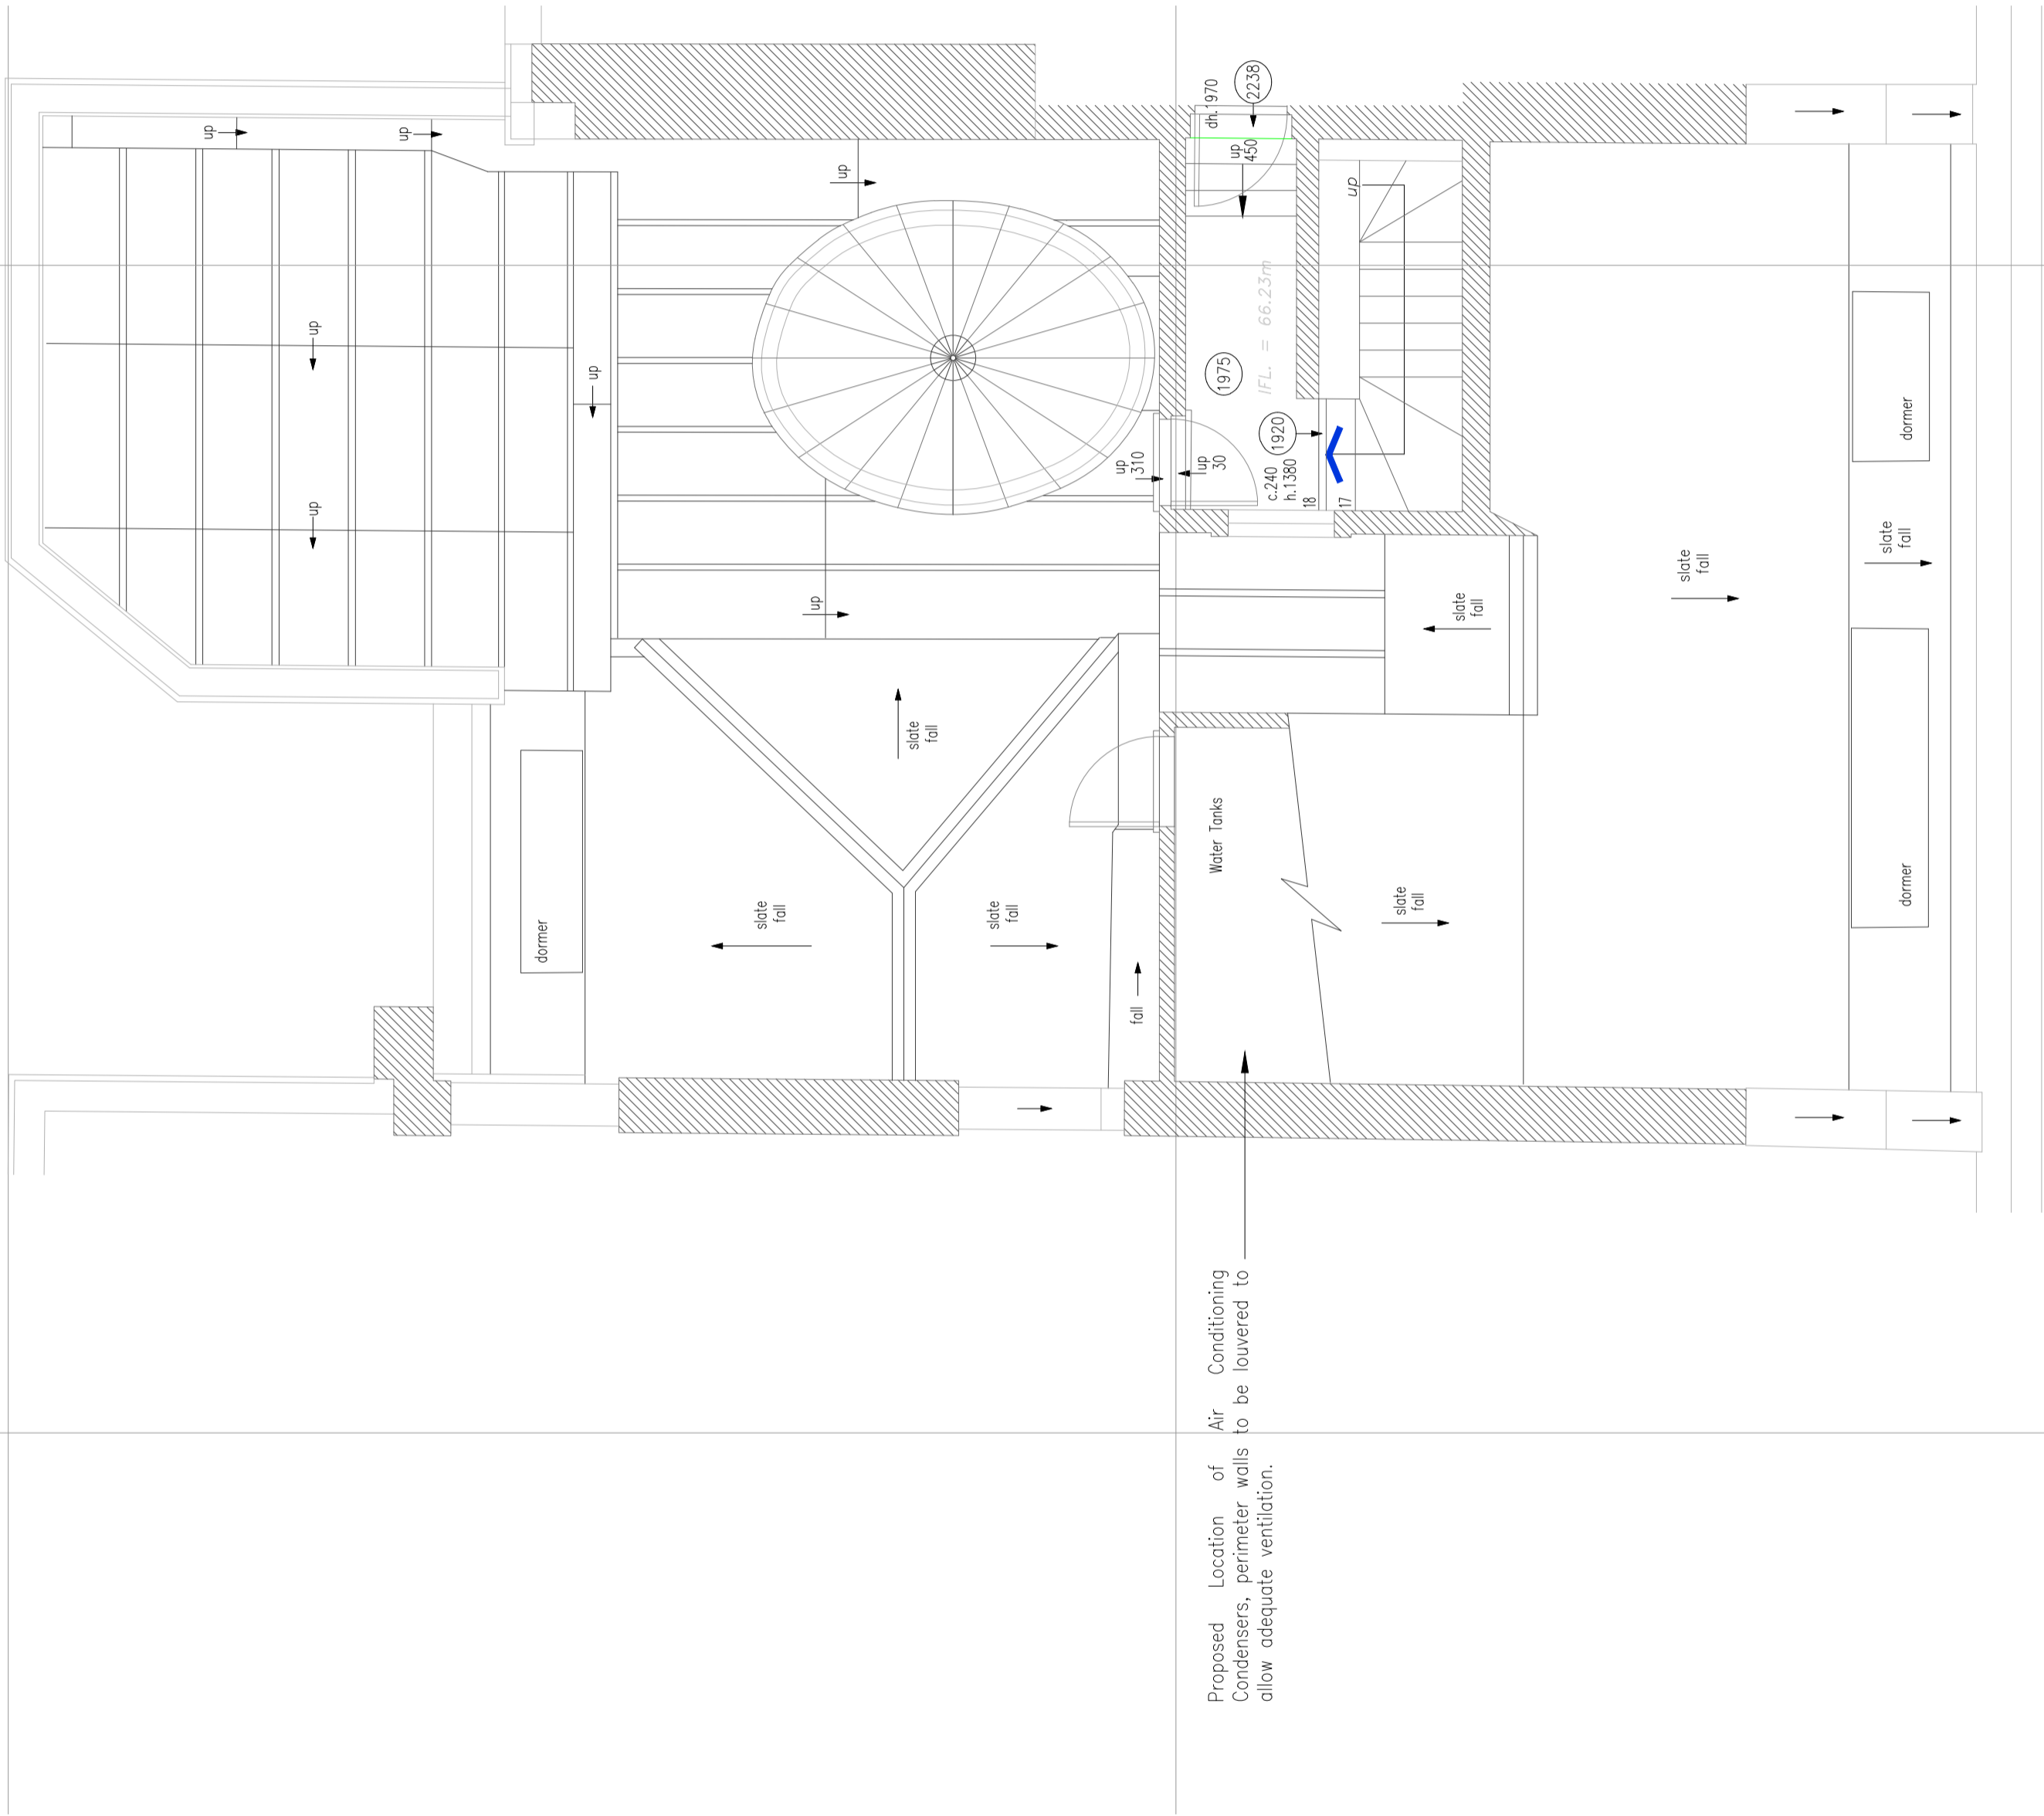

Proposed	Location of	Air Conditioning
Condensers,	perimeter walls	to be lowered to allow adequate ventilation.

REV	Details of Revision	Date Sign



THE BEDFORD ESTATES

29a Montague Street, London WC1B 5BL

Tel: +44(0)20 7636 2885
Fax: +44(0)20 7255 1729

Project 23 Bedford Square
London

Title	Roof Plan
-------	-----------

Drawing No BB061-GA06

Scale 1:50	Drawn SEM	Checked	Co-ord chk
Drawing size A1	Date March '20	Date	Date

PLANNING