



PROPOSED FLANK ELEVATION (NE facing)




EXISTING GARDEN

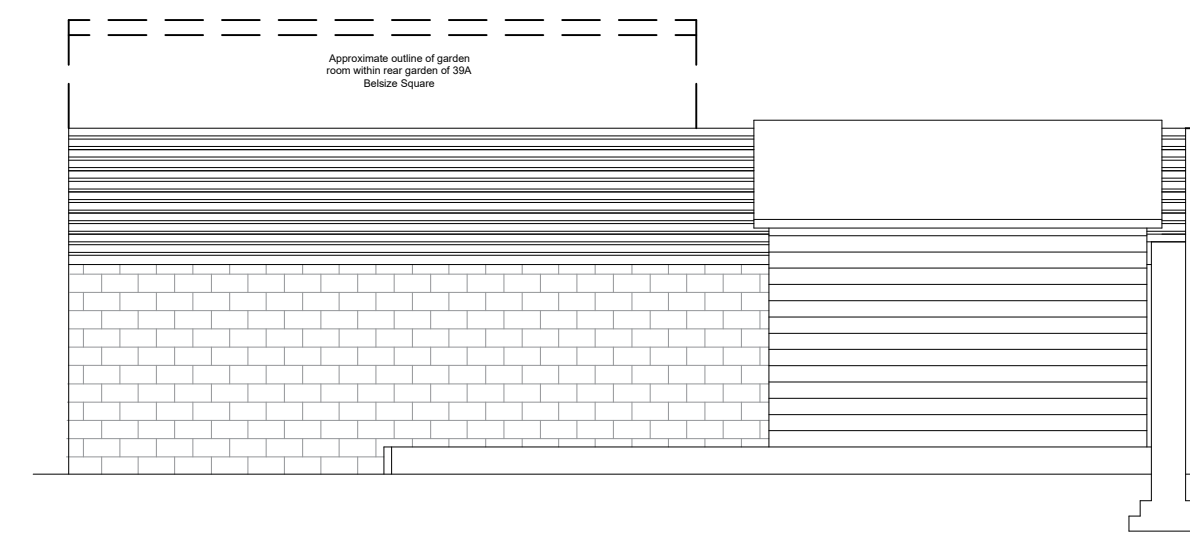

EXISTING FLANK ELEVATION (NE facing)

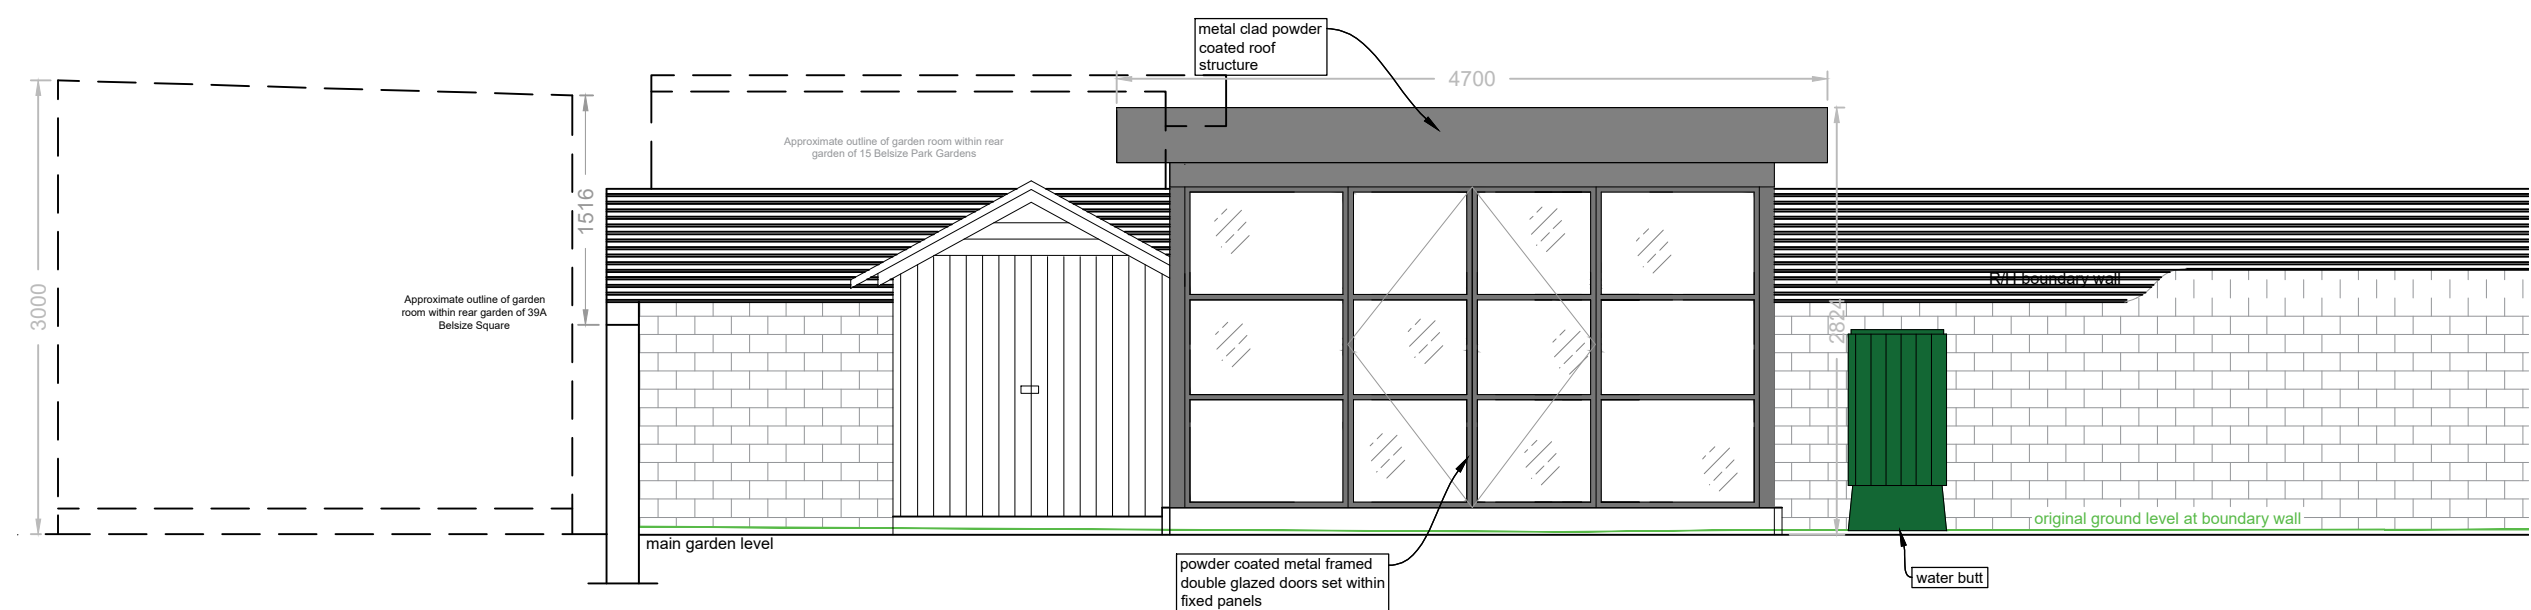


PROPOSED FRONT ELEVATION

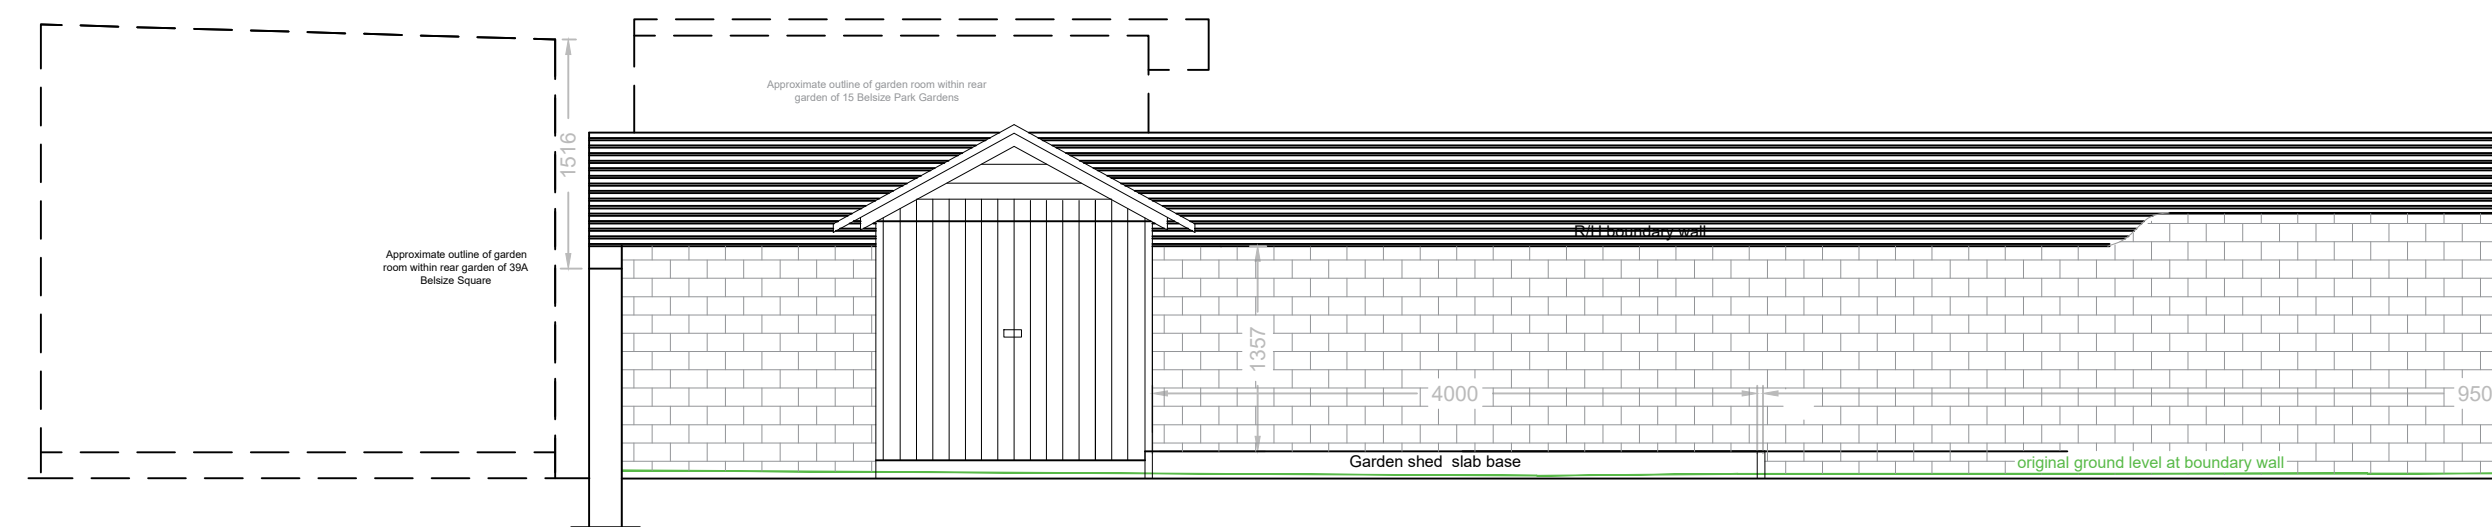

EXISTING FRONT ELEVATION


SECTION THROUGH SEDUM ROOF

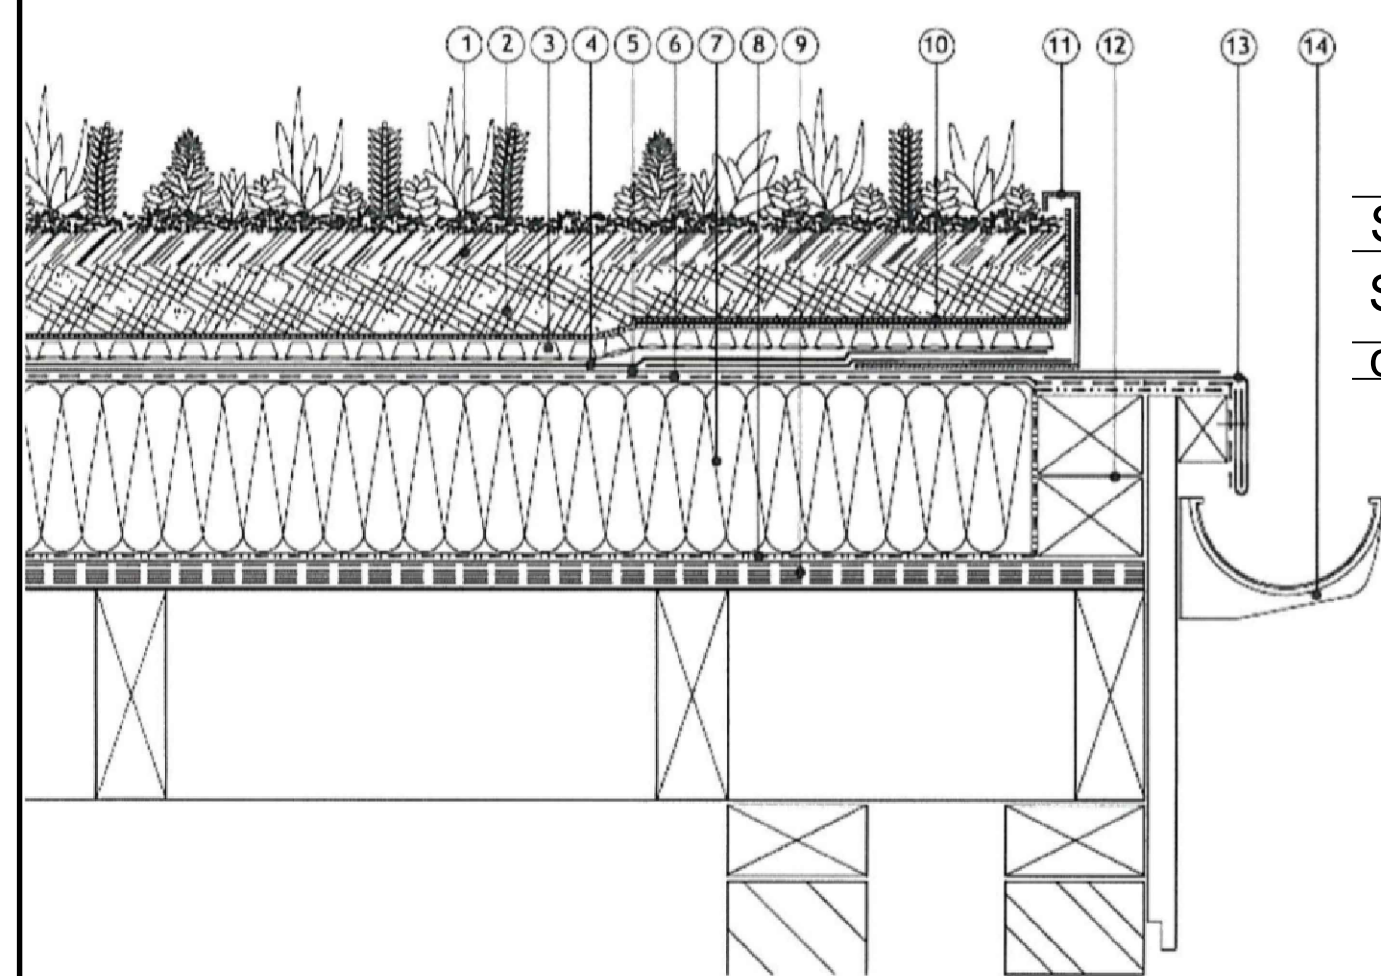


Sedum matt 30 mm
Sedum substrate 50 mm
drainage board 20 mm

KEY FOR SEDUM SECTION


1. Esha Extensive Sedum Mat
2. Esha Extensive Sedum Substrate
3. Esha Drainage Board (with integral filter fleece)
4. Protection Layer (when required)
5. Eshaflex WS Mineral (Rootbar Cap Sheet)
6. Eshatherm TK40 or Eshavent (Partial Bond)
7. Eshatherm Insulation
8. Eshabase G ALU (Vapour Control Layer)
9. Roof Deck/Substrate
10. Esha Filter Fleece at details
11. Esha Sedum Edge Restraint
12. Treated Timber Edge Batten
13. Weltded Drip
14. Gutter

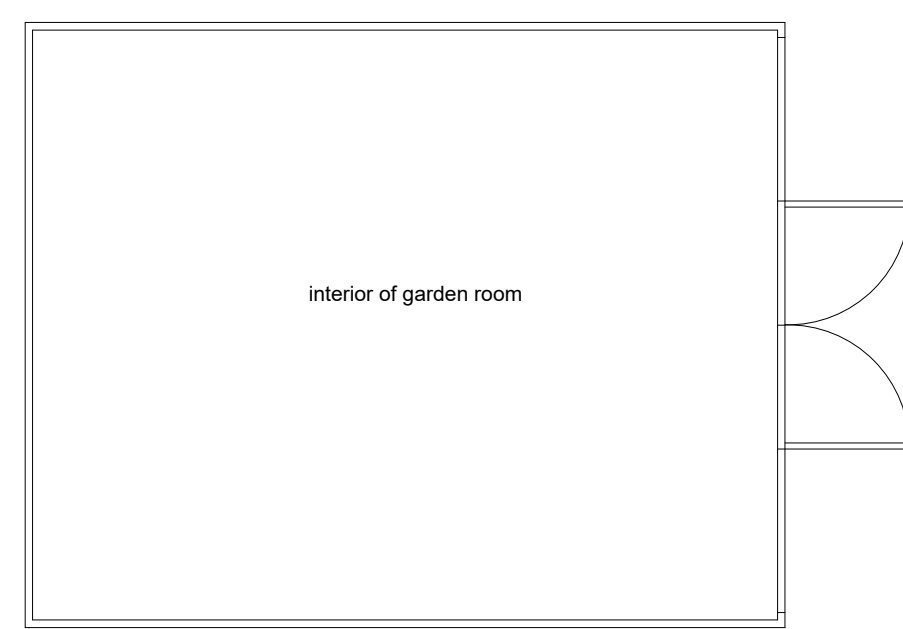

PROPOSED INTERIOR

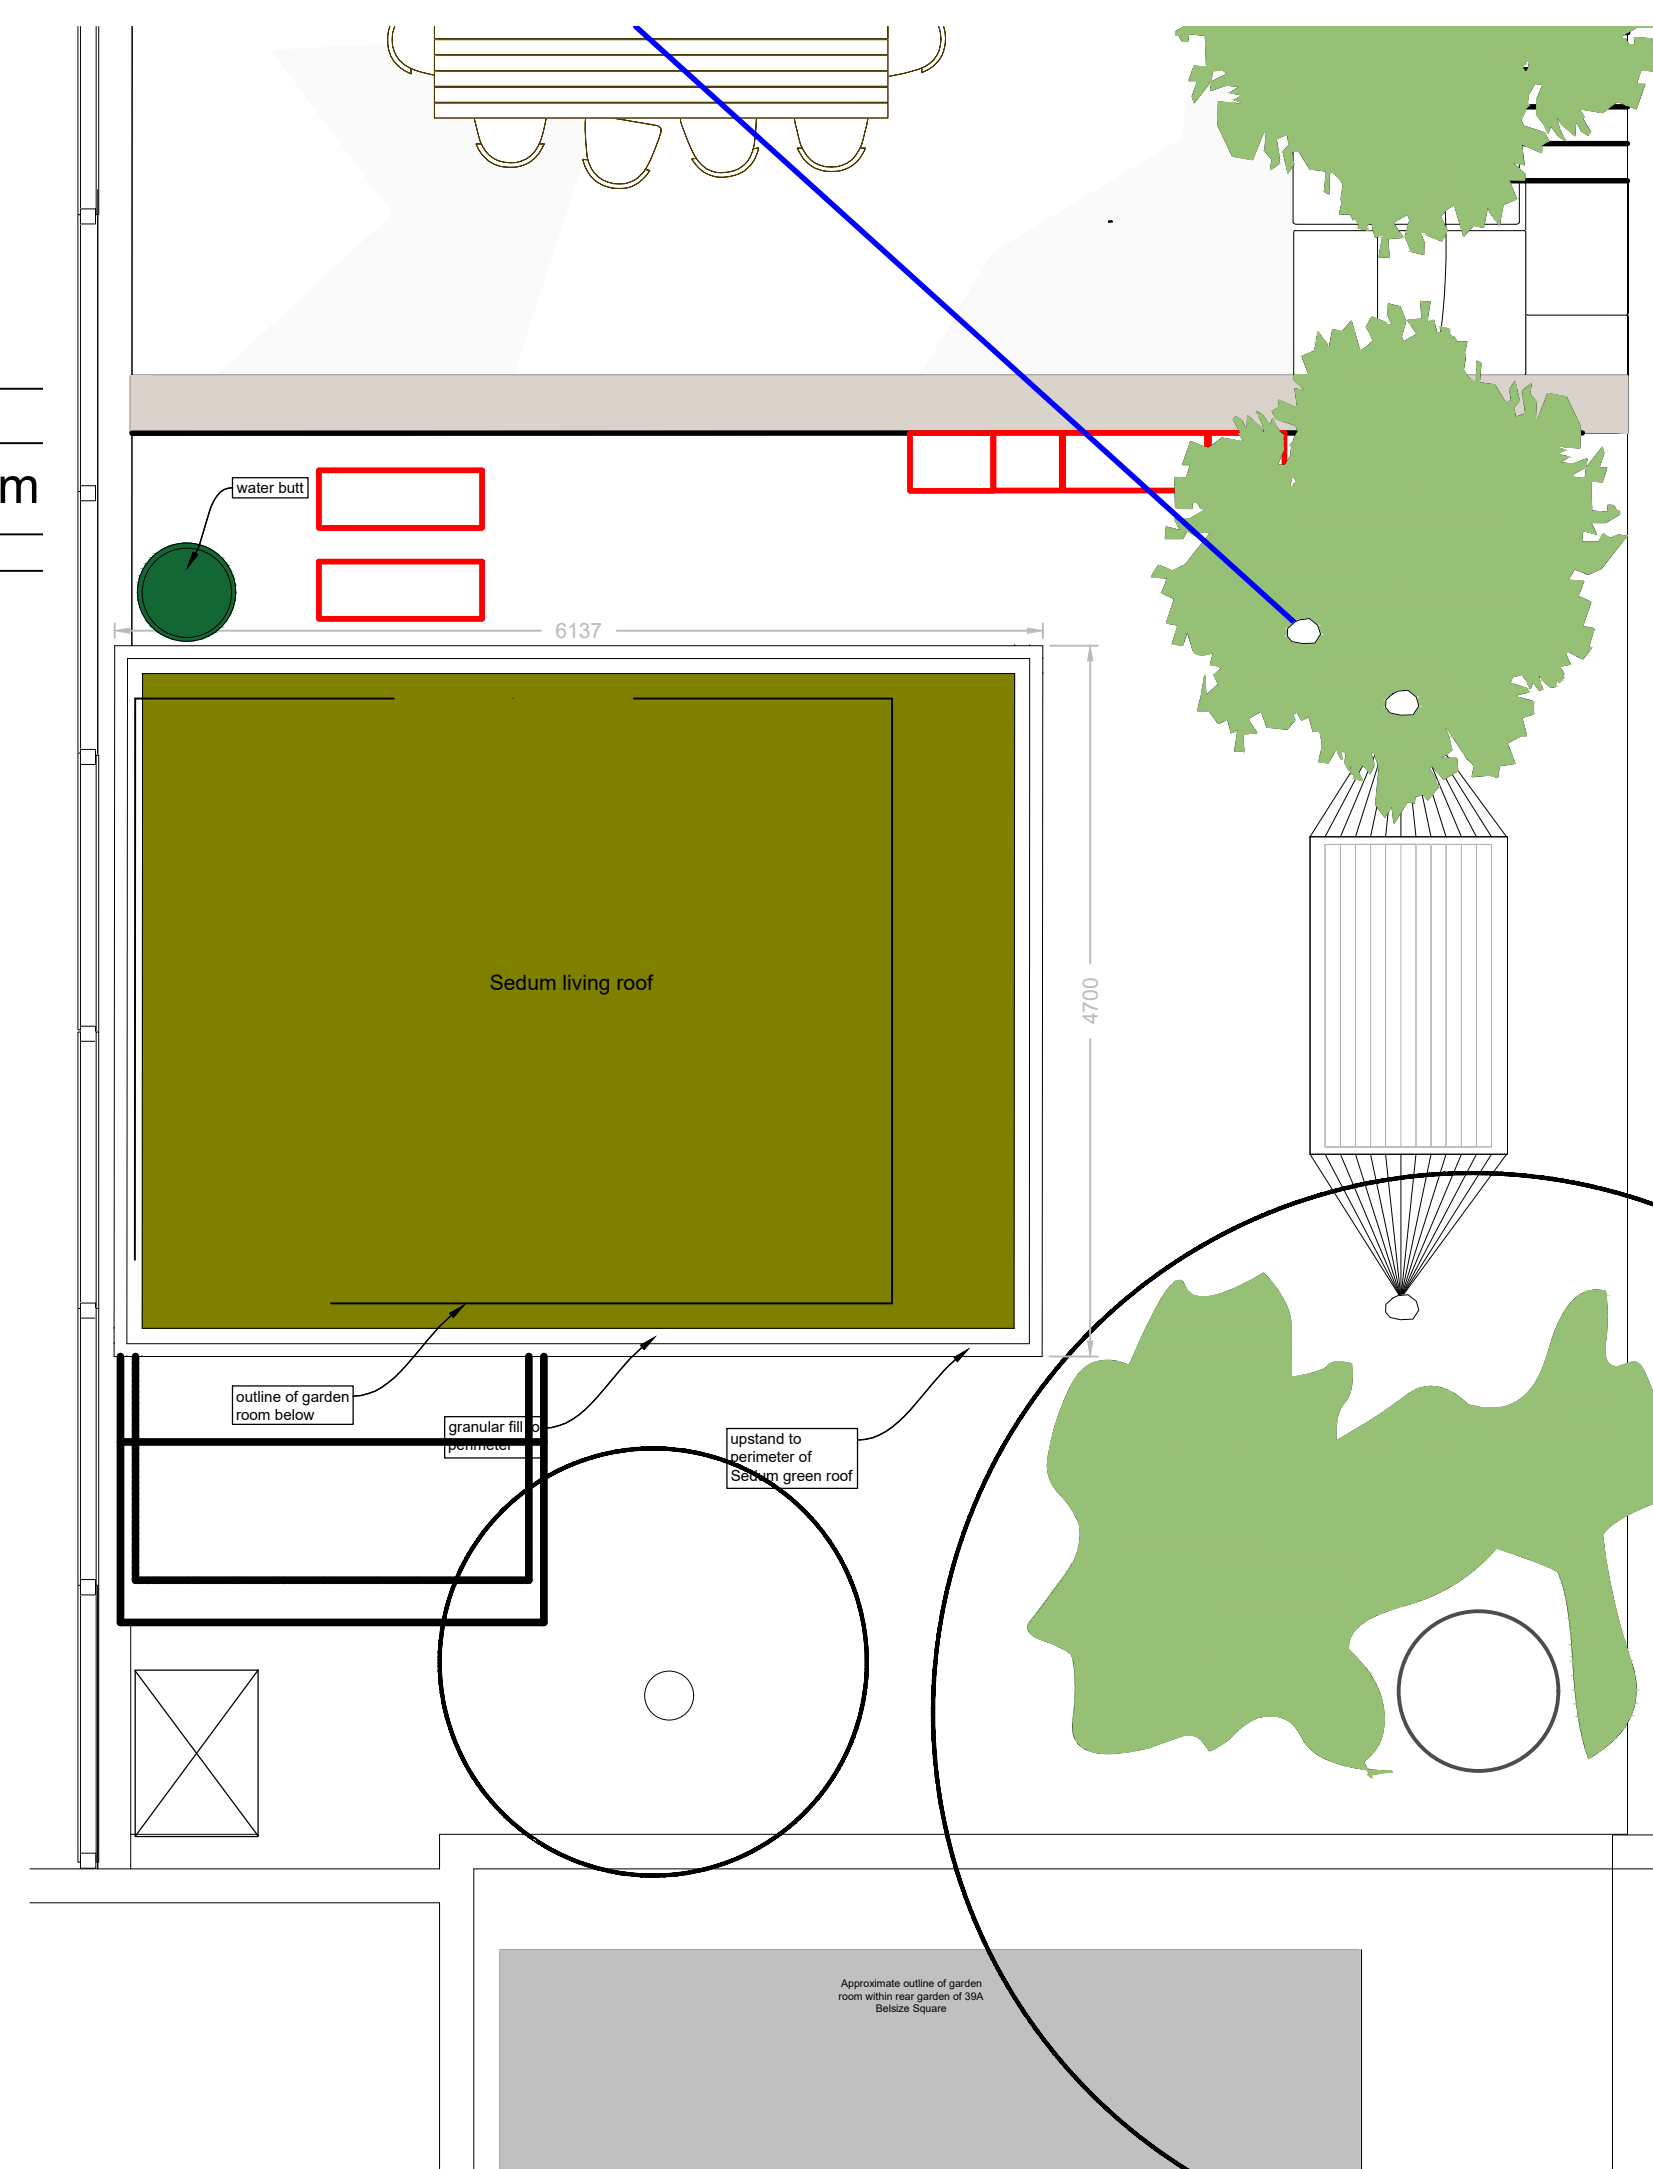

PROPOSED PLAN VIEW

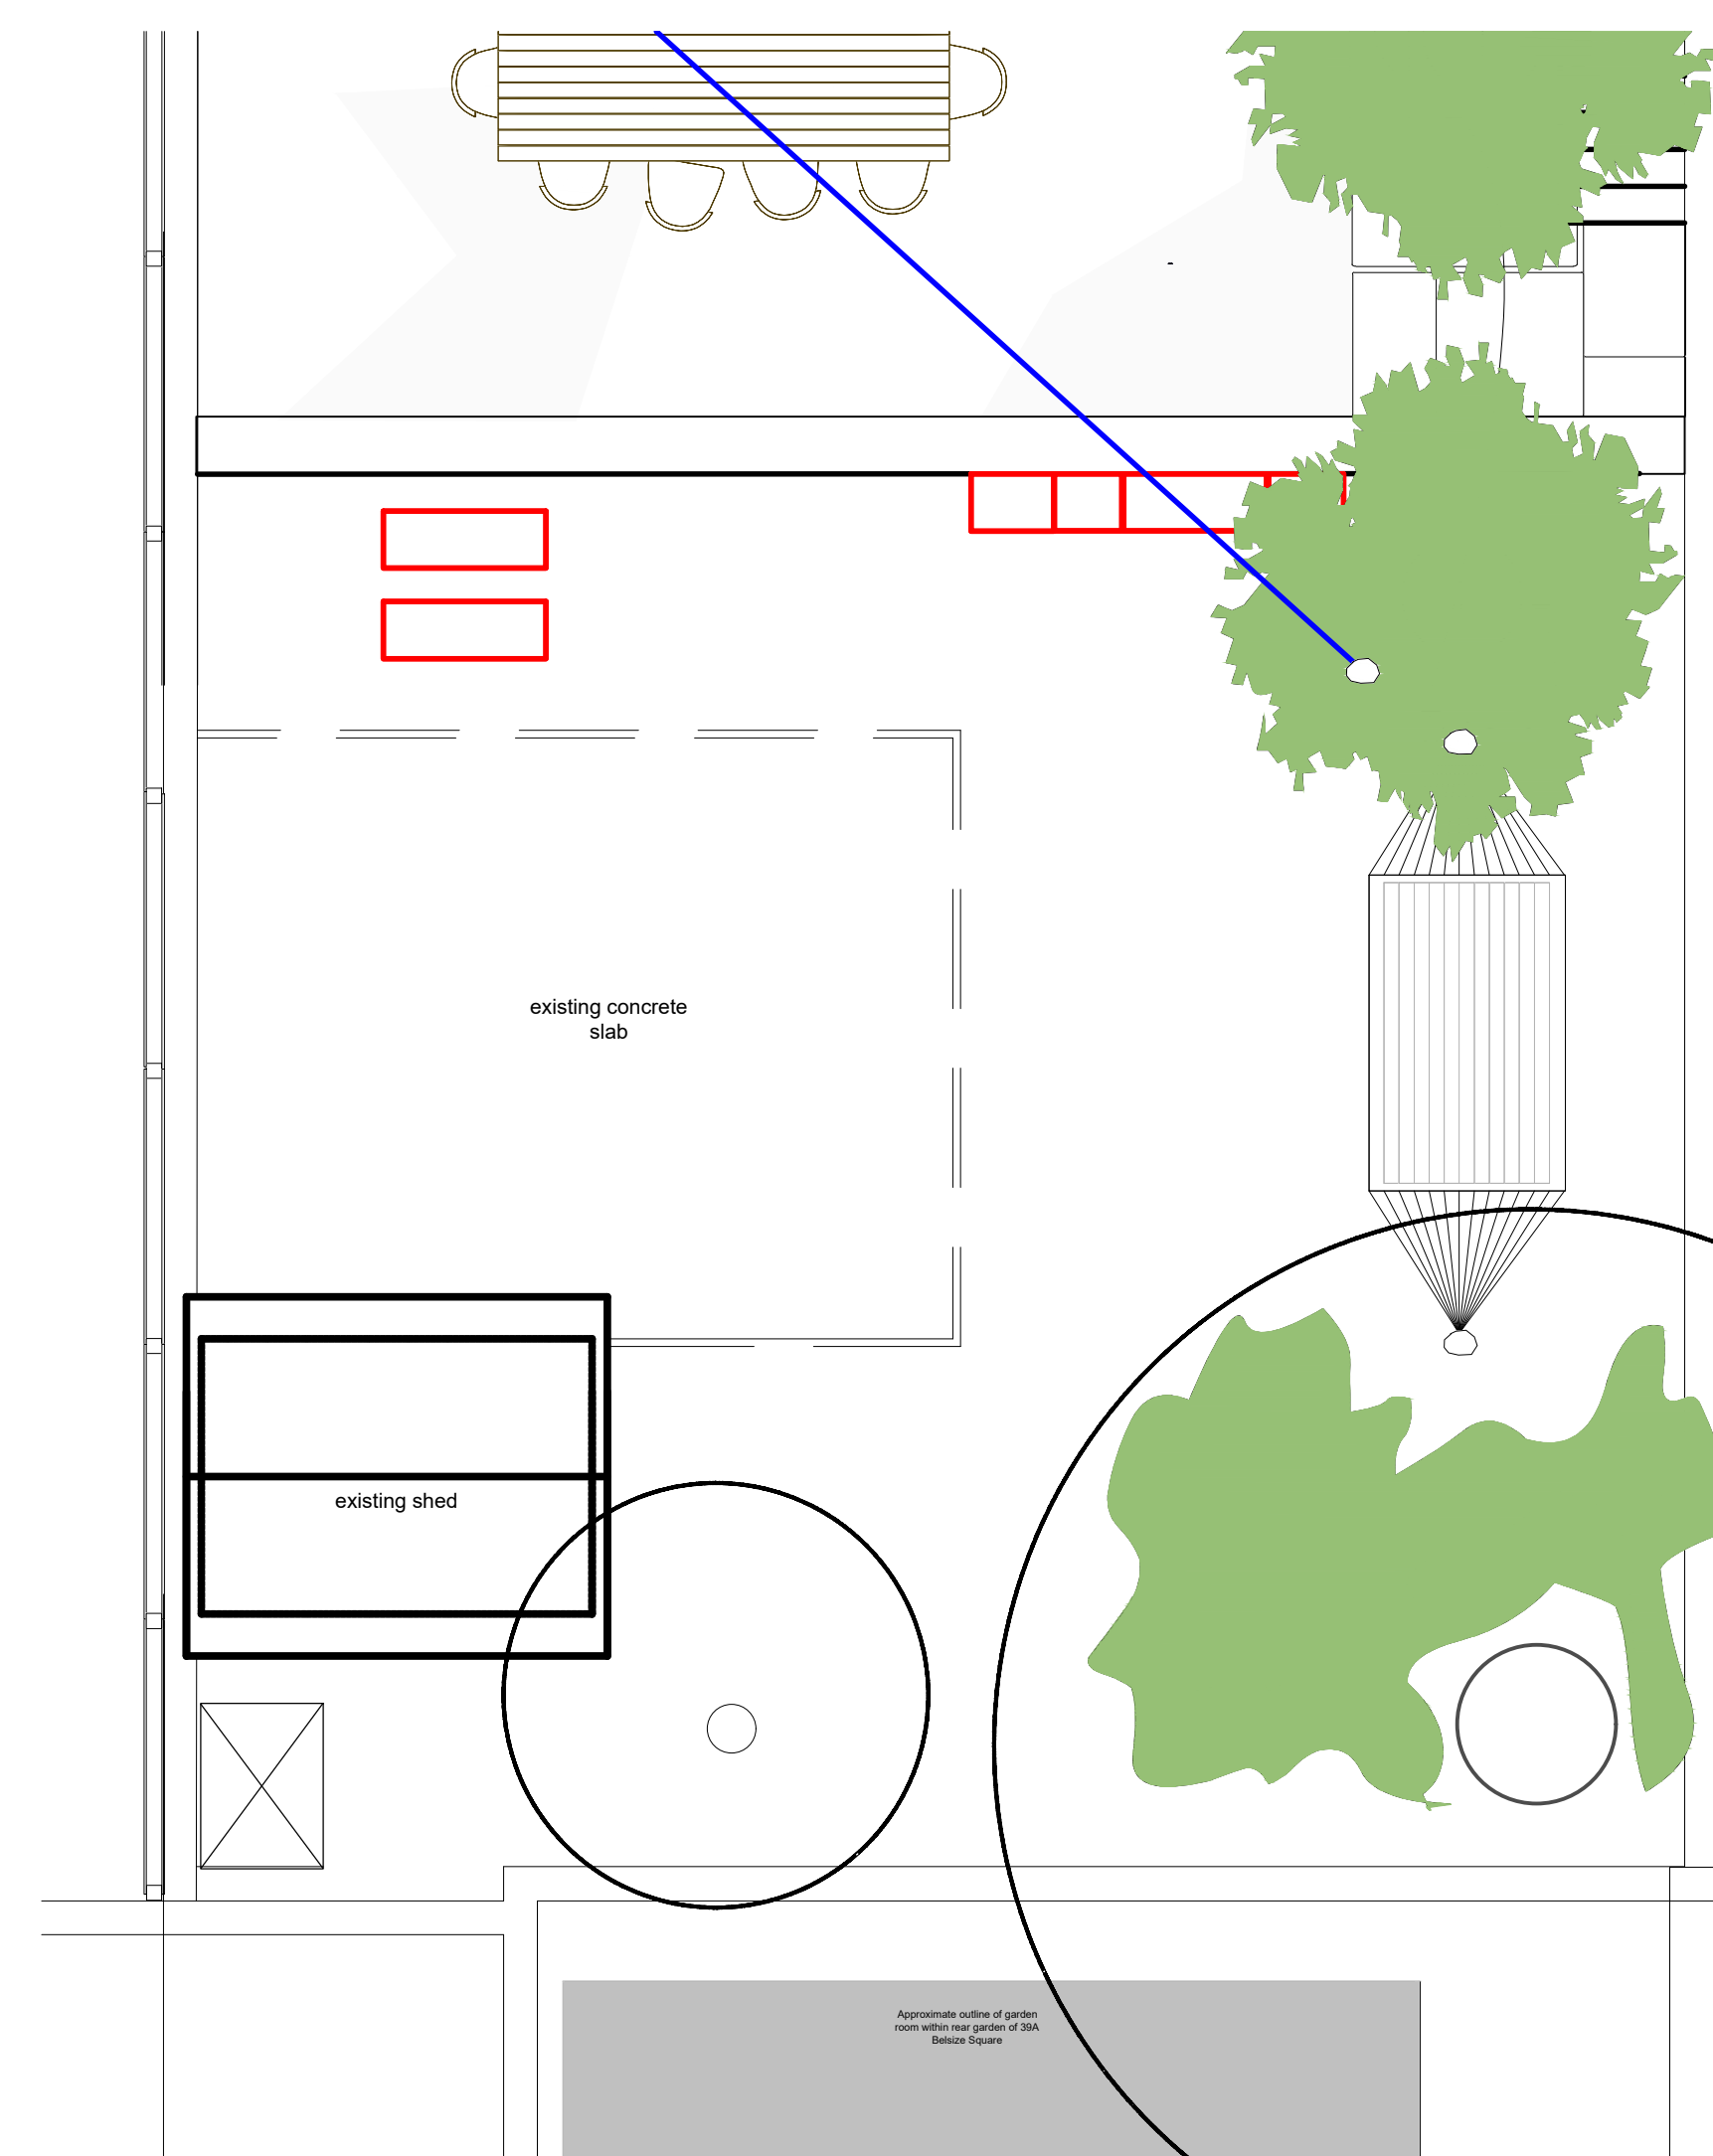

EXISTING PLAN VIEW

NOTES
ALL DIMENSIONS PROVIDED ON DRAWING TO BE CHECKED PRIOR TO COMMENCING ON SITE.
ANY DISCREPANCY CONTAINED WITHIN THIS DRAWING IS TO BE REPORTED TO THE SURVEYOR.

Rev	Description	Date
C	Interior of garden room added	06 04 20
B	Sedum build up dimensions added	21 02 20
A	Sedum roof section added	02 12 19

Revisions

- | | |
|--|---|
| <input type="checkbox"/> PRELIMINARY | <input type="checkbox"/> SURVEY |
| <input type="checkbox"/> SCHEME/ DESIGN | <input type="checkbox"/> TENDER ISSUE |
| <input type="checkbox"/> PARTY WALL | <input type="checkbox"/> CONSTRUCTION ISSUE |
| <input type="checkbox"/> PLANNING SUBMISSION / LBC | <input type="checkbox"/> AS BUILT |

marshall associates
CHARTERED BUILDING SURVEYOR

25 Cambridge Square,
Redhill, Surrey RH1 6TG
t 01737 772263 m 07773 784688
e. andrew@marshall-associates.com

Site Garden Flat, 17 Belsize Park Gardens
London, NW3 4JG

Title Existing and Proposed Garden Room
Plans and Elevations

Client Mr and Mrs M Ross

Date	04/07/19	Drawn By	AM
Dwg No.	19888/200	Revision	C
Scale	1:50 @ A1		

COPYRIGHT © - THIS DRAWING MUST NOT BE REPRODUCED IN WHOLE OR PART WITHOUT OUR WRITTEN PERMISSION. THE DRAWING REMAINS THE COPYRIGHT OF MARSHALL ASSOCIATES