

BARR GAZETAS

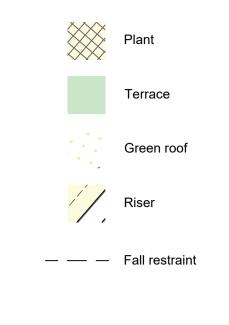

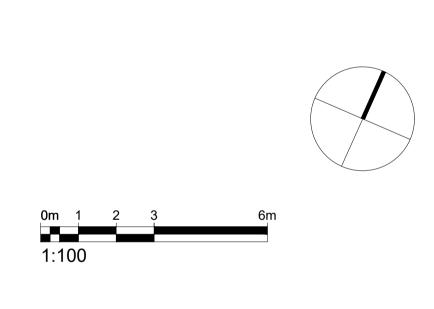

| P6 | Issued for Planning - Plant screen set | AC | 18.03.2 |
|--------|--|---|---------------------|
| | back | , | 10.00.2 |
| P5 | Issued for Planning - Plant screen amended | AC | 06.03.2 |
| P4 | Issued for Planning | AC | 28.11. |
| Rev. | Description. | Ву | Date |
| | 1) / /4 | | $\land \land \land$ |
| | | $\langle \ \ \ \ \ \ \ \ \ \ \ \ \ \ \ \ \ \ \$ | |
| | | \sqrt{n} | |
| Connau | aht Rooms | | |
| Connau | ght Rooms | * | |
| Connau | ght Rooms Kodak House | 8 | |
| Connau | | * | 20.8m |
| Connau | | 8 | \\\\ <i>\</i> |
| Connau | | * | \\\\ <i>\</i> |

| Project | | | |
|---------|---------------|-------------|-------------|
| Kings K | eeley Limited | d C/o Clear | bell Capita |
| Client | | | |

65 Kingsway - Base Scheme


| Status | Purpose of iss | RIBA stag | | |
|-------------|----------------|-----------|--------------------------|------|
| S2 | For Planni | 2 | | |
| Project No. | Drawn | Checked | Scale | Rev. |
| 1914 | FB | TJ | 1:100 @ A1 1:200 @ A3 | P6 |

1914-BG-01-08-DR-A-20.210

Do not scale from this drawing. The Contractor is to take and check all dimensions on site before work commences. Discrepancies must be reported to the Architect. Subcontractors must verify all dimensions on site before making a shop drawing or commencing manufacturing. This drawing is copyright. ©

© Copyright Barr Gazetas Ltd.

A 19 Heddon Street, London, W1B 4BG
T 0207 636 5581
W www.barrgazetas.com

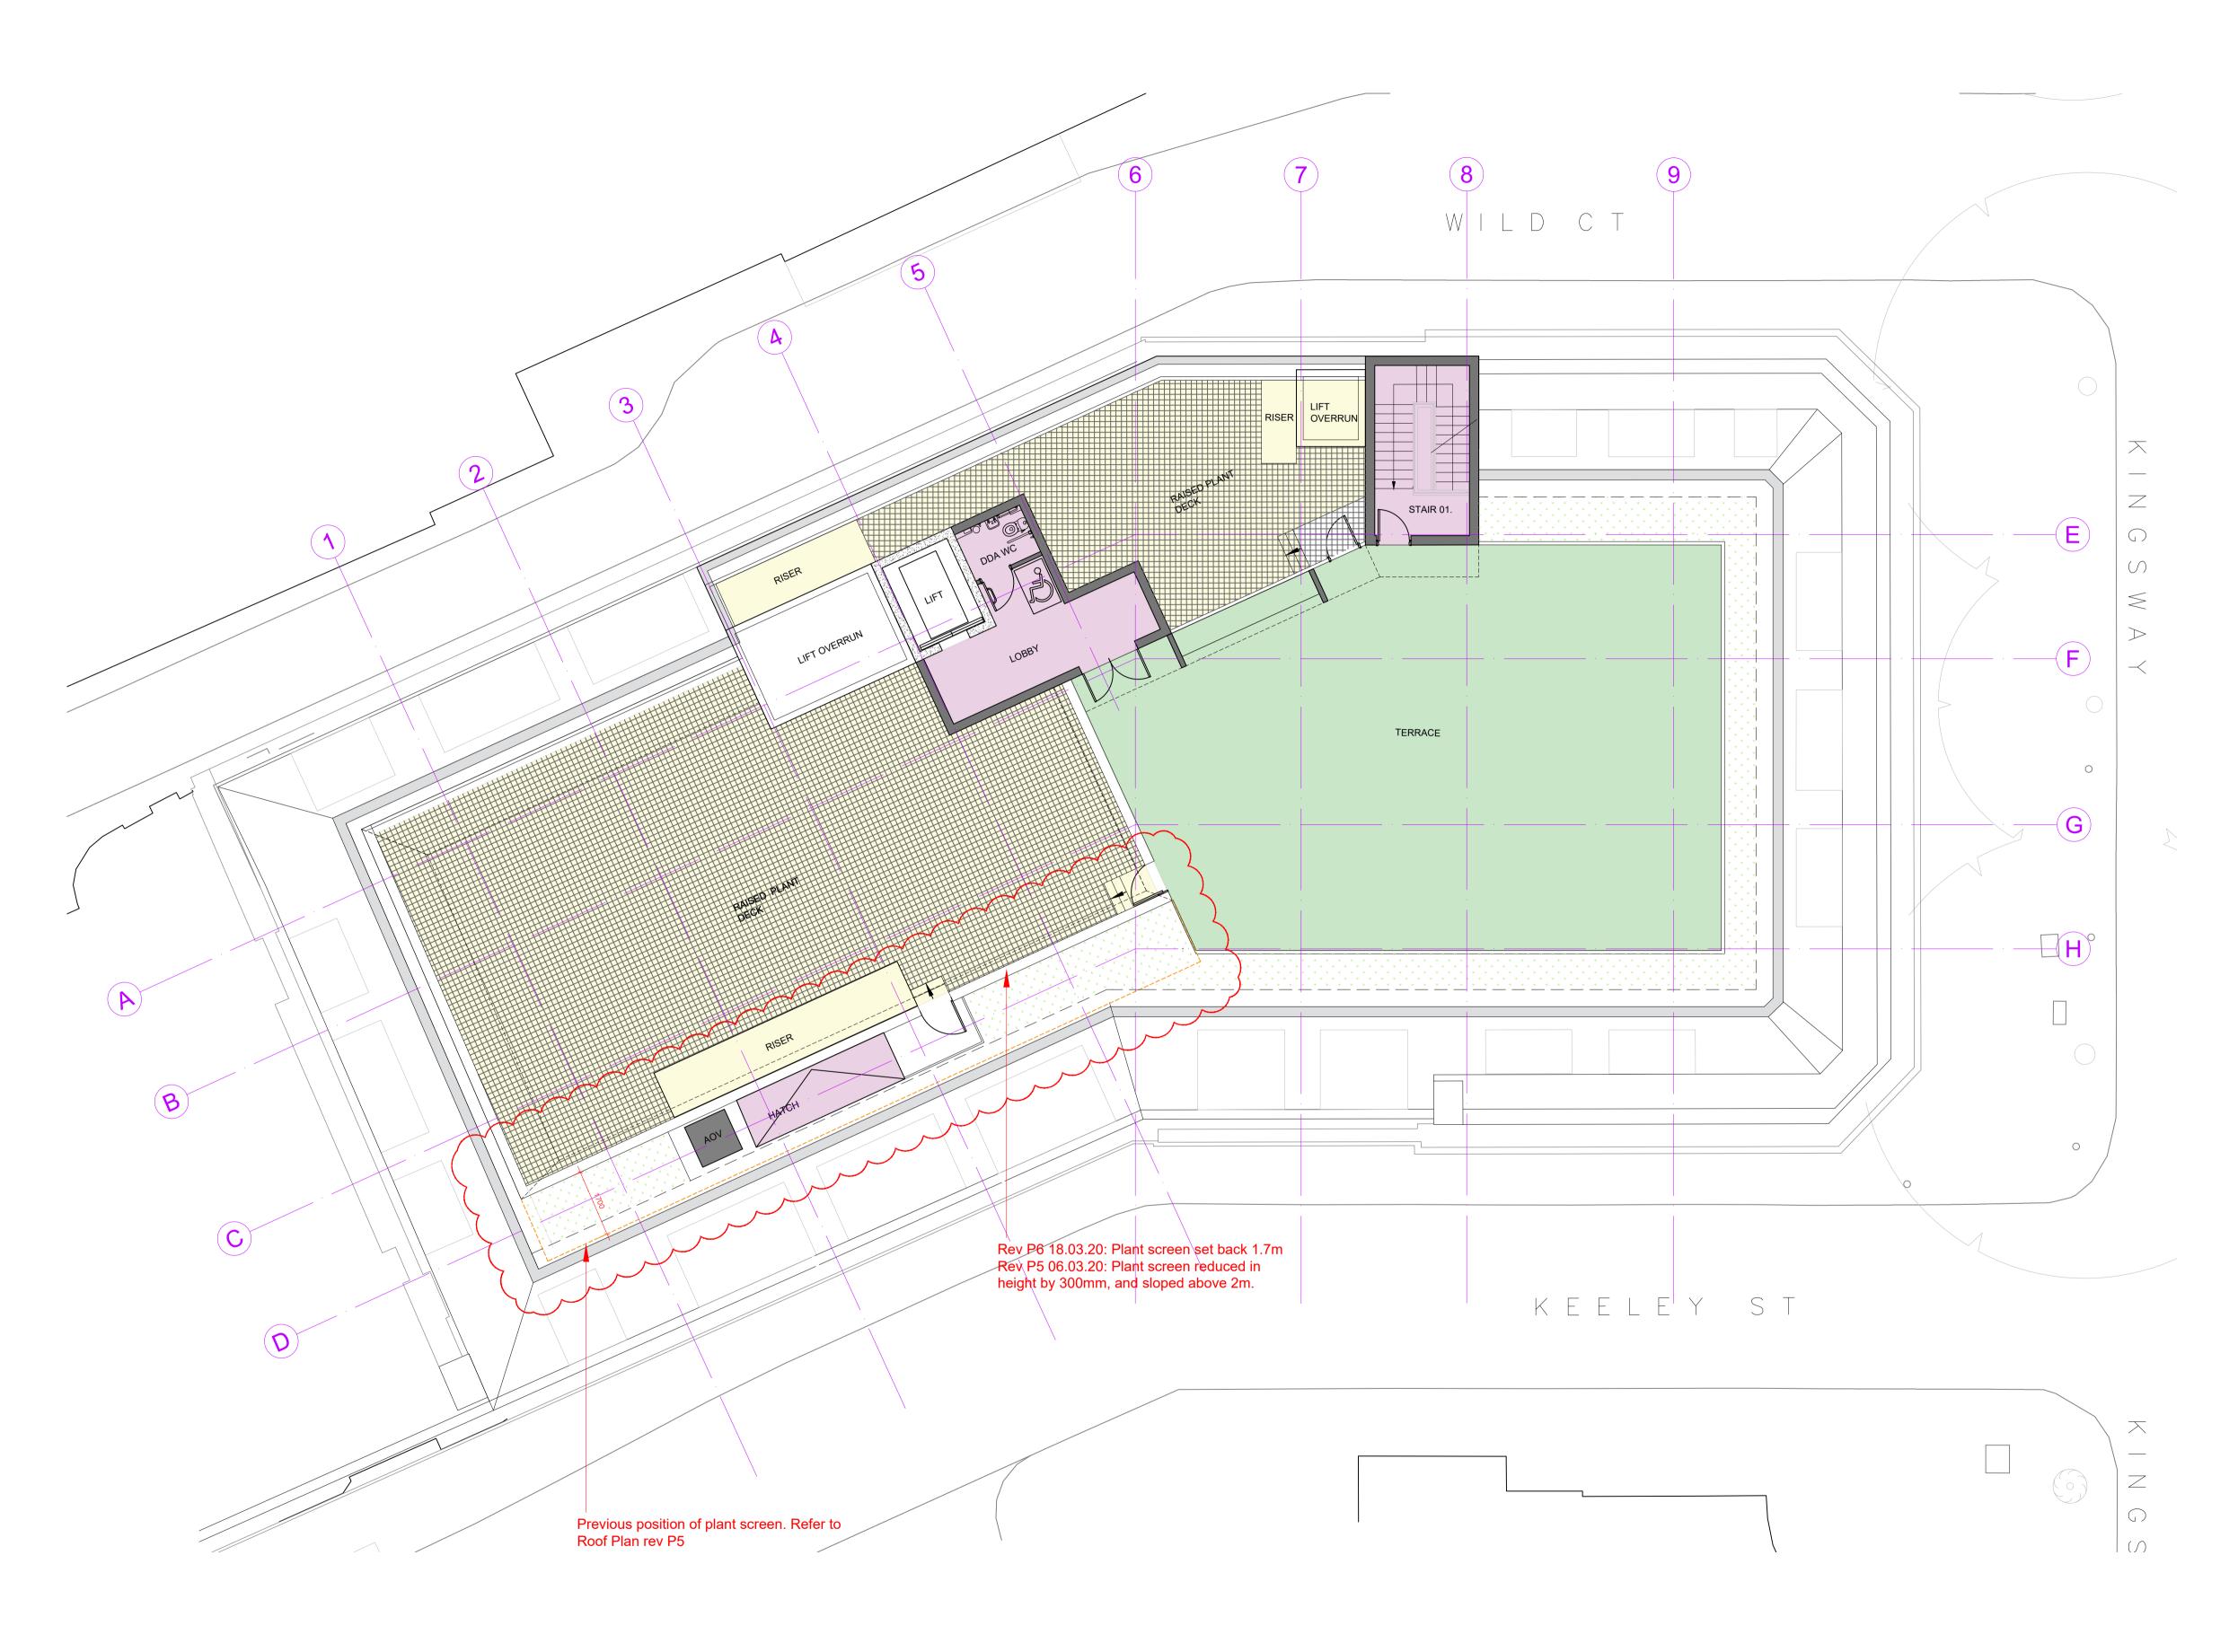

Proposed Roof Plan 1:100@A1, 1:200@A3