




ALL DIMENSIONS, LEVELS AND CLEARANCES TO BE CHECKED ON SITE PRIOR TO WORKS COMMENCING

THIS DRAWING SHOULD BE READ IN CONJUNCTION WITH ALL OTHER PROJECT RELATED DRAWINGS, SPECIFICATIONS AND DOCUMENTS AS PART OF A SINGLE PROJECT PACKAGE


ANY DISCREPANCY BETWEEN THIS DRAWING, OTHER DRAWINGS FORMING PART OF THIS CONTRACT, OR THE SPECIFICATION / BILLS OF QUANTITIES MUST BE CLARIFIED BEFORE COMMENCEMENT OF ANY WORK OR ORDERING OF ANY MATERIALS.

PLEASE CONSULT THE AUTHOR OR PROJECT MANAGER SHOULD THE READER REQUIRE CLARIFICATION ON ANY PART OF THIS DRAWING.

THE COPYRIGHT OF THE DRAWING AND DESIGN IS THE PROPERTY OF THE COMPANY. THIS INFORMATION HAS BEEN ISSUED UNDER SPECIFIC TERMS FOR THIS PROJECT AND MAY ONLY BE USED AND REPRODUCED ACCORDINGLY.

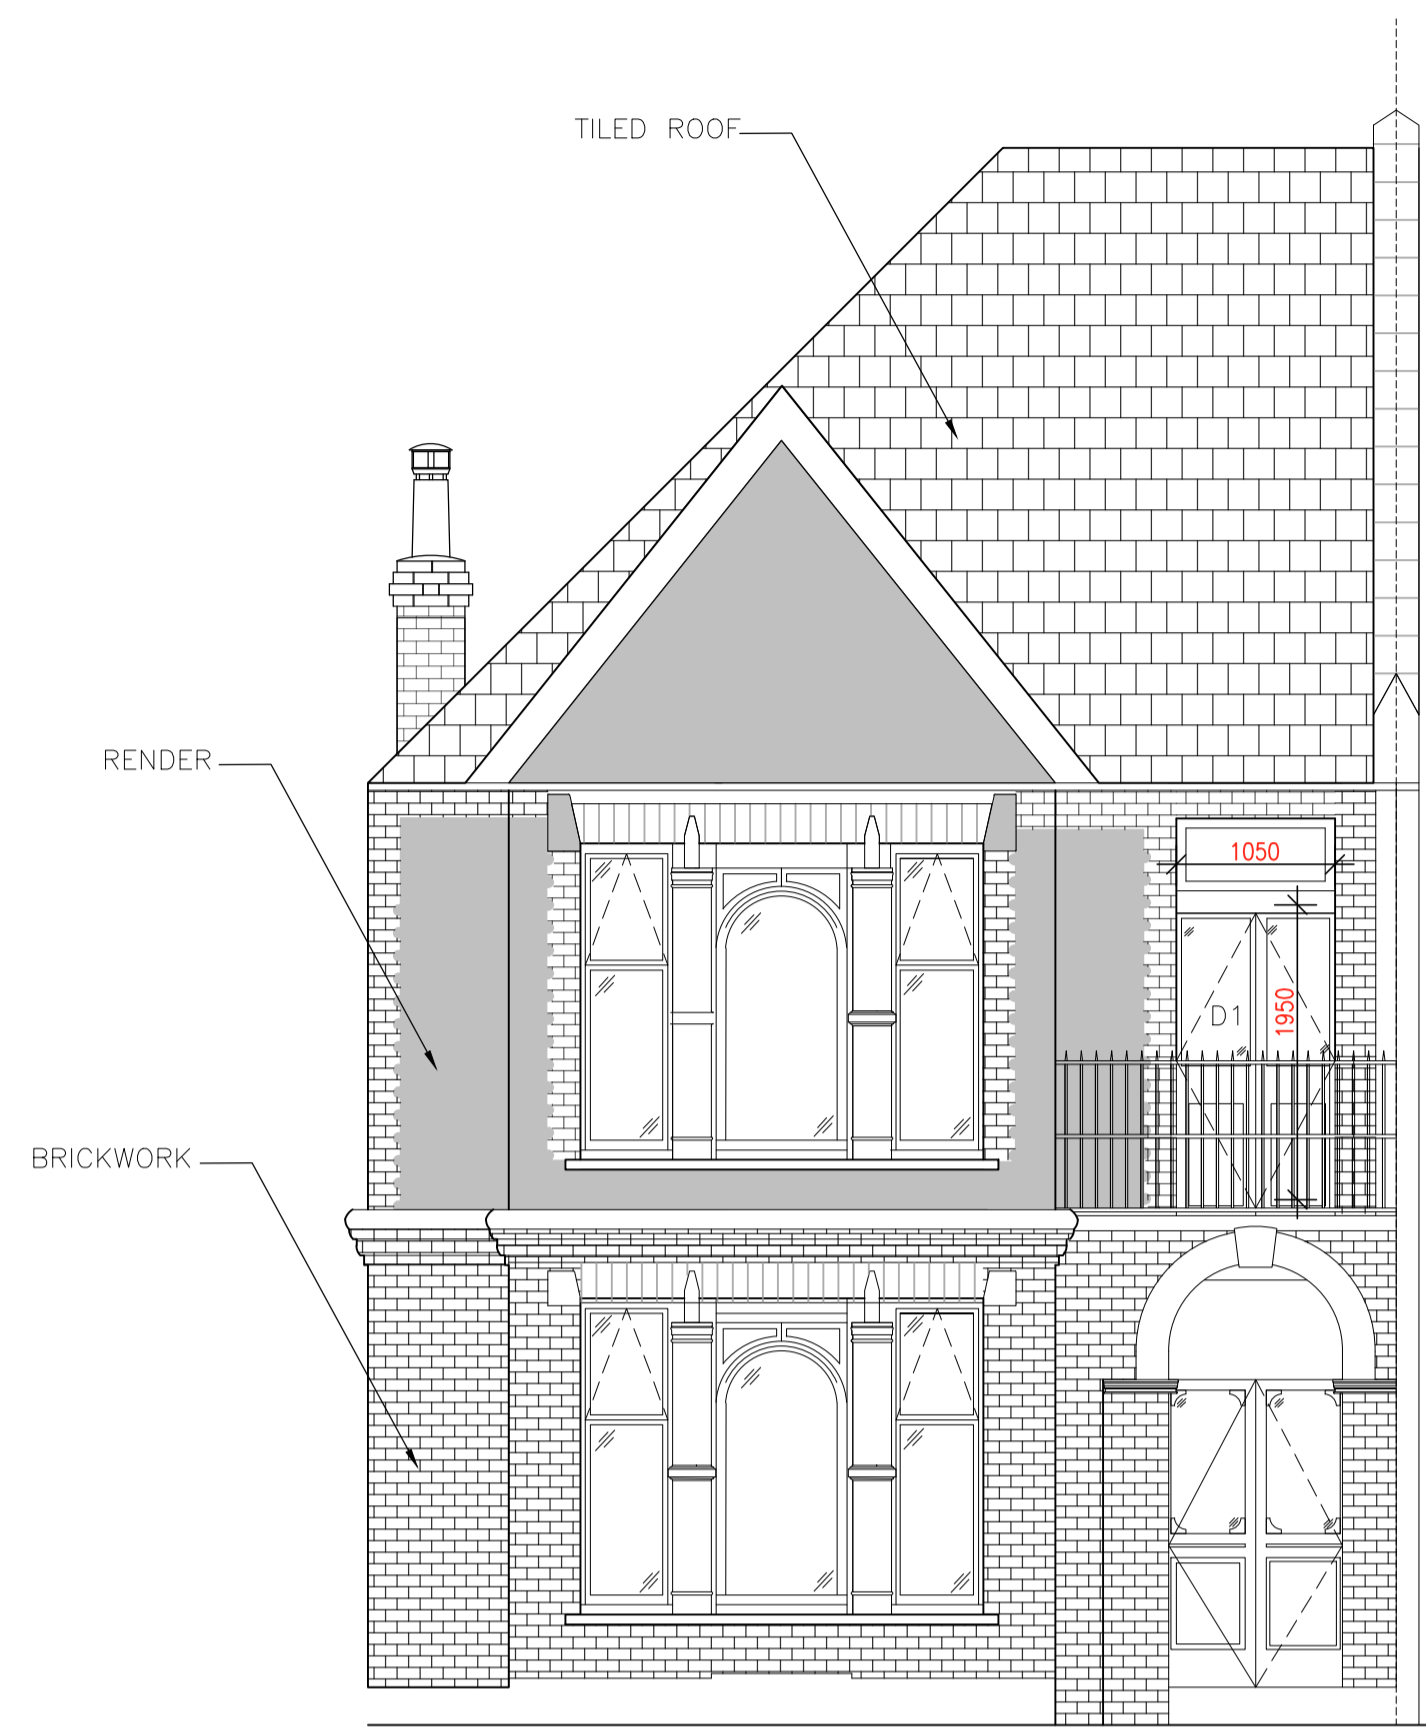

Front Elevation

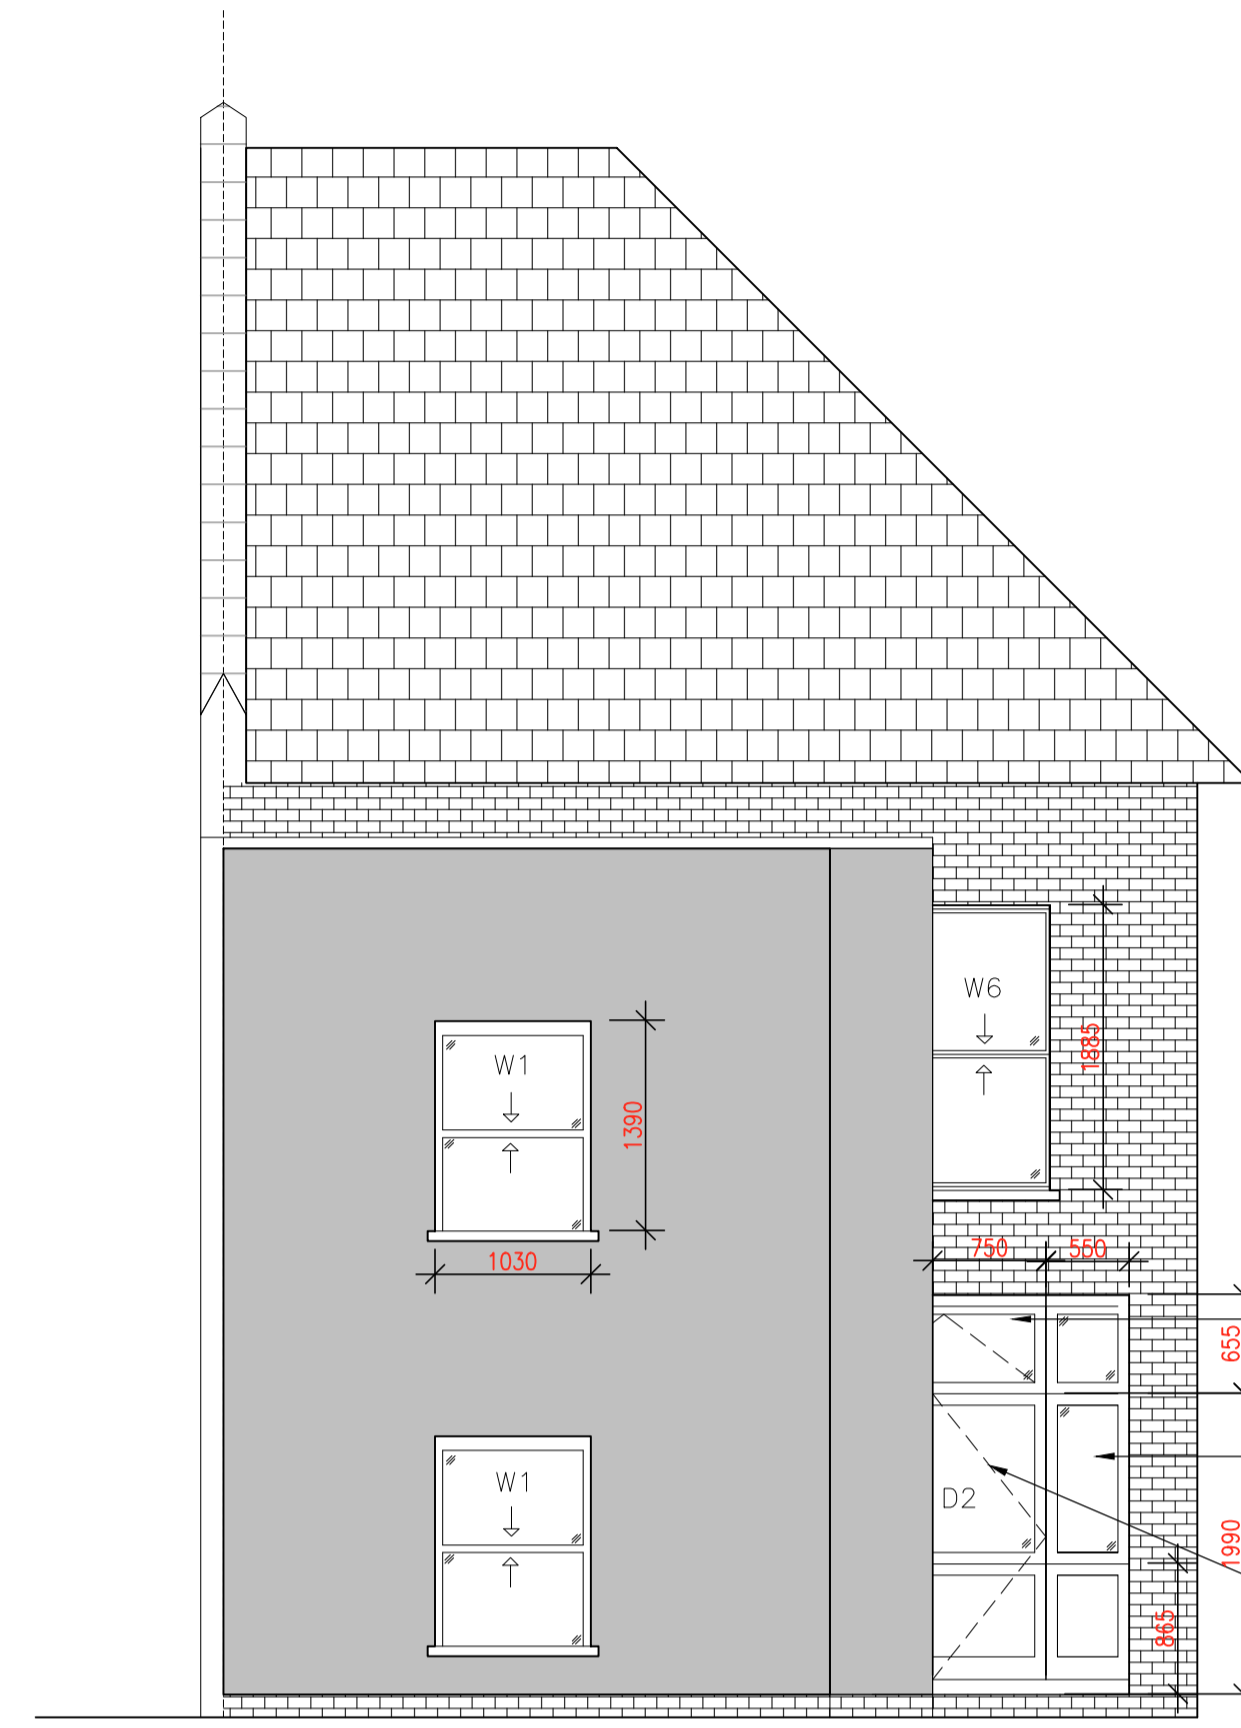

Rear Elevation


ALL FRONT ELEVATION WINDOWS & DOORS ARE TIMBER

ALL REMAINING WINDOWS ARE TIMBER SASH

EXISTING TIMBER OPENABLE CASEMENT WINDOW

EXISTING TIMBER CASEMENT WINDOWS


EXISTING TIMBER DOOR

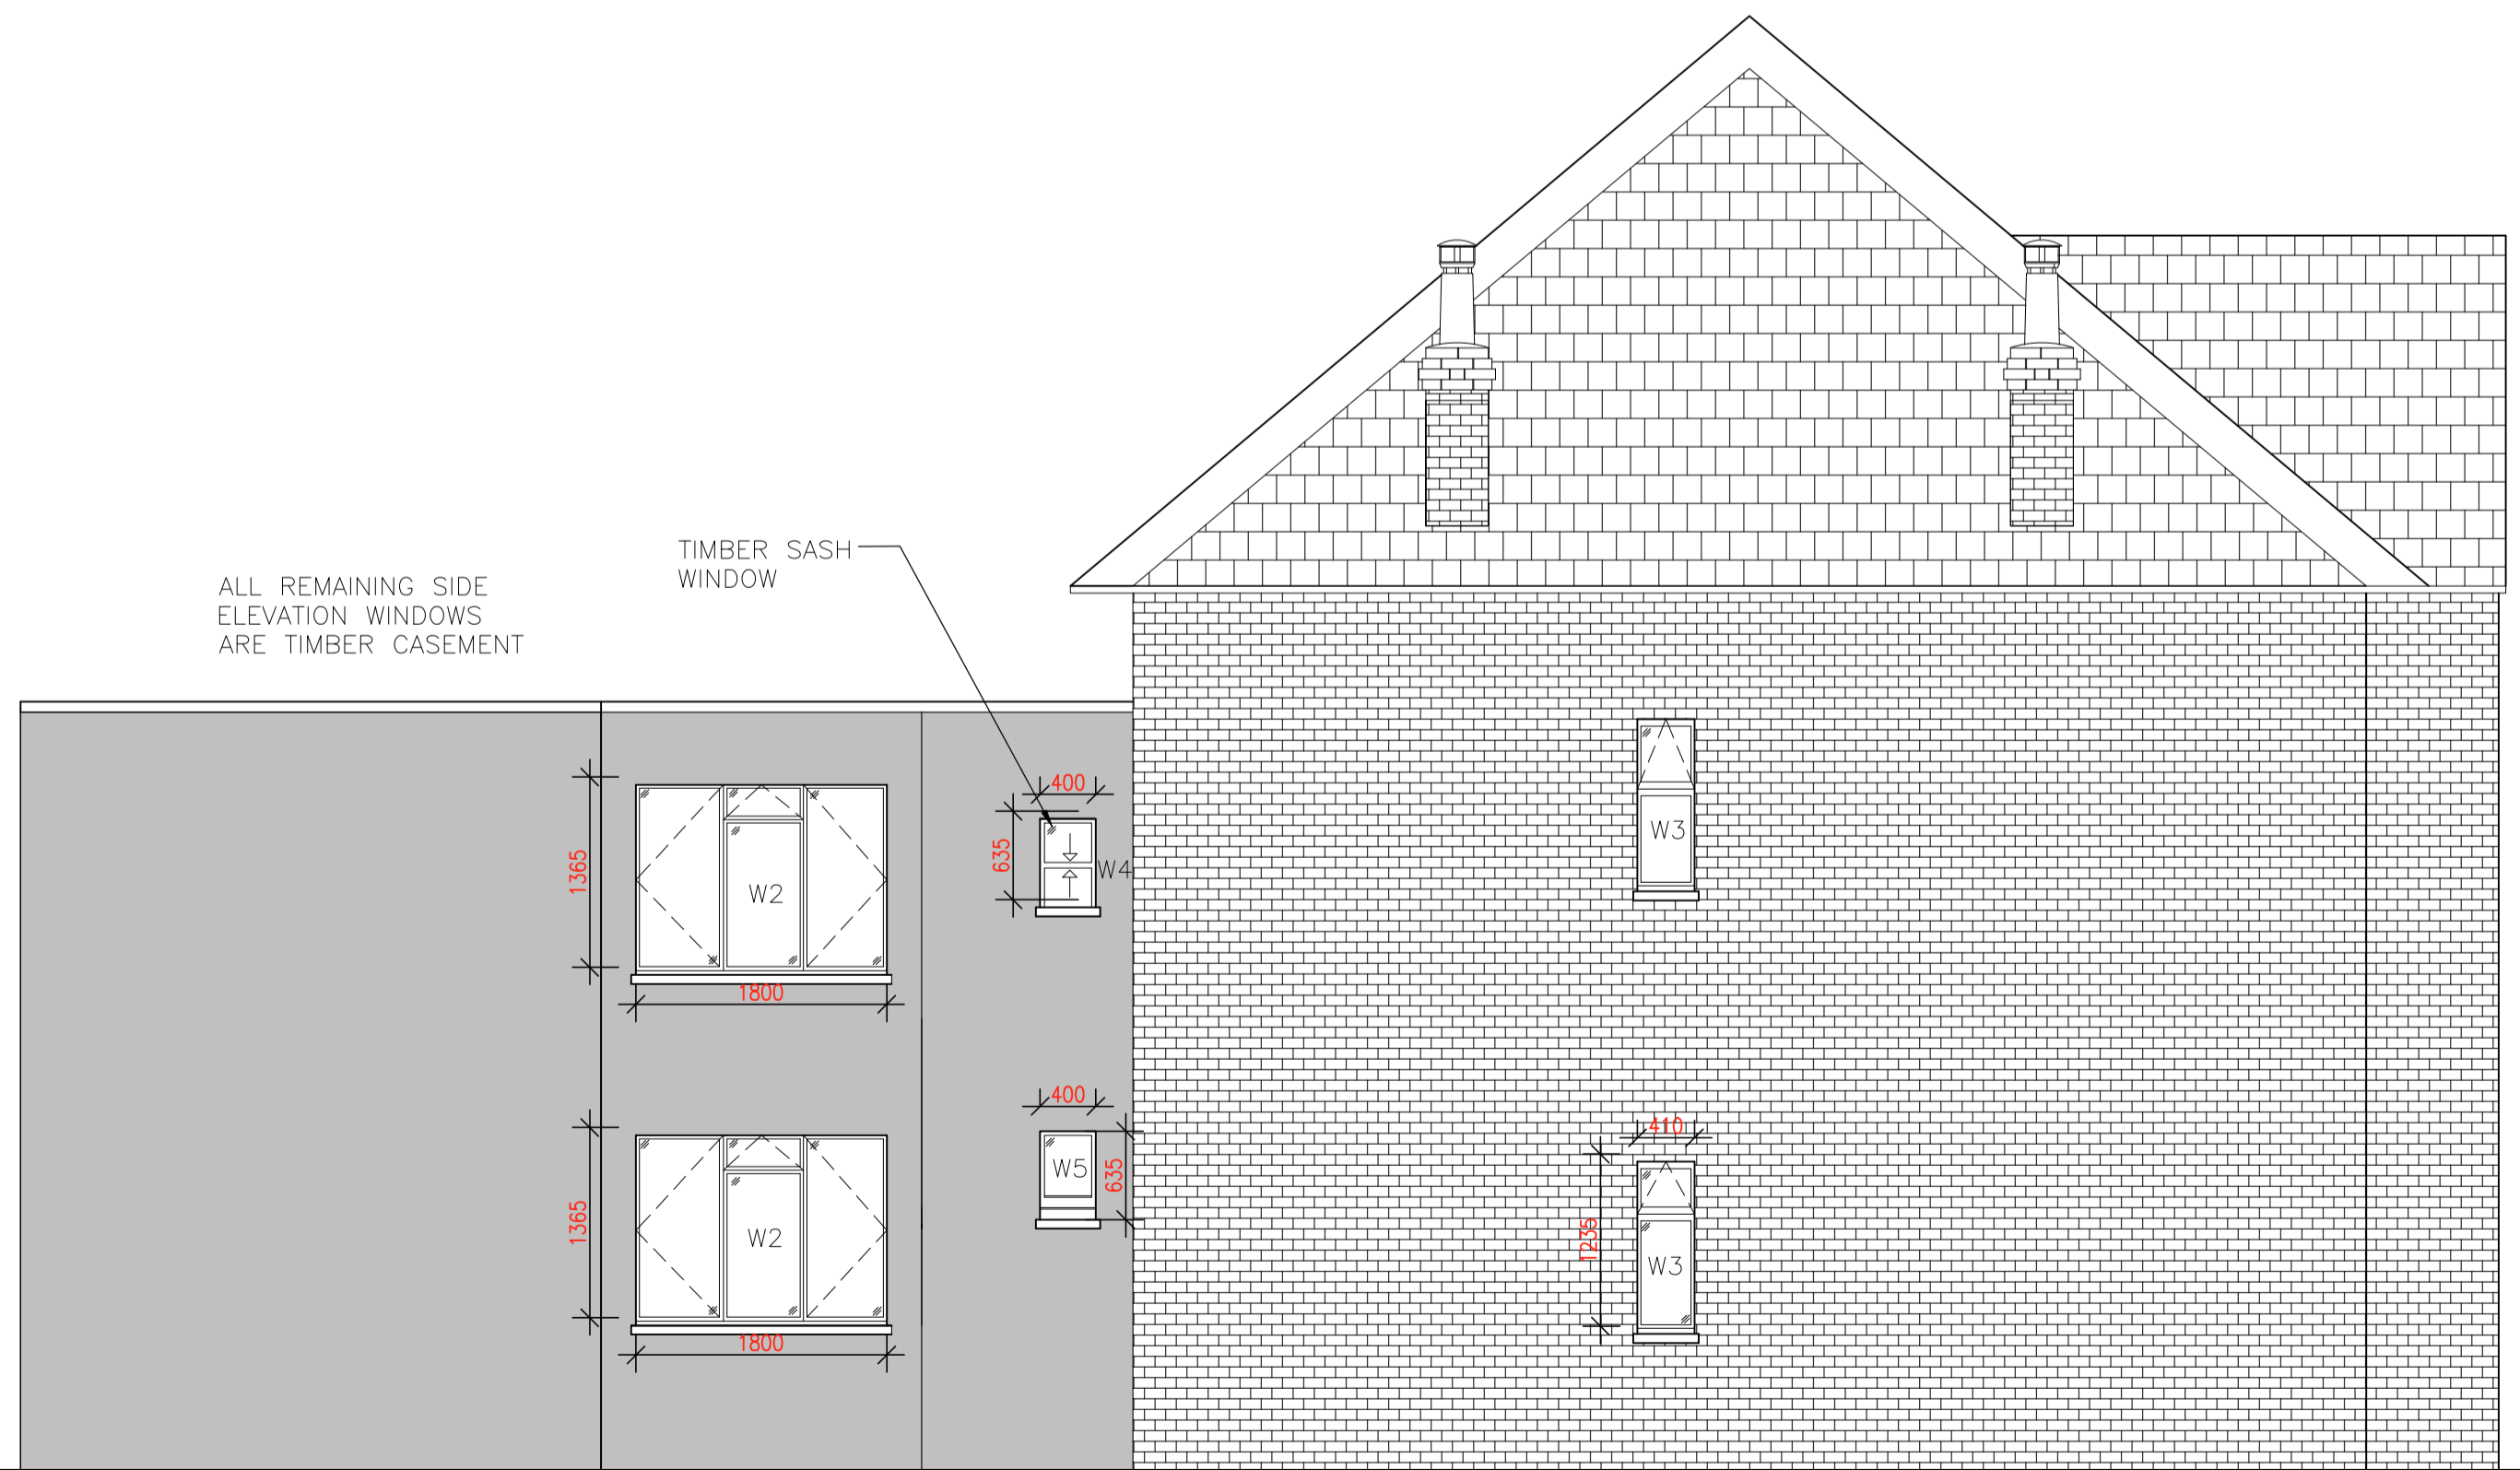

Side Elevation

ALL REMAINING SIDE ELEVATION WINDOWS ARE TIMBER CASEMENT

TIMBER SASH WINDOW

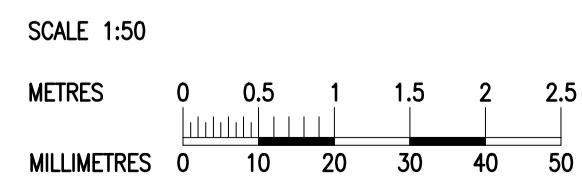

NOTES

Rev	Date	By	Chk	App	Comment
P03	03/04/20	MF	RK	BG	PLANNING ISSUE
P02	12/02/20	MF	RK	BG	PLANNING ISSUE
P01	07/02/20	MF	RK	BG	PLANNING ISSUE

BRINGING IDEAS TO LIFE

FRANKHAM

Frankham Consultancy Group Limited
E: enquire@frankham.com
www.frankham.com

SIDCUP OFFICE	Irene House Five Arches Business Park Maidstone Road Sidcup, Kent DA14 5AE T: 020 8309 7777	OXFORD OFFICE	Woodton Business Park Beesdelkigh Road Woodton, Abingdon Oxfordshire OX13 6FD T: 01865 322500
LONDON OFFICE	Third Floor Bard House 15-17 St Cross Street London EC1N 8JW T: 020 7651 0790	STEVENAGE OFFICE	Suite 237, Second Floor Kings Court Business Centre London Road, Stevenage Hertfordshire SG1 2NG T:020 3748 7863

Client:

Notting Hill Genesis

Project Title:

41 WESTBERE ROAD, LONDON, NW2 3SP

Drawing Title:

EXISTING FRONT, REAR
AND SIDE ELEVATION

Status:

PRELIMINARY ISSUE

Drawn By:	Designed By:	Checked By:	Approved By:
MF	RK	RK	BG

Original Issue Date:	Scale @ A1:
07/02/20	1:50

Job No/ File Ref	Originator	Zone	Level
227626	FCG	MB	EL

Type	Discipline	Number	Suitability	Revision
DR	B	2200	S4	P03