


REVISIONS		
REV	DATE	REVISION NOTES:
A	2020.04.06	FRONT WINDOW TO THE EXTENSION ALTERED

KEY

SIDE PASSAGE

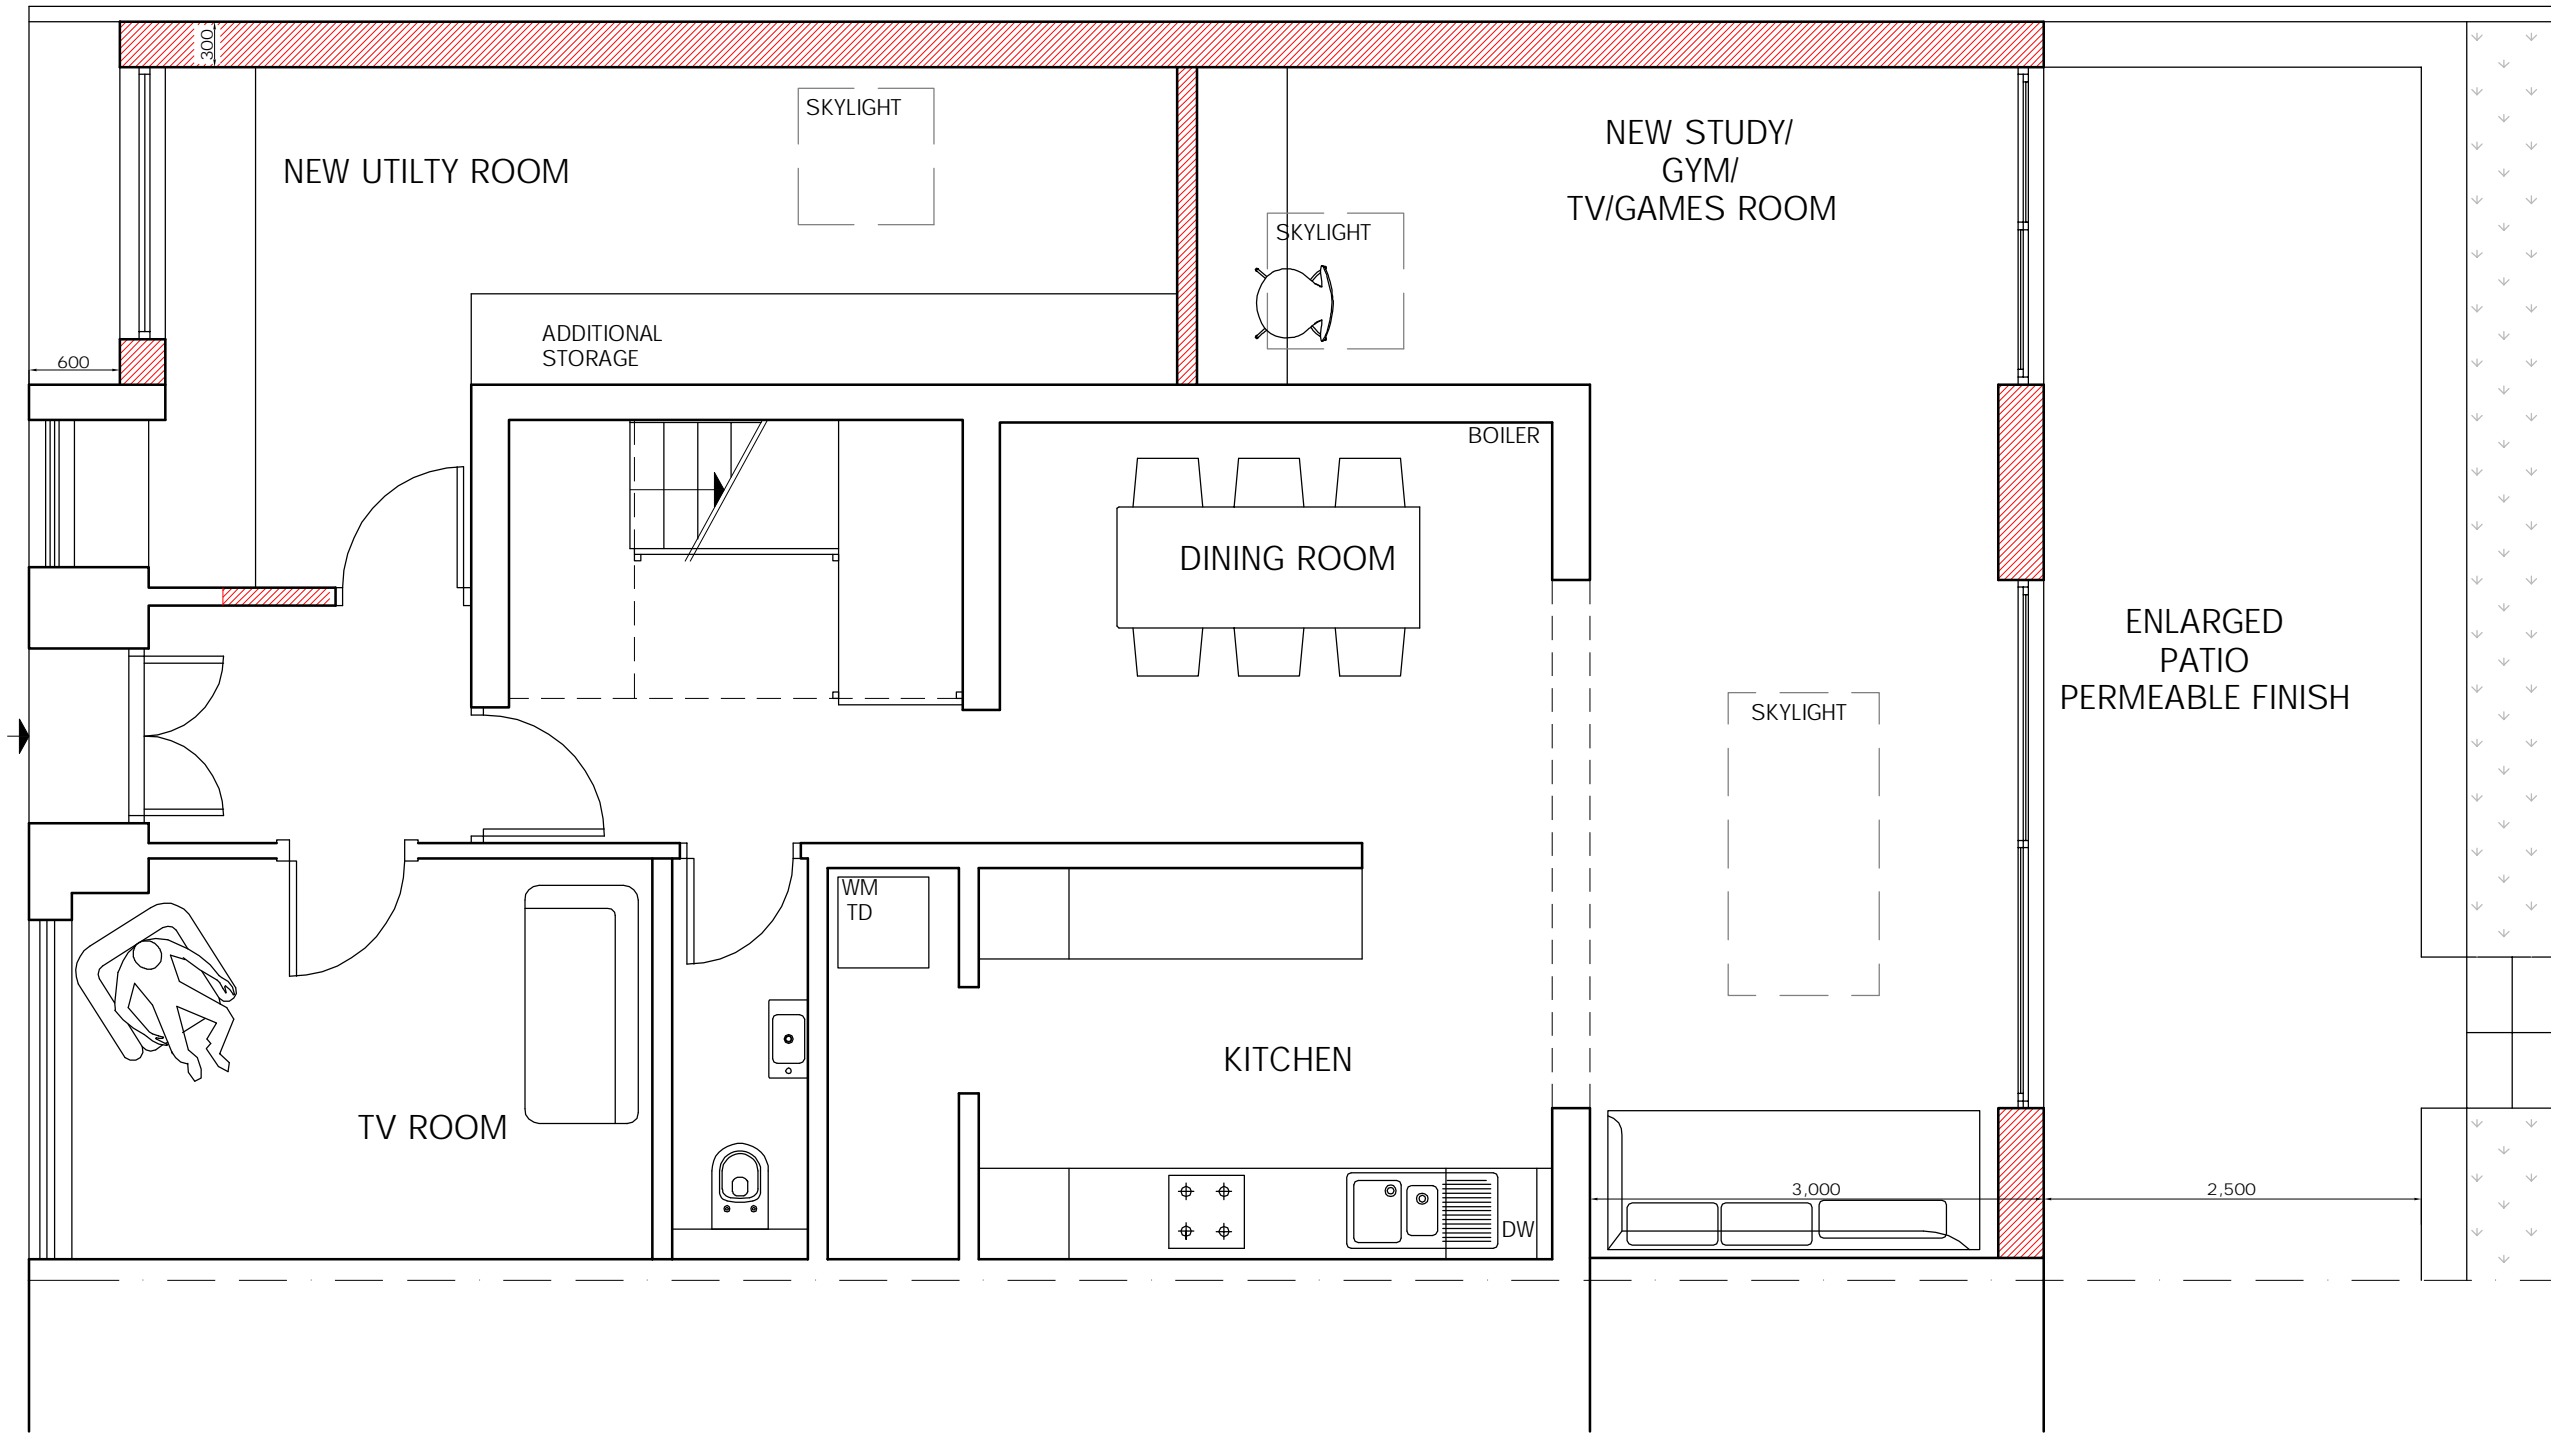

NEW WALLS

- NOTES
1. Do not scale from this drawing.
 2. All dimensions to be checked on site by the contractor and such dimensions to be his responsibility.
 3. Report all drawing errors, omissions and discrepancies to the architect/designer.

KASIA WHITFIELD DESIGN

KASIAWHITFIELD@GMAIL.COM
T: 020 75869604
M: 07985035333

JOB 1 BRIARY CLOSE
LONDON NW3 3JZ

TITLE PROPOSED GROUND FLOOR PLAN

DATE	SCALE	STATUS
2020.01.21	1:50 @ A3	PLANNING
PROJECT NO.	DRAWING NO.	REVISION
BC1/2	PP2	A

REVISIONS		
REV	DATE	REVISION NOTES:
A	2020.04.06	FRONT WINDOW TO THE EXTENSION ALTERED

KEY


- NOTES
1. Do not scale from this drawing.
 2. All dimensions to be checked on site by the contractor and such dimensions to be his responsibility.
 3. Report all drawing errors, omissions and discrepancies to the architect/designer.

KASIA WHITFIELD DESIGN


KASIAWHITFIELD@GMAIL.COM
T: 020 75869604
M: 07985035333

JOB
1 BRIARY CLOSE
LONDON NW3 3JZ
TITLE
PROPOSED FRONT & SIDE ELEVATIONS

DATE 2020.01.21	SCALE 1:100@A3	STATUS PLANNING
PROJECT NO. BC1/2	DRAWING NO. PP3	REVISION A

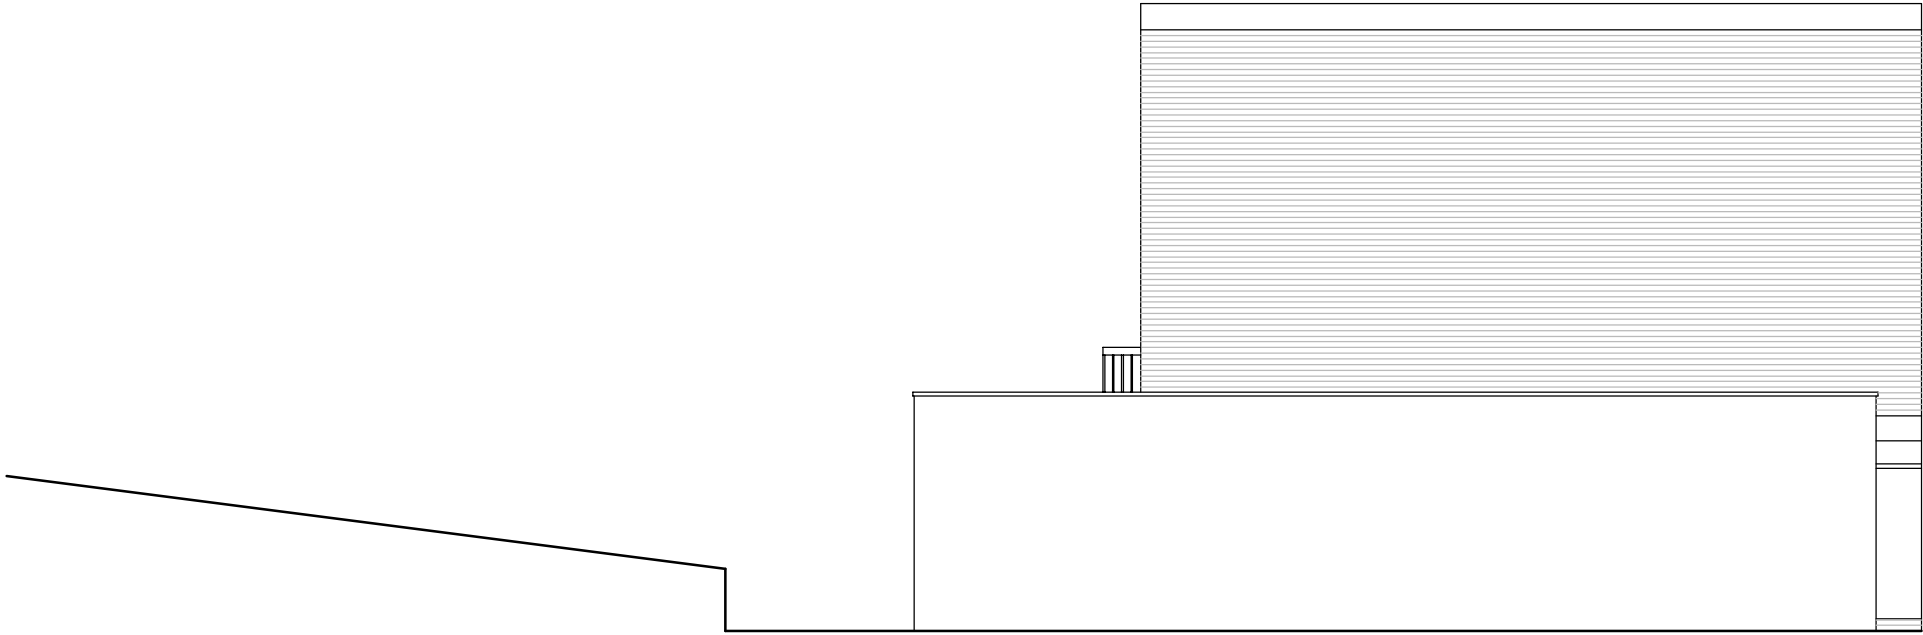


SIDE ELEVATION

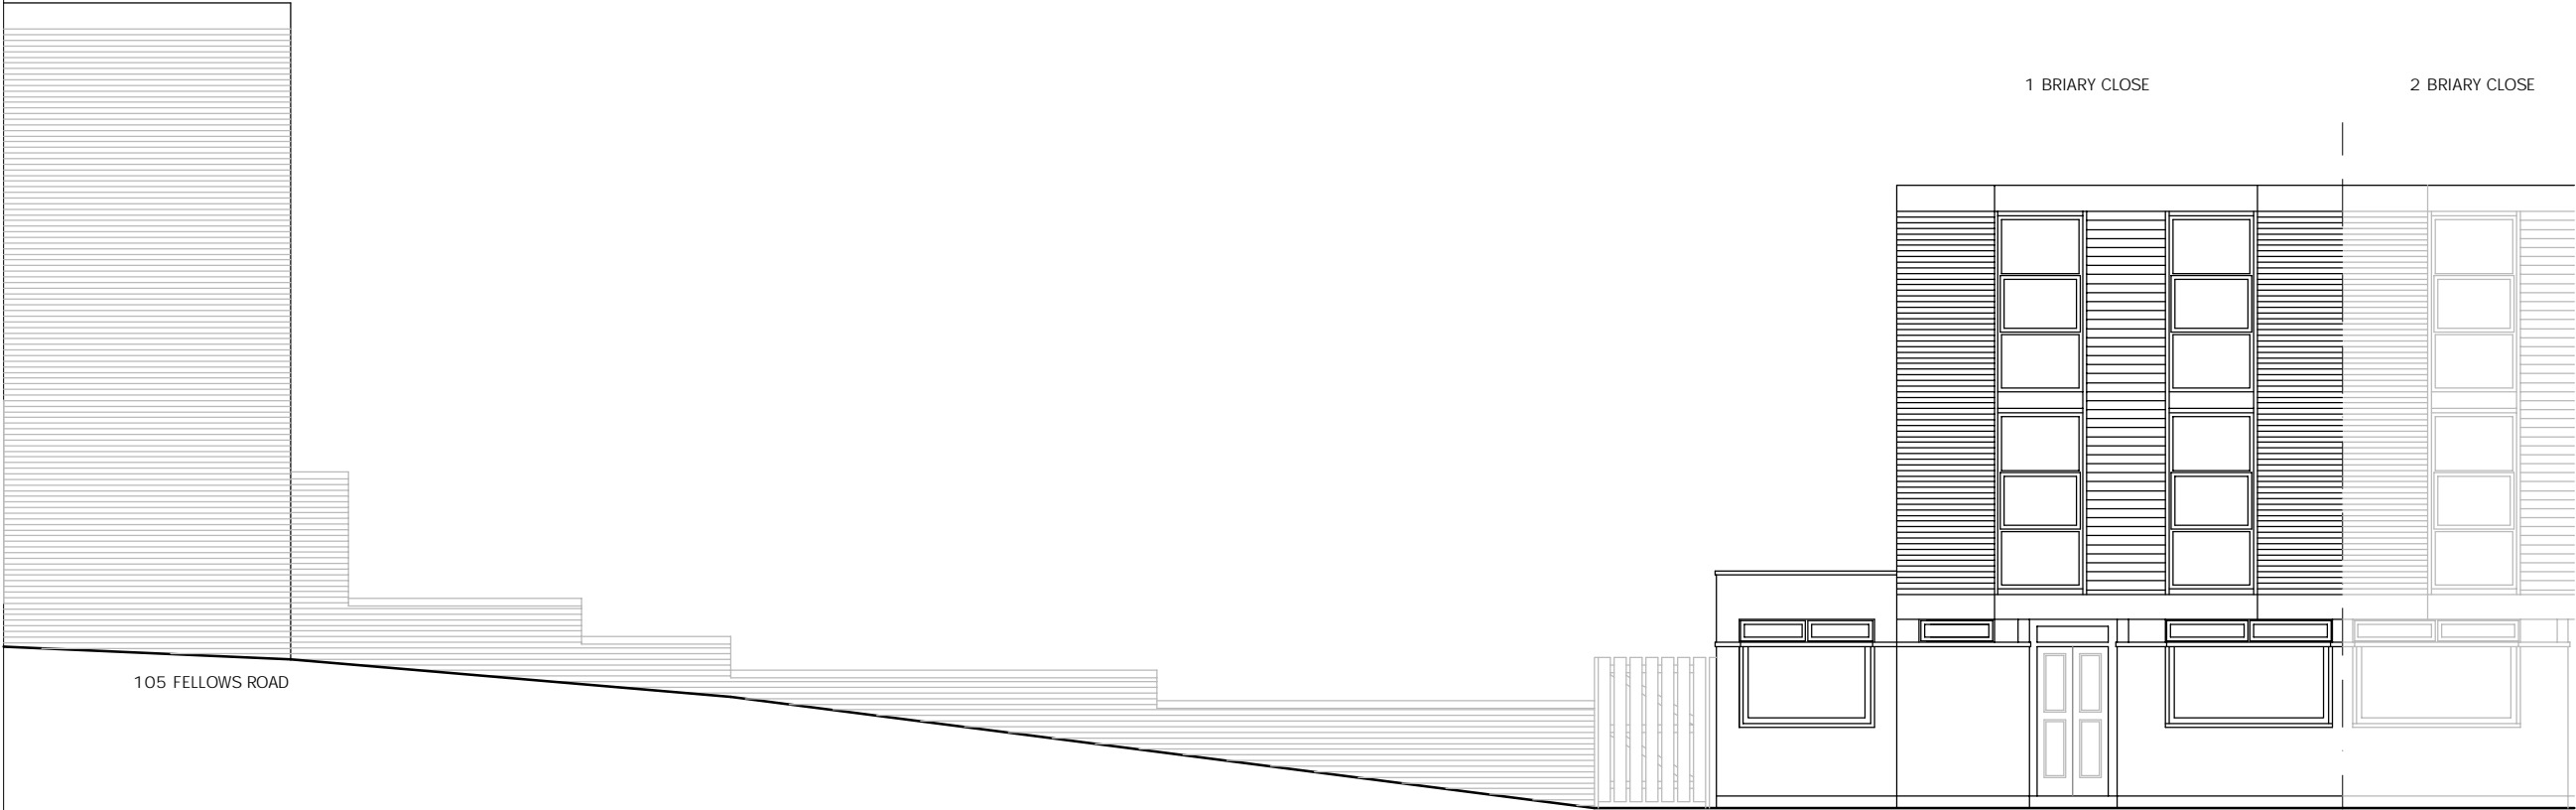


FRONT ELEVATION


0m 5m

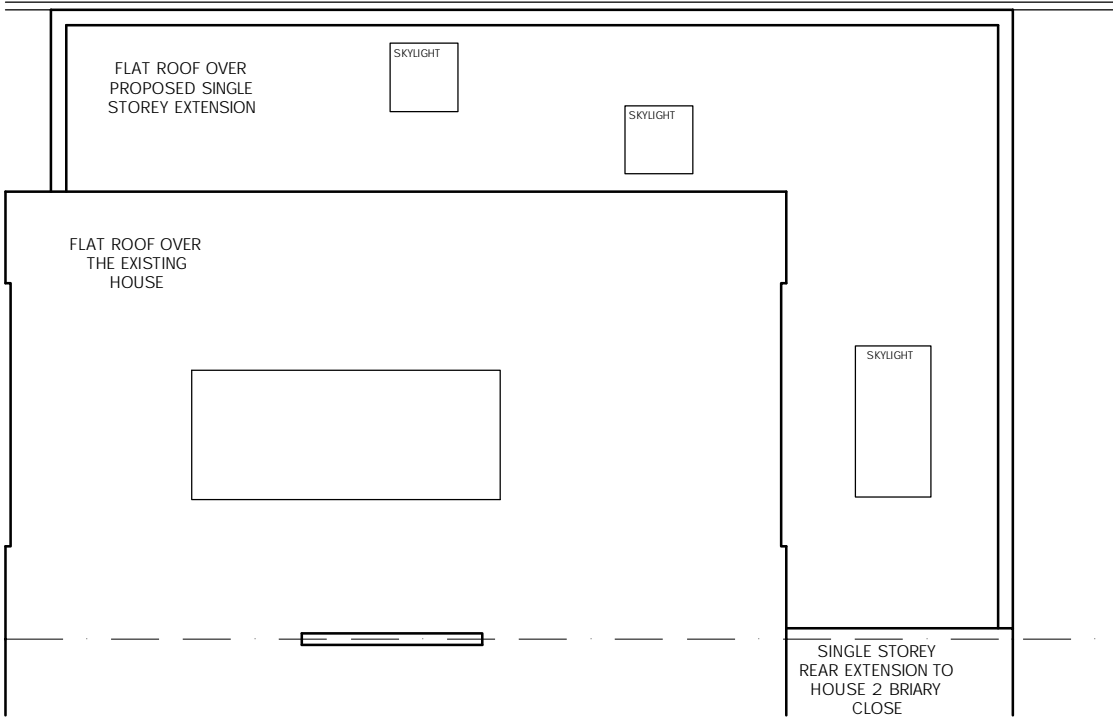

ROOF PLAN

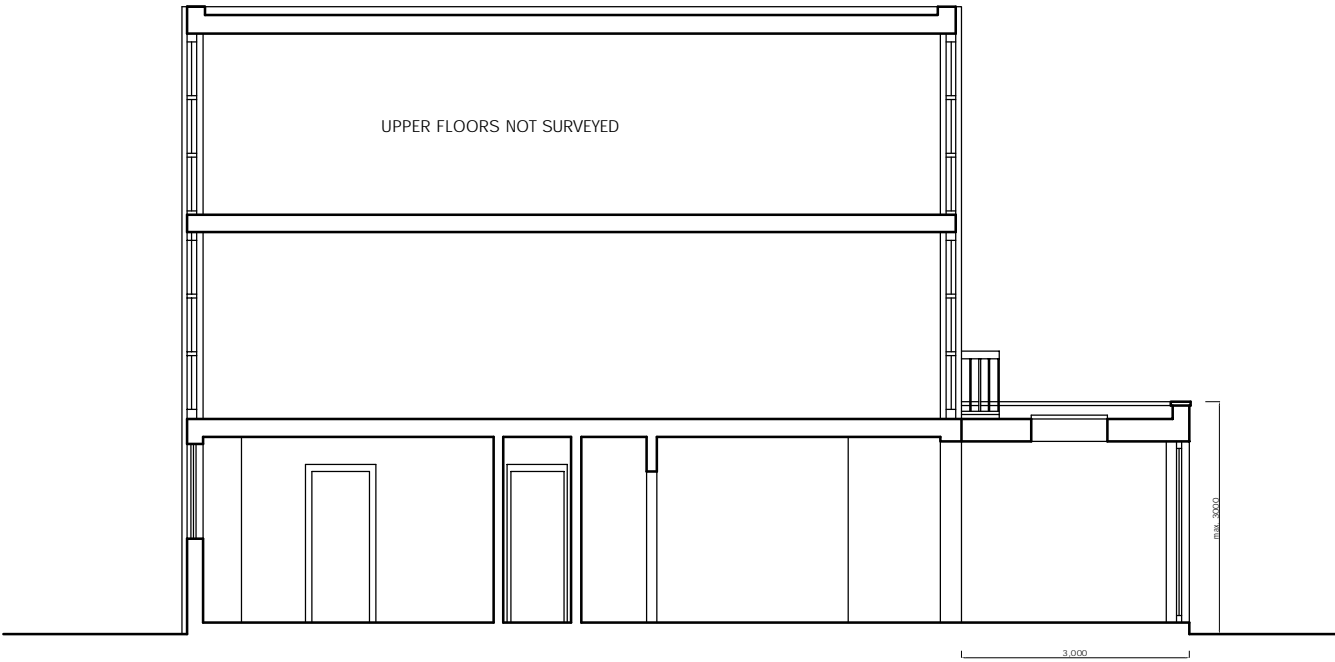

SECTION

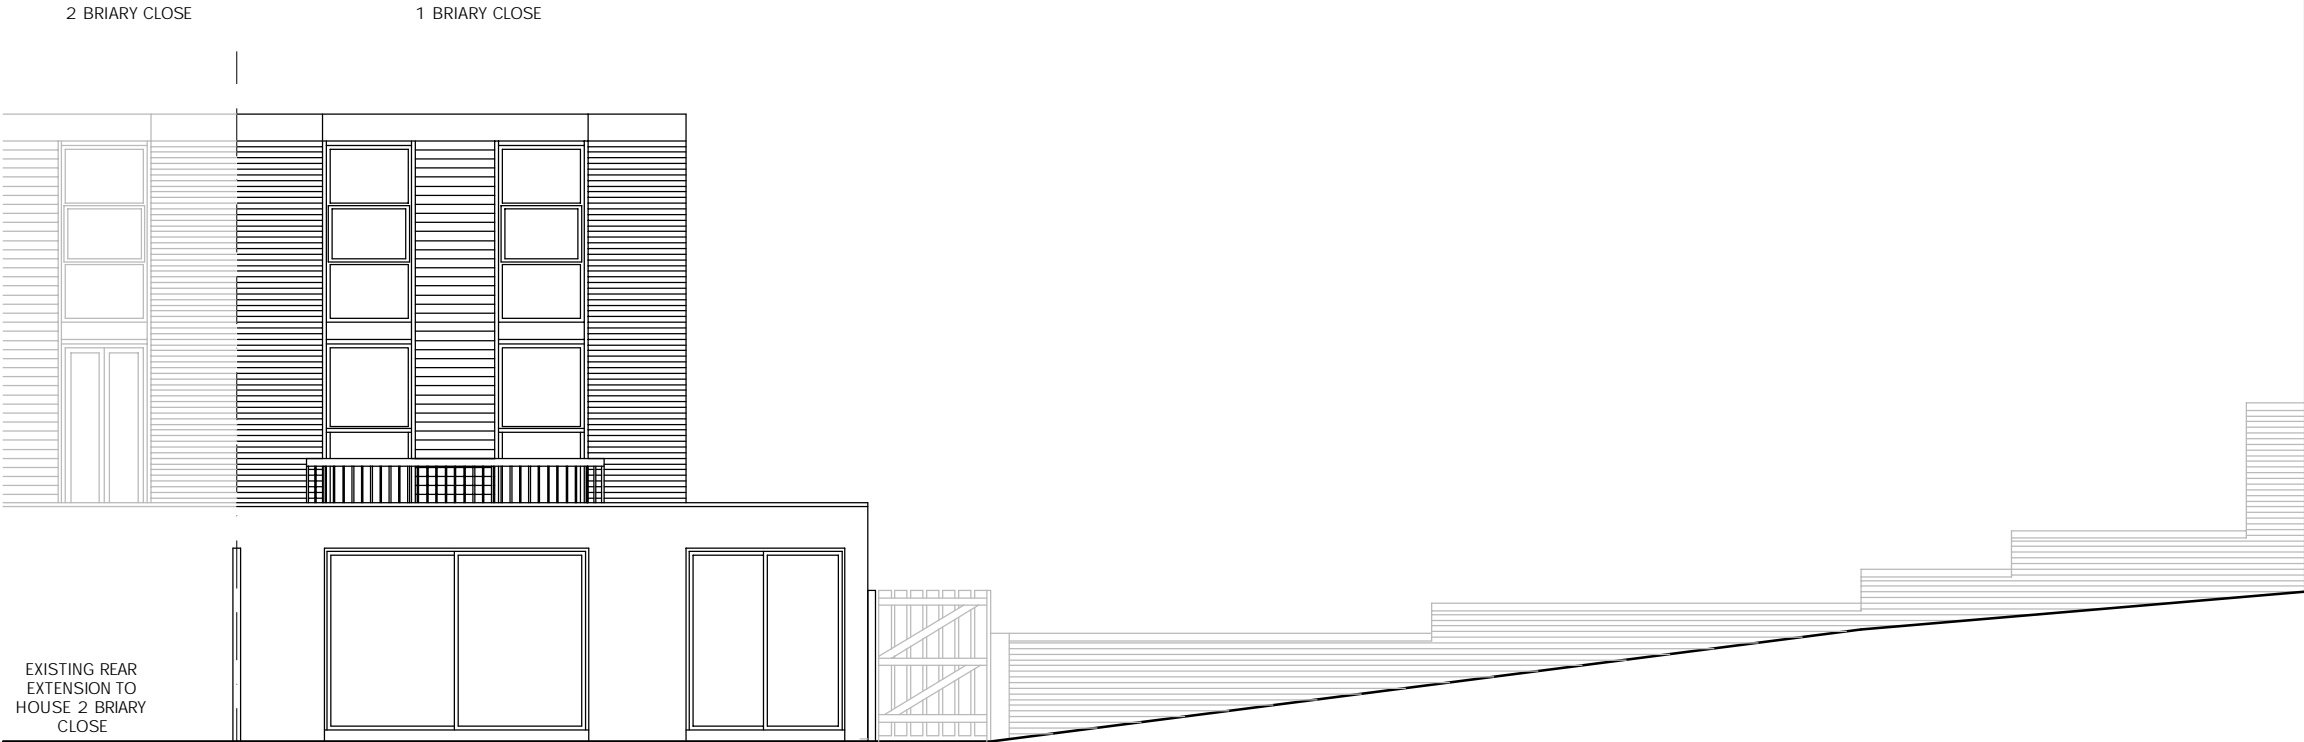

REAR ELEVATION

REVISIONS		
REV	DATE	REVISION NOTES:

KEY

- NOTES
1. Do not scale from this drawing.
 2. All dimensions to be checked on site by the contractor and such dimensions to be his responsibility.
 3. Report all drawing errors, omissions and discrepancies to the architect/designer.

KASIA WHITFIELD DESIGN

KASIAWHITFIELD@GMAIL.COM
T: 020 75869604
M: 07985035333

JOB	1 BRIARY CLOSE LONDON NW3 3JZ	
TITLE	PROPOSED REAR ELEVATION, ROOF PLAN & SCHEMATIC SECTION	

DATE	2020.01.21	SCALE	1:100@A3	STATUS	PLANNING
PROJECT NO.	BC1/2	DRAWING NO.	PP4	REVISION	