


All dimensions need to be checked and confirmed on site

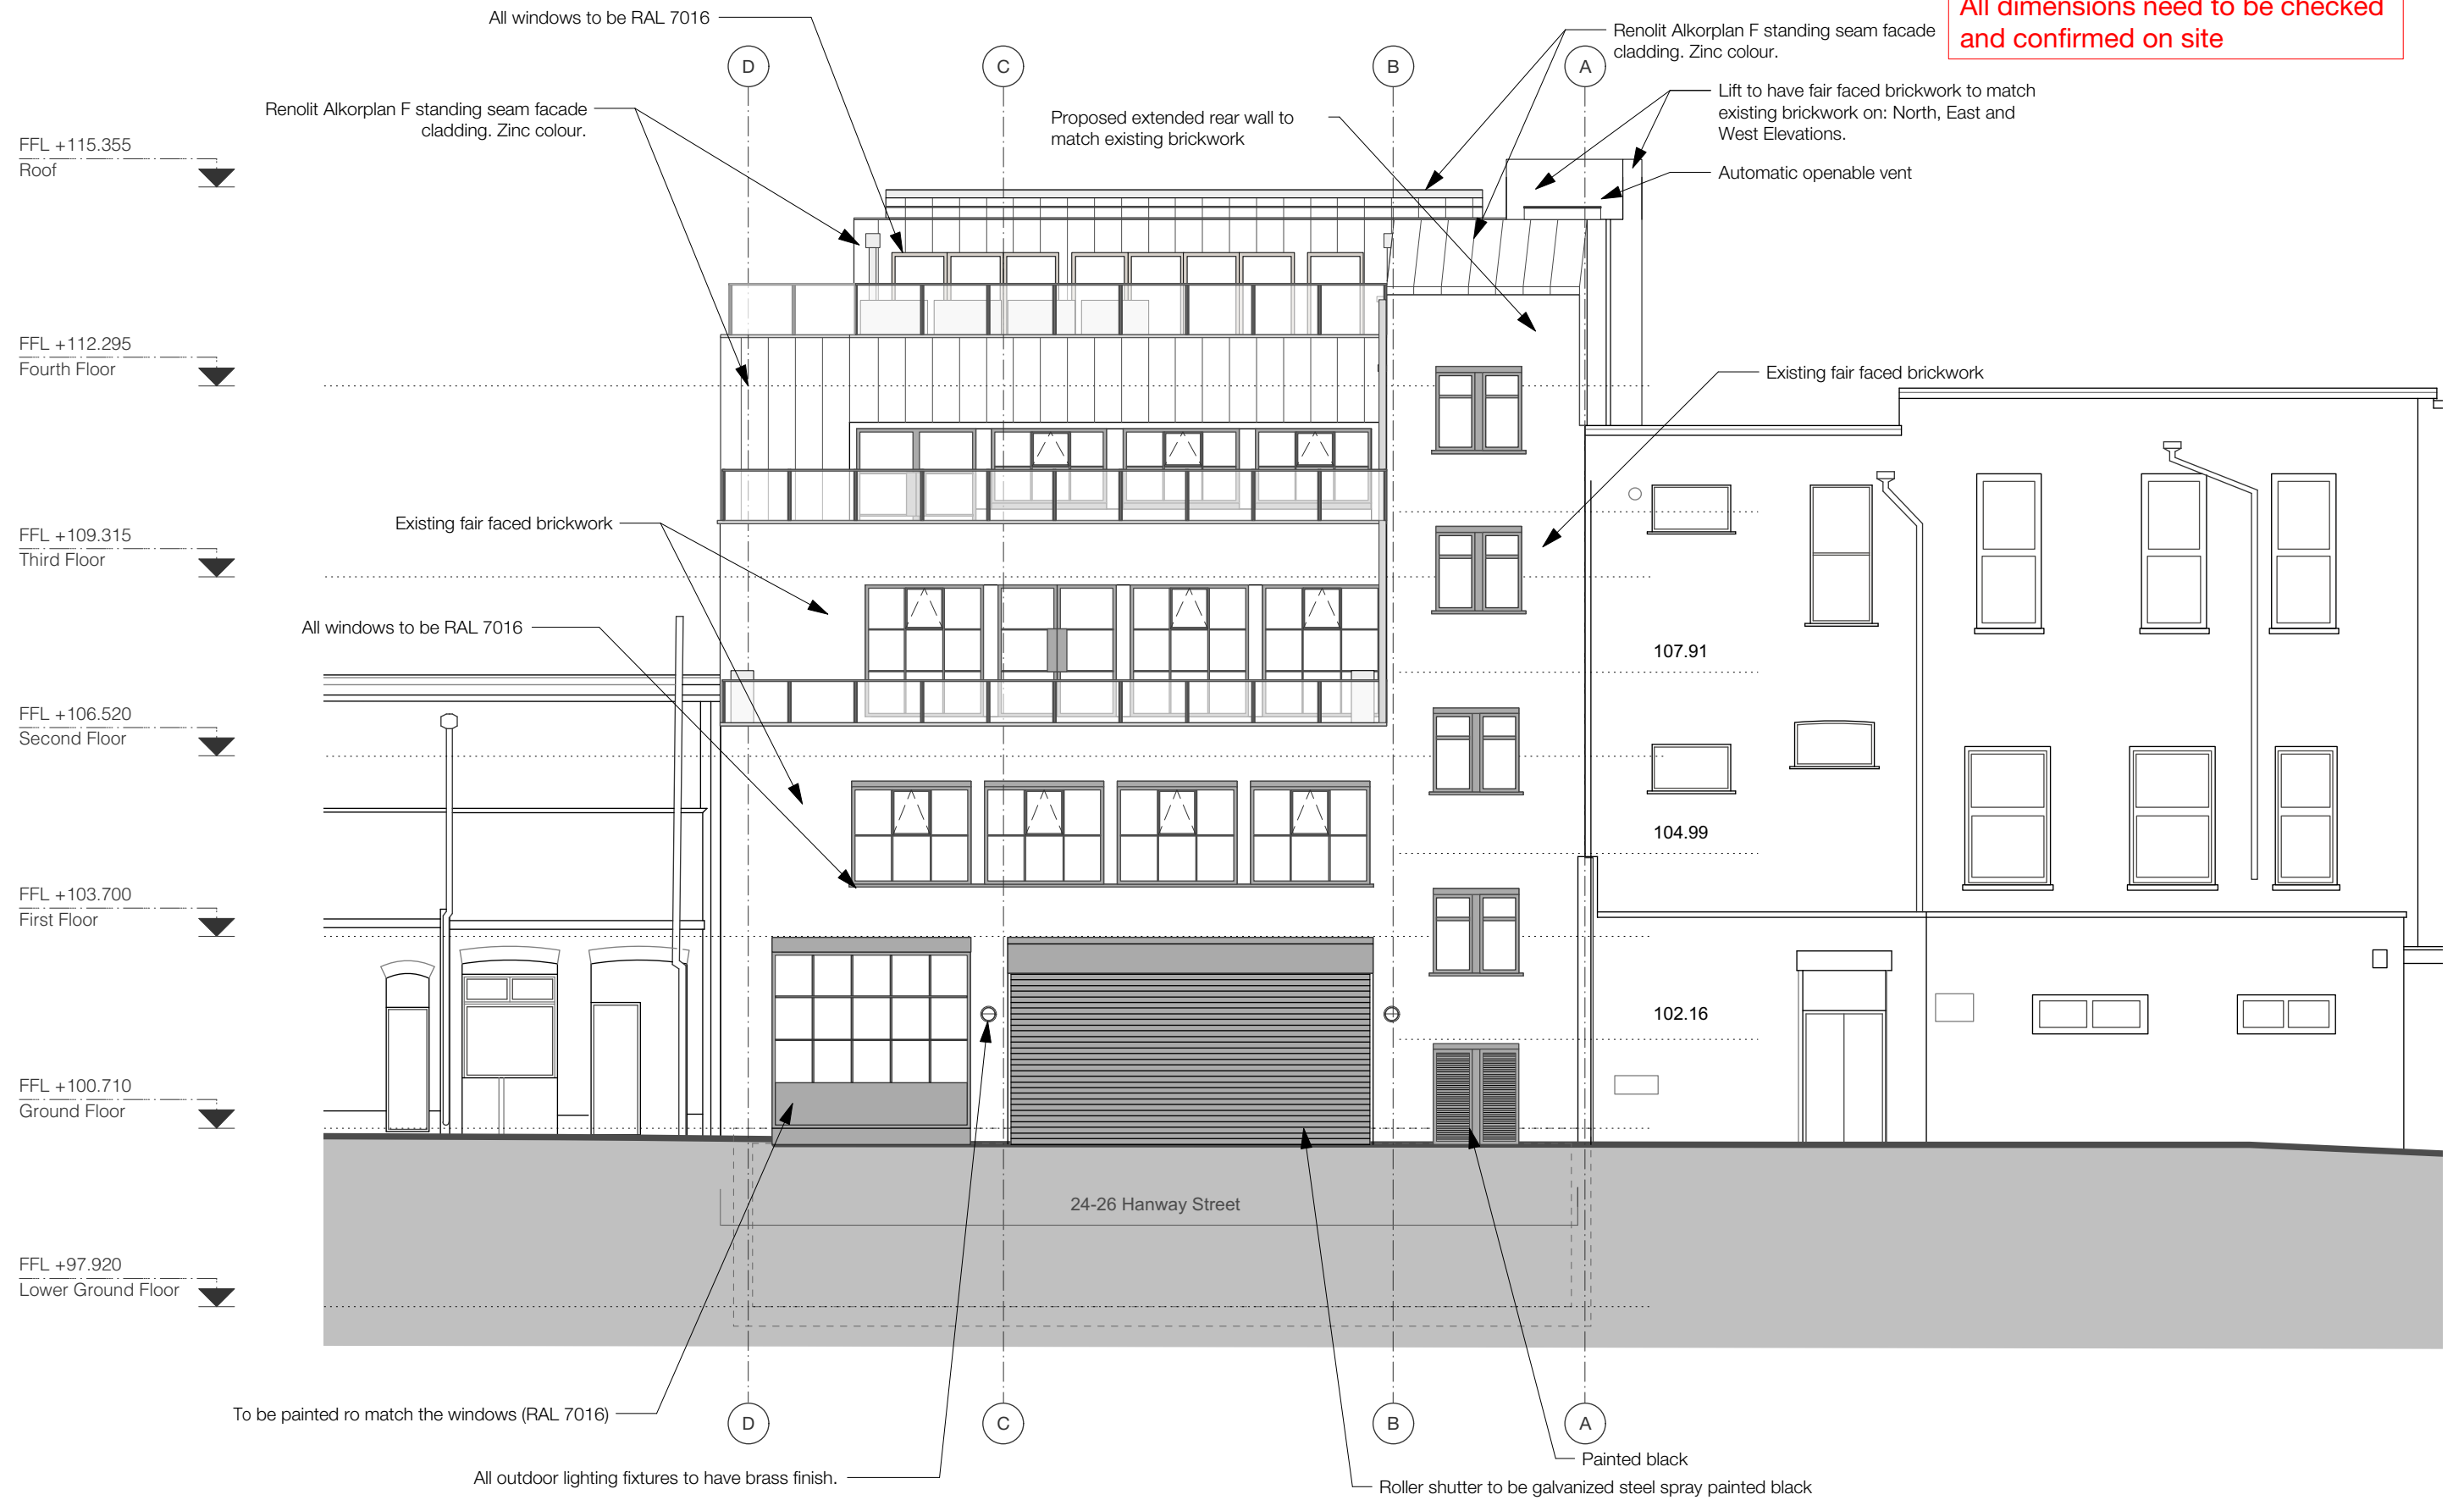

1 North Facade - Proposed
Scale: 1:100



Chassay Studio

108 Palace Gardens Terrace, London W8 4RT t. 0207 243 1516
www.chassaystudio.com

General Notes

- 1) Do not scale from this drawing.
 - 2) Written dimensions only to be used.
 - 3) All dimensions are in millimetres.
 - 4) These drawings shall be read in conjunction with all other relevant drawings, written instructions and specifications.
 - 5) Any discrepancies or inconsistencies must be reported to the architect immediately.
- © CHASSAY STUDIO Ltd 2017

Rev.	By	Description of Change	Date	Checked
B	WT	Issued for Planning	26.11.19	TC

Hanway House
London W1T 1UH

Title
NORTH ELEVATION - PROPOSED

Job Code	Drawing No.	Revision	status
1661	A-31	C	PLANNING
Date	Scale		
31.10.2018	1:100 @ A3		