


All dimensions need to be checked and confirmed on site

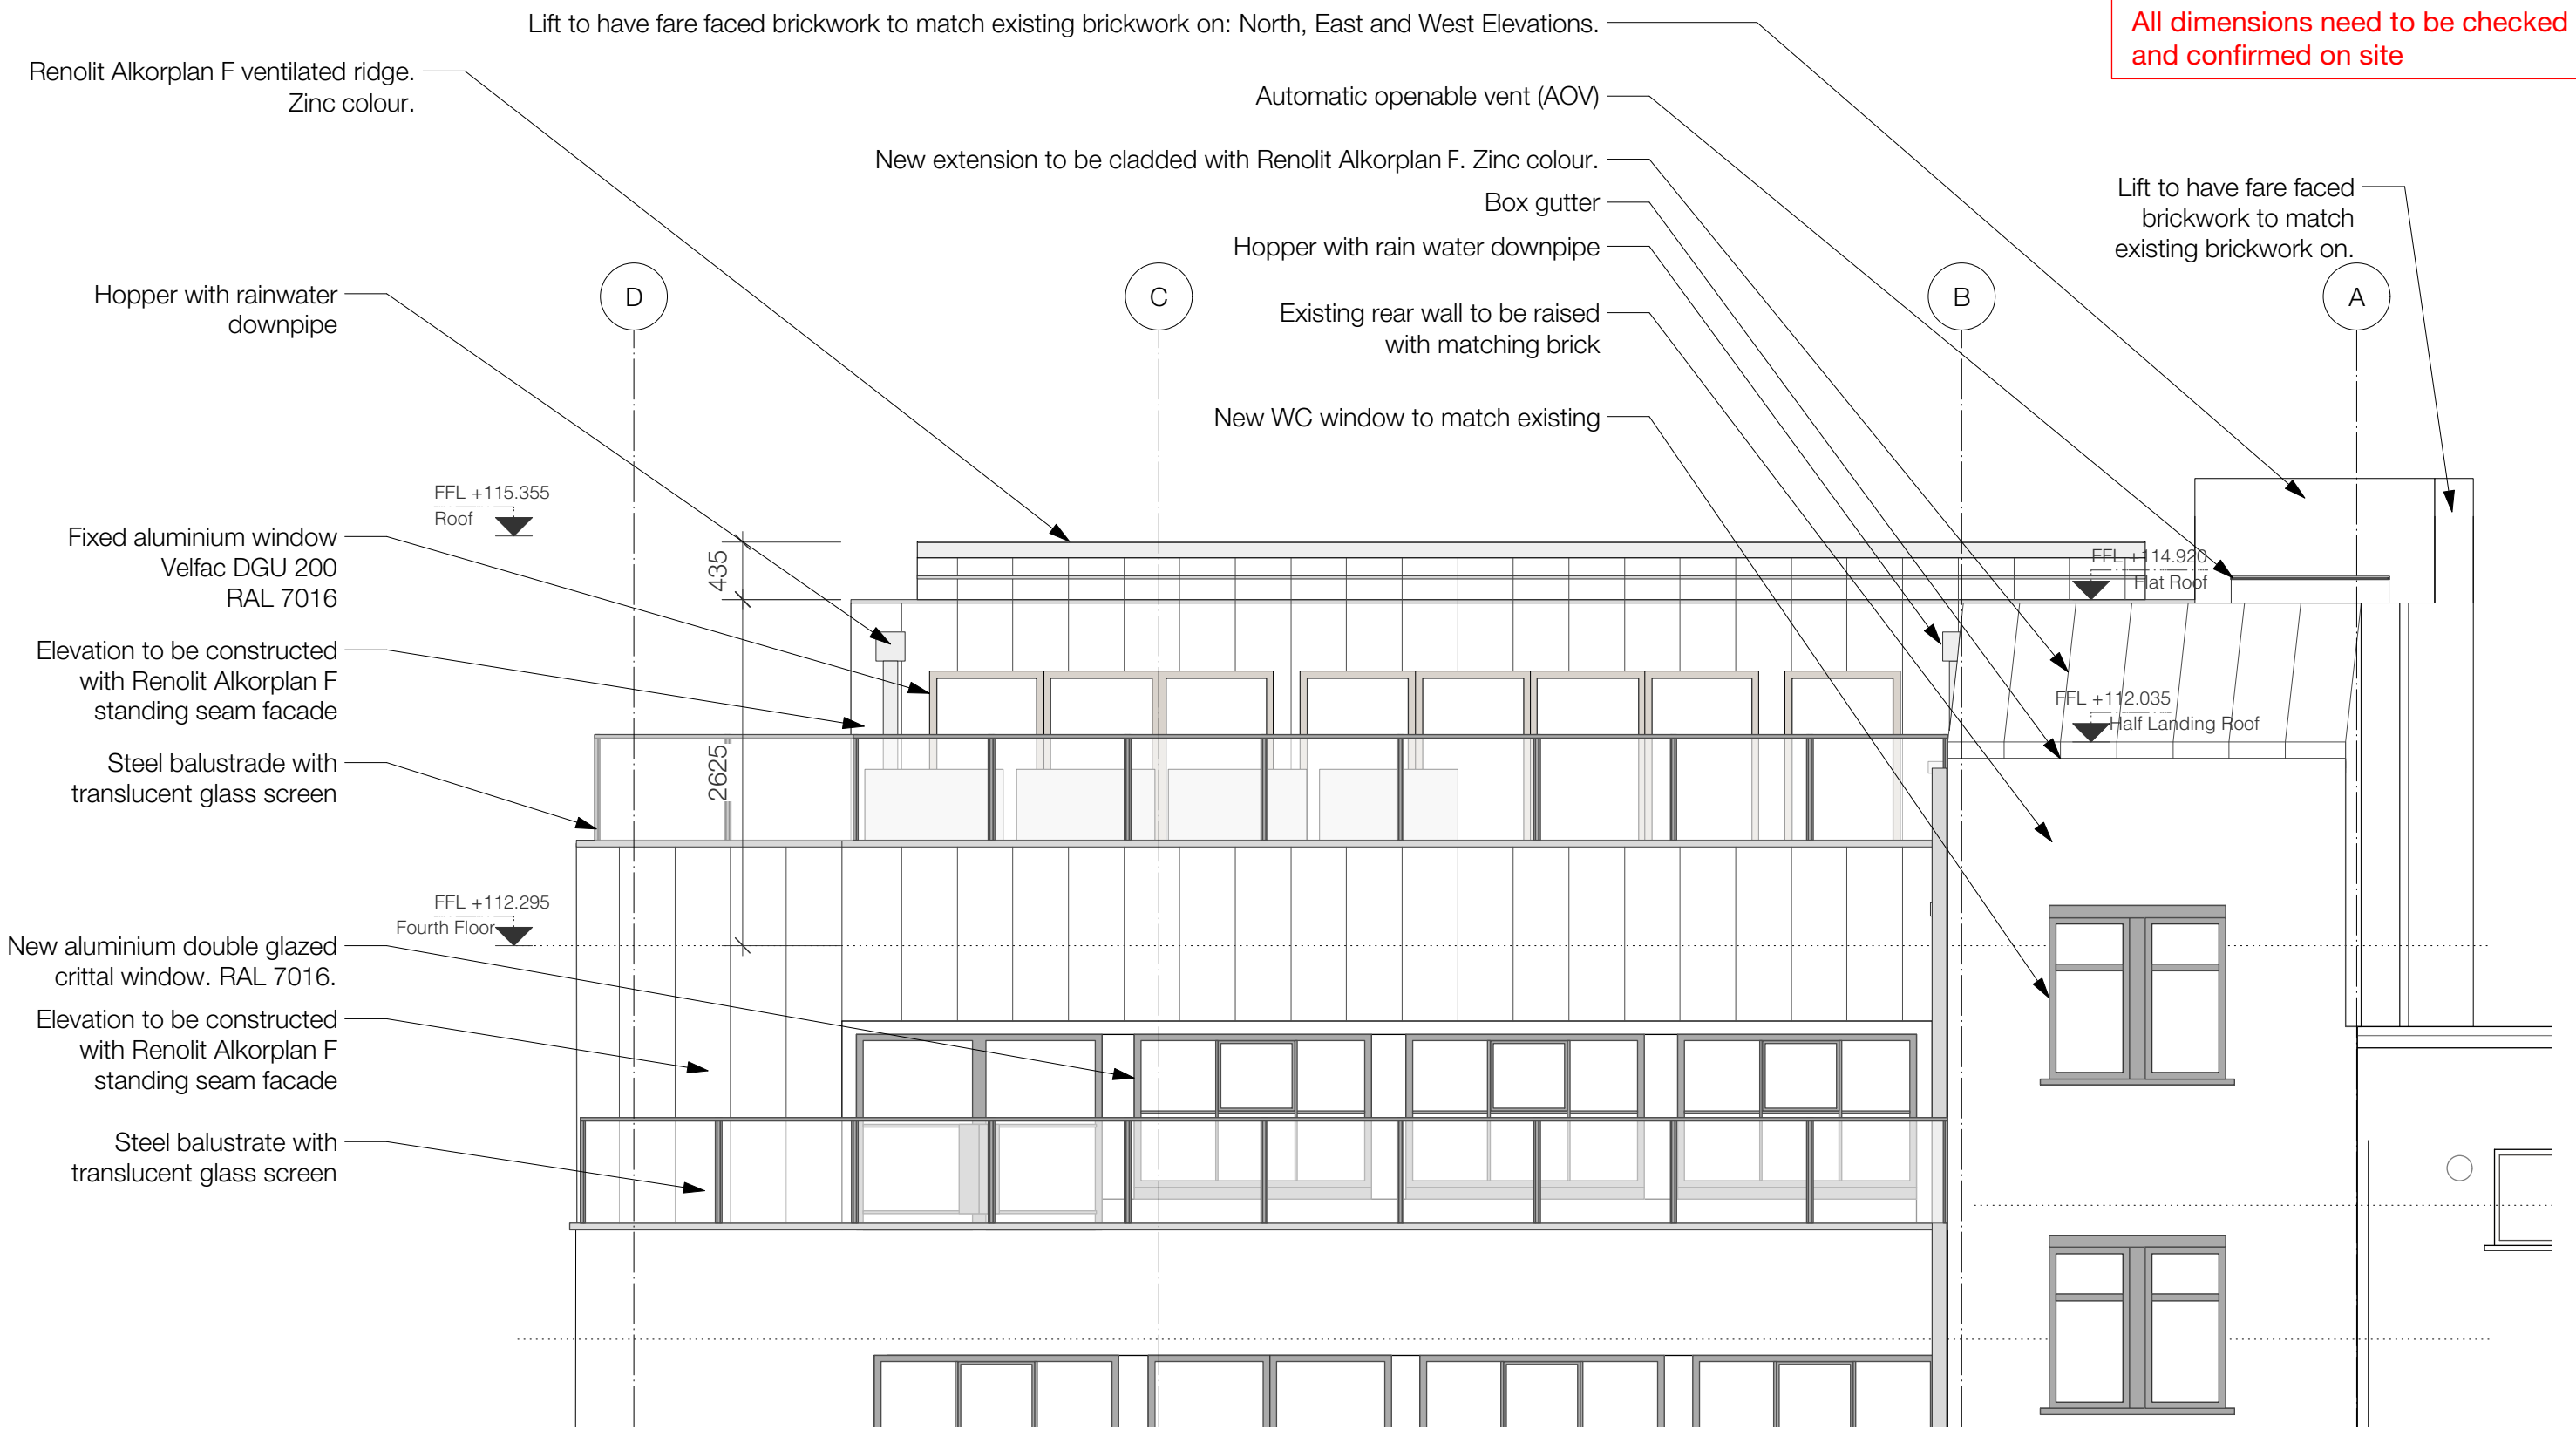

1 4th Floor - North Elevation  
Scale: 1:50

<b>Chassay Studio</b> 108 Palace Gardens Terrace, London W8 4RT t. 0207 243 1516 www.chassaystudio.com	<b>General Notes</b> 1) Do not scale from this drawing. 2) Written dimensions only to be used. 3) All dimensions are in millimetres. 4) These drawings shall be read in conjunction with all other relevant drawings, written instructions and specifications. 5) Any discrepancies or inconsistencies must be reported to the architect immediately. © CHASSAY STUDIO Ltd 2017				<b>Hanway House</b> London W1T 1UH	Title <b>4TH FLOOR - NORTH ELEVATION</b>	Job Code Drawing No. Revision status : FOR <b>1661 -B-16 C</b> <b>PLANNING</b>		
							Date	Scale	
							31.10.2018	1:50 @ A3	
		B WT Issued for Planning 26.11.19 TC Rev. By Description of Change Date Checked							