


Ground Floor Plan  
As Existing

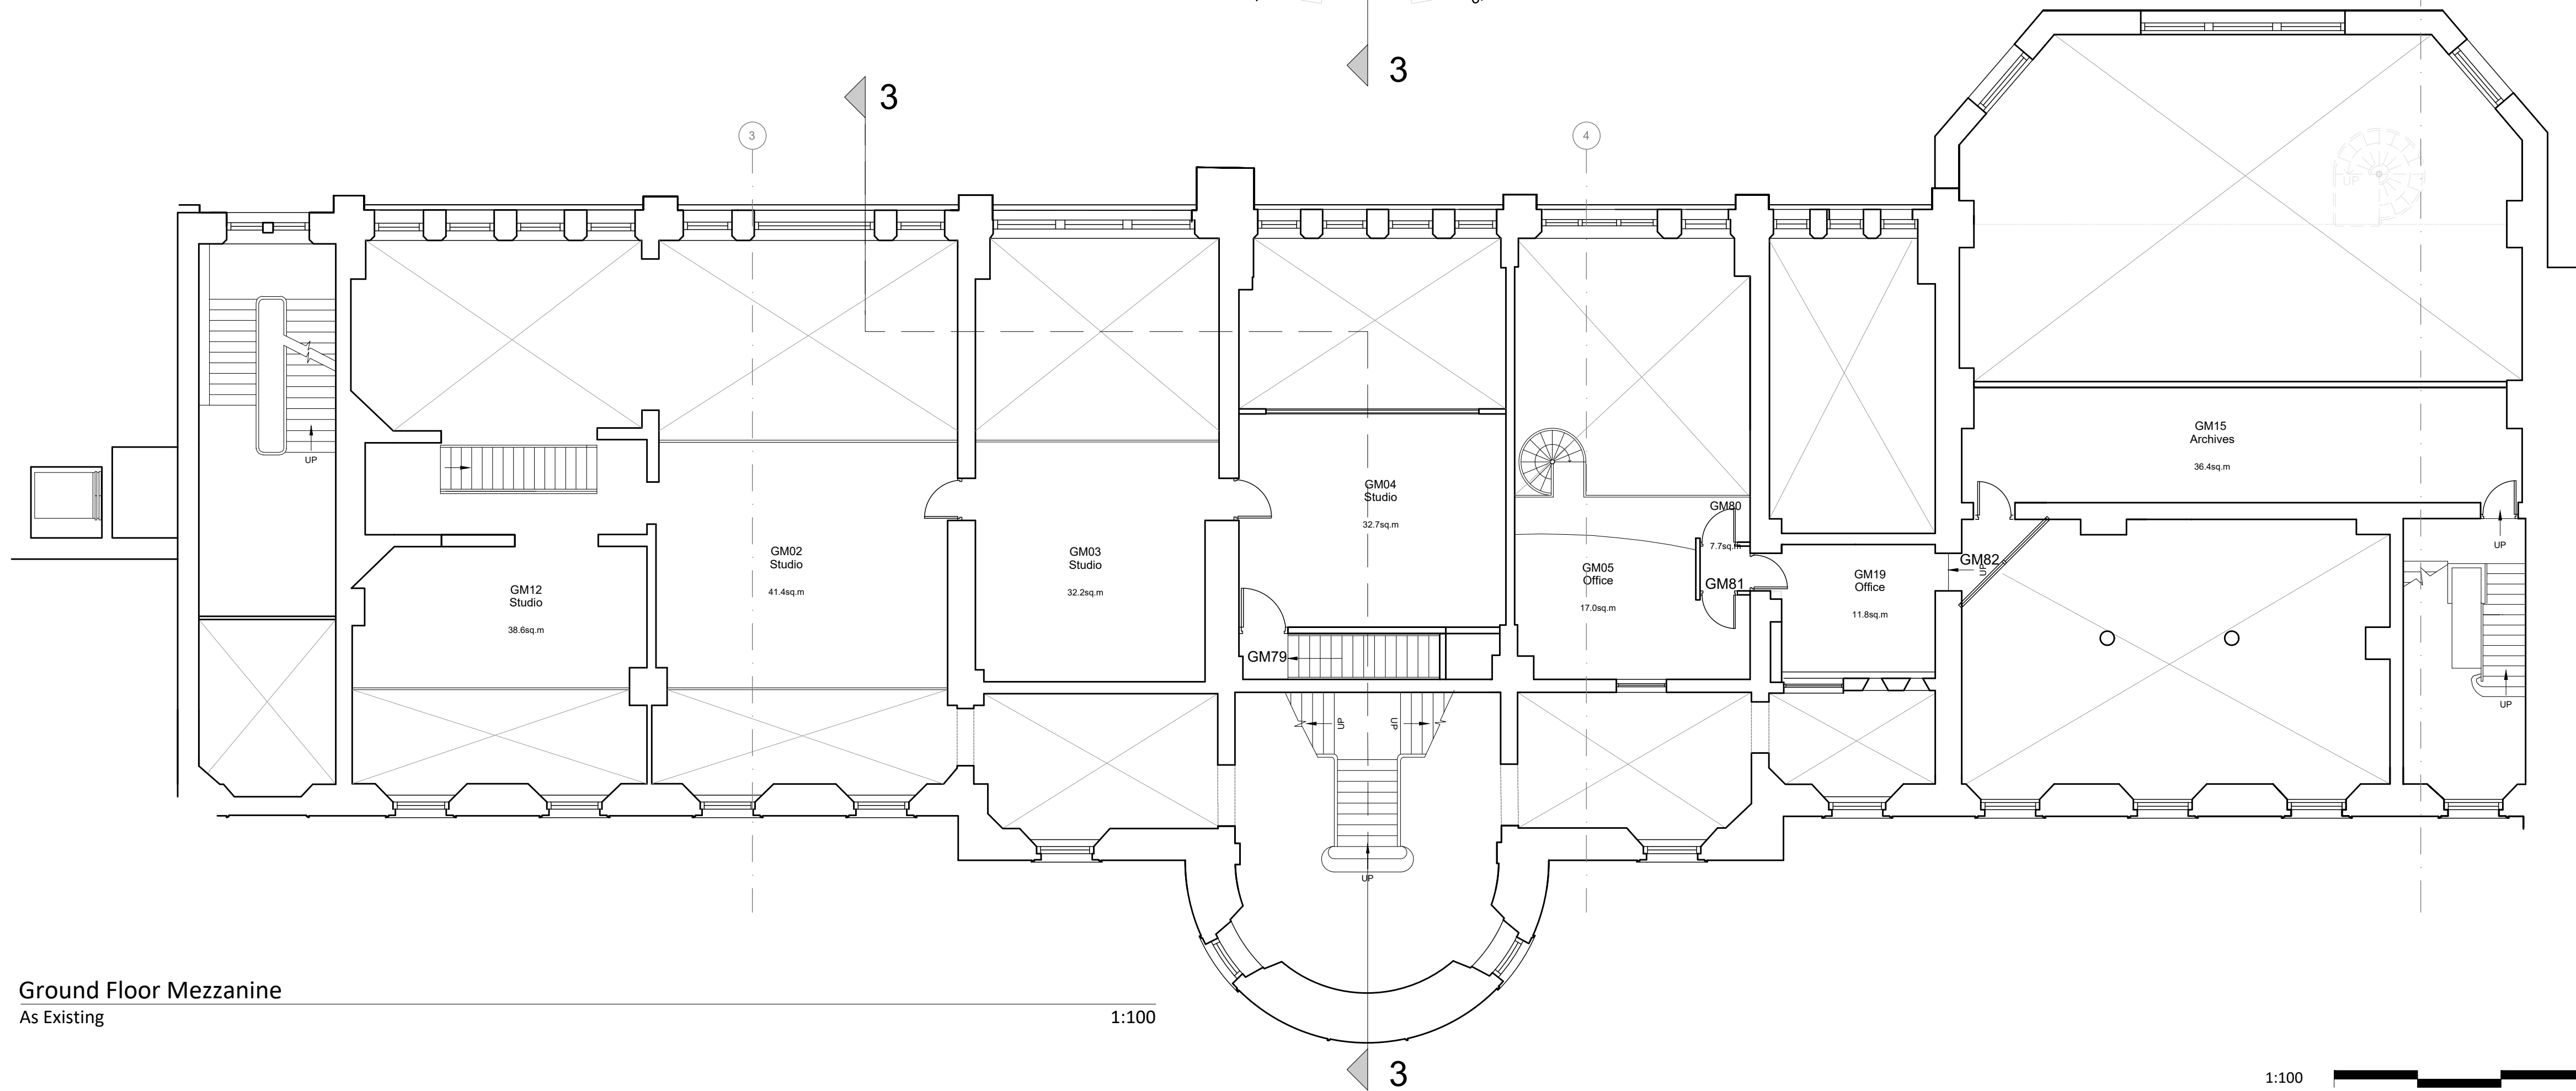

Ground Floor Mezzanine  
As Existing

rev.	description	date	chkd.
A	North point added	17.03.20	

client : UCL

project : The Slade School of Fine Art  
Gower St, London, WC1E 6BT  
External Refurbishment

drawing title : Ground Floor Plan & Mezzanine  
As Existing

**FulkersBaileyRussell**

london | gravesend | brighton | bristol | leeds | reading | manchester  
info@fulkers.co.uk // www.fulkers.co.uk // 01474 369175

drawn: CK chkd: date: Jan 2020

status: Planning scale: 1:100 @ A1

proj no : 19-2306

drg no : 100-03 rev no: A

