
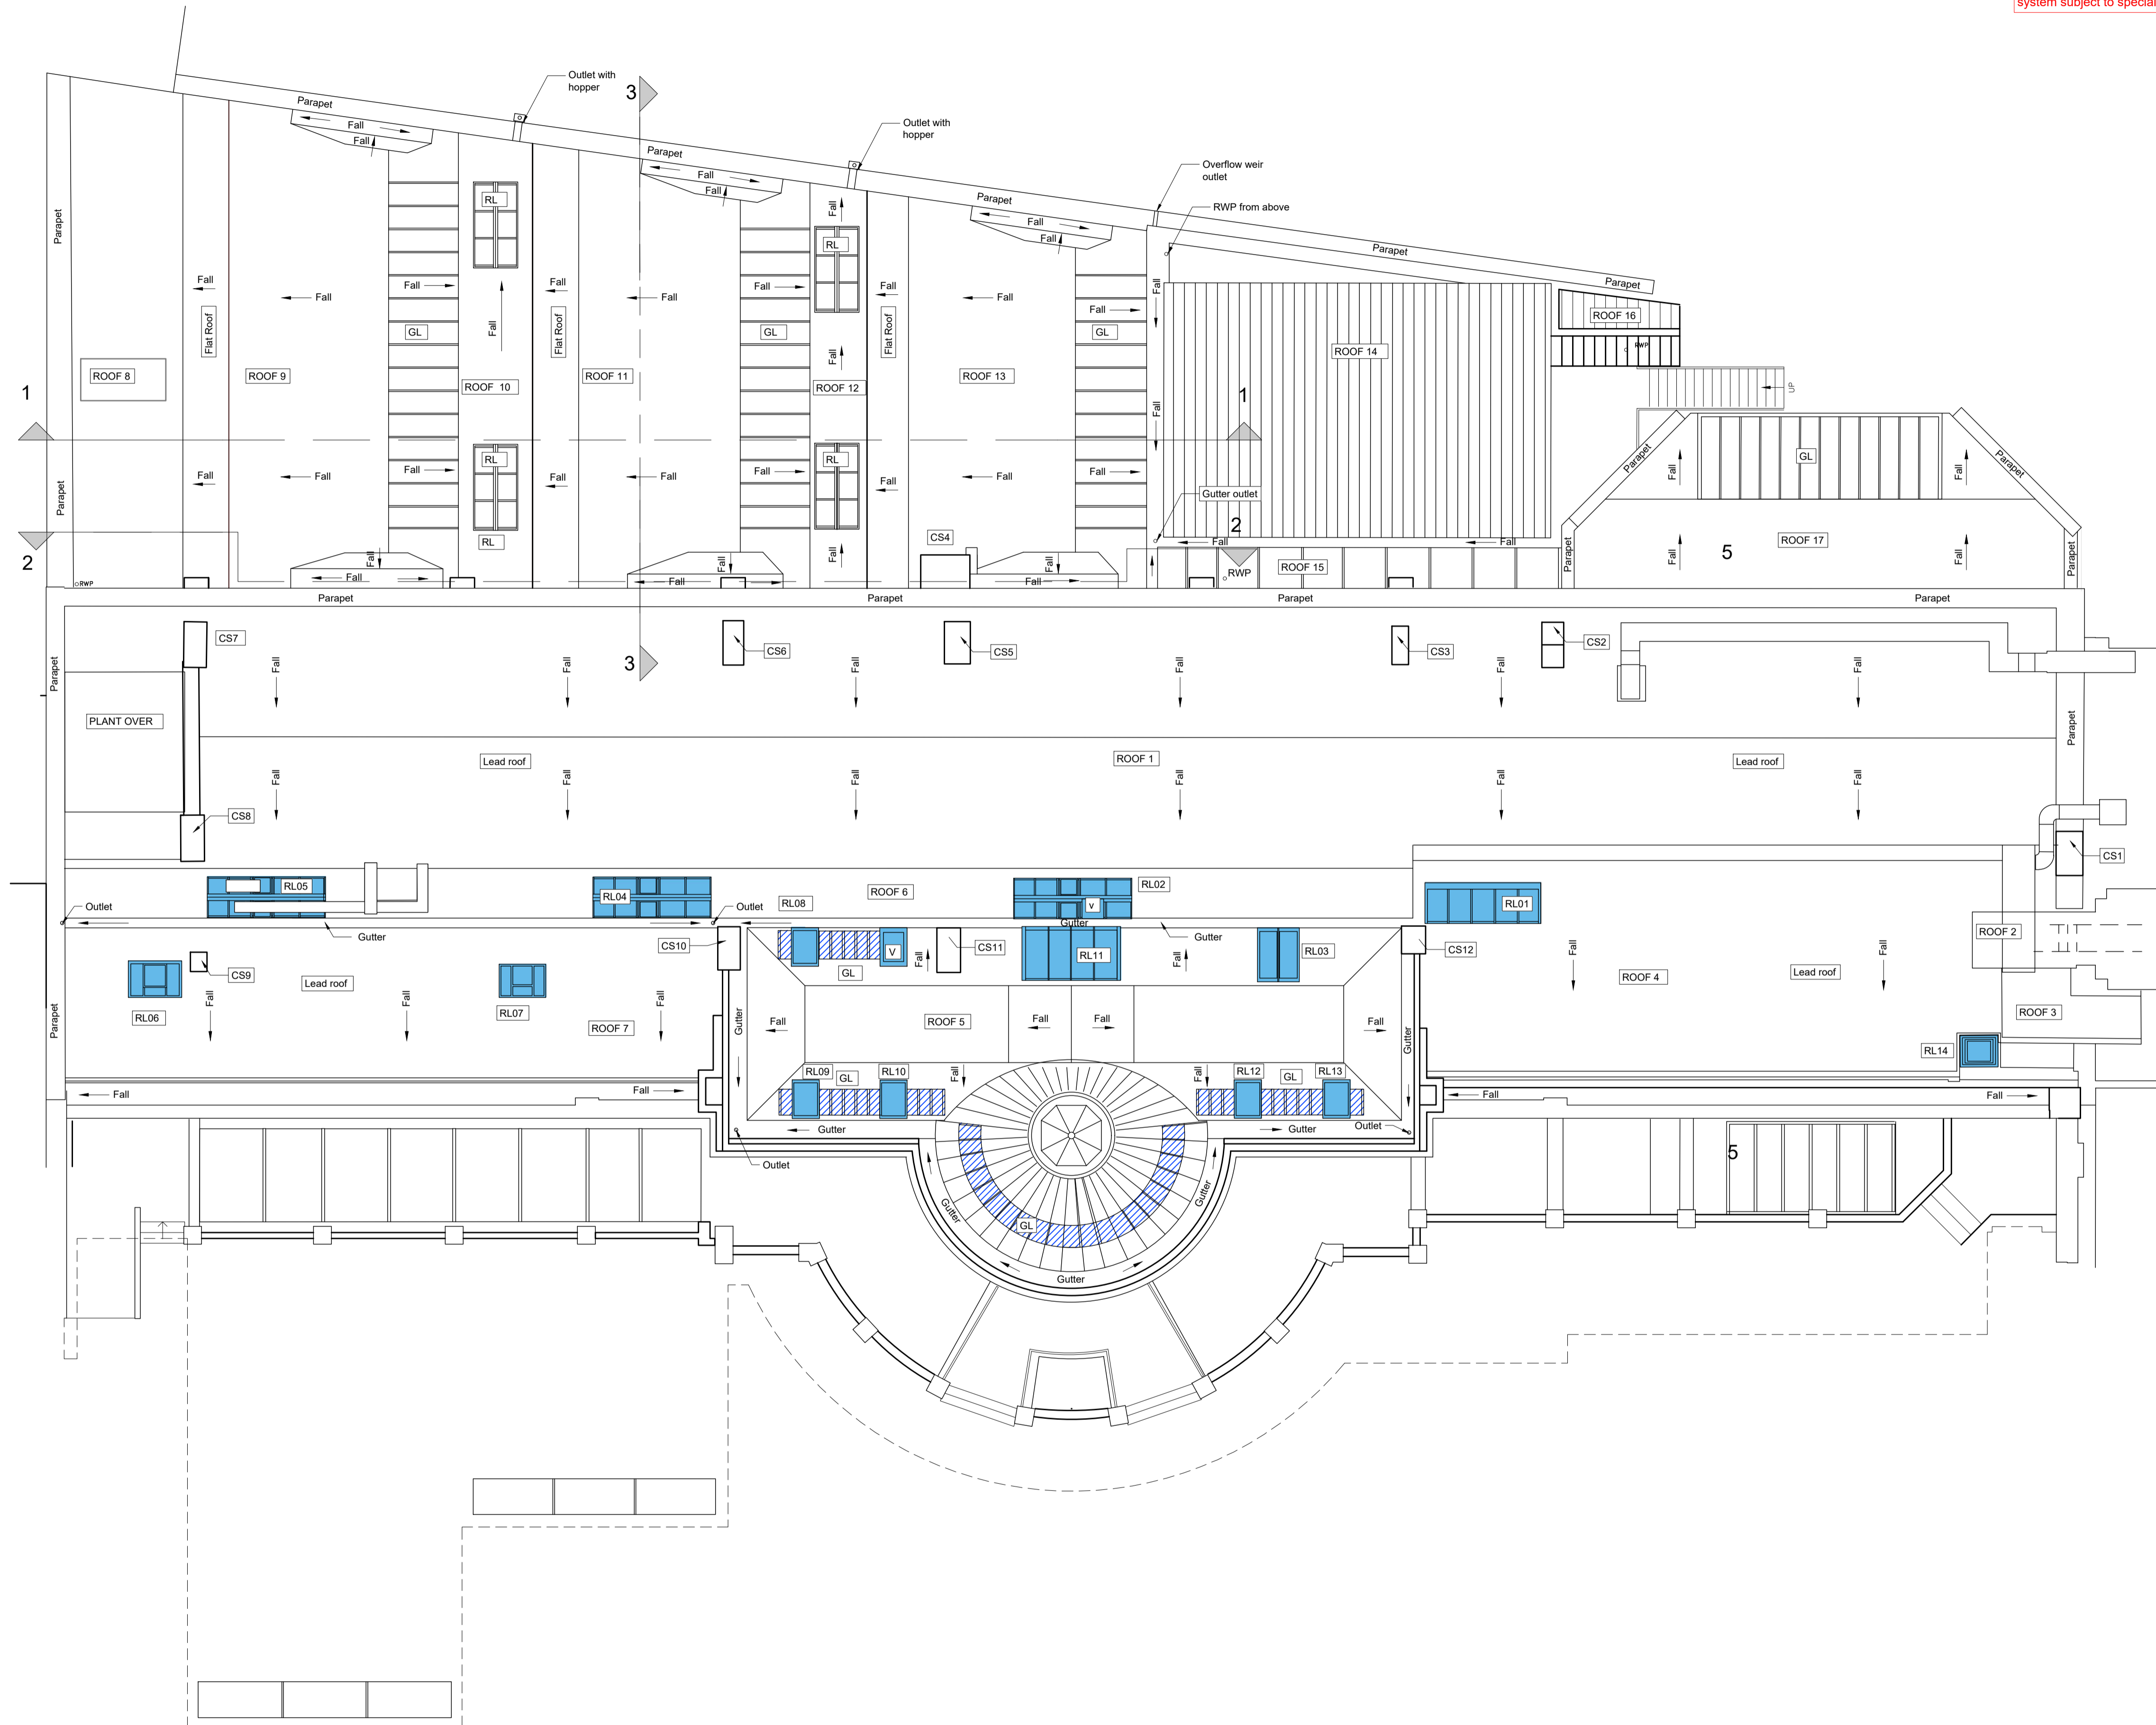


Removal and reinstatement of fall arrest system subject to specialist input / design.

Glazing Replacement Legend

- External roof lights and roof lanterns to be replaced with double glazed units by Standard Patent Glazing all in accordance with clause H10/115B - Heritage double glazed roof patent glazing specification.
- Existing fixed glazing to be replaced with new double glazed units with Standard Patent Glazing Company Rafterline glazing bar and wood core lead rolls to top all in accordance with clause H10/115C - Heritage double glazed roof patent glazing specification.

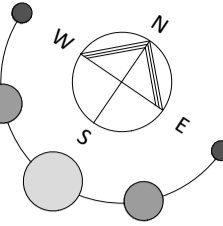

D	North point added.	17.03.20
C	Specification clauses added.	09.03.20
B	Proposals to main roof revised.	28.02.20
A	Layout Updated	17.02.20

rev.	description	date	chkd.

client : UCL

project : The Slade School of Fine Art
Gower St, London, WC1E 6BT
External Refurbishment

drawing title : Roof Plan
Main Roof Glazing Replacement

FulkersBaileyRussell

london | gravesend | brighton | bristol | leeds | reading | manchester
info@fulkers.co.uk // www.fulkers.co.uk // 01474 369175

drawn: CK chkd: date: Jan 2020

status: **Planning** scale: 1:100 @ A1

proj no : 19-2306

drg no : 200-02 rev no: D

Roof Plan
Main Roof Glazing Replacement

1:100

