
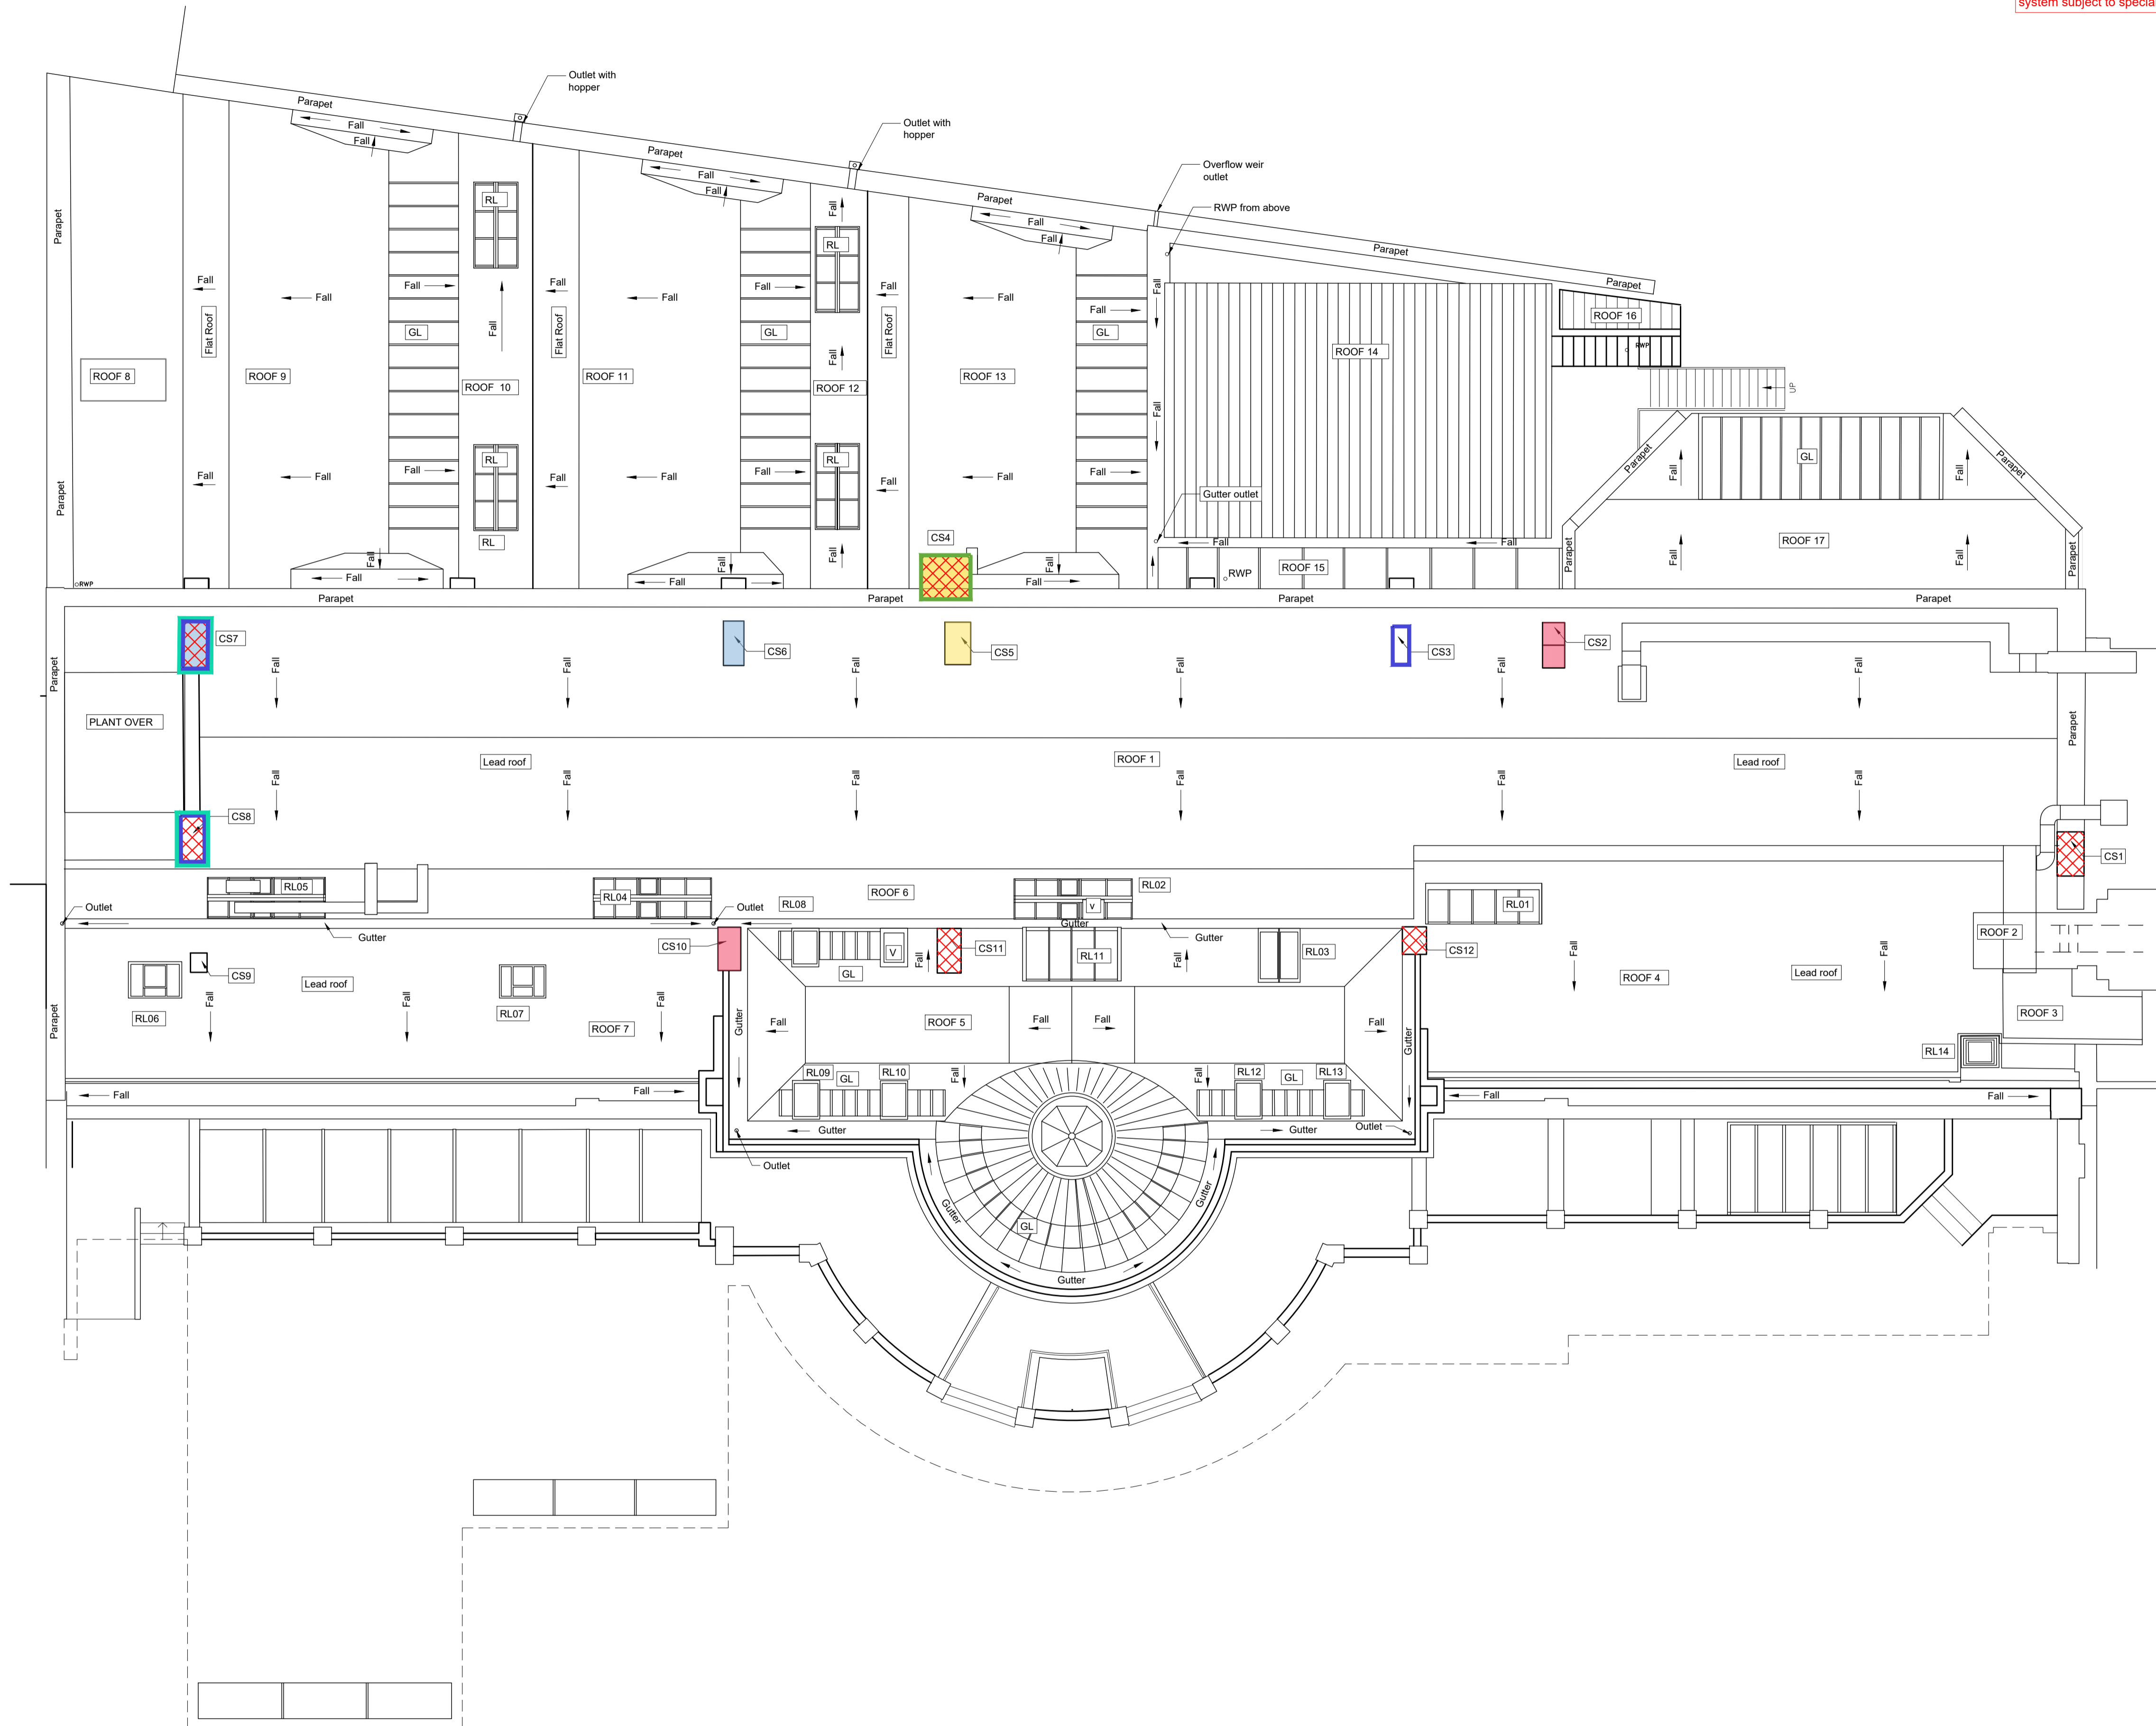


Removal and reinstatement of fall arrest system subject to specialist input / design.

Legend

- Chimney stacks CS6,7 and 10 - Hack off and re-render chimney stack to Clause M20/110, all to match existing.
- Chimney stacks CS1,3,4,6,7,8,9,11 and 12 - Re-point chimney stacks to Clause C41/820 in 1:1:6 gauged mortar to match existing. Replace fractured bricks to Clause C41/320.
- Chimney Stacks CS2 & 10 - Take down and set aside bricks for re-use. Provide additional second hand bricks to match existing to Clause C41/265. Take off coping and clear away. Take off flues and clear away. Rebuild chimney to match existing in all respects to Clauses C41/310/320 in 1:1:6 gauged mortar and point on completion to Clause C41/820 to match existing. Provide new stone coping - See drawing 100-25
- Applicable to all chimney stacks - remove flashings and refix to clause C41/820 in 1:1:6 gauged mortar pointed to match existing.
- Applicable to all chimney stacks - re-point stone copings in 1:1:3:10-12 cement / stone dust / lime / sharp sand mortar to match existing.
- Specialist stone clean to section C40.
- Chimney stacks CS7,CS8 and CS11 - replace stone copings. See drawing 100-25 for details.

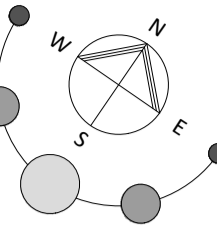

C	North point added.	17.03.20	
B	NBS clauses added.	09.02.20	
A	Proposals to main roof revised.	28.02.20	

rev.	description	date	chkd.
------	-------------	------	-------

client : UCL

project : The Slade of Fine Art
Gower St, London, WC1E 6BT
External Refurbishment

drawing title : Roof Plan
Proposed Chimney Repairs

FulkersBaileyRussell

london | gravesend | brighton | bristol | leeds | reading | manchester
info@fulkers.co.uk // www.fulkers.co.uk // 01474 369175

drawn: CK chkd: date: Jan 2020

status: **Planning** scale: 1:100 @ A1

proj no : 19-2306

drg no : 200-03 rev no : C

Roof Plan
Chimney Repairs

1:100

