



XREFs: P:\21941\H BIM & CAD\H04 CAD Data\07_Planning\21941-E-07-101- BUILDING AB - ELEVATIO

 

() 1	1 2	2	4	6	8	10
				1		1	[
	///////		///////	<u> </u>	1	<i>\////////////////////////////////////</i>	1

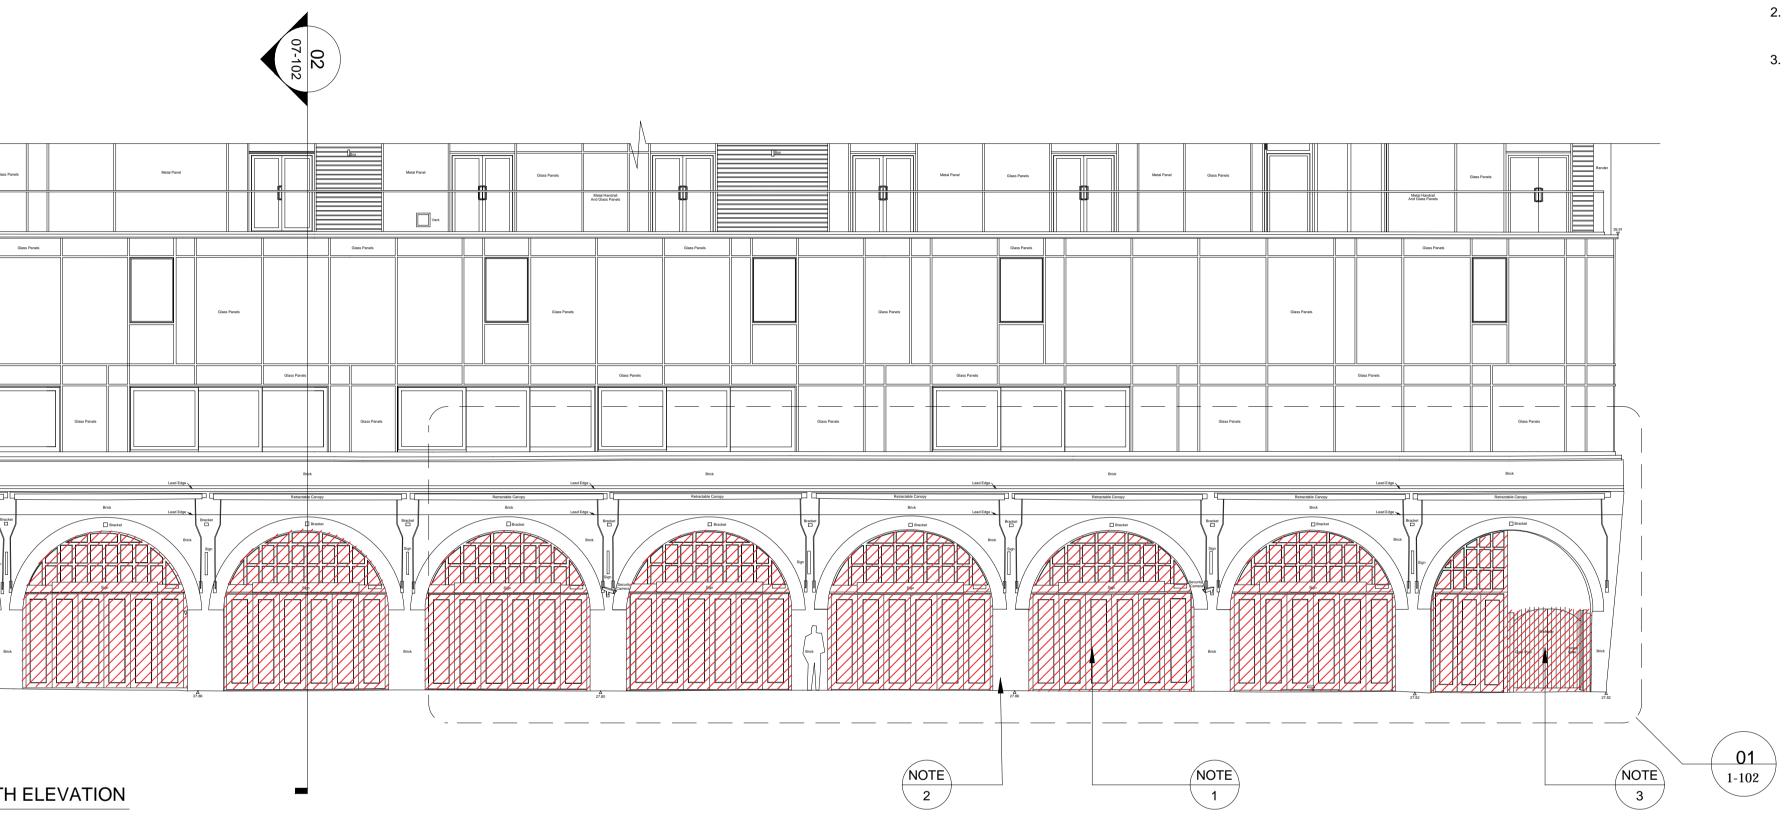

	Veretec Ltd 10 Bonhill Street London EC2A 4PE T + 44 (0)20 7843 3199 E london@veretec.co.uk	Client: LABTECH Project: LABTECH	I I: CAMDEN	MARKET		Title: NORTH YARD SHOPFRONTS-EXISTING NO & WEST & EAST ELEVATIONS
-	www.veretec.co.uk	Date: 16/03/2020	Drawn By: DM	Checked By: RM	Authorised By: RM	Scale: 100@A1



15m

Notes:

KEY:

AREA OF ALTERATION/STRIP-OUT

INTERNAL LAYOUTS SHOWN INDICATIVELY ONLY

- 1. EXISTING SHOP FRONTS TO BE STRIPED-OUT AND REPLACED.
- 2. EXISTING ARCH MASONRY OPENINGS TO BE PROTECTED.
- 3. EXISTING METAL GATE TO BE REMOVED AND REPLACED

RTH

Issue Status: PLANNING Drawing No: 21941-NY-VER-DR-A-07-101 Client Drawing Number: CLIENT_NO

© Copyright - Veretec Ltd