




Notes:

KEY:


— AREA SUBJECT TO PLANNING APPLICATION

NOTES:


INTERNAL LAYOUTS SHOWN INDICATIVELY ONLY

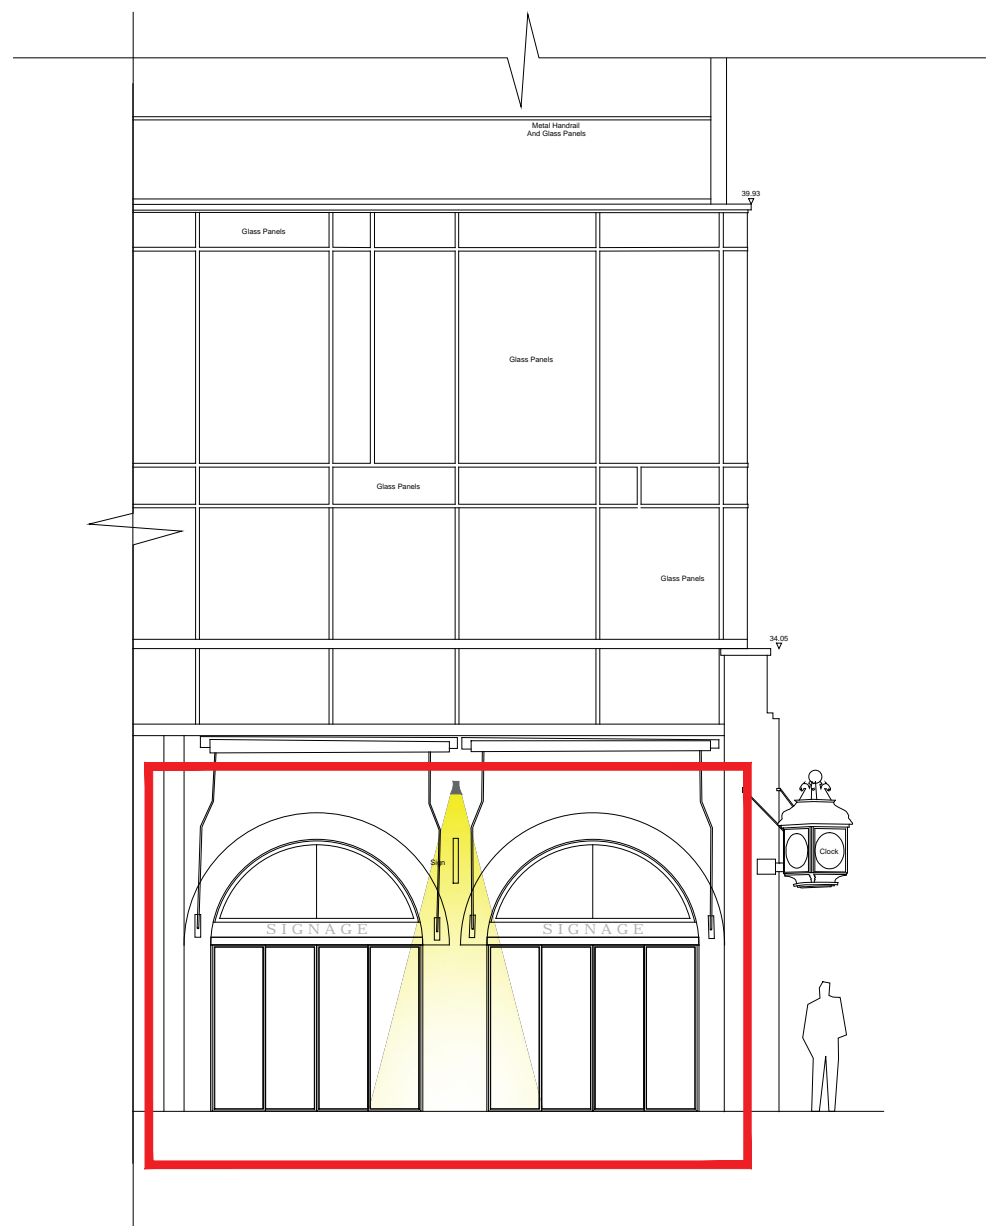

01 PROPOSED EAST ELEVATION
07-111 1:100

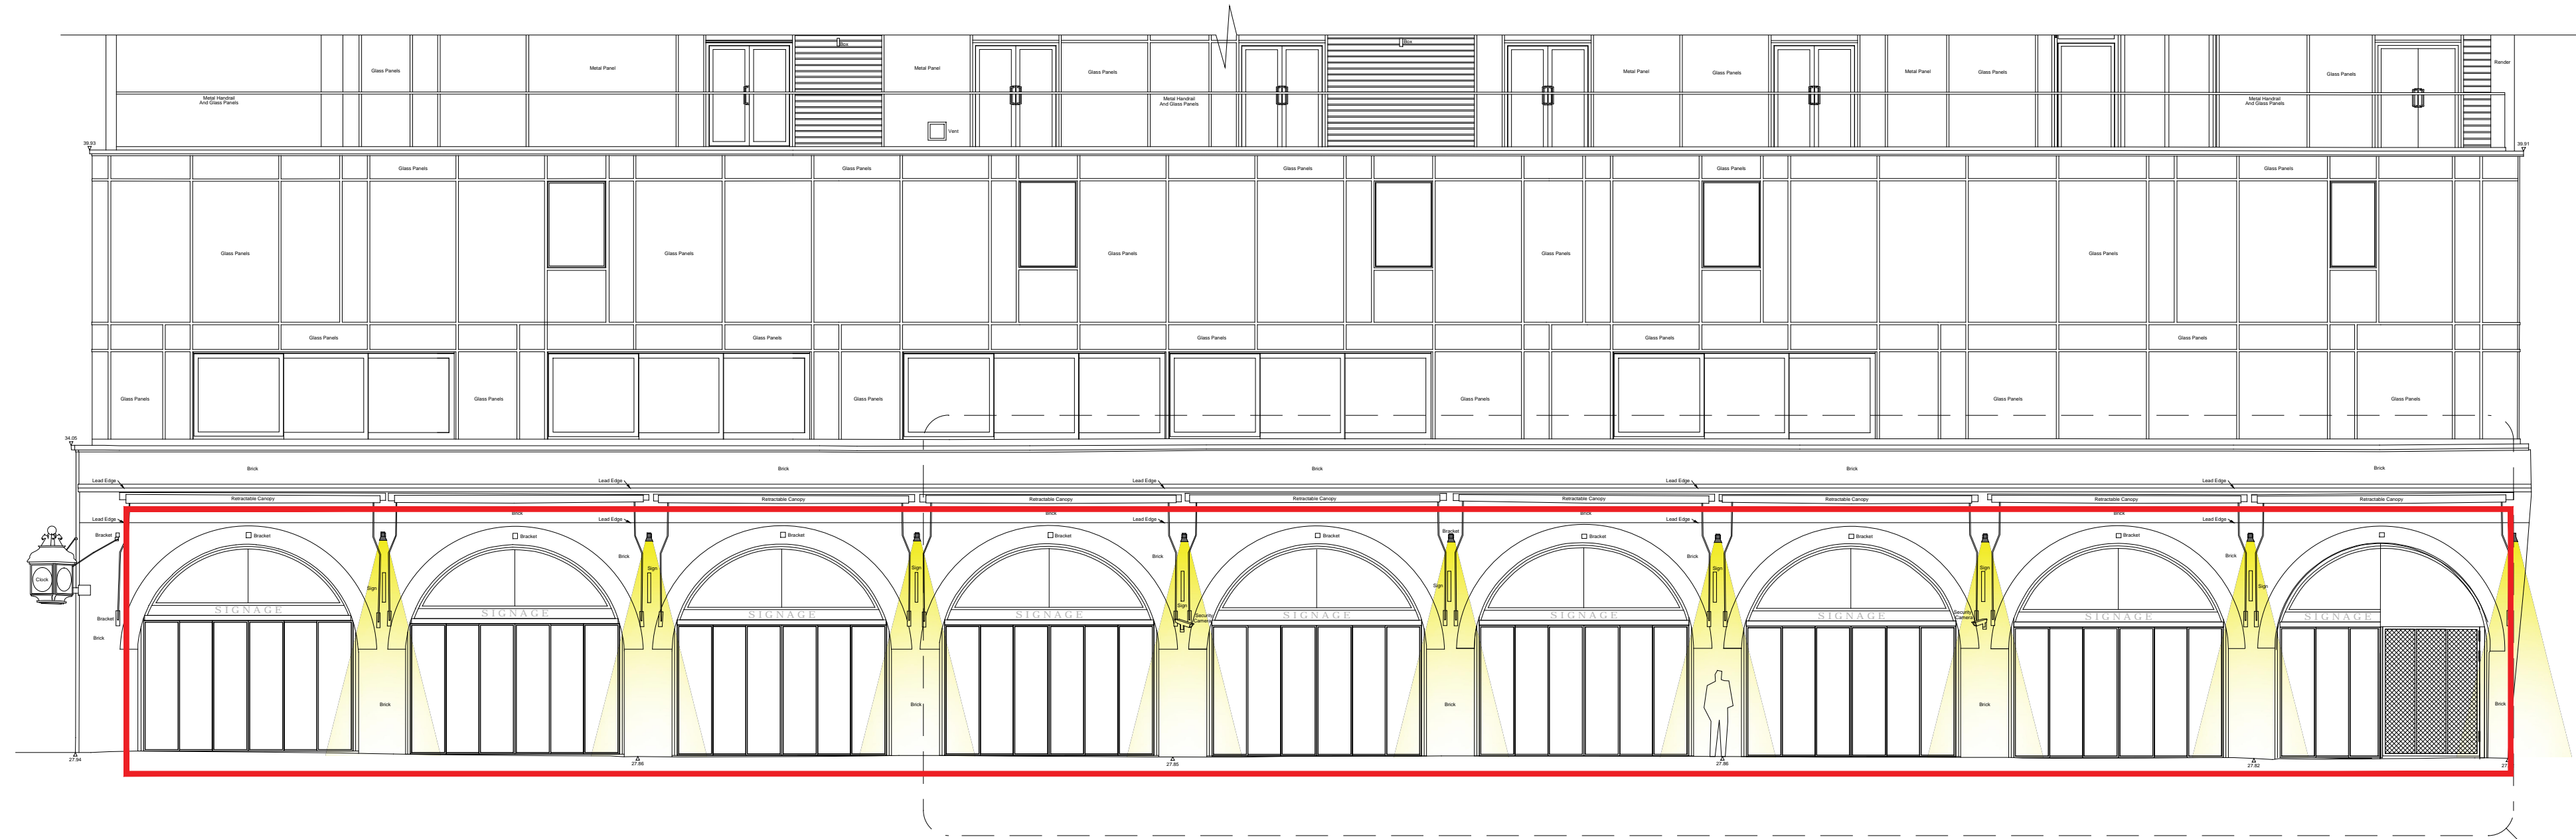

02 PROPOSED NORTH ELEVATION
07-111 1:100

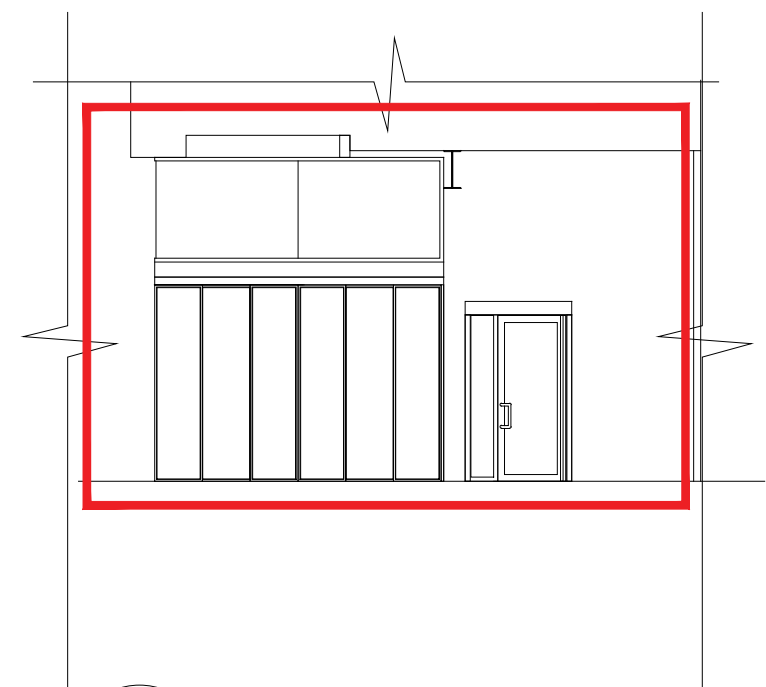

03 PROPOSED WEST ELEVATION
07-111 1:100

| | | |
|-----|------------|------------------------|
| A | 23.03.2020 | ISSUED FOR INFORMATION |
| B | 30.03.2020 | ISSUED FOR INFORMATION |
| C | 02.03.2020 | ISSUED FOR PLANNING |
| Rev | Date | |

Details

DM RM
DM RM
DM RM
By Authorise

Veretec Ltd
10 Bonhill Street
London EC2A 4PU
T +44 (0)20 7843 3195
E london@veretec.co.uk

Client:
LABTECH

Project:
LABTECH: CAMDEN MARKET

www.veretec.co.uk

Date: 16/03/2020 Drawn By: DM Checked By: RM Authorised By: RM

Title:
NORTH YARD SHOPFRONTS-PROPOSED
NORTH & EAST & WEST ELEVATIONS

Scale:
100@A

Issue Status:
PLANNING

Drawing No:
21941-NY-VER-DR-A-07-111

Client Drawing Number:
CLIENT_NO

Rev: