



NOTES
Status of Drawing
 This drawing is provided on the express understanding that, where costs for works have not been provided by the contractor, or where design input is required but not available at the time of production of this information, that the information on the drawing may be subject to change as a result. Areas may be marked 'IN ABEYANCE' where change is expected or information not known.

Planning and Other Approvals
 This drawing is provided on the express understanding that, where planning and other approvals are yet to be established, that this is a risk that is to be borne by the party using the information contained on the drawing. Where approvals are not in place then these will be noted on the drawings. If in doubt ask the Architect.

Revisions

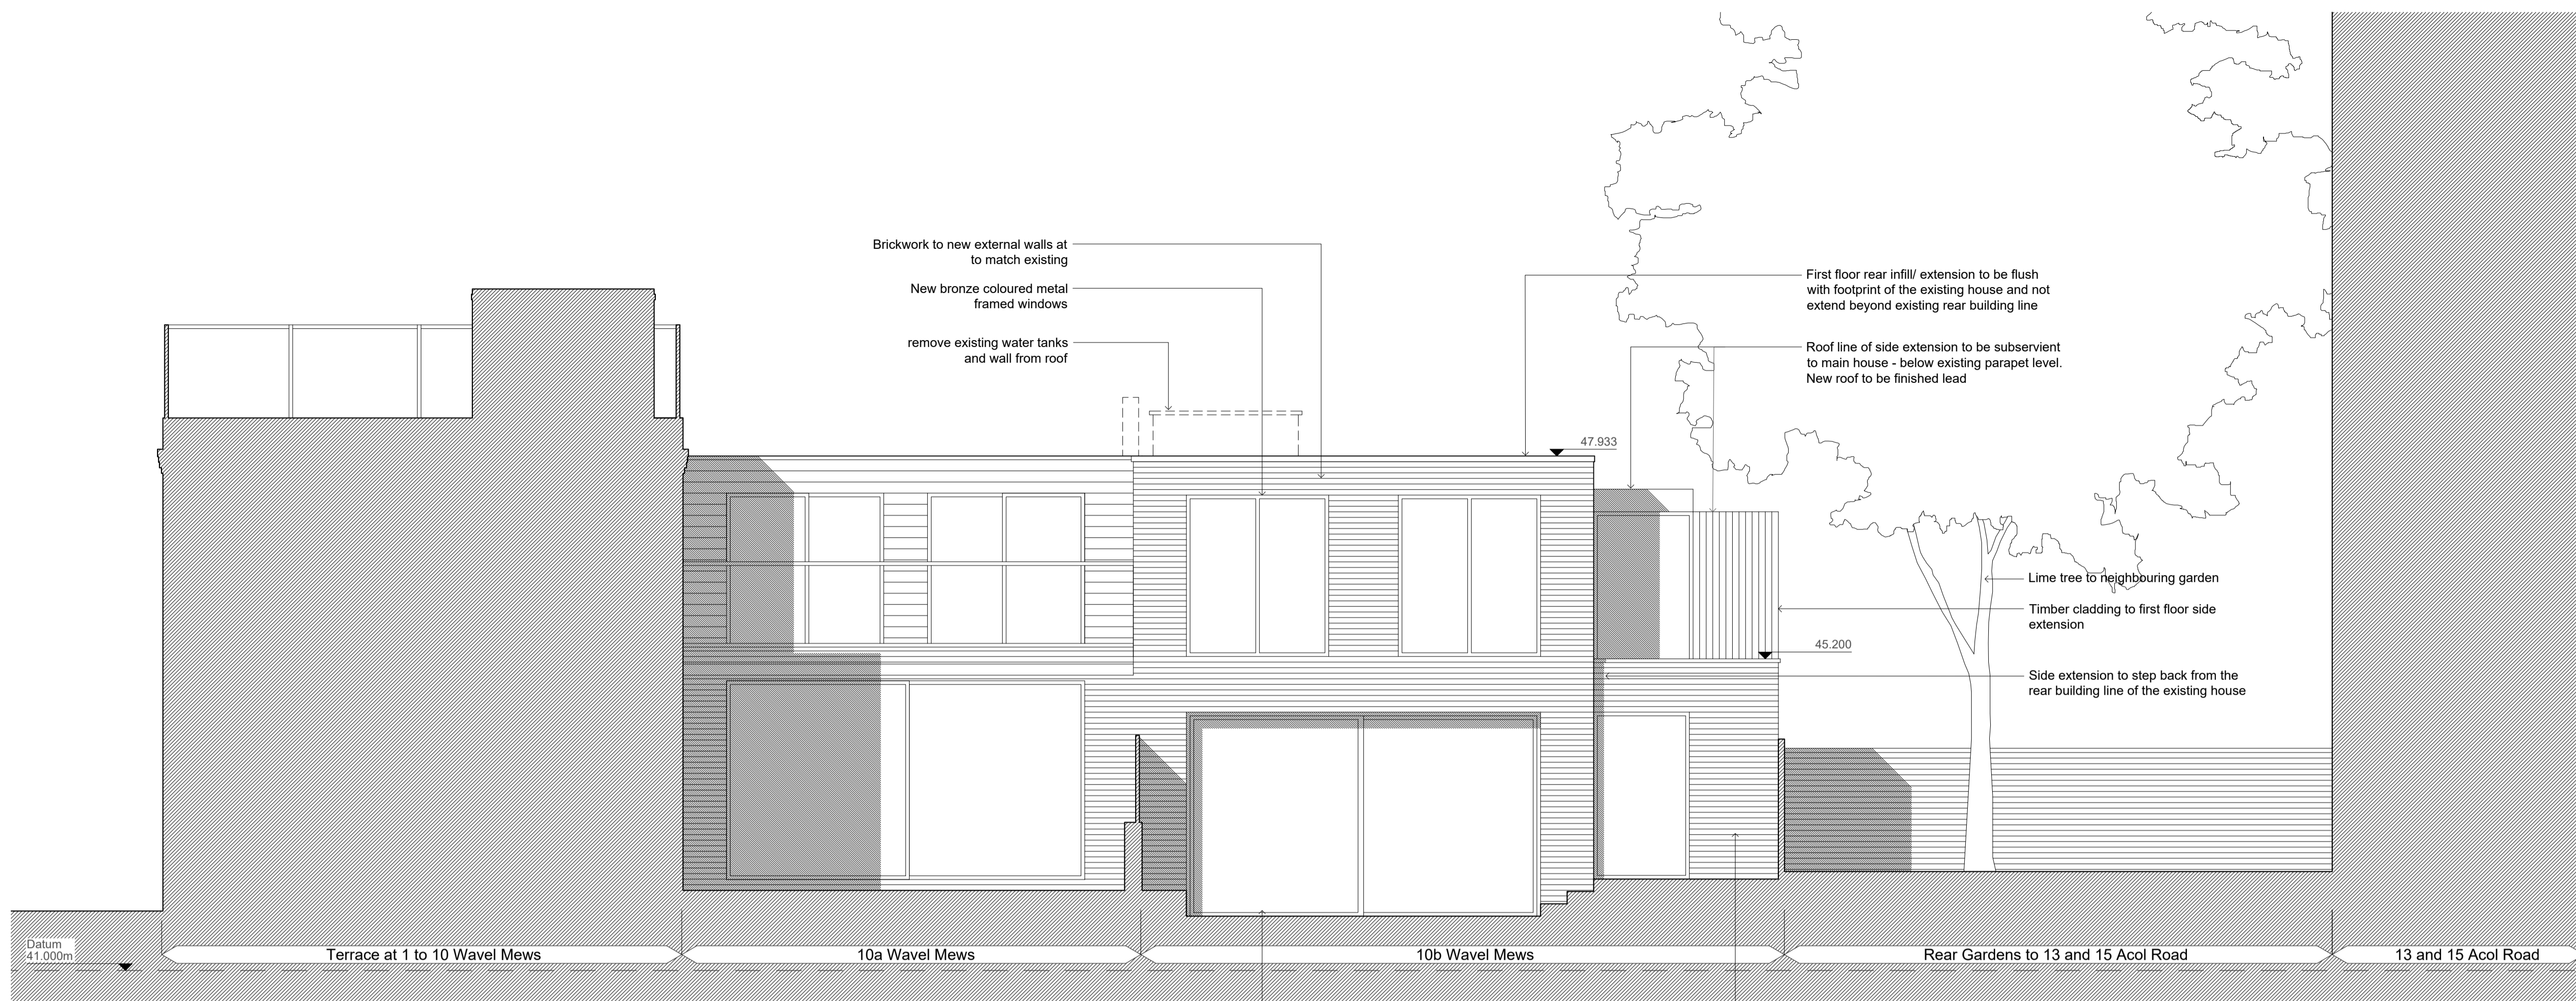

836/37 Proposed Rear Elevation
 02 1:50 @ A1

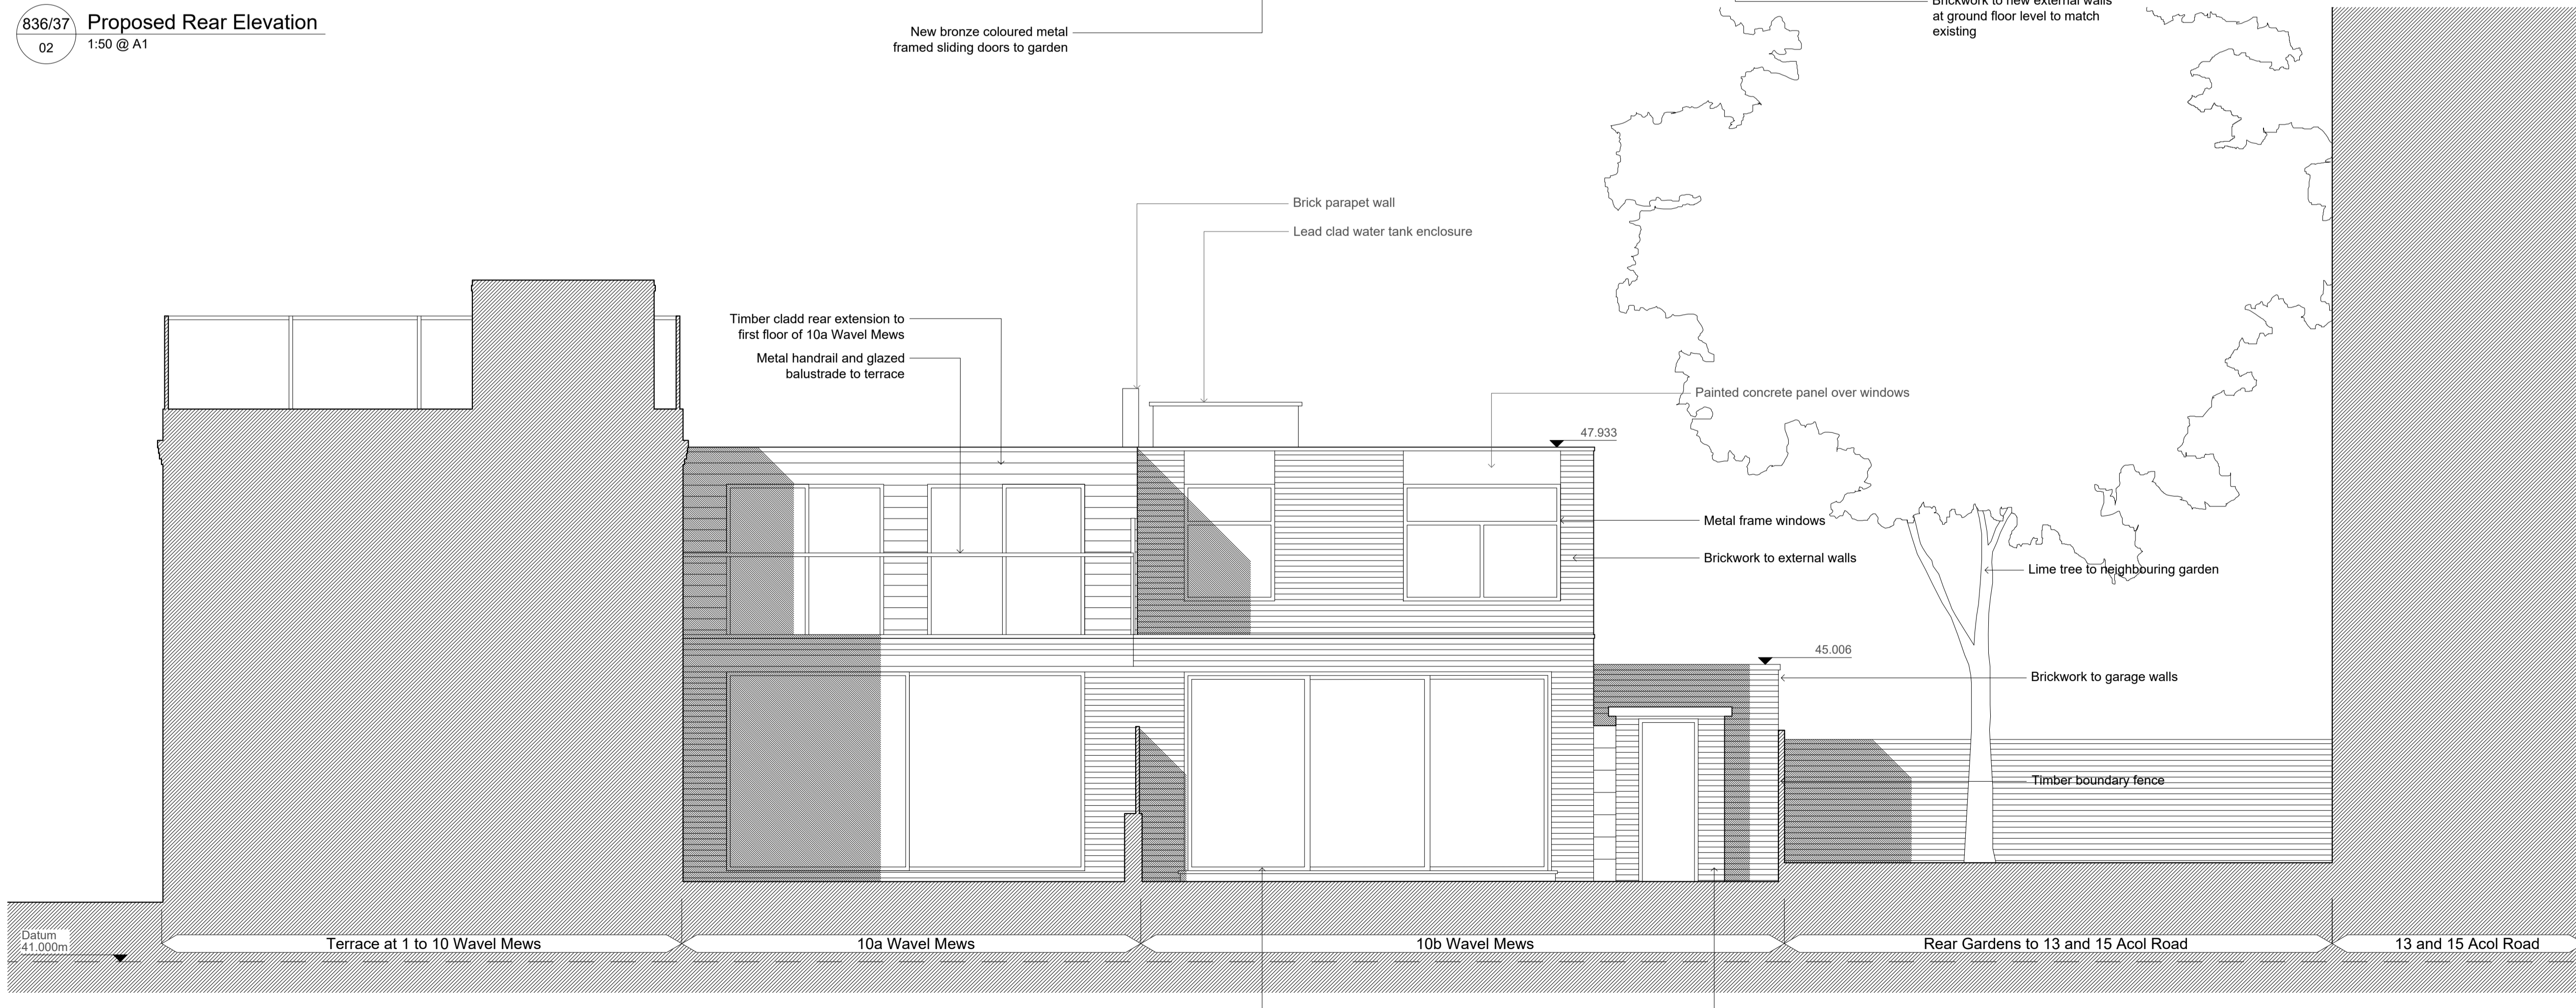

836/37 Existing Rear Elevation
 01 1:50 @ A1



MC2 Architects
 88 Clarence Road
 St. Albans
 AL1 4NG
 T. 07866 533489
 E: studio@mc2architects.co.uk

Project
**10b Wavel Mews,
 London NW6 3AB**

Proposed Extension
 and Alteration

Existing Title
**Existing and
 Proposed Rear
 Elevations**

Status
Planning Application

Date of first issue	Scale
30/03/2020	1:50
Drawn	Checked
MC	MJC

Drawing Number
P836/37

Dimensions given on this drawing are to be verified on site, and any discrepancy reported to the architect. This drawing is the property of and copyright is reserved by MC2 Architects. This drawing is issued on the understanding that it shall not be copied, reproduced, retained or disclosed to any unauthorised person, wholly or in part without the written consent of the architect. No implied License is given for its use.

