


Typical Jamb Detail
Front Elevation Box Sash Window Draught Proofing

1:2

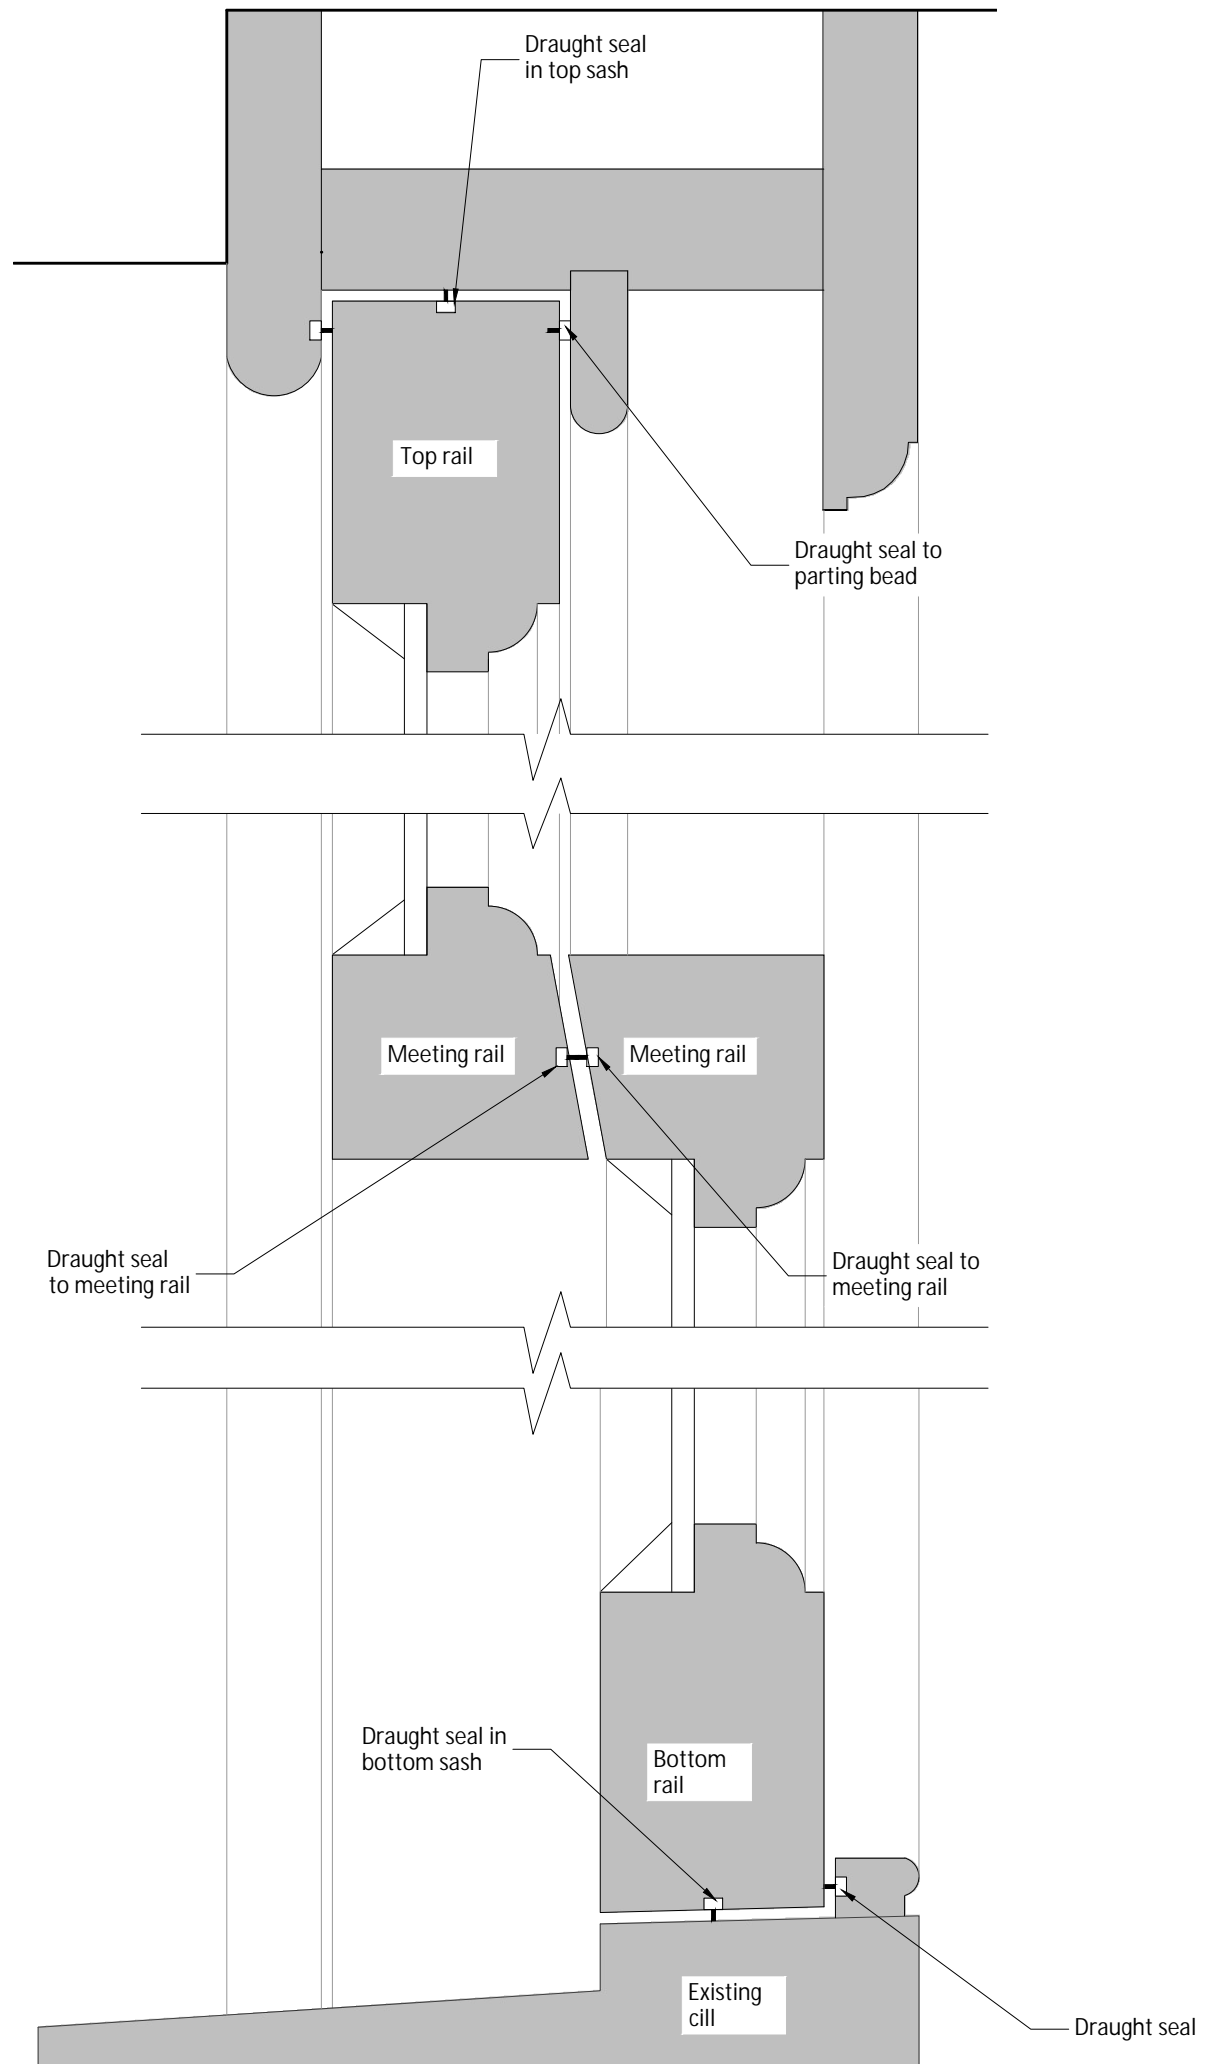

Typical Section Details
Front Elevation Box Sash Window Draught Proofing

1:2

rev.	description	date	chkd.
------	-------------	------	-------

client : UCL

project : The Slade School of Fine Art
Gower Street, London WC1E 6BT
External Refurbishment

drawing title :
Typical Front Elevation Sash Window
Draughtproofing Detail
As Proposed

FulkersBaileyRussell
london | gravesend | brighton | bristol | leeds | reading | manchester
info@fulkers.co.uk // www.fulkers.co.uk // 01474 369175

drawn:CK chkd : date: Mar 2020

status: Planning scale: 1:2

proj no : 19-2306

drg no : 200-28 rev no: