


SECOND FLOOR MEZZANINE FRONT ELEVATION

As Existing

1:100

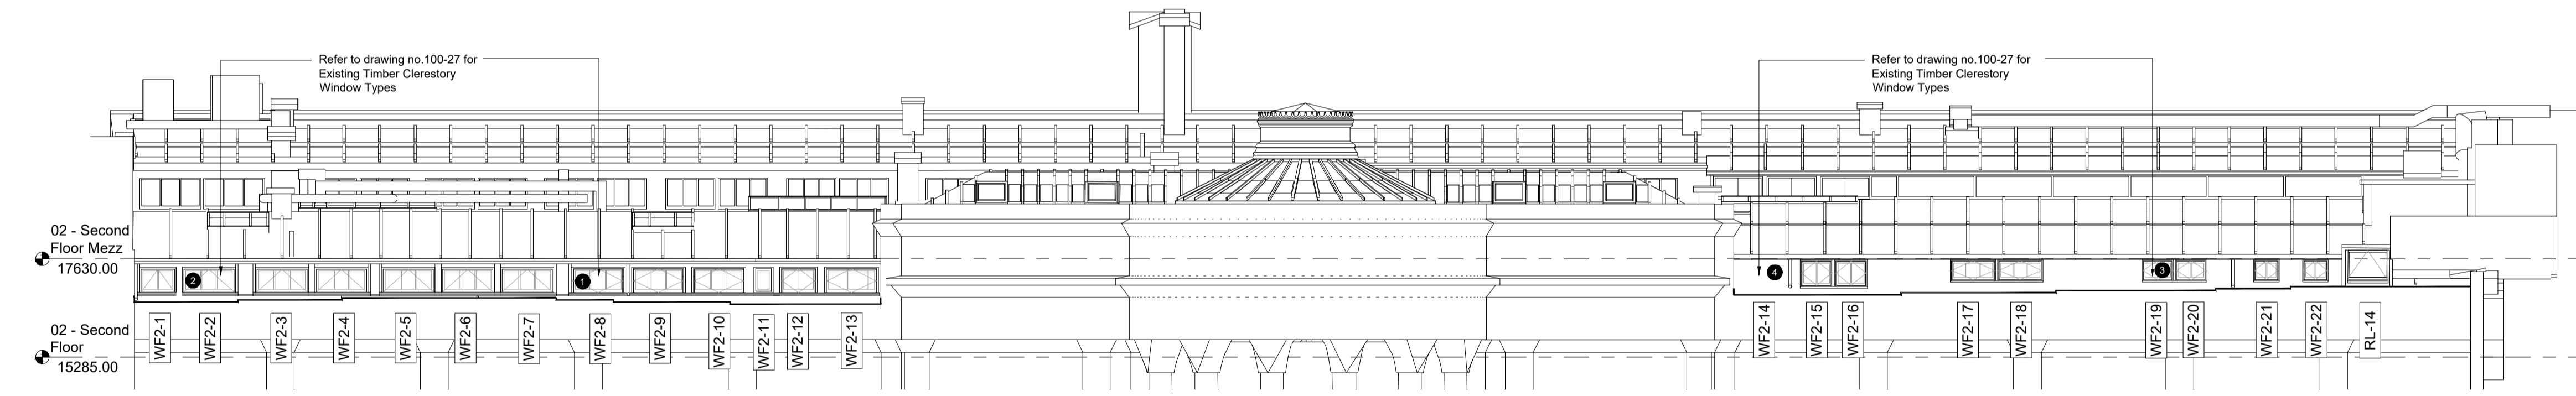

SECOND FLOOR FRONT ELEVATION

As Existing

1:100

B	Clerestory Window Types moved to drawing 100-27. Basement windows moved to 100-10.	09.03.20	
A	Clerestory Window Types updated.	28 Feb 20	

rev.	description	date	chkd.
------	-------------	------	-------

client : UCL

project : The Slade School of Fine Art
Gower St, London, WC1E 6BT
External Refurbishment

drawing title : Elevations - Sheet 2
Second Floor &
Second Floor Mezzanine Windows

FulkersBaileyRussell

london | gravesend | brighton | bristol | leeds | reading | manchester
info@fulkers.co.uk // www.fulkers.co.uk // 01474 369175

drawn: SL chkd: date: Jan 2020

status: Planning scale: 1:100 @ A1

proj no : 19-2306

drg no : 100-11 rev no: A

