
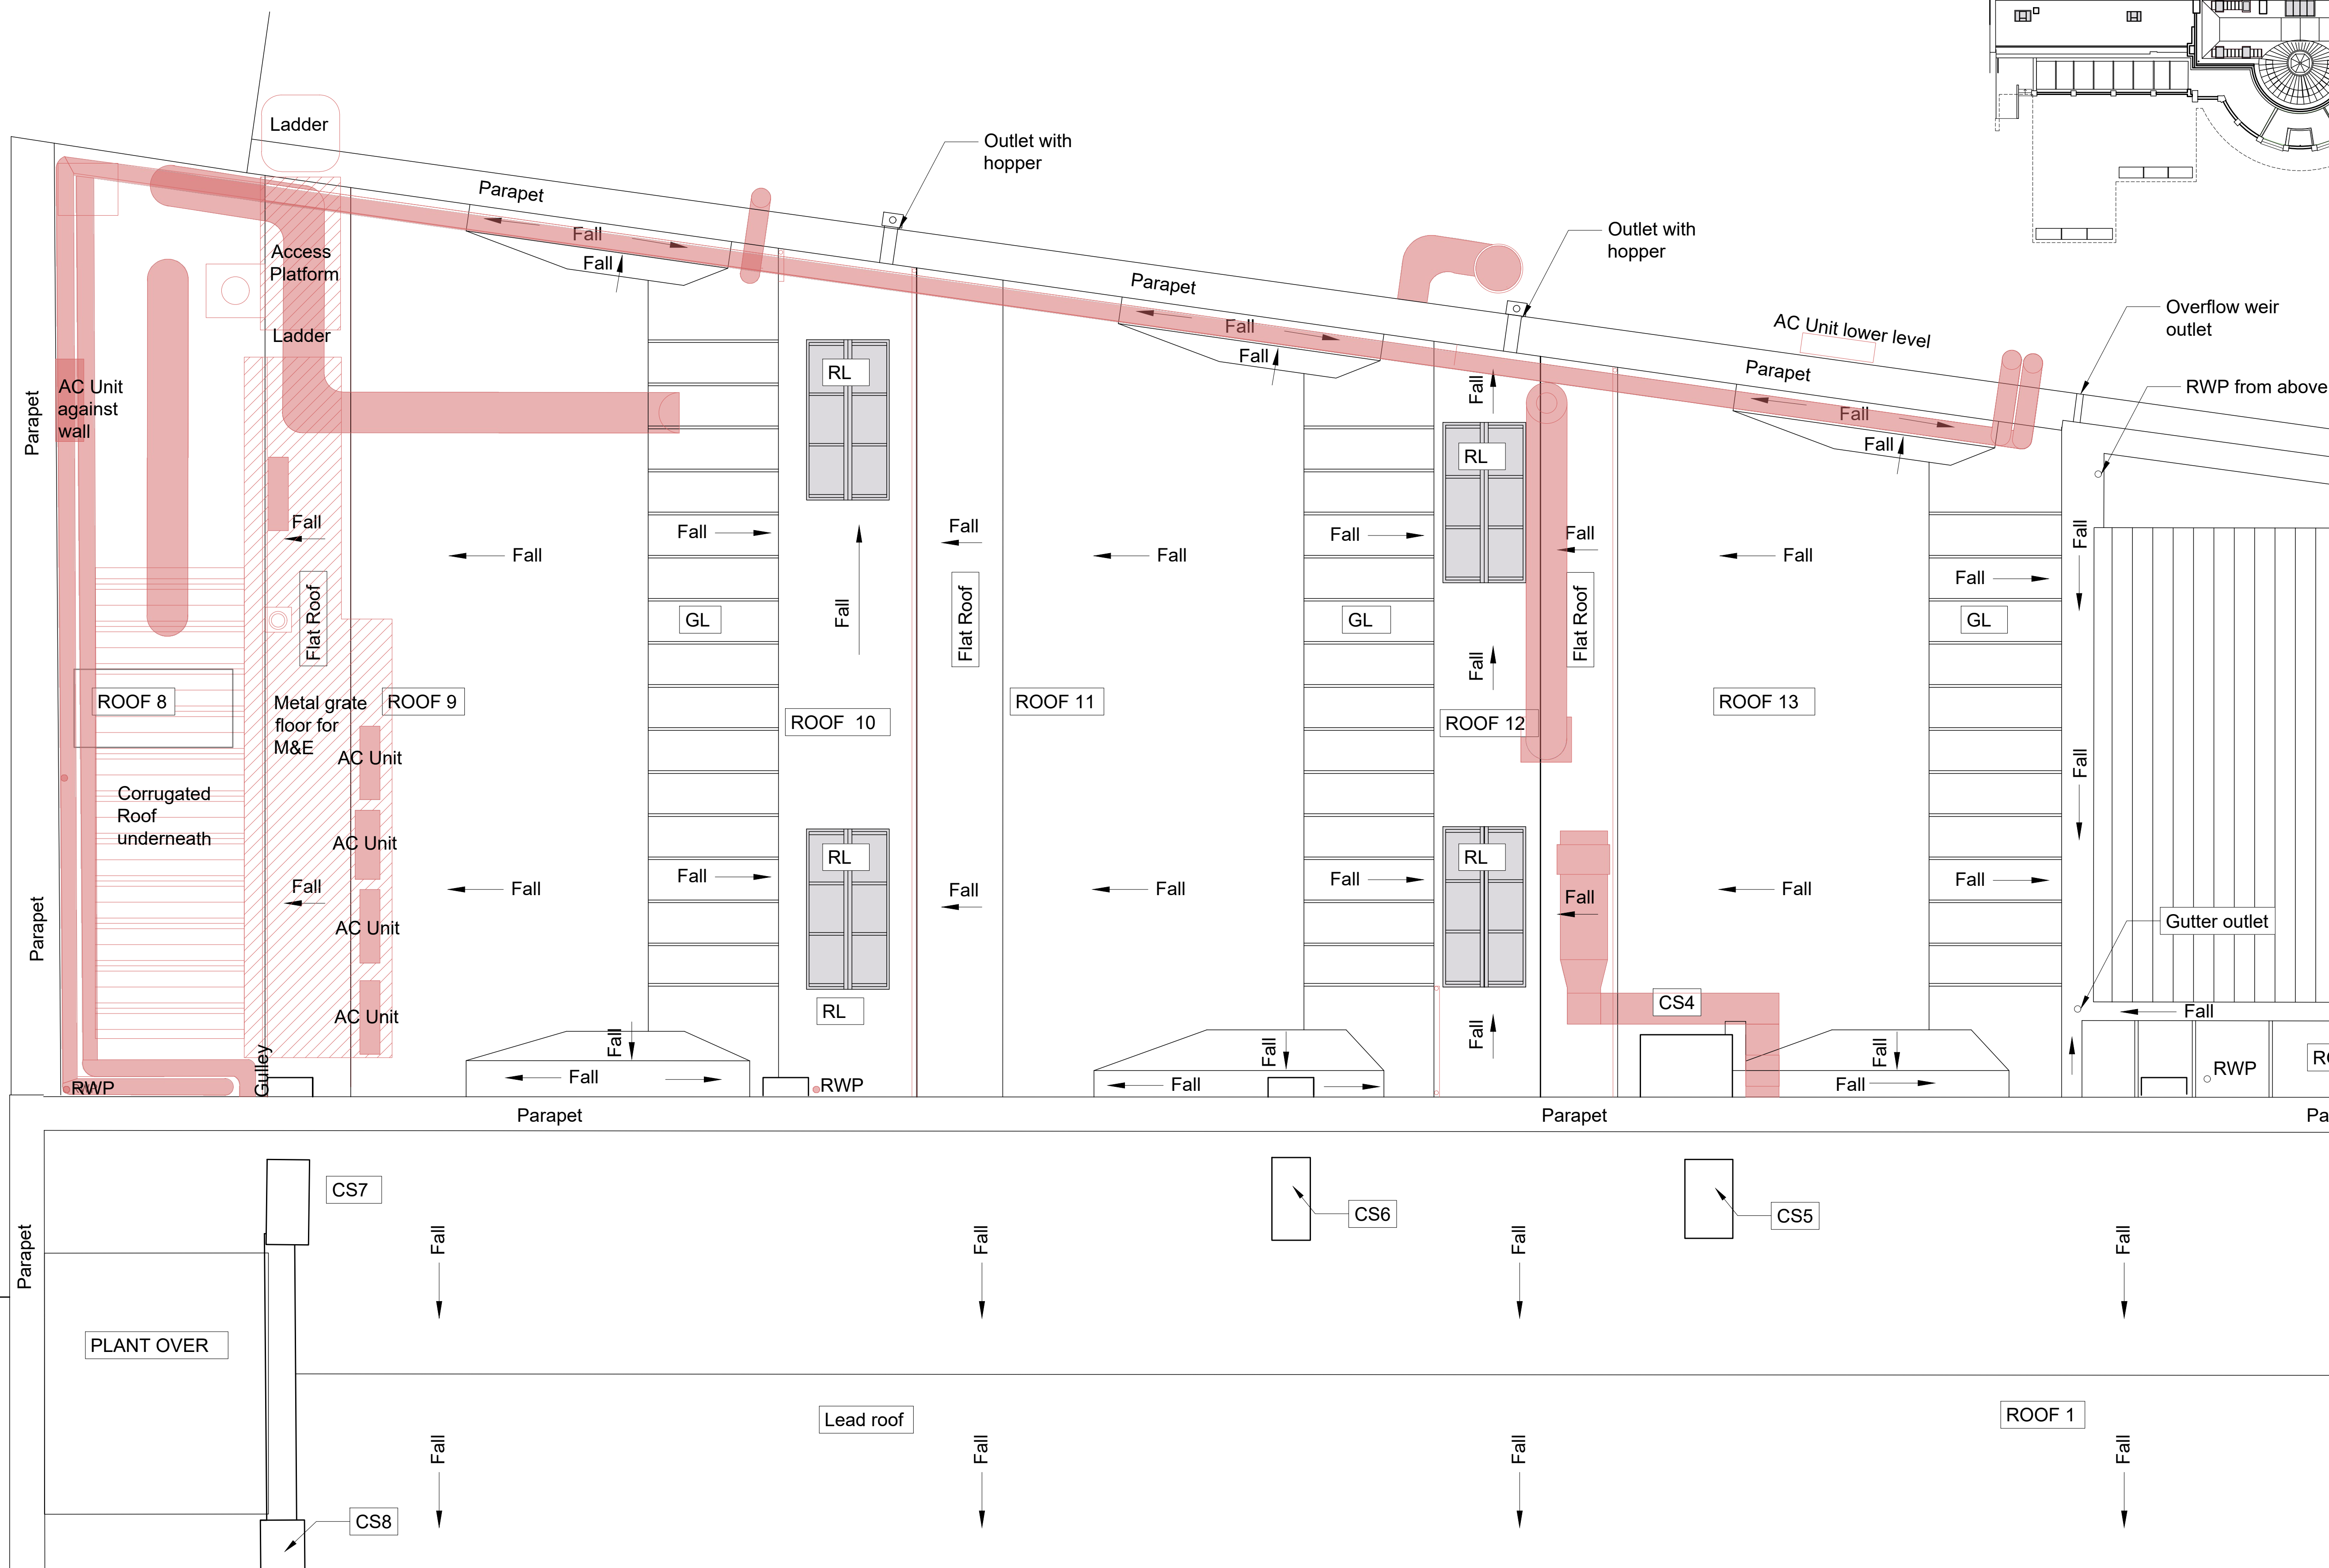
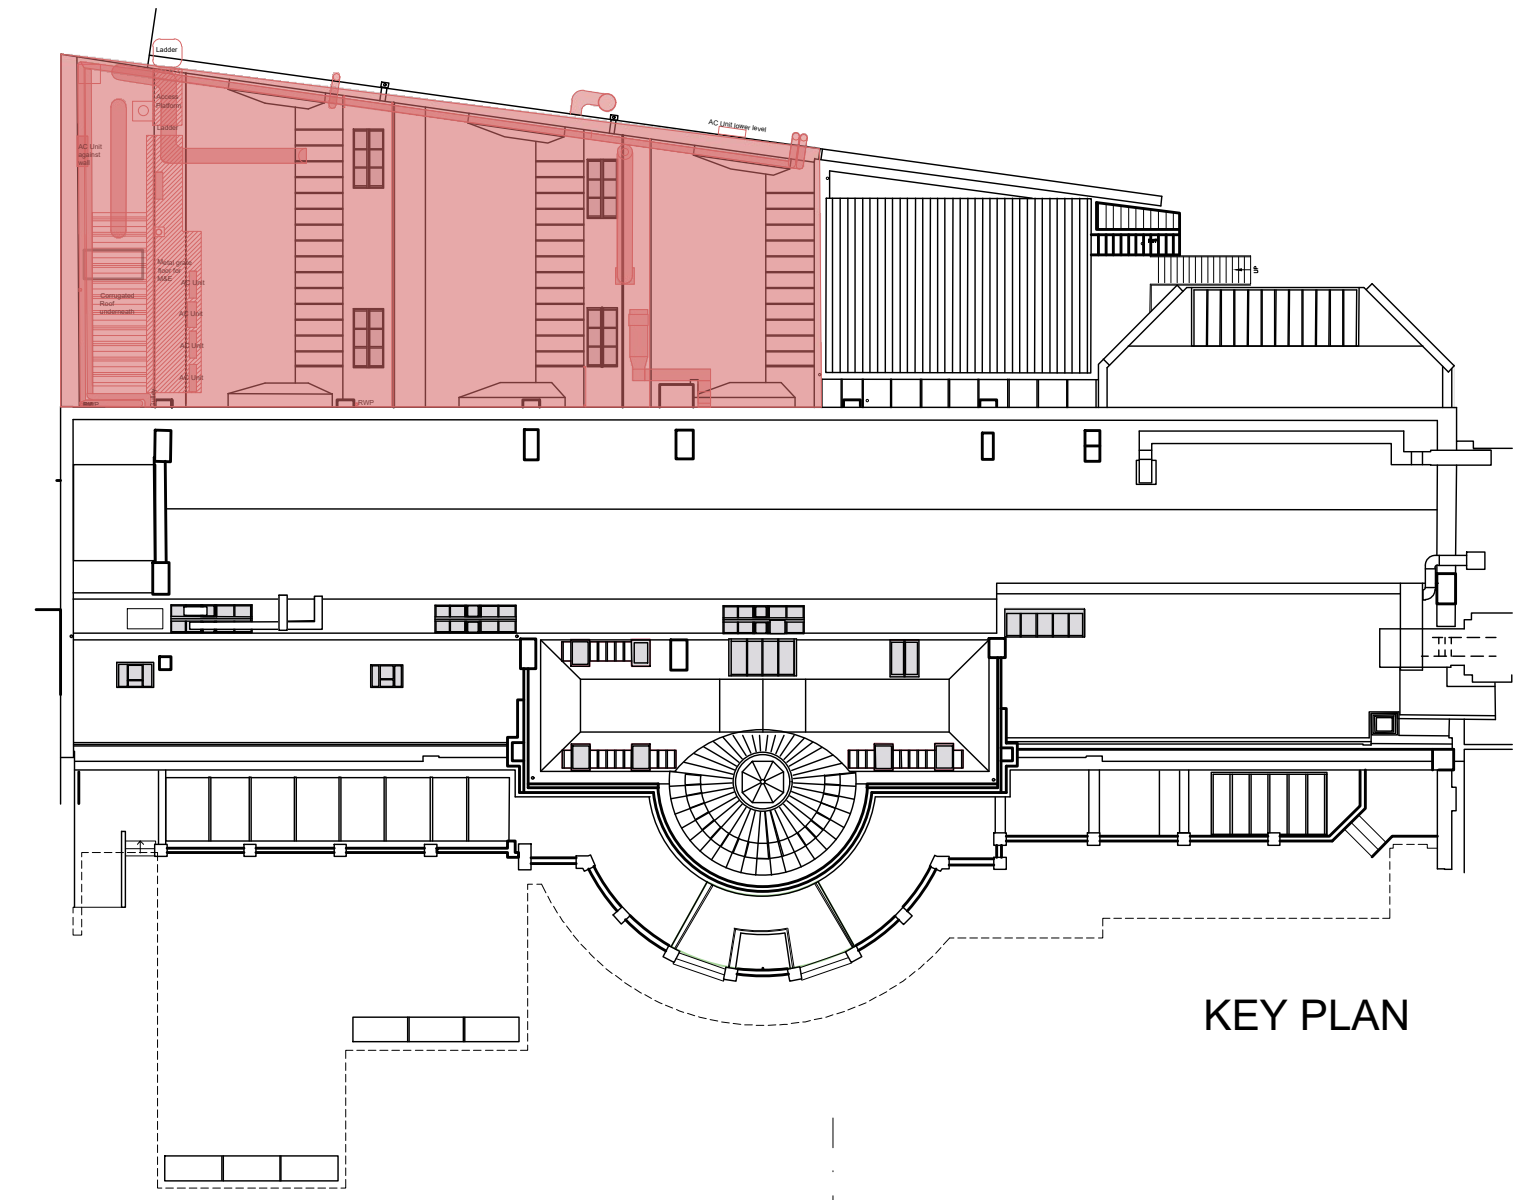


Roof Plan Services
As Existing

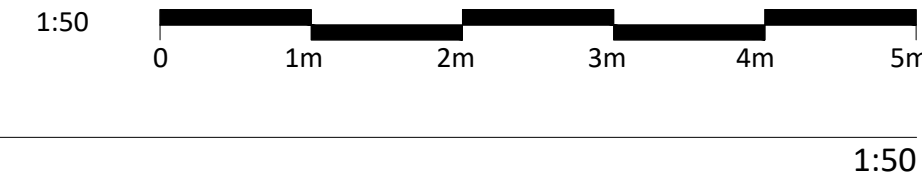

rev.	description	date	chkd.

client : UCL

project : The Slade School of Fine Art
Gower St, London, WC1E 6BT
External Refurbishment

drawing title : Roof Plan Services
Roof 8 - 17
As Existing

FulkersBaileyRussell
london | gravesend | brighton | bristol | leeds | reading | manchester
info@fulkers.co.uk // www.fulkers.co.uk // 01474 369175

drawn: AS chkd: date: Jan 2020
status: **Planning** scale: 1:50 @ A1

proj no : 19-2306

drg no : 100-28 rev no: