



1 - Typical Front Elevation Sash Window
As Existing

1:20

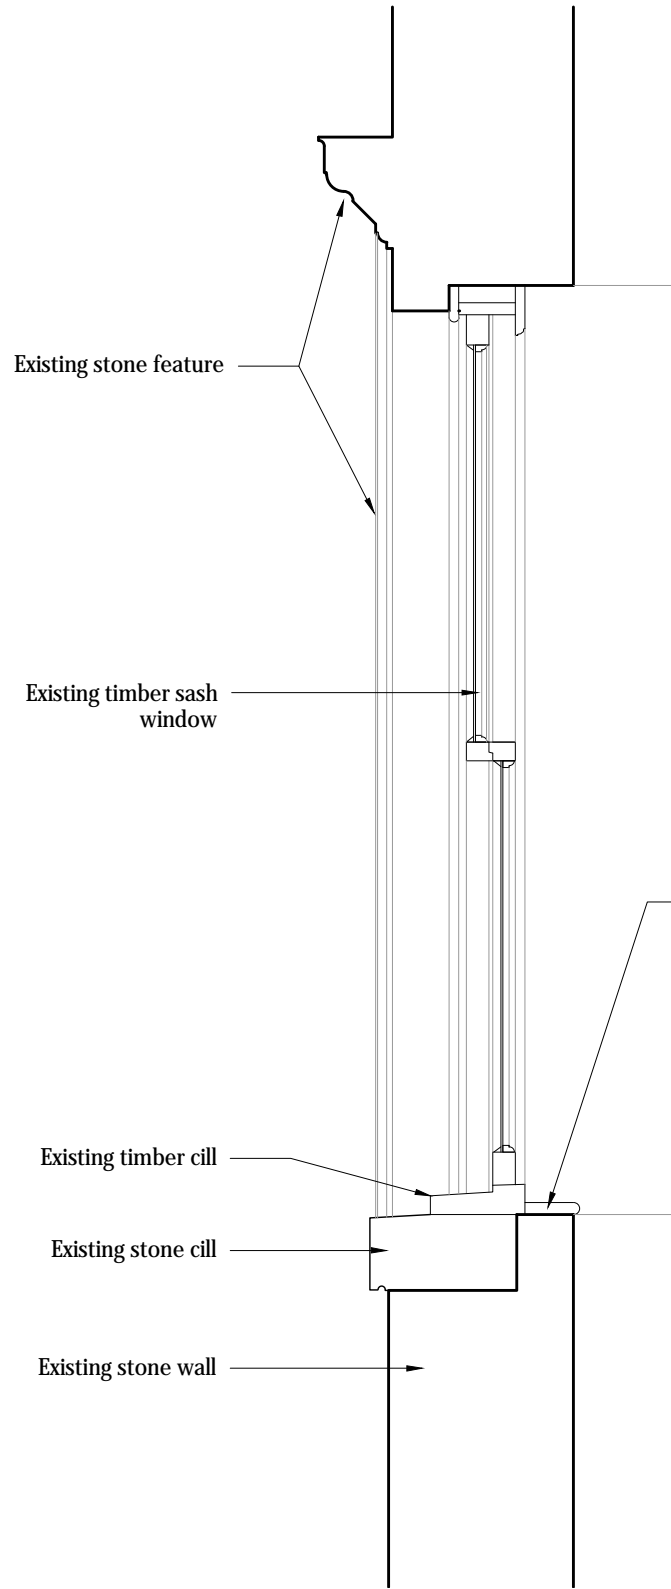

2 - Typical Front Elevation Sash Window Section
As Existing

1:20

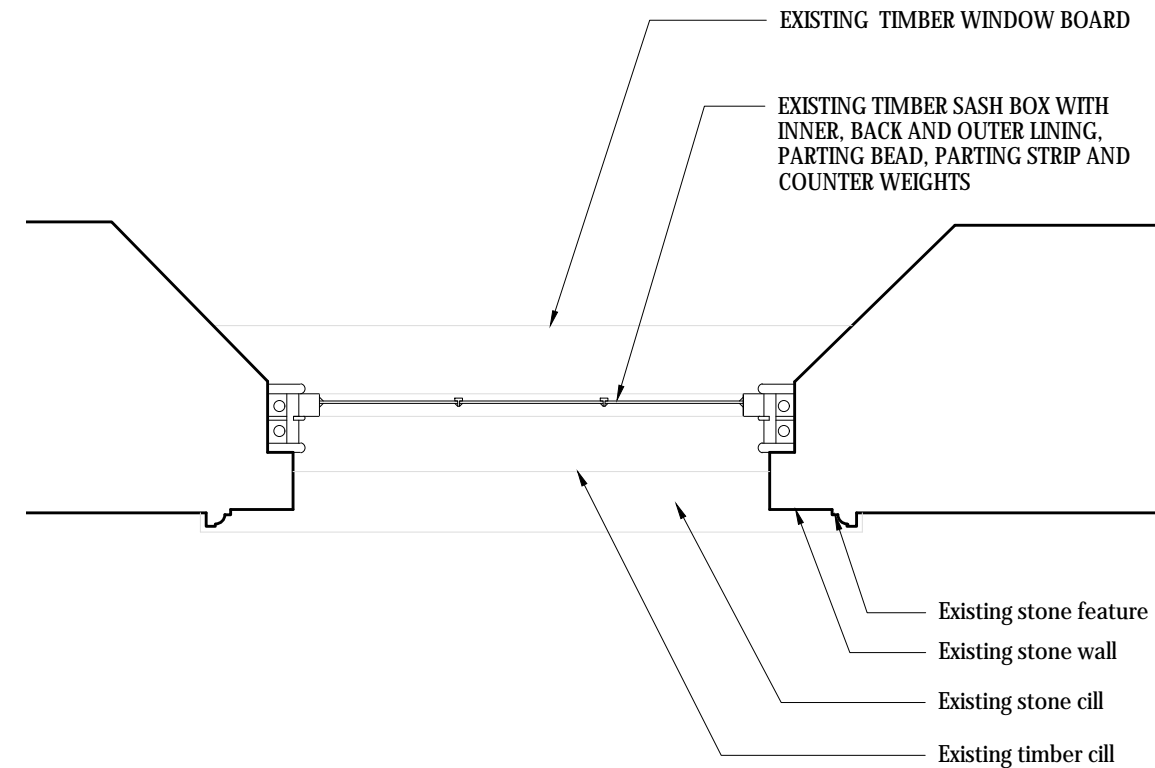

1 - Typical Front Elevation Sash Window Plan
As Existing

1:20

EXISTING TIMBER WINDOW BOARD

rev.	description	date	chkd.
------	-------------	------	-------

client : UCL

project : The Slade School of Fine Art
Gower Street, London WC1E 6BT
External Refurbishment

drawing title : Typical Front Elevation Sash Window
As Existing

FulkersBaileyRussell
london | gravesend | brighton | bristol | leeds | reading | manchester
info@fulkers.co.uk // www.fulkers.co.uk // 01474 369175

drawn:CK chkd : date: Mar 2020

status: **Planning** scale: 1:20

proj no : 19-2306

drg no : 100-29 rev no:

