


C H A R L O T T E S T R E E T

T O T T E N H A M S T R E E T

W H I T F I E L D S T R E E T

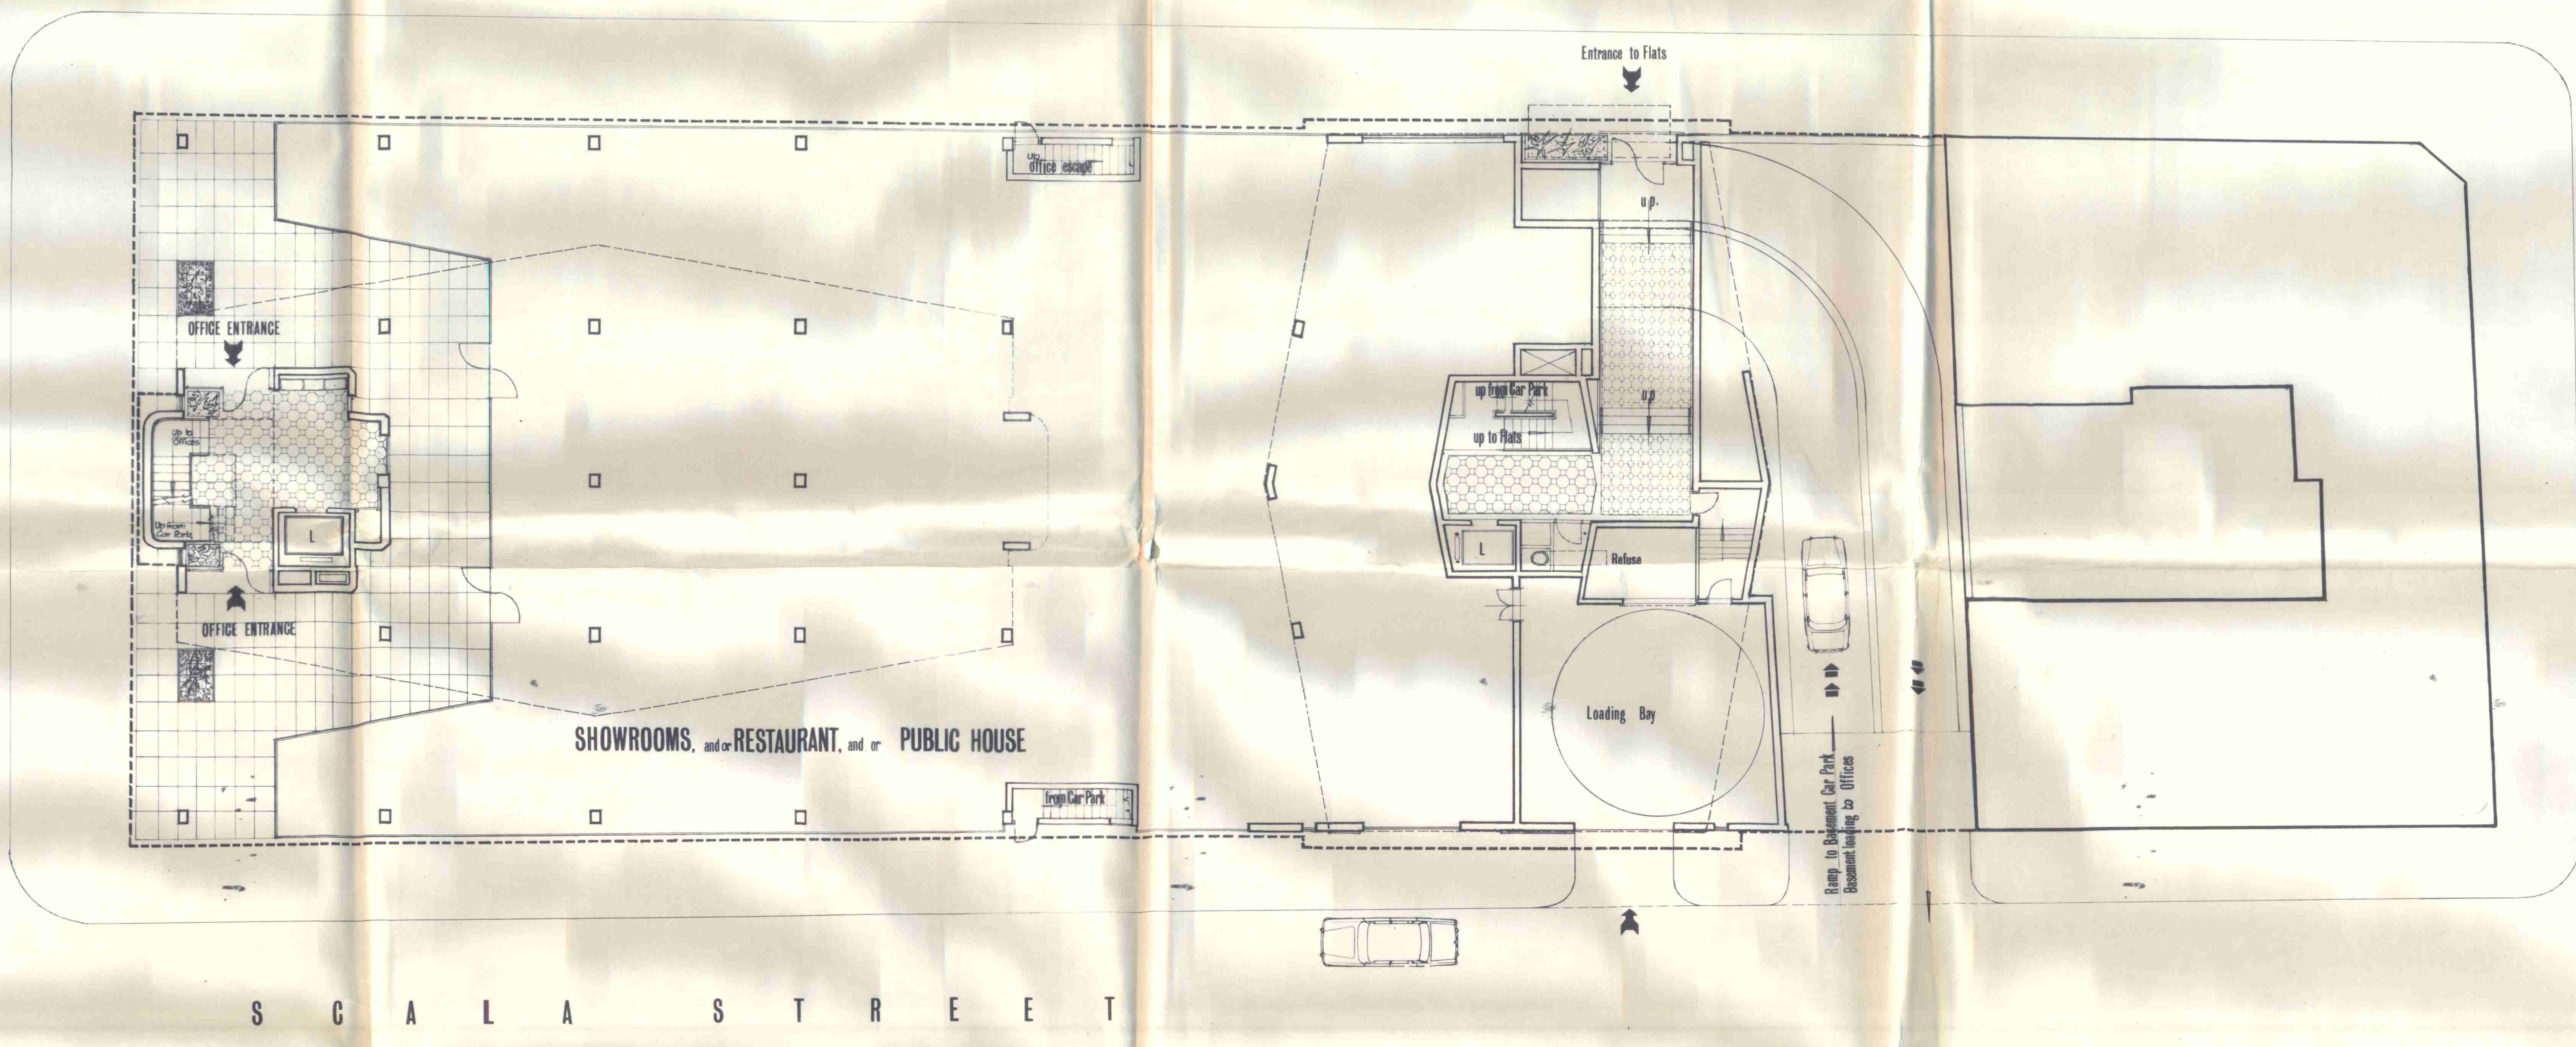

GROUND FLOOR PLAN

56 — 62, CHARLOTTE STREET. LONDON. W.1.

Proposed Showroom, Office, and Flat development with Basement Car Parking

Scale $\frac{1}{8}$ " Drawing No.102.

SIDNEY L. BELFER, FRIBA.
Architect
4 BLOOMSBURY SQUARE, W.C.1.

LONDON BOROUGH OF CAMDEN
PLANS DISAPPROVED
- 4 MAR 1968
ON BEHALF OF THE COUNCIL

CTP/N12/32/A/4697/427