
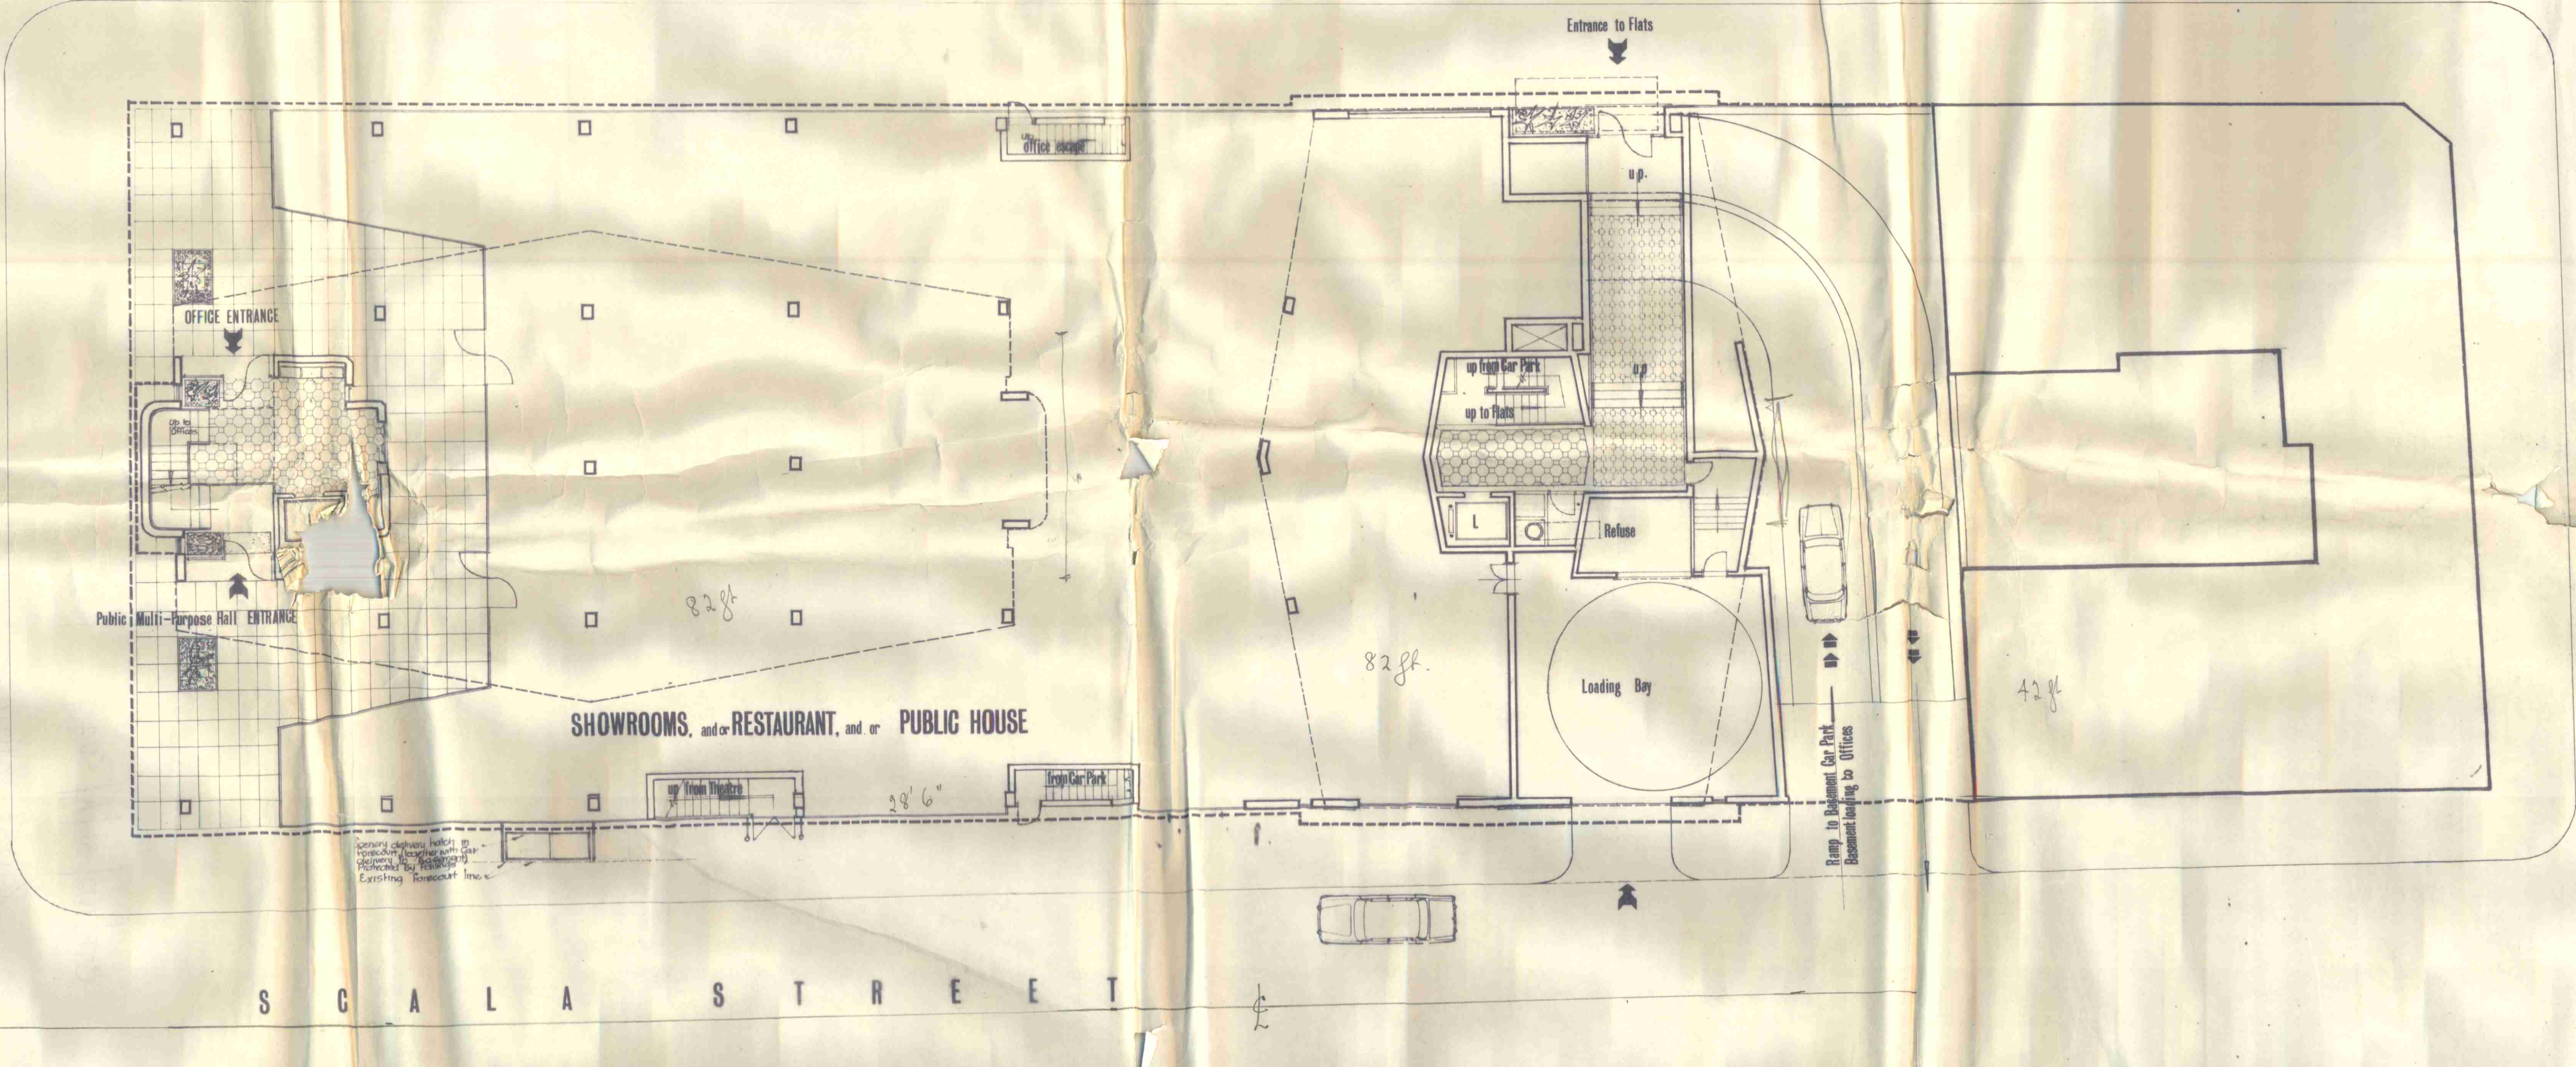


C H A R L O T T E S T R E E T

T O T T E N H A M S T R E E T

S C A L A S T R E E T

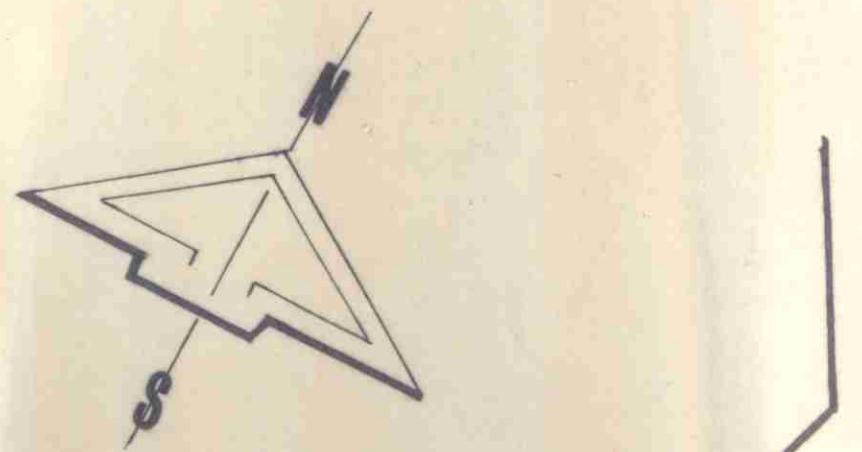

# GROUND FLOOR PLAN

56 — 62, CHARLOTTE STREET. LONDON. W.1.

Proposed Showroom, Office, and Flat development with Basement Car Parking

Scale 1/8" Drawing No. 102./A  
SIDNEY L. BELFER. FRIBA.  
Architect  
4 BLOOMSBURY SQUARE W.C.I.

GTP/N12/32/A/5049

LONDON BOROUGH OF CAMDEN  
APPROVED BY THE PLANNING AND  
DEVELOPMENT COMMITTEE  
SUB-COMMITTEE ON 2/16/68