


C H A R L O T T E S T R E E T

T O T T E N H A M S T R E E T

W H I T F I L L D S T R E E T

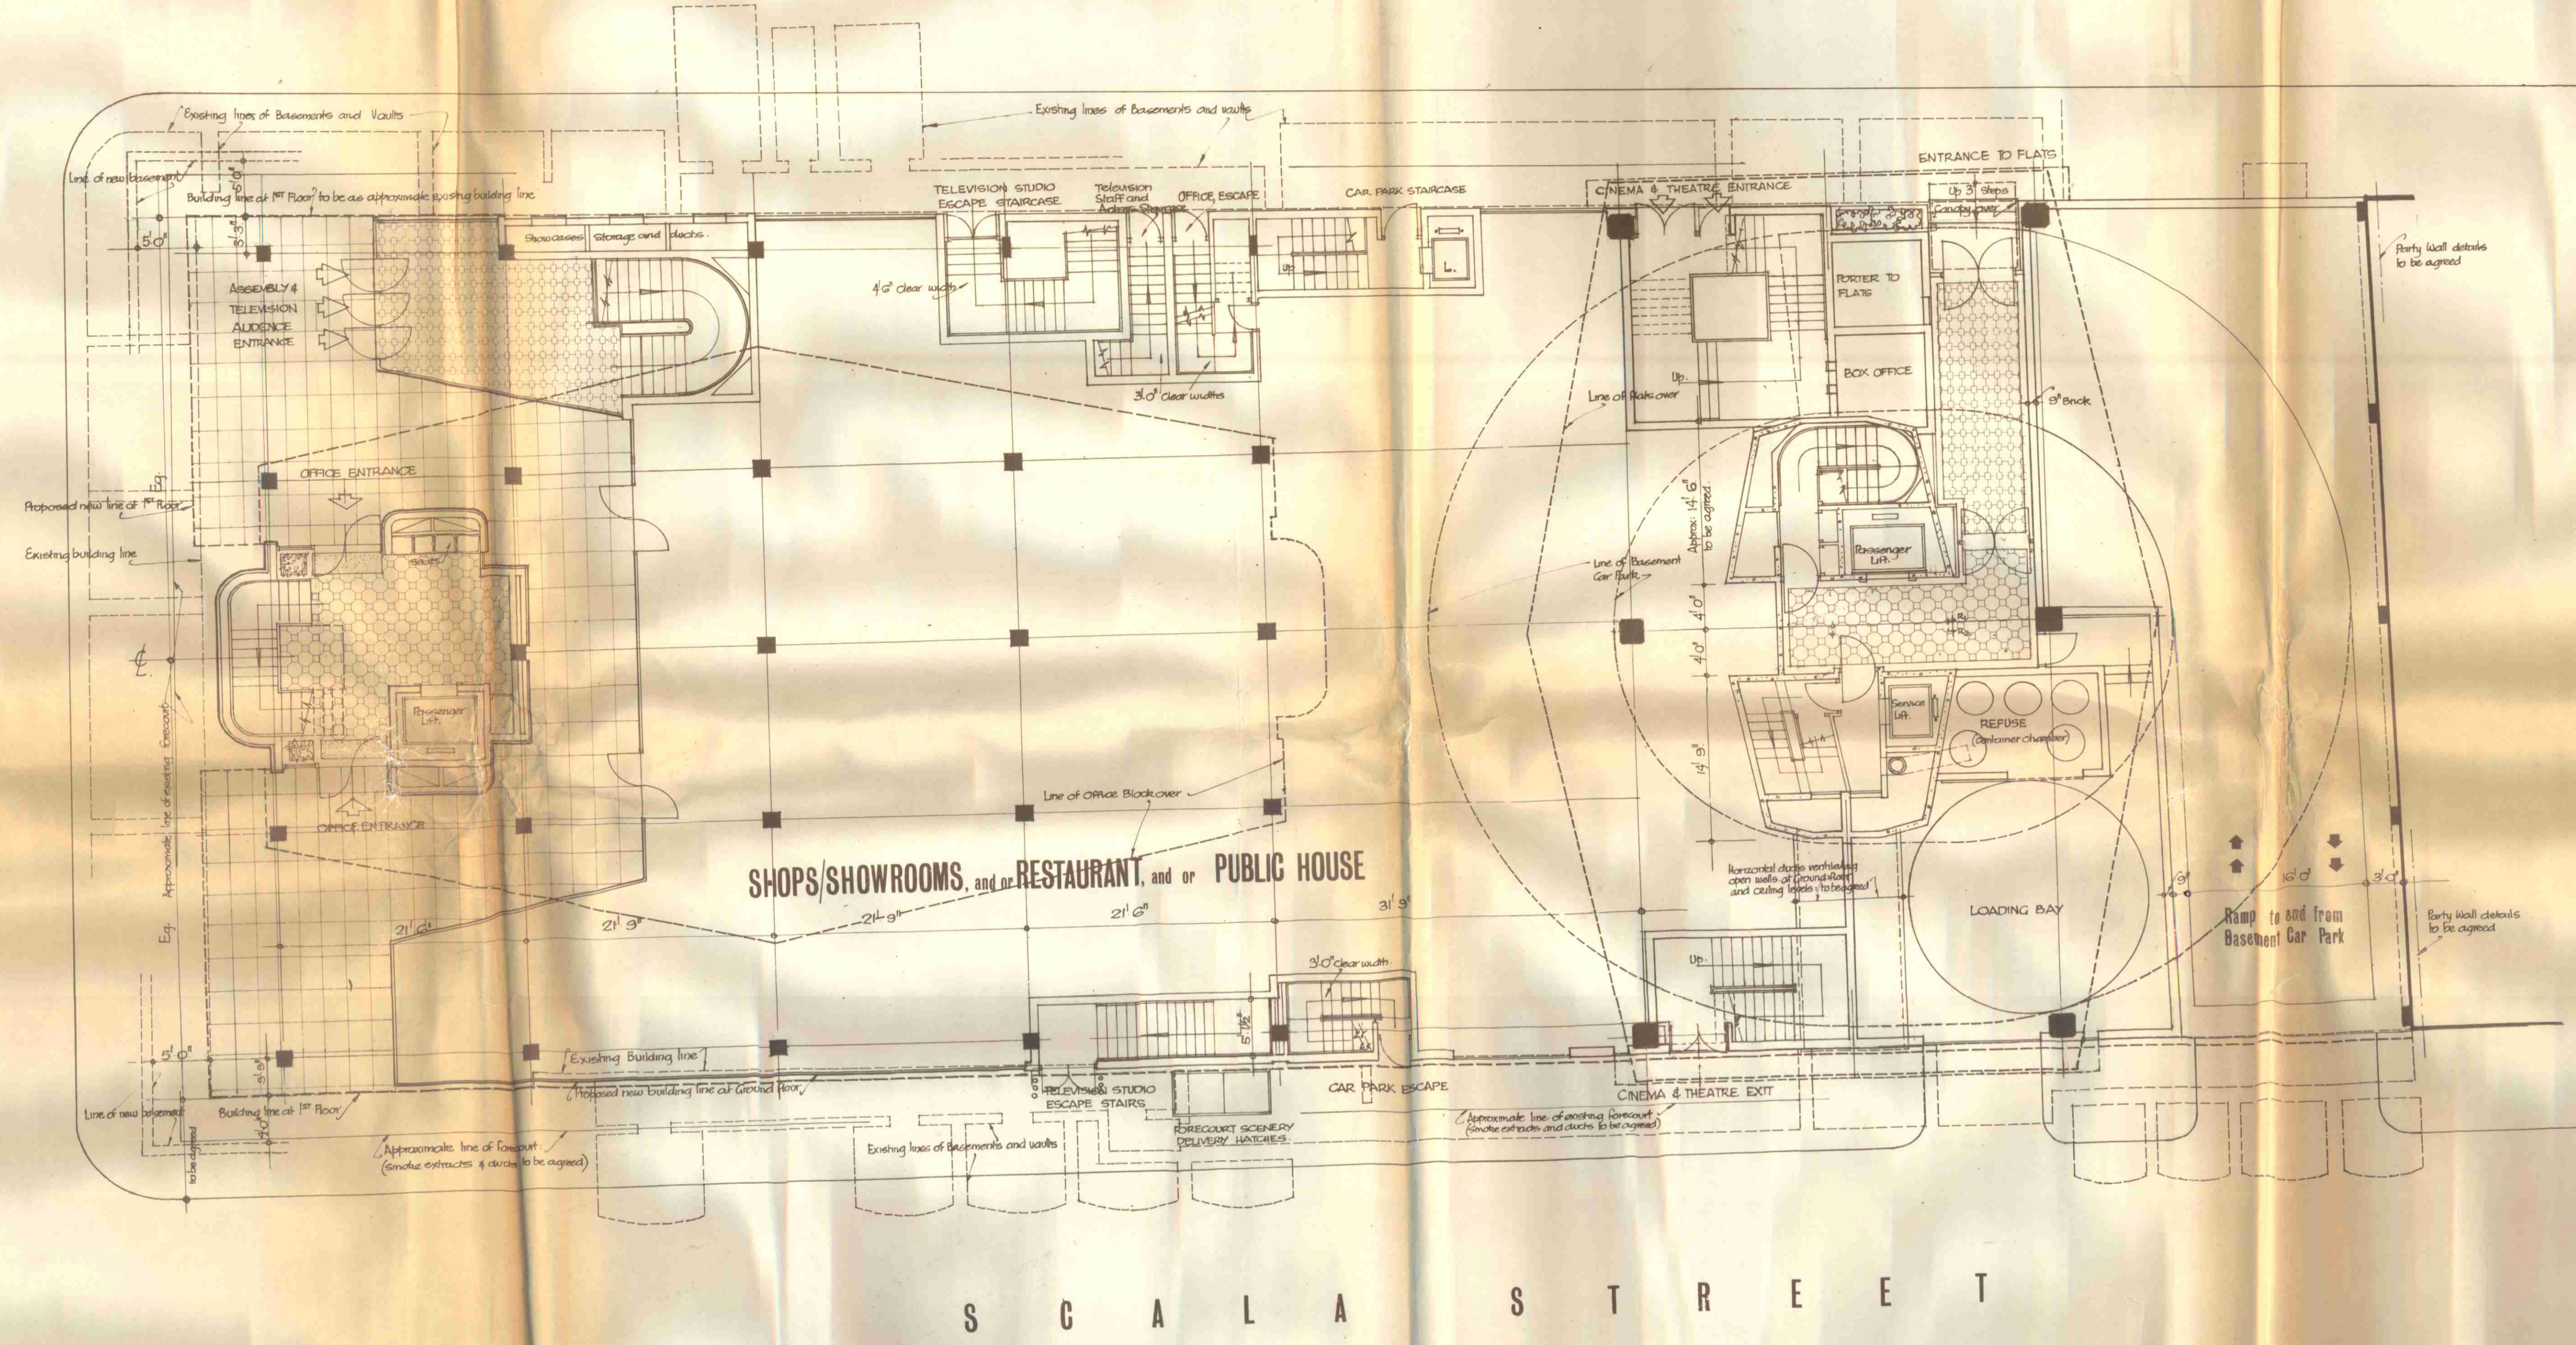

S C A L A S T R E E T

# GROUND FLOOR PLAN

56 — 62, CHARLOTTE STREET, LONDON, W.1.  
 Entertainment, Office and Flat develop—  
 ment with Basement Car Parking.

JULY 1970.  
 Scale 1/8" Drawing No.133

SIDNEY L. BELFER, FRIBA  
 Architect,  
 4, BLOOMSBURY SQUARE, W.C.1.

TPI/N12/33/A/1933