




- KEY**
- Remove redundant riser and/or vending machine enclosure with associated pipework and power / data
  - Form new double doorset opening for proposed fire rated access doors to riser cupboard
  - Proposed internal pipework route
  - Proposed fresh air and extract ducts
  - Replace existing ceiling and install new fresh air and extract ductwork within ceiling void
  - Proposed plasterboard casing around proposed air ducts

**PROPOSED FIRST FLOOR PLAN**  
(1:50 @ A0)

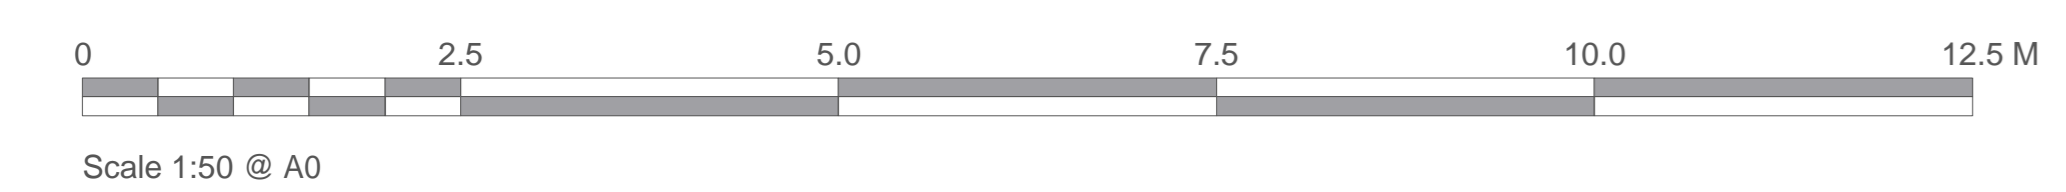

Chartered Architects Chartered Building Surveyors Interior Designers CDM Services		Project <b>Research Block Ventilation</b>	Rev. Date By Ap Note Drawing Title <b>Proposed First Floor Plan</b>
Client <b>SOAS University of London</b>		Project Number <b>200171-1403</b>	Drawing Number <b>P1</b>
3 GP Centre, Yeoman Road, Ringwood, Hampshire, BH24 3FF +44 (0)1425 472 833 www.kendallkingscott.co.uk		Scale <b>1:100</b>	Date <b>23/03/20</b>
© Copyright Do not scale this drawing		Paper Size <b>A0</b>	Status <b>PLANNING</b>
Only to be used on the site for which designed. The electronic transmission of design information contained in this drawing is carried out entirely at the User's risk and Kendall Kingscott Ltd. will have no liability for any errors or inaccuracies which may occur. The production of amended or updated information from this drawing is the responsibility of the User and Kendall Kingscott Ltd. shall have no responsibility to produce amended information.		Check all dimensions and levels on site	