



- Denotes new timber door to match existing in style
- 3 Denotes new metal framed, glazed bi-fold doors
- Denotes new timber door to match side extension cladding
- 5 Denotes new dormer windows to match existing front facade windows in style
- 6 Denotes new The Rooflight Company 'Neo' rooflight
- 7 Denotes new roof and ridge tiles to match existing





# PLANNING

P3 19/03/20 Dormer window & rooflights

P2 12/03/20 Revised for Planning

Project

## 7 Oakeshott Avenue

Client

#### Eva Halls & Marta de Sousa

Drawing Title

## Proposed Plans Roof Plan

1:100 @ A3

Scale

Drawing Number 19007-PP-104

Revision Date

P3 02.12.19

Drawn By Checked By

Date Created

03.10.19

CB DF

Do not scale from drawing, all dimensions to be checked on site. Report omissions and discrepancies to the architect immediately




10 M

# Michaelis Boyd Associates 108 Palace Gardens Terrace

London W8 4RT 44 20 7221 1237

hello@michaelisboyd.com michaelisboyd.com

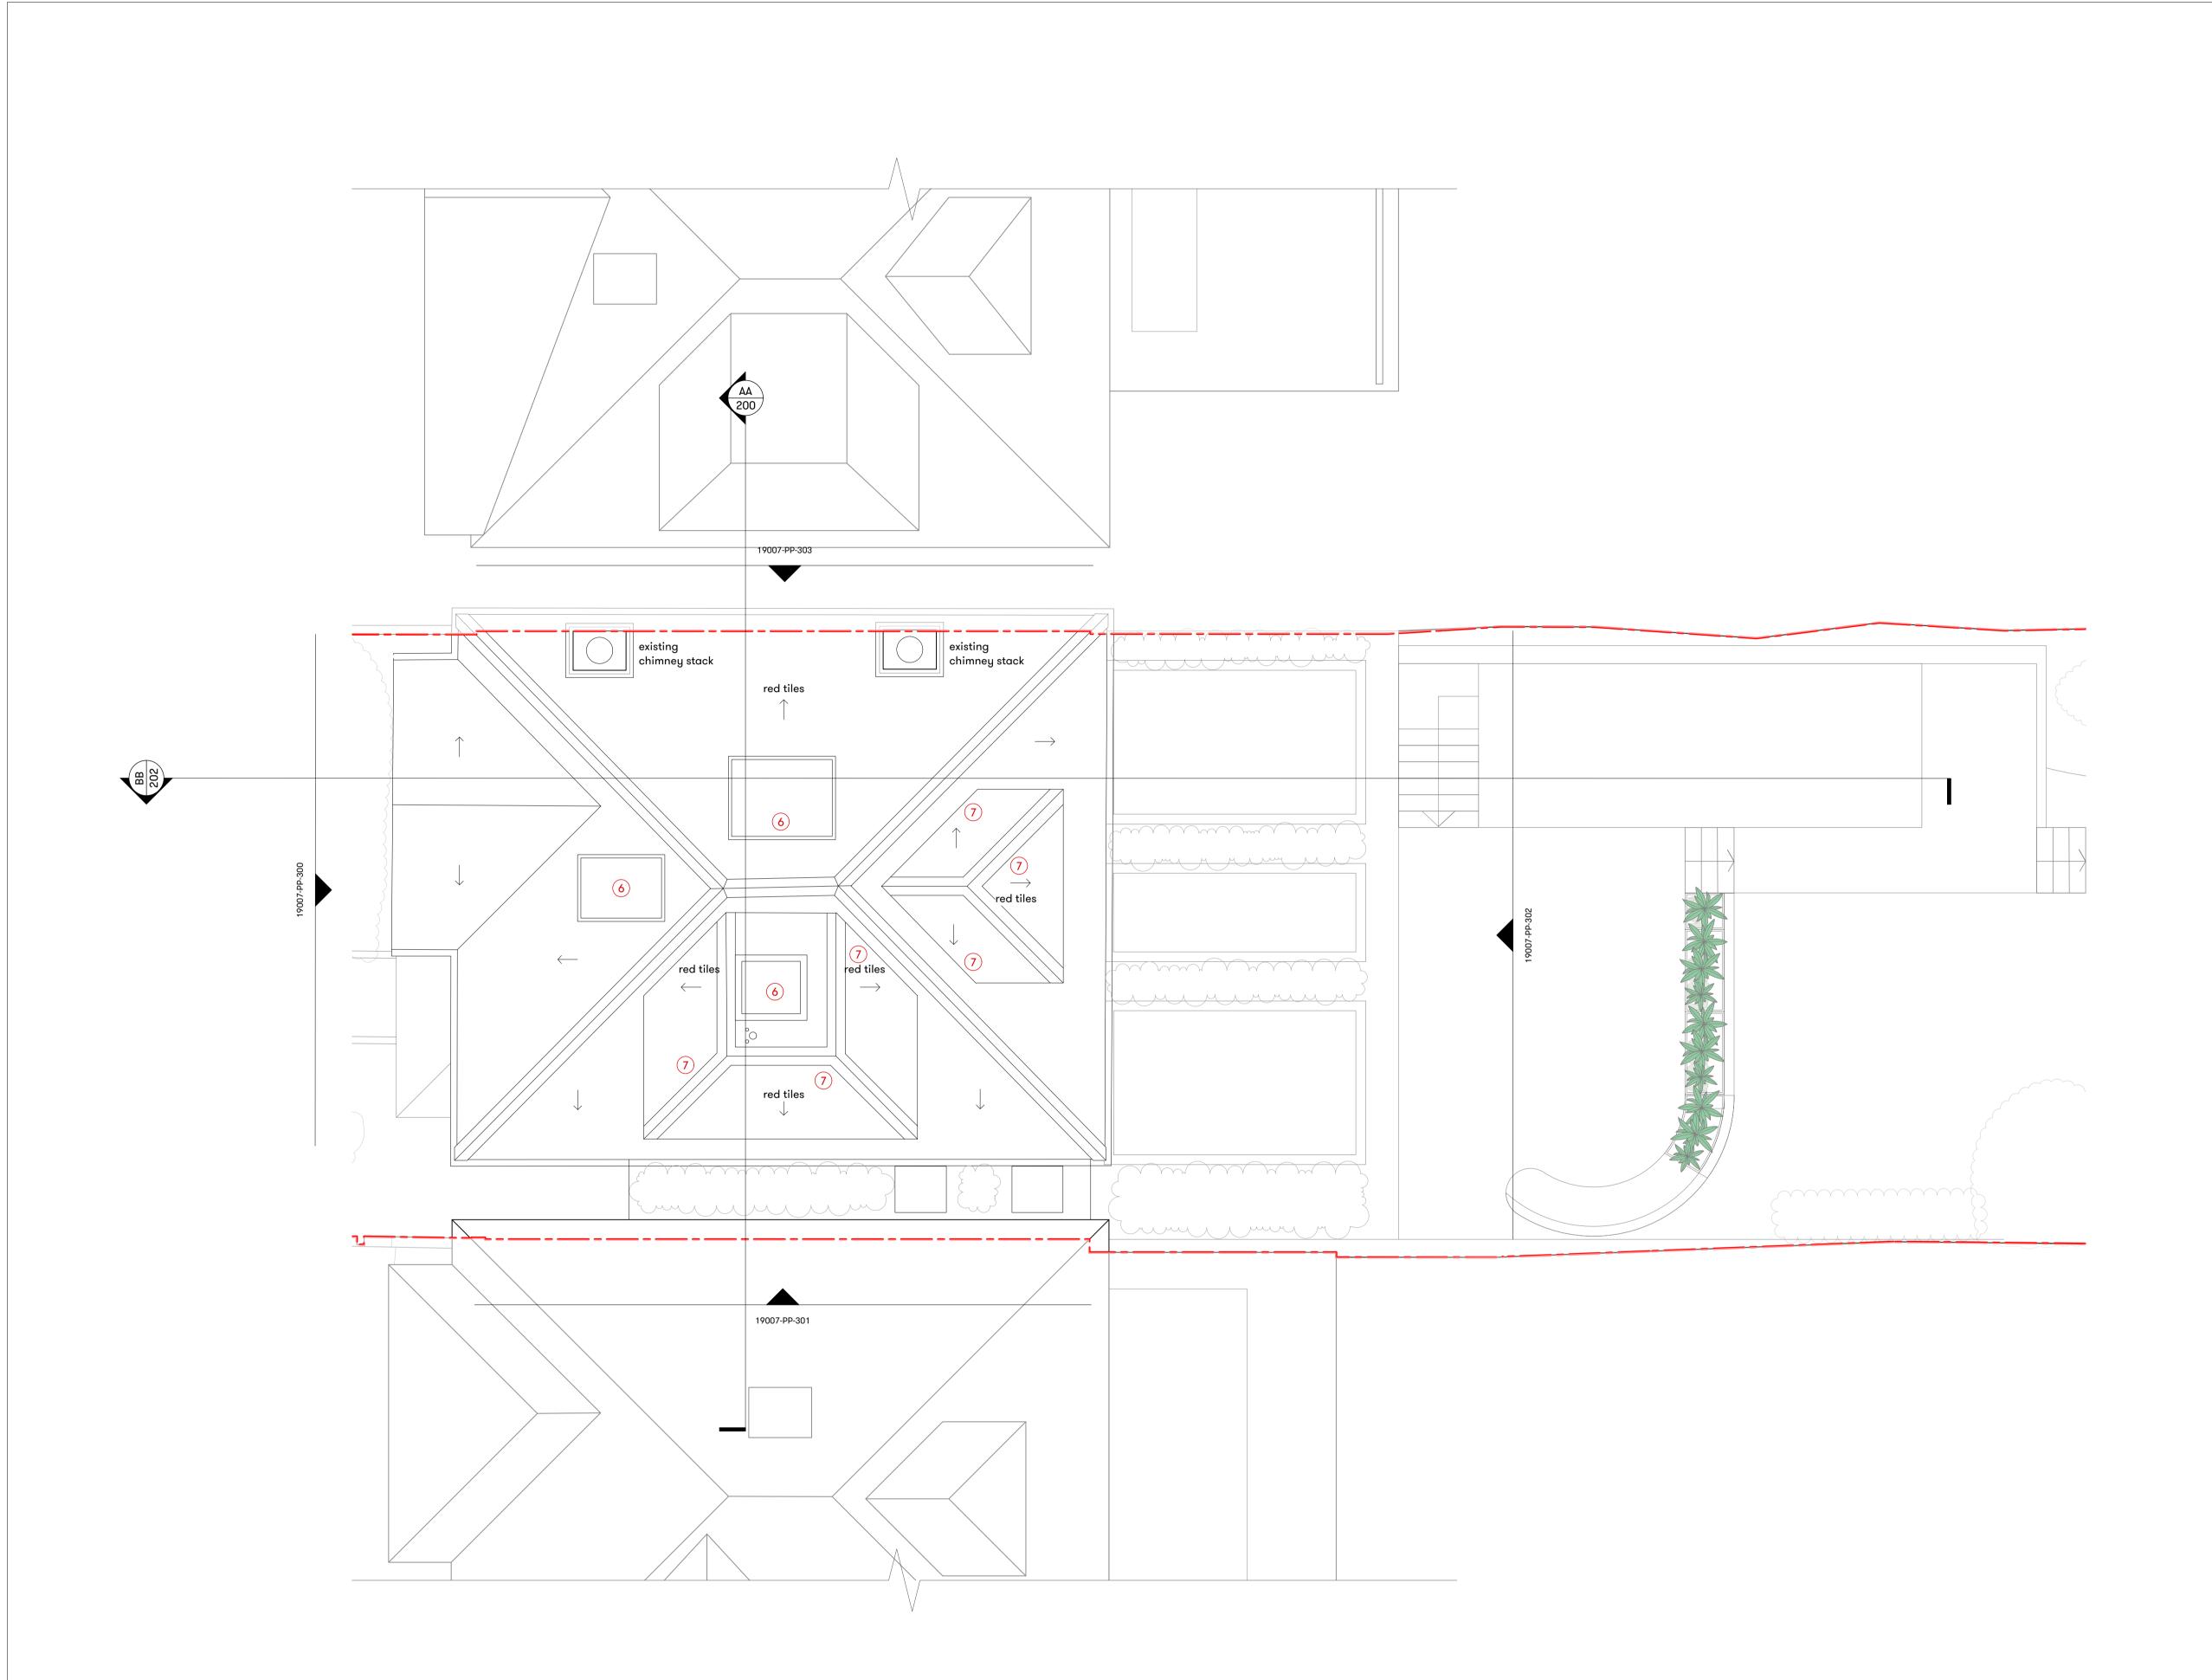

O1 Proposed Roof Plan
1:100 @ A3



