
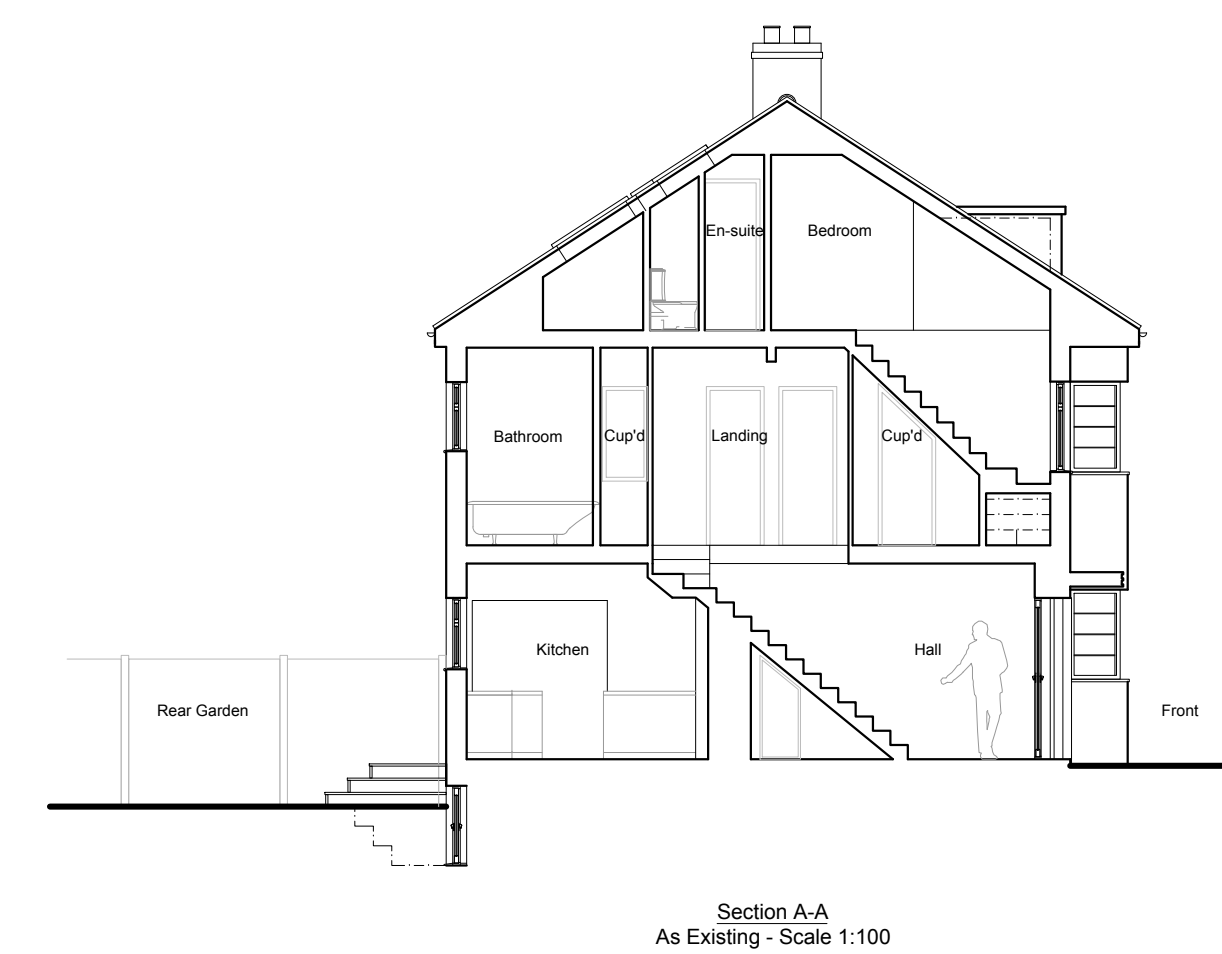
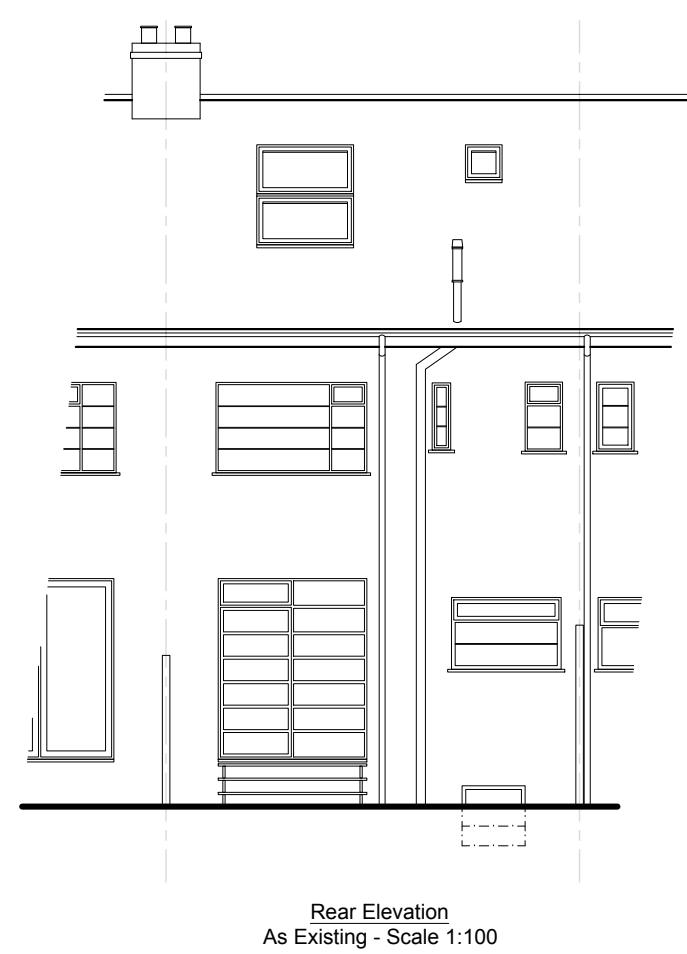
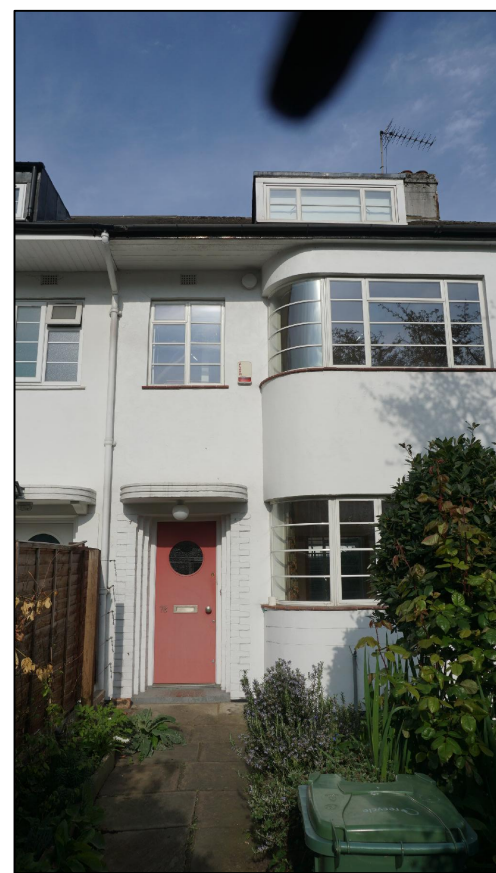
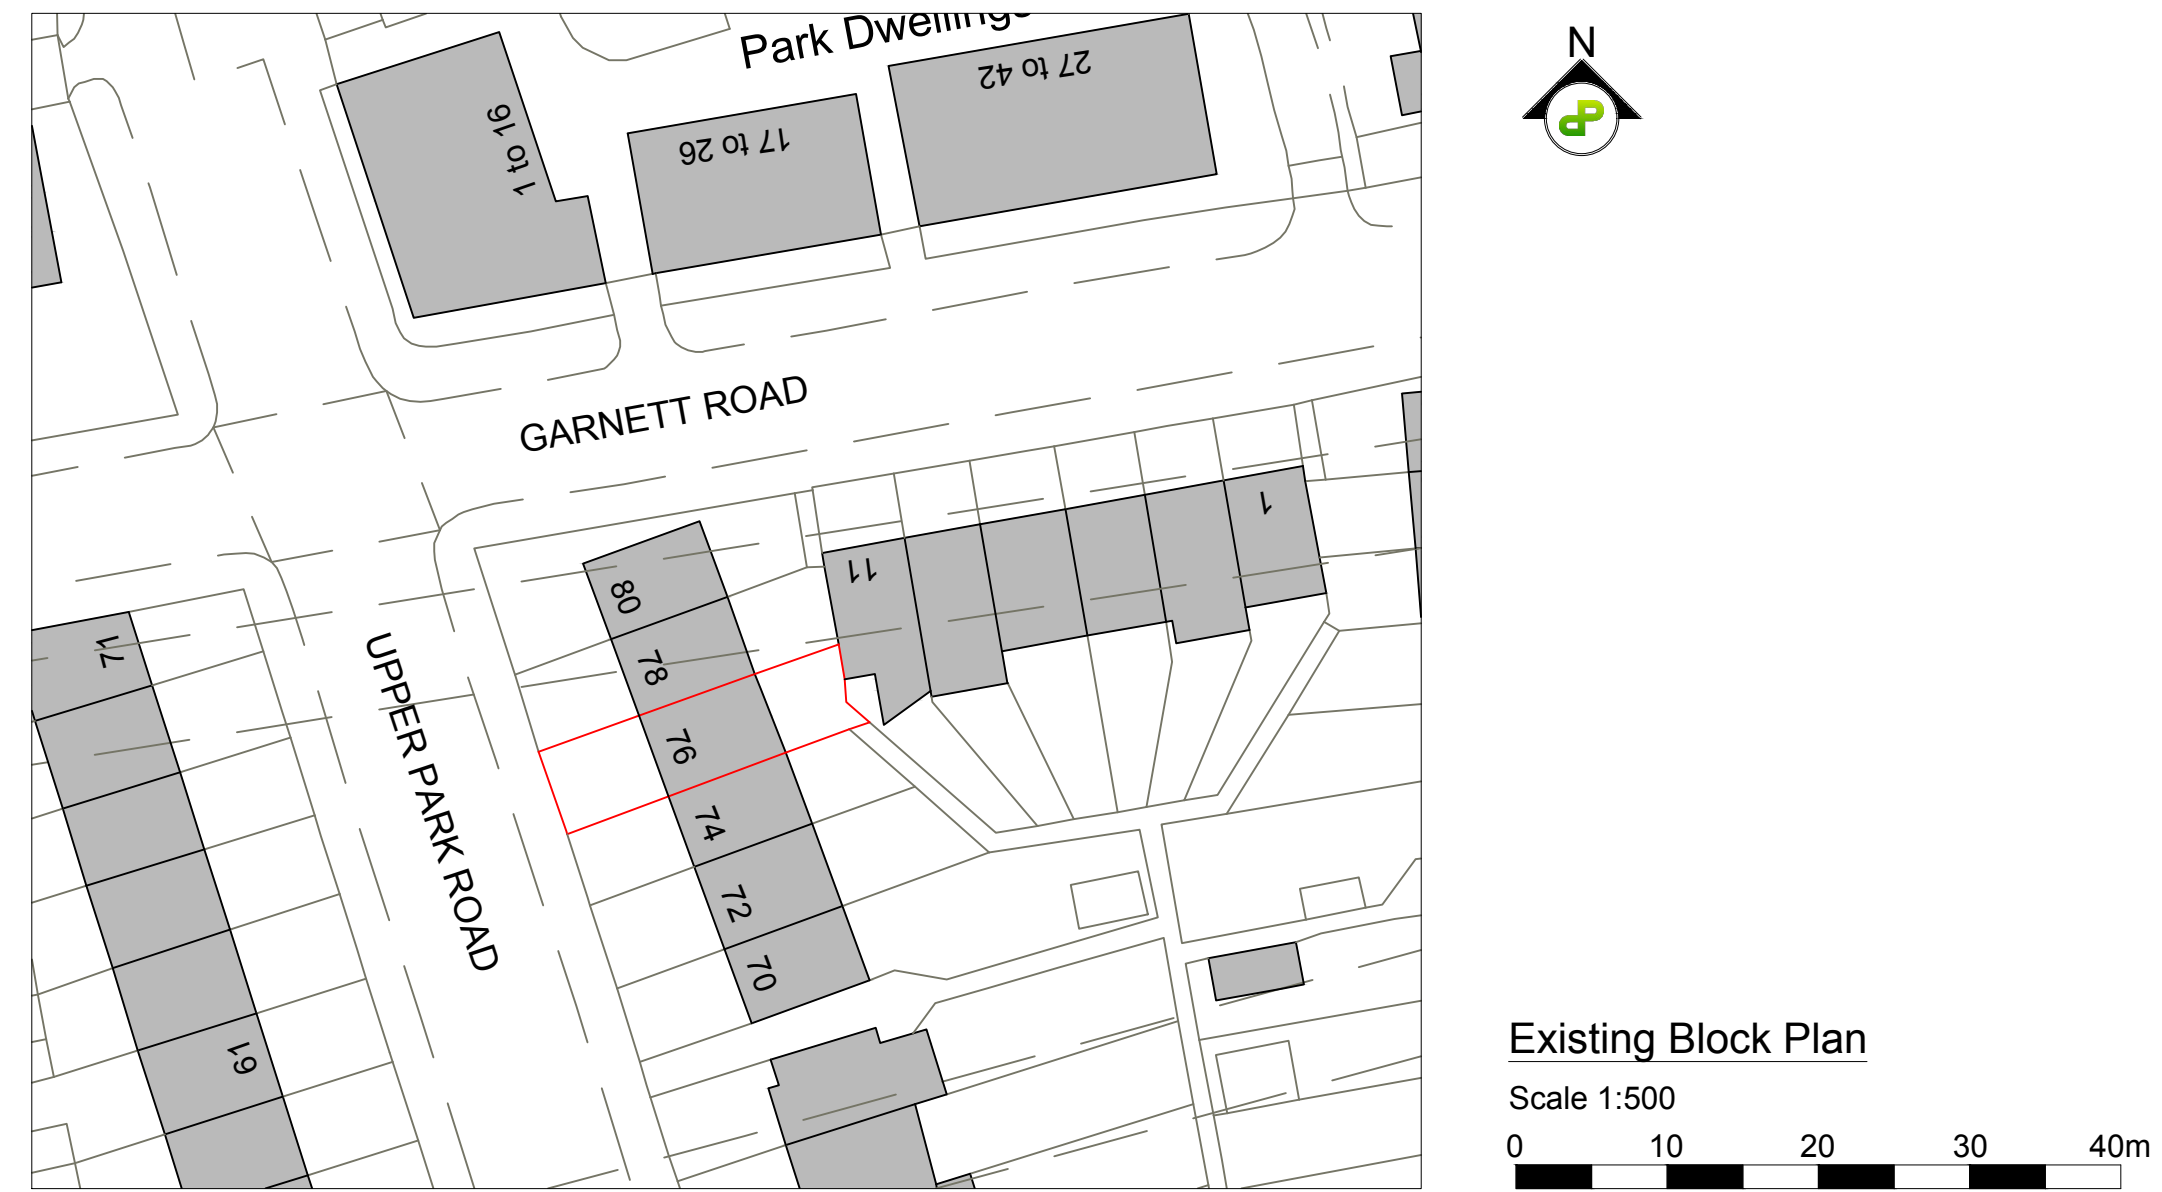
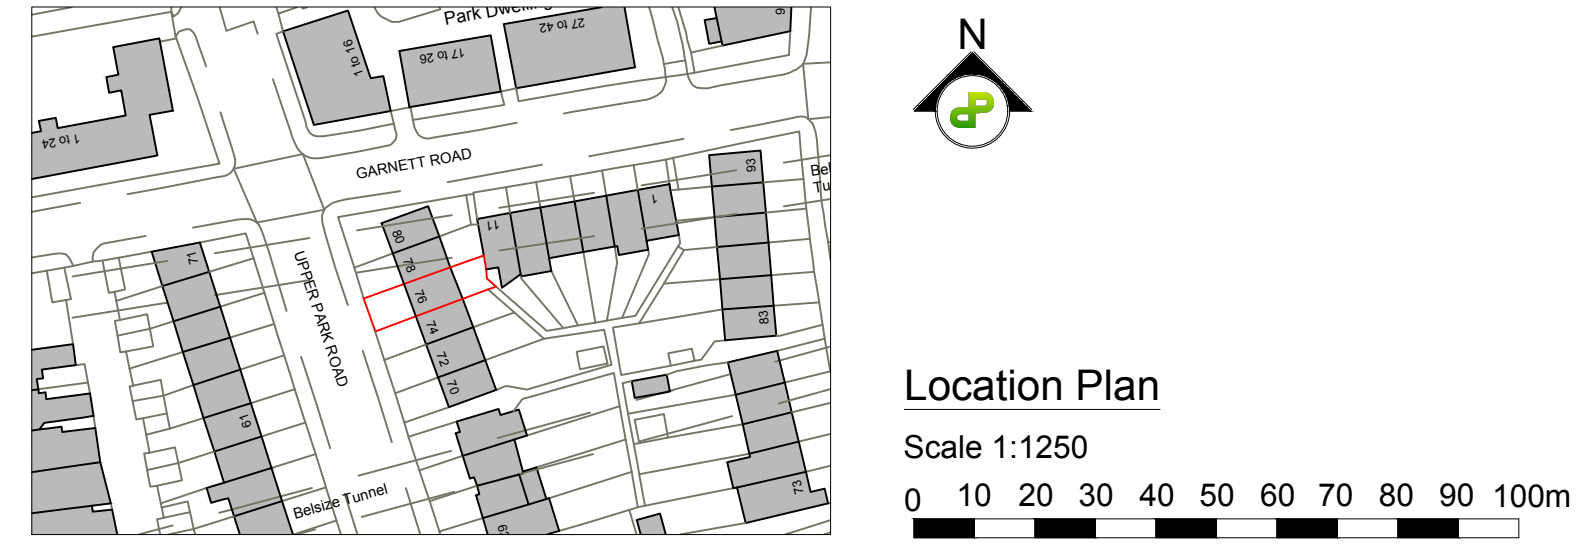


NOTES:
 © COPYRIGHT - DETAILED PLANNING LTD
 All dimensions should be checked on site prior to works commencing. Variations in squariness, depth of plaster etc. must be checked for. Where new walls are shown as aligned with existing walls, physical removal of brickwork and / or plaster to establish the actual position of the wall being attached to must be checked.
 Any discrepancies should be reported in writing immediately.
 When printing off PDF's, check that the drawings are printed to correct paper size and scale.
 Documents should be used as to the drawing status described.
 Property owner to ensure that all aspects of the 'party wall etc., act 1997' are complied with prior to any works commencing on site.
 Client to be aware of CDM duties and appointed as appropriate.

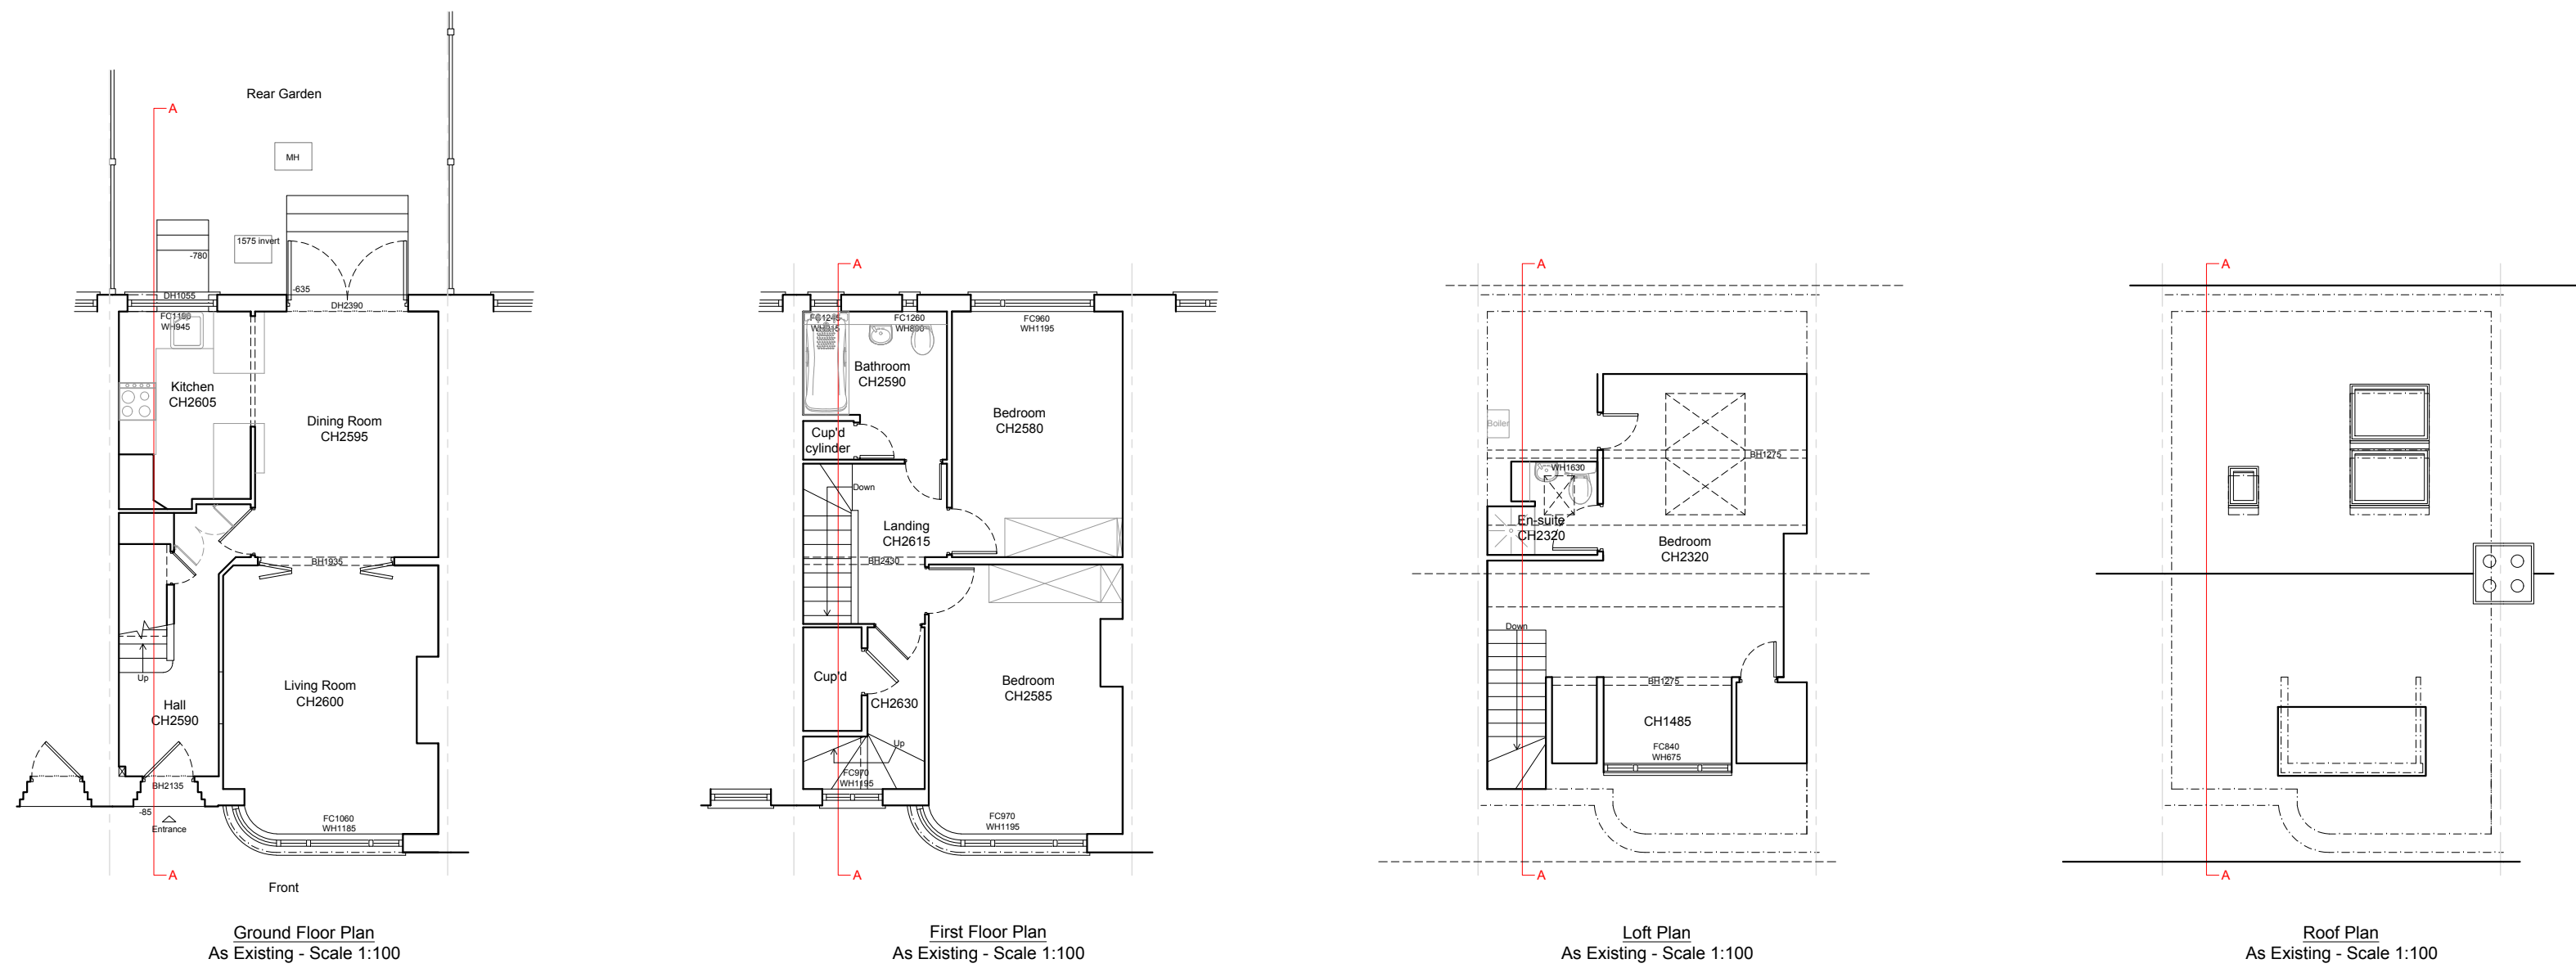

Rev.	Date	Hrs.	Drawn
-	xx/xx/xx	XX	XX

0 1 2 3m
SCALE: 1:50
0 1 2 3 4 5 6m
SCALE: 1:100

DETAILED PLANNING
 UNITS 6, ST ALBANS HOUSE
 ST ALBANS LANE
 GOLDERS GREEN LONDON NW11 7QE
 T 0208 1500 484
 E INFO@DETAILED-PLANNING.CO.UK
 WWW.DETAILED-PLANNING.CO.UK

Mr Genadijs Beremovics

SITE
76 Upper Park Road, London NW3 2UX



DRAWING TITLE
Location Plan & Existing Drawings

DRAWINGS STATUS
Planning

SCALE	DATE	DRAWN	CHECKED
As Noted @ A1	Dec. 2019	L.M.	P.C.

DRAWING NO. 161858_HH1
 REVISION A


NOTES:
 © COPYRIGHT - DETAILED PLANNING LTD
 All dimensions should be checked on site prior to works commencing. Variations in squariness, depth of plaster etc. must be checked for. Where new walls are shown as aligned with existing walls, physical removal of brickwork and / or plaster to establish the actual position of the wall being attached to must be checked.
 Any discrepancies should be reported in writing immediately.
 When printing off PDF's, check that the drawings are printed to correct paper size and scale.
 Documents should be used as to the drawing status described.
 Property owner to ensure that all aspects of the 'party wall etc., act 1997' are complied with prior to any works commencing on site.
 Client to be aware of CDM duties and approved as appropriate.

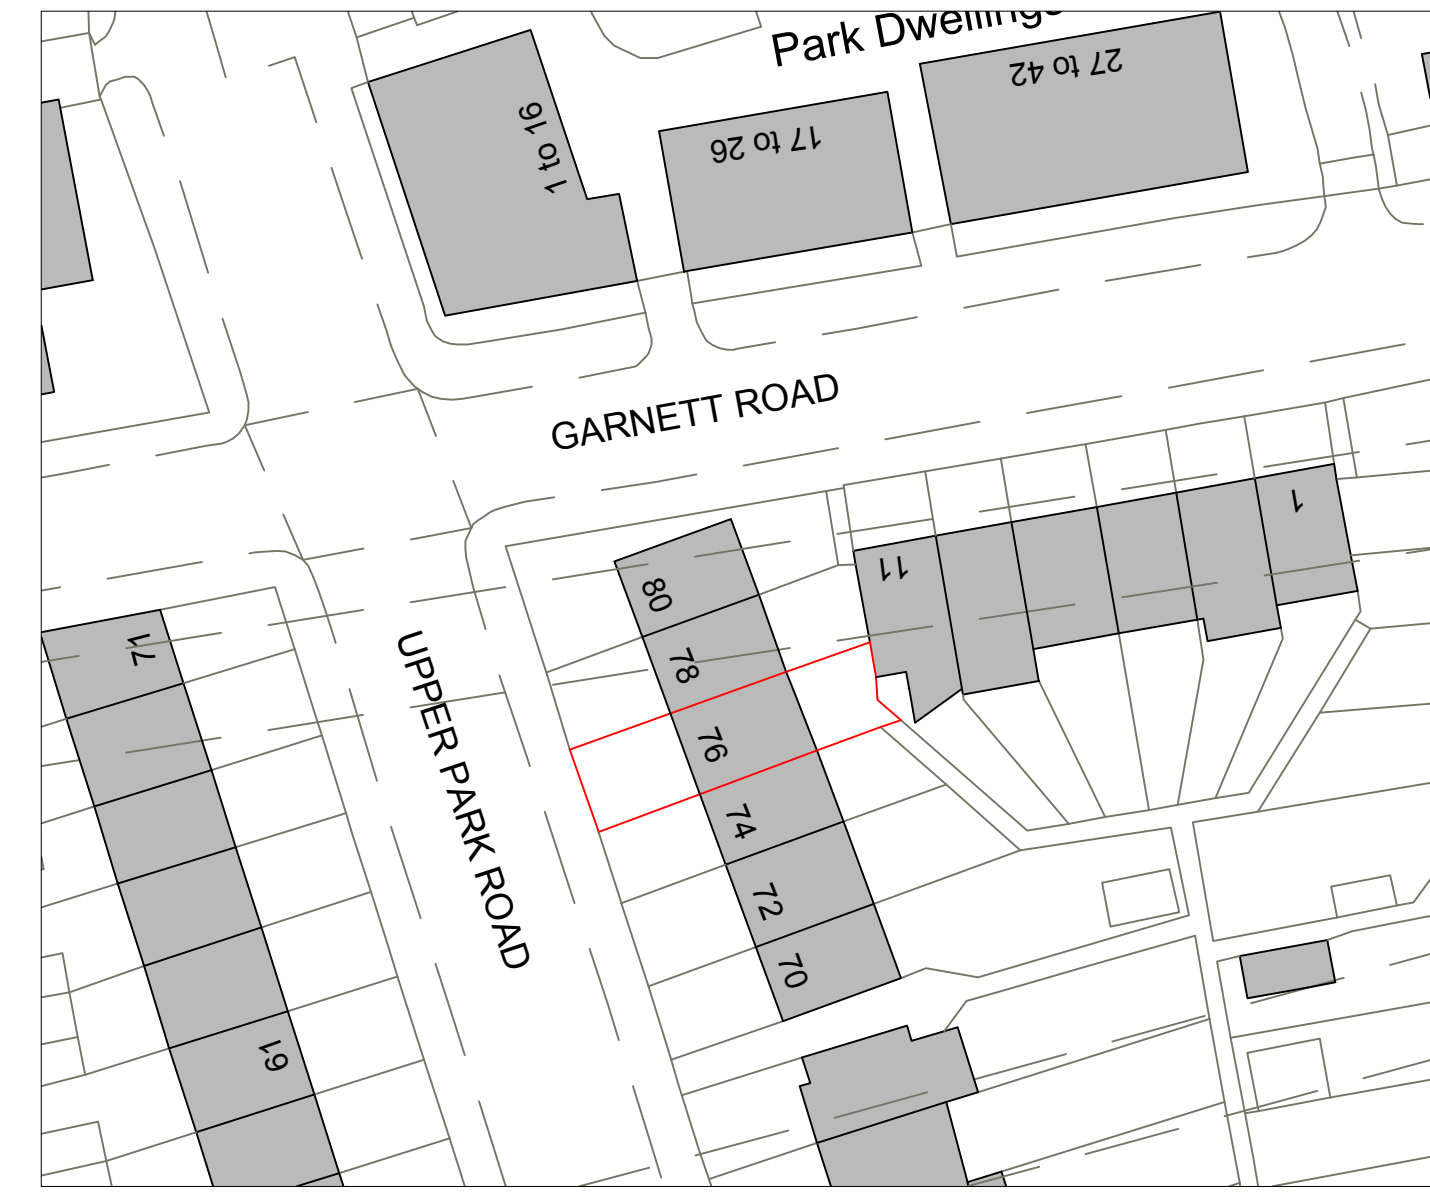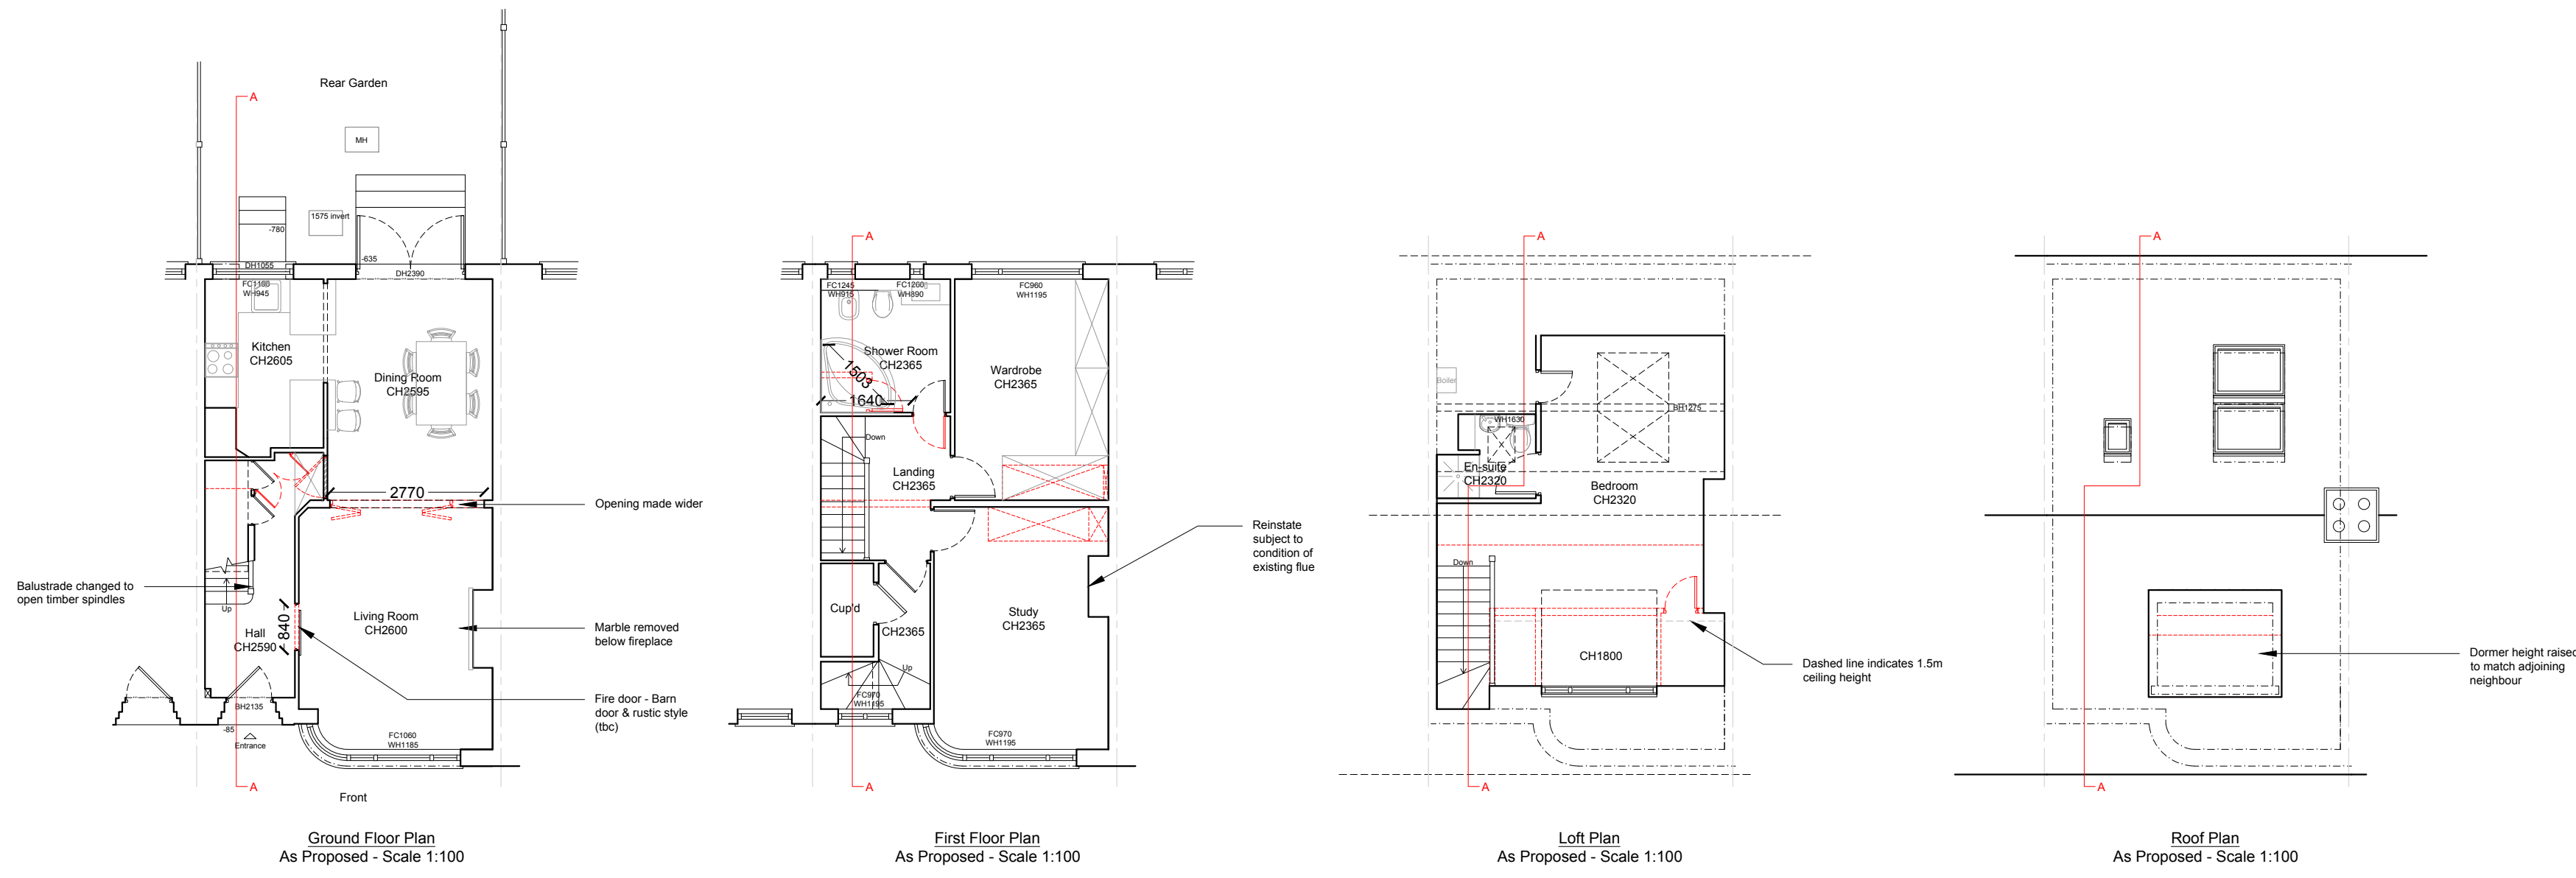


Proposed Block Plan
 Scale 1:500
 10 20 30 40m



Front Elevation
 As Proposed - Scale 1:100

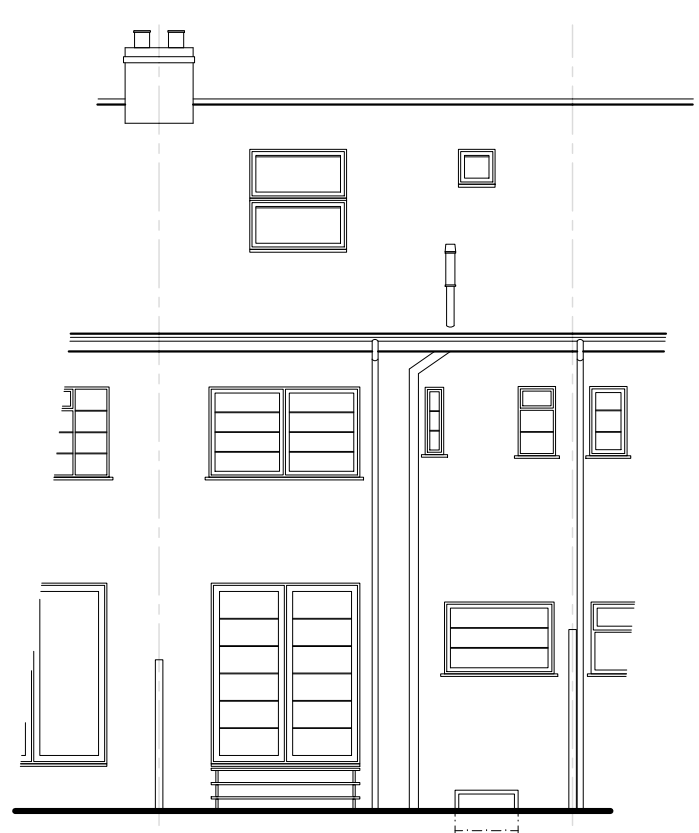


Rear Elevation
 As Proposed - Scale 1:100

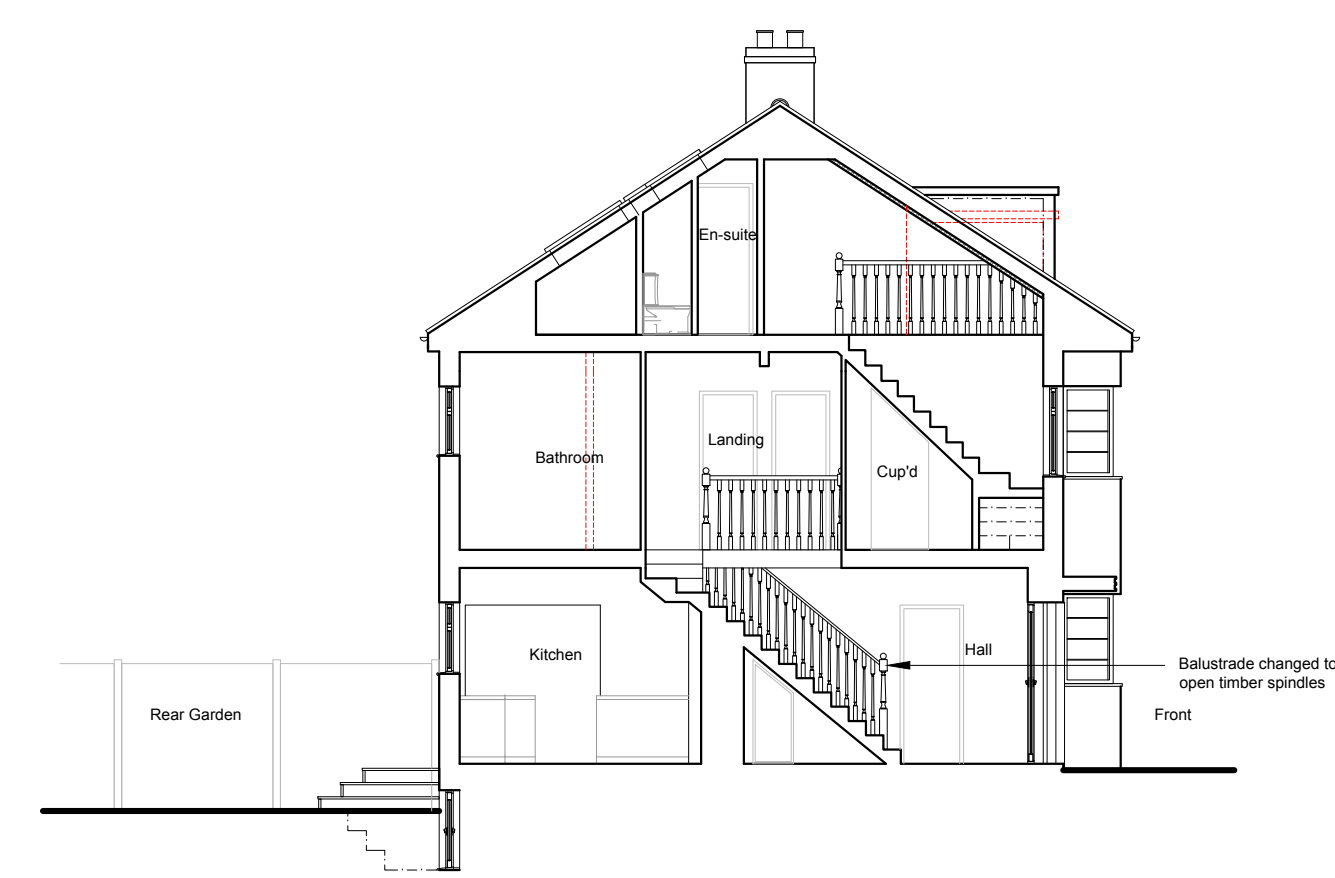

Section A-A
 As Proposed - Scale 1:100

Rev.	Date	Hrs.	Drawn
-	xx/xx/xx	XX	XX

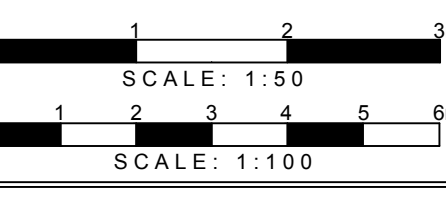

DETAILED PLANNING
 UNIT 6, ST ALBANS HOUSE
 ST ALBANS LANE
 GOLDERS GREEN LONDON NW11 7QE

T 0208 1500 484
 E INFO@DETAILED-PLANNING.CO.UK
 WWW.DETAILED-PLANNING.CO.UK

Mr Genadija Beremovics

SITE
 76 Upper Park Road, London NW3 2UX

DRAWING TITLE
 Proposed Drawings

DRAWINGS STATUS
 Planning

SCALE DATE DRAWN CHECKED
 As Noted @ A1 Dec-2019 L.M. P.C.

DRAWING NO. REVISION
 161858_HH SH2 A