


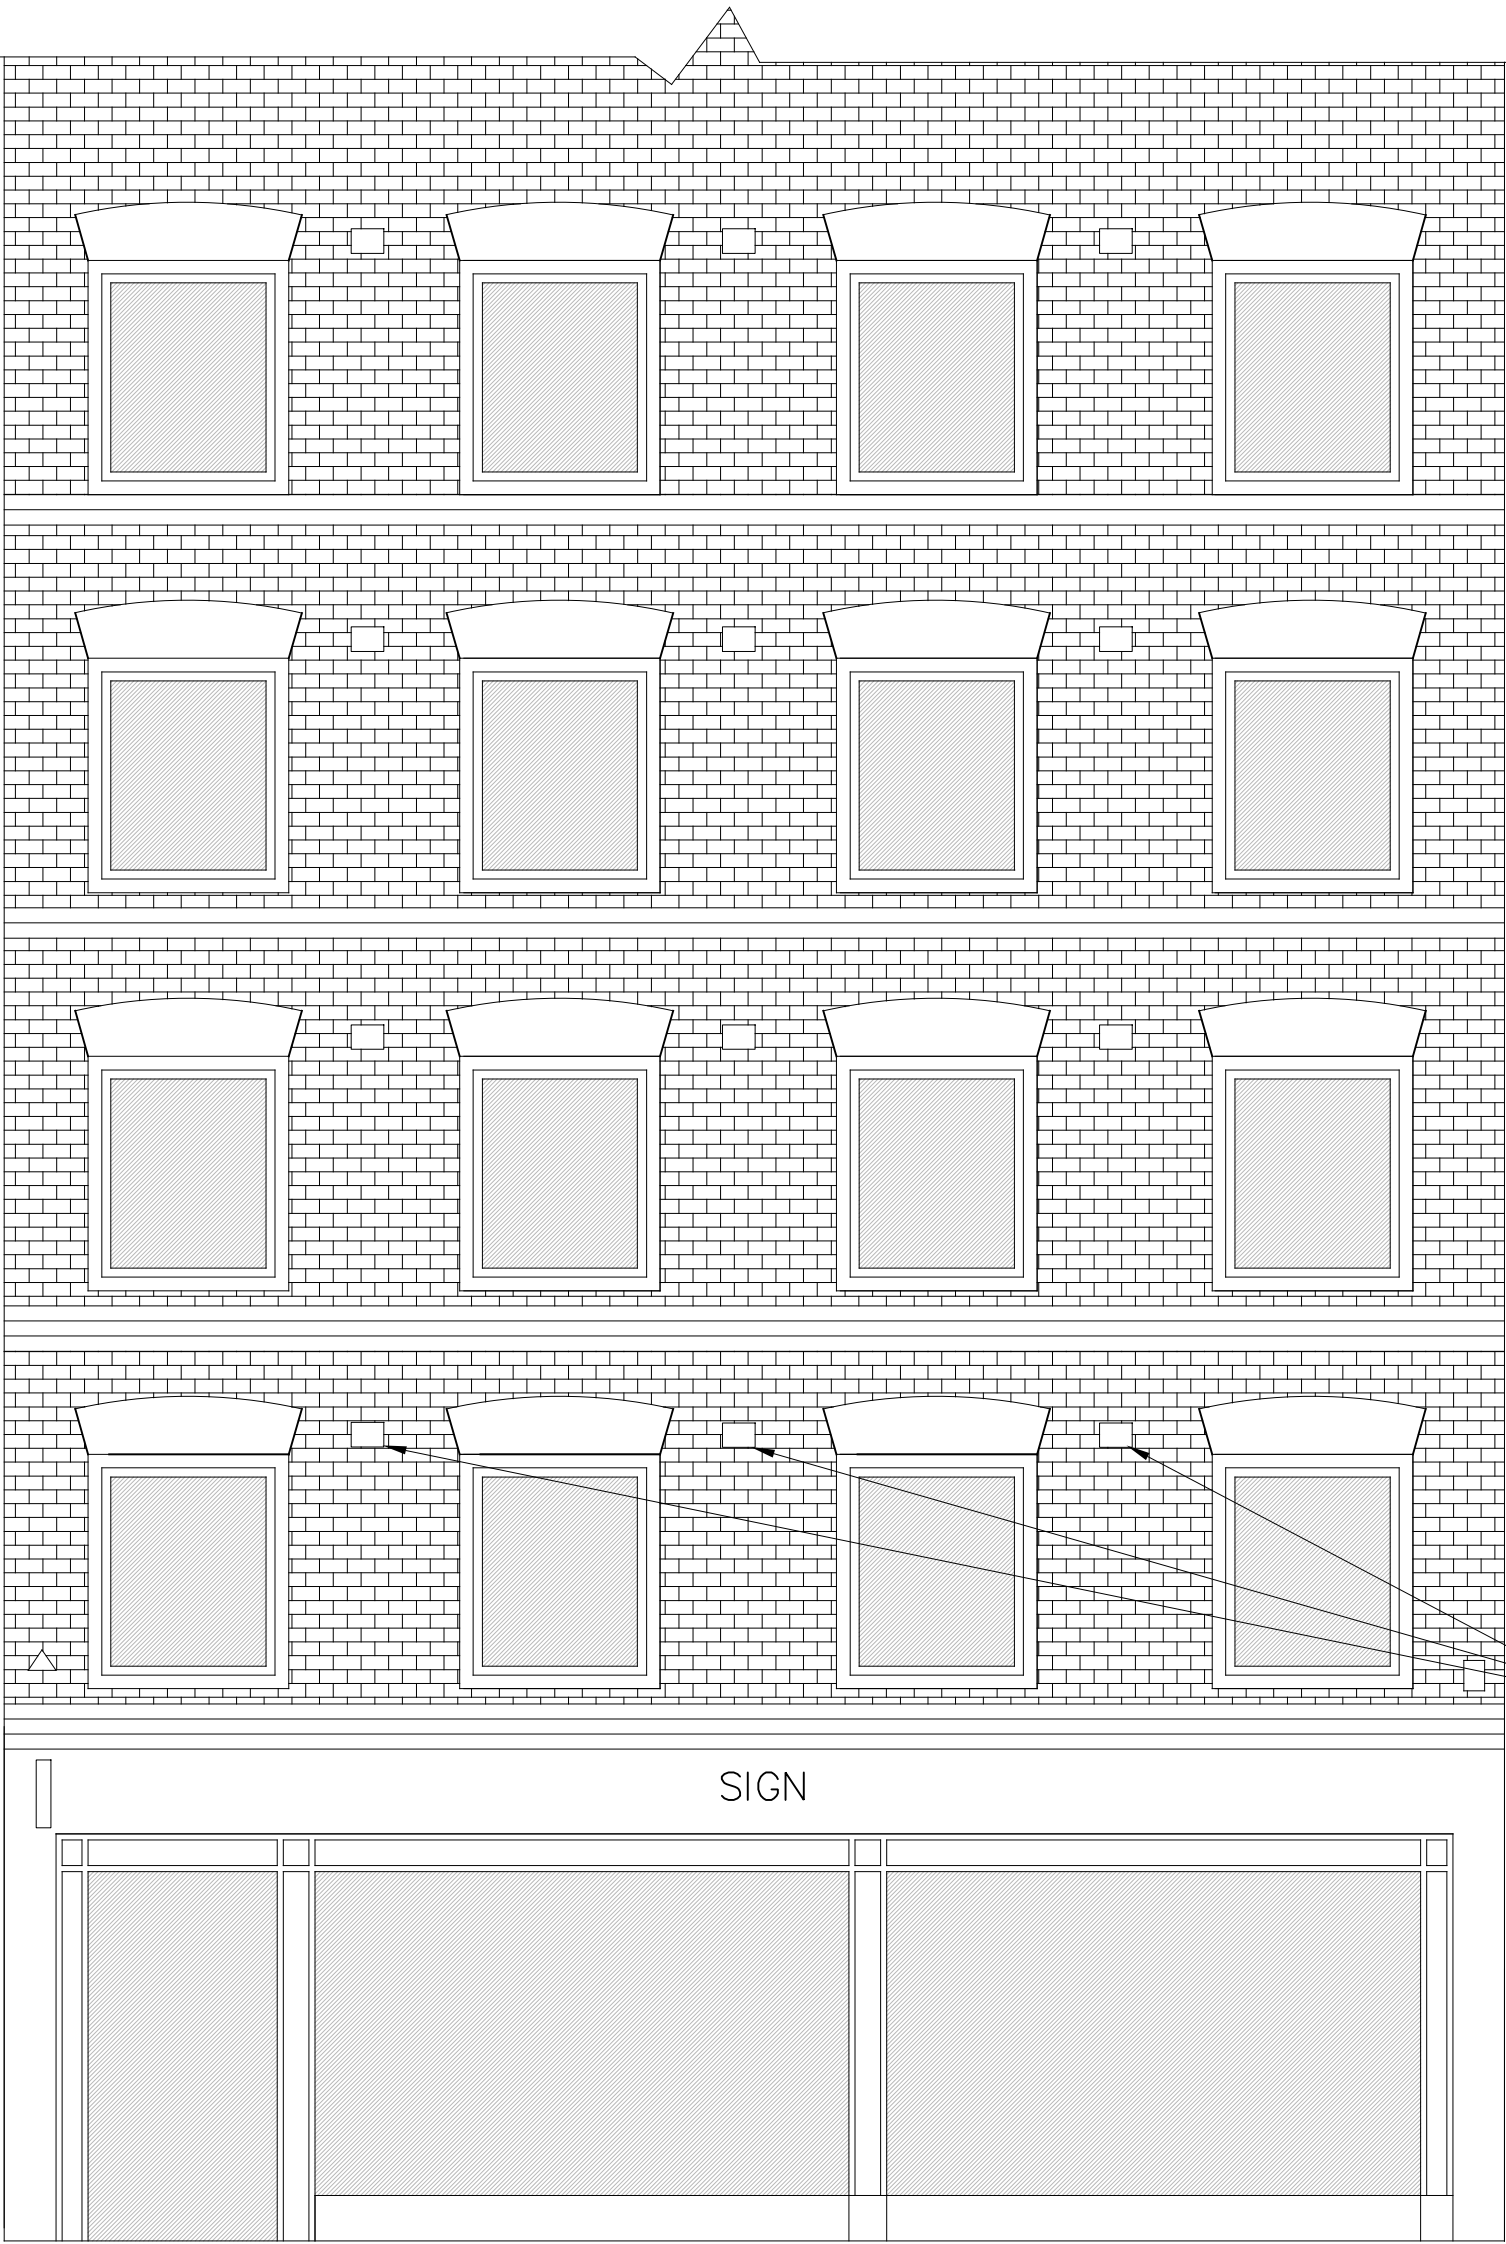

Existing vents on front elevation retained and not altered. Vent cavity, i.e. the hole in the brickwork, cleaned out internally and new ducts for mechanical ventilation systems to run up to vent cavities with cover plates as required to form a seal.

FRONT ELEVATION 1:50@A3



**FRESSON
AND TEE**

6th Floor Queens House
55-56 Lincoln's Inn Fields
LONDON WC2A 3LJ

020 7391 7100 www.fandt.com

NOTES:
LOCATION PLAN @ 1:1250 and NORTH UP
ALL SCALES/DIMENSIONS TO BE CHECKED ON SITE.

REV	D.B.	Description	Date

DRAWING TITLE Front Elevation for Planning Condition Discharge		JOB NO. 24503	
PROJECT NAME Alterations		DRAWING NO. PC01	
ADDRESS 13 Shorts Gardens London WC2		SCALE 1:50 @A3	DATE Mar. 2019
CLIENT Shaftesbury Covent Garden Ltd		DRAWN BY GM	CHECKED BY -