



1 Existing Lower Ground Floor Plan
1:100

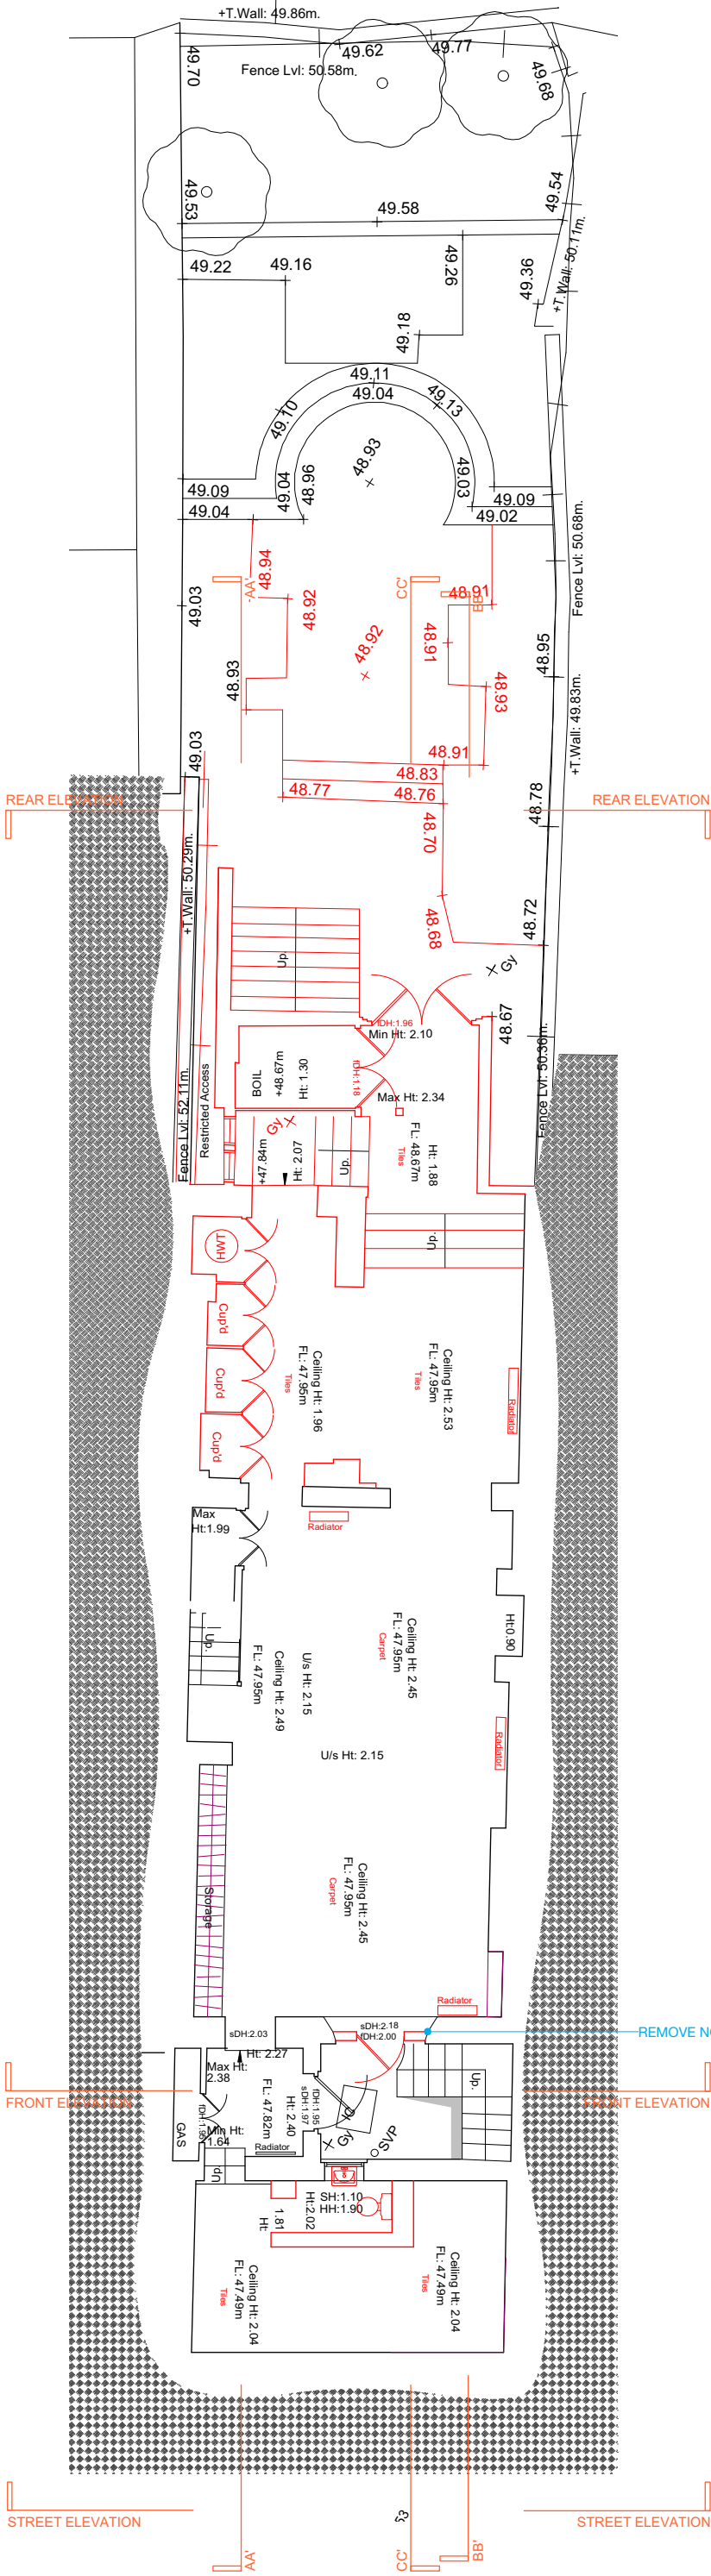


2 Proposed Lower Ground Floor Plan
1:100

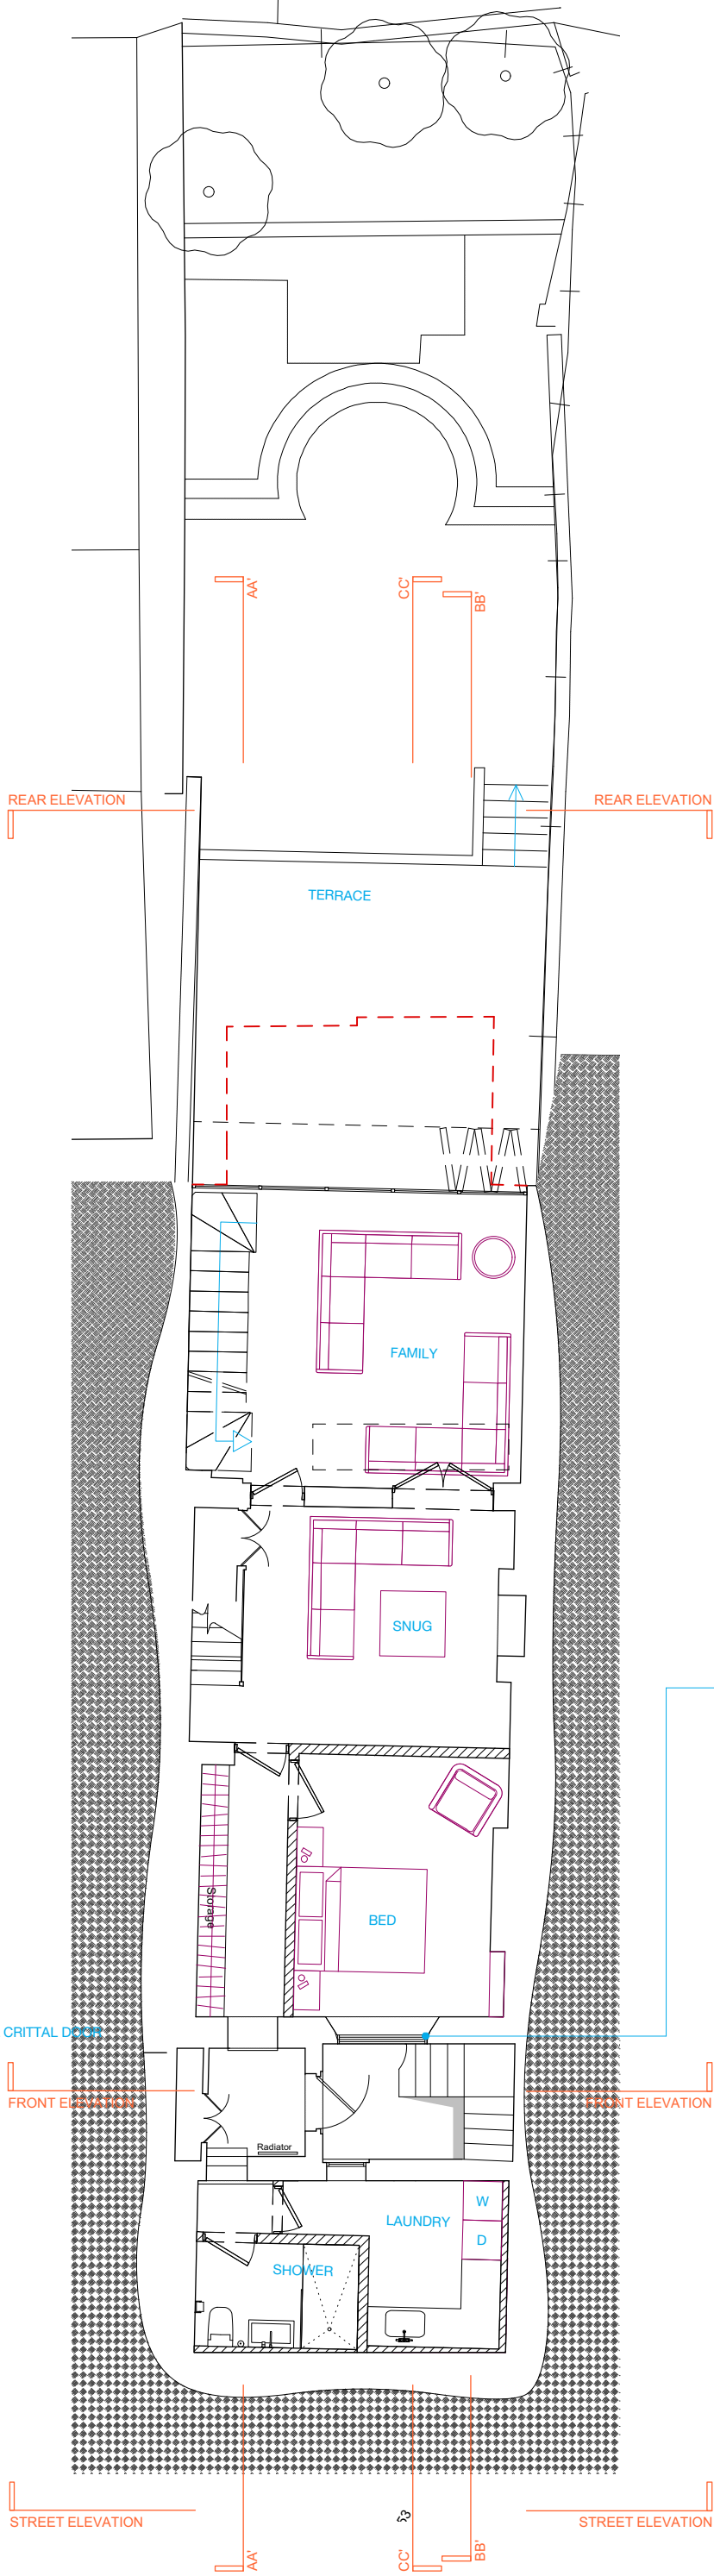

© This drawing is the property of mitzman architects.
No disclosure or copy of it may be made without the
written permission of Mitzman Architects.

For construction purposes:
- Do not scale this drawing.
- All dimensions and levels to be checked on site.
- Discrepancies to be reported to Mitzman Architects
before proceeding.
- If in any doubt about information on this drawing
contact Mitzman Architects.

REVISION			
NUMBER	DATE	BY	NOTES
P1	09/04/2020	OB	Issued to planning

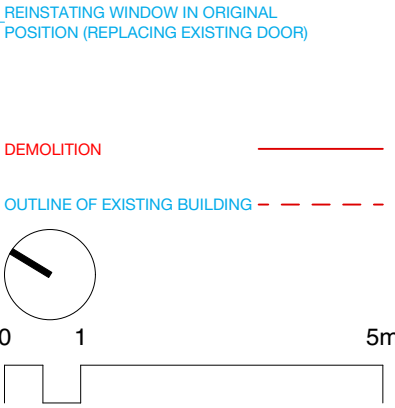

M_a MITZMAN architects llp
020 7722 8525 Unit 1 Primrose Mews
mail@mitzmanarchitects.com Sharpleshall Street
www.mitzmanarchitects.com London NW1 8YW

CLIENT
Mrs Davidson & Mr Fealy

PROJECT
72 Albert Street
NW1 7NR

SHEET TITLE
Existing & Proposed Lower
Ground Floor
SCALE

DATE CREATED 21/02/2020 **FILE REFERENCE**

DRAWING NUMBER	REVISION
314-DWG-101	P1