

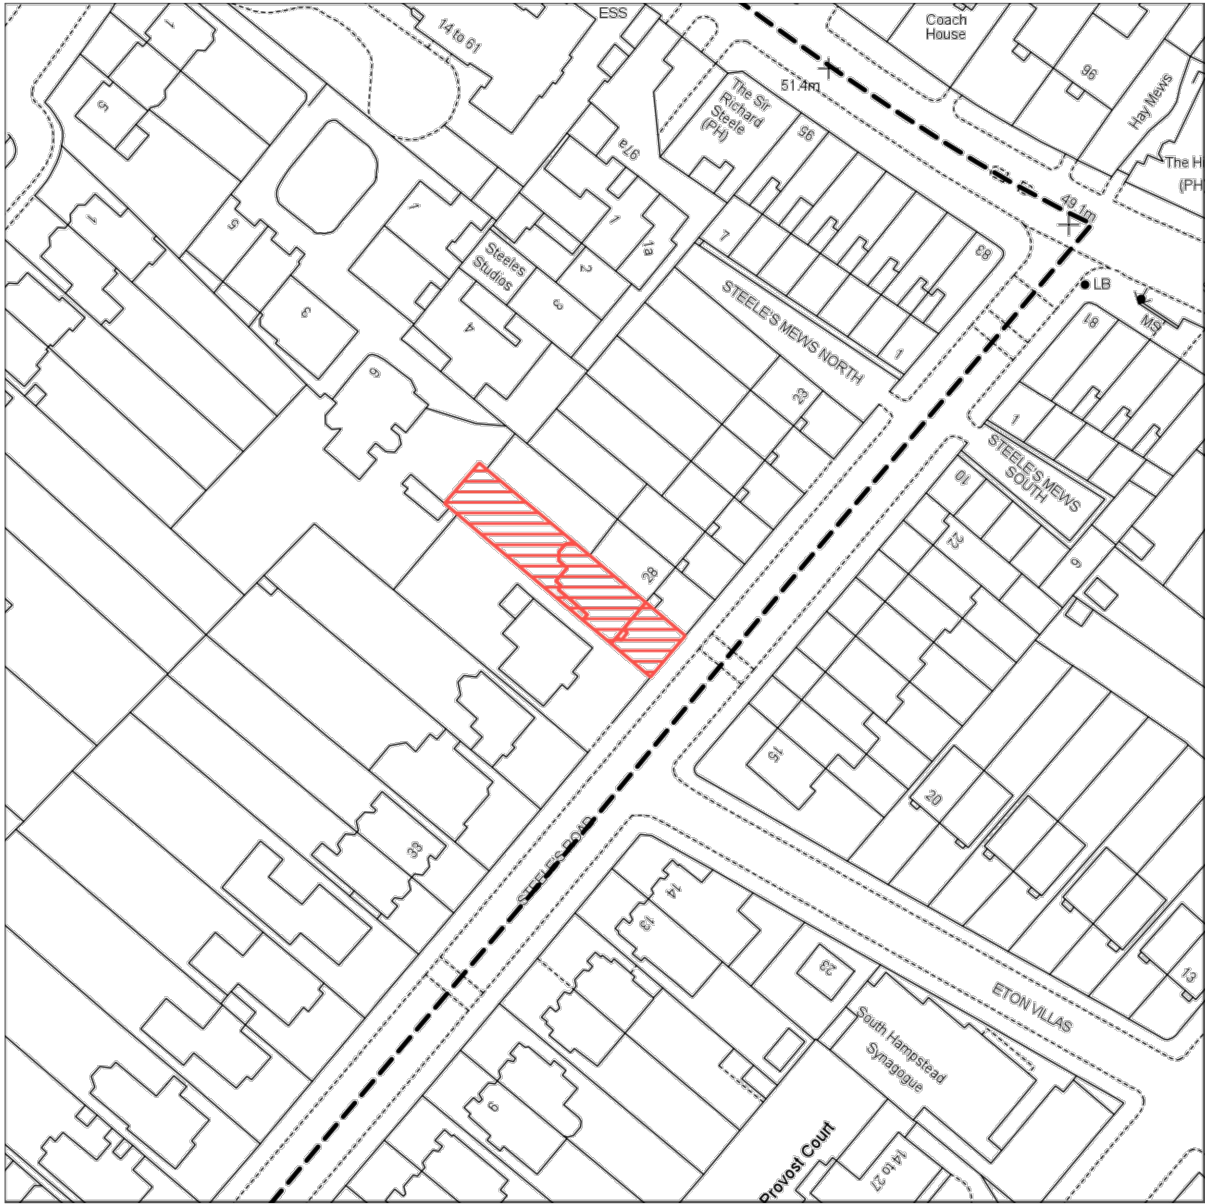


 

Flat 1, 29, Steeles Road, London

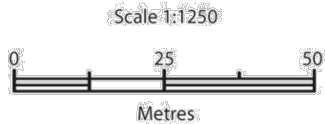

Reproduction in whole or in part is prohibited without the prior permission of Ordnance Survey.

Ordnance Survey and the OS Symbol are registered trademarks and OS MasterMap® is a trademark of Ordnance Survey, the national mapping agency of Great Britain.

The representation of a road, track or path is no evidence of a right of way.

The representation of features as lines is no evidence of a property boundary.


01 SITE LOCATION PLAN

SCALE: 1:1250


Supplier Plan Id: 234436\_1250

Date Of Issue: 02 April 2020  
Supplied By: Getmapping

OS License Number: 100030848  
Applicant: Kristina Argyros

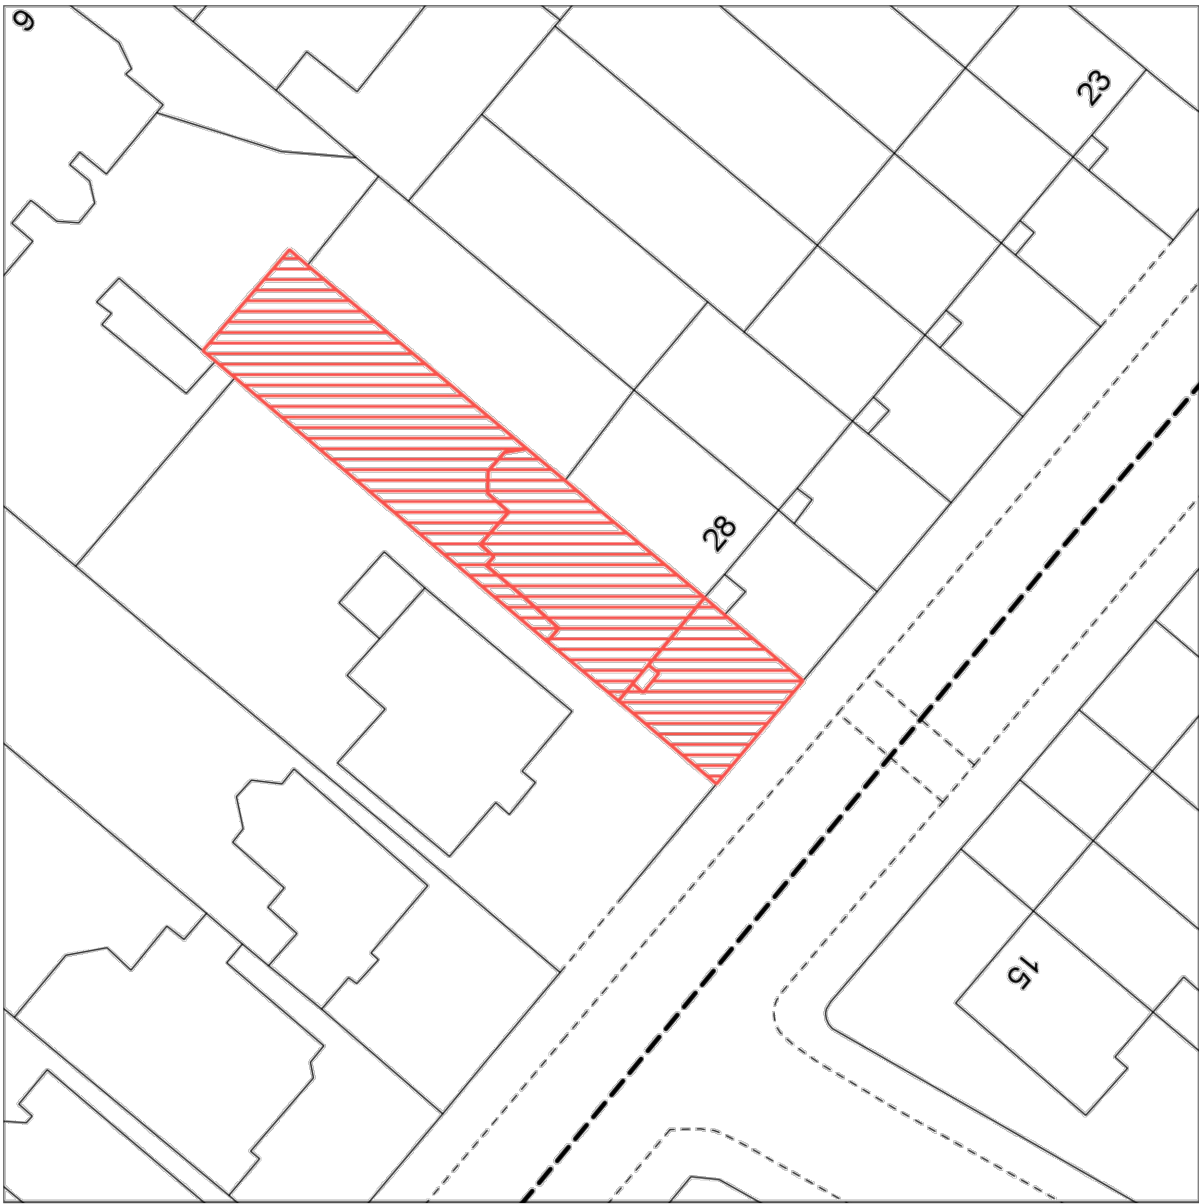

Flat 1, 29, Steeles Road, London

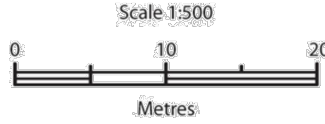

Reproduction in whole or in part is prohibited without the prior permission of Ordnance Survey.

Ordnance Survey and the OS Symbol are registered trademarks and OS MasterMap® is a trademark of Ordnance Survey, the national mapping agency of Great Britain.

The representation of a road, track or path is no evidence of a right of way.

The representation of features as lines is no evidence of a property boundary.

02 SITE PLAN

SCALE: 1:500

Supplier Plan Id: 234435\_500

Date Of Issue: 02 April 2020  
Supplied By: Getmapping

OS License Number: 100030848  
Applicant: Kristina Argyros

NOTES:

This drawing is copyright. This drawing must not be scaled. Figured dimensions, levels etc. are only to be used. Any inaccuracies, etc. must be notified to the architectural designer. Detail drawings and larger scale drawings take precedence over smaller scaled drawings.

PROJECT ADDRESS:

29 STEELE'S RD  
CAMDEN  
LONDON, NW3 4RE  
UNITED KINGDOM

CLIENT:

Barbara Rauber  
Andrei Brasoveanu  
London, UK

NEIHEISER ARGYROS

ARCHITECTURAL DESIGNER

59 Lonsdale Rd  
London, W6 6RA, UK  
Tel +44 (0) 203 204 0288  
www.neiheiserargyros.com

|          |            |                      |
|----------|------------|----------------------|
| 00       | 2020.04.07 | Planning Application |
| REV. NO. | D.I. DATE  | DOCUMENT ISSUE       |



DRAWN: EV  
CHECKED: ST  
DOCUMENT SIZE: A3  
SHEET: A3  
PROJECT #: AS NOTED  
SCALE: AS NOTED  
DATE: 2020.04.07

SITE LOCATION PLAN &  
SITE PLAN

A0.0

DOCUMENT #:

--

KEY:  
EXISTING WALLS / PARTITIONS  
NEW WALLS / PARTITIONS

PUBLIC FOOTPATH

01  
A3.0

01  
EXISTING RAISED GROUND FLOOR PLAN  
SCALE: 1:100

PUBLIC FOOTPATH

01  
A3.0

02  
EXISTING LOWER GROUND FLOOR PLAN  
SCALE: 1:100

NOTES:  
This drawing is copyright. This drawing must not be scaled. Figured dimensions, levels etc. are only to be used. Any inaccuracies, etc. must be notified to the architectural designer. Detail drawings and larger scale drawings take precedence over smaller scaled drawings.

PROJECT ADDRESS:  
**29 STEELE'S RD  
CAMDEN  
LONDON, NW3 4RE  
UNITED KINGDOM**

CLIENT:  
**Barbara Rauber  
Andrei Brasoveanu**  
London, UK

**NEIHEISER ARGYROS**  
ARCHITECTURAL DESIGNER  
59 Lonsdale Rd  
London, W6 6RA, UK  
Tel +44 (0) 203 204 0288  
www.neiheiserargyros.com


|          |            |                      |
|----------|------------|----------------------|
| 00       | 2020.04.07 | Planning Application |
| REV. NO. | D.I. NO.   | DATE                 |
|          |            | DOCUMENT ISSUE       |

**NW3 4RE**


DRAWN: **NVS**  
CHECKED: **ST**  
PROJECT #: **ST**  
SCALE: **1:100**  
DOCUMENT SIZE: **A3**  
DATE: **2020.04.07**

SHEET: **EXISTING PLANS**


**A1.0**  
DOCUMENT #:  
--

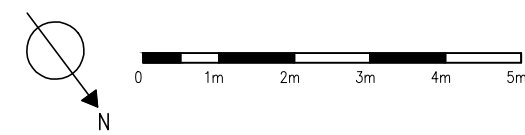

KEY:  
EXISTING WALLS / PARTITIONS  
NEW WALLS / PARTITIONS

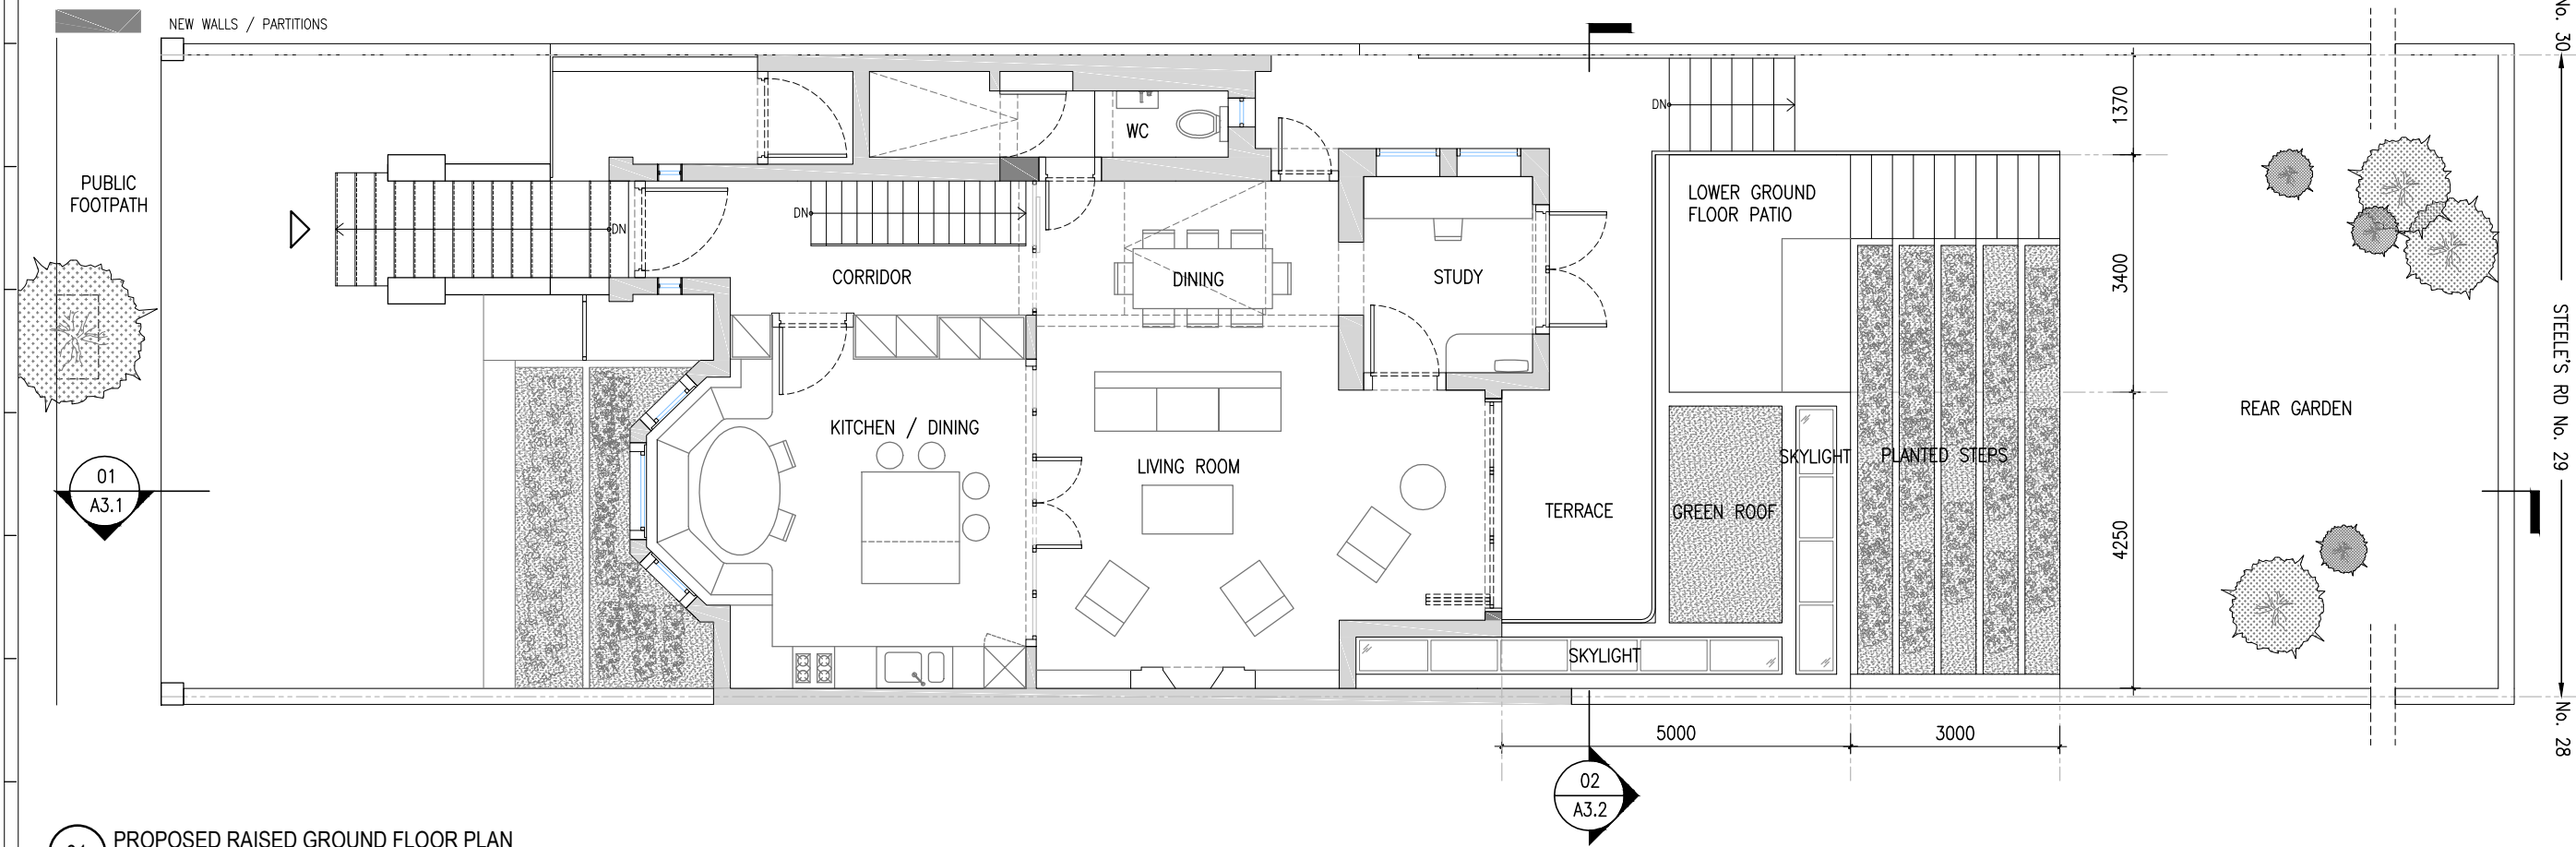

01 PROPOSED RAISED GROUND FLOOR PLAN  
SCALE: 1:100

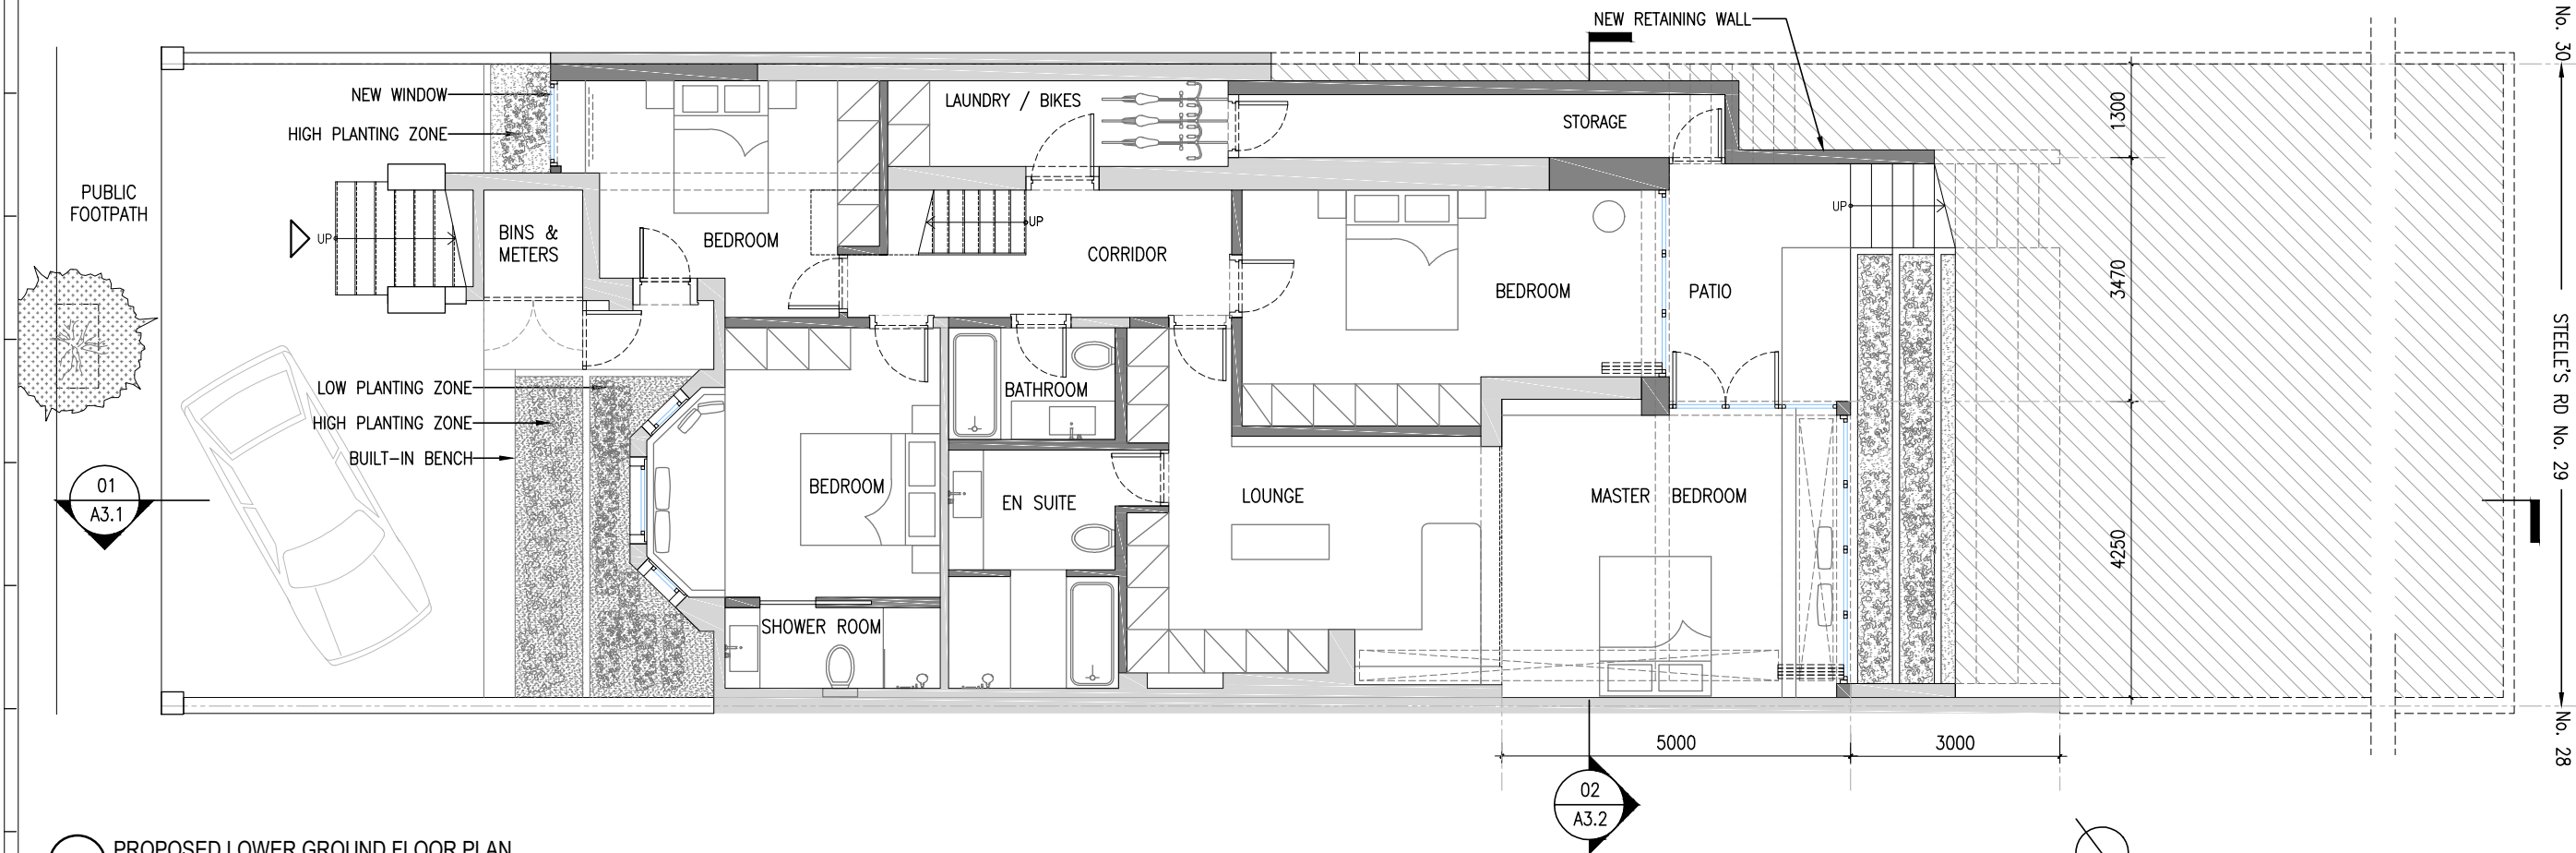

02 PROPOSED LOWER GROUND FLOOR PLAN  
SCALE: 1:100

NOTES:  
This drawing is copyright. This drawing must not be scaled. Figured dimensions, levels etc. are only to be used. Any inaccuracies, etc. must be notified to the architectural designer. Detail drawings and larger scale drawings take precedence over smaller scaled drawings.

PROJECT ADDRESS:  
**29 STEELE'S RD  
CAMDEN  
LONDON, NW3 4RE  
UNITED KINGDOM**

CLIENT:  
**Barbara Rauber  
Andrei Brasoveanu**  
London, UK

**NEIHEISER ARGYROS**  
ARCHITECTURAL DESIGNER  
59 Lonsdale Rd  
London, W6 6RA, UK  
Tel +44 (0) 203 204 0288  
www.neiheiserargyros.com

|               |            |                      |
|---------------|------------|----------------------|
| 00            | 2020.04.07 | Planning Application |
| REV. D.I. NO. | DATE       | DOCUMENT ISSUE       |


**NW3 4RE**

DRAWN: **NVS**  
CHECKED: **ST**  
SCALE: **1:100**  
DOCUMENT SIZE: **A3**  
DATE: **2020.04.07**

SHEET:  
**PROPOSED PLANS**

**A1.1**

DOCUMENT #:  
--

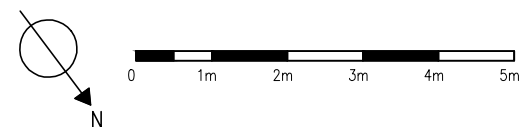

NEW WALLS / PARTITIONS

LOWER GROUND FLOOR

300

6100

No. 28

STEELE'S RD No. 29

— No. 30

(01

EXISTING REAR ELEVATION - LOWER GROUND FLOOR LEVEL

SCALE: 1:100

(02

EXISTING REAR ELEVATION - GARDEN LEVEL

SCALE: 1:100

NOTES:

This drawing is copyright. This drawing must not be scaled. Figured dimensions, levels etc. are only to be used. Any inaccuracies, etc. must be notified to the architectural designer. Detail drawings and larger scale drawings take precedence over smaller scaled drawings.

PROJECT ADDRESS:

29 STEELE'S RD  
CAMDEN  
LONDON, NW3 4RE  
UNITED KINGDOM

CLIENT:

**Barbara Rauber**  
**Andrei Brasoveanu**

London, UK

**NEIHEISER ARGYROS**

ARCHITECTURAL DESIGNER

59 Lonsdale Rd  
London, W6 6RA, UK  
Tel +44 (0) 203 204 0288  
[www.neiheiserargyros.com](http://www.neiheiserargyros.com)

|          |          |            |                      |
|----------|----------|------------|----------------------|
| 00       |          | 2020.04.07 | Planning Application |
| REV. NO. | D.I. NO. | DATE       | DOCUMENT ISSUE       |

**NW3 4RE**

DRAWN:  
**NVS**  
CHECKED:


DOCUMENT SIZE:  
**A3**

SHEET:

**EXISTING  
REAR ELEVATIONS**

## A2.0

DOCUMENT #:

 

KEY:

EXISTING WALLS / PARTITIONS

NEW WALLS / PARTITIONS

NOTES:


This drawing is copyright. This drawing must not be scaled. Figured dimensions, levels etc. are only to be used. Any inaccuracies, etc. must be notified to the architectural designer. Detail drawings and larger scale drawings take precedence over smaller scaled drawings.



01 PROPOSED REAR ELEVATION - LOWER GROUND FLOOR LEVEL  
SCALE: 1:100



02 PROPOSED REAR ELEVATION - GARDEN LEVEL  
SCALE: 1:100

 

PROJECT ADDRESS:  
**29 STEELE'S RD  
CAMDEN  
LONDON, NW3 4RE  
UNITED KINGDOM**

CLIENT:  
**Barbara Rauber  
Andrei Brasoveanu**  
London, UK

**NEIHEISER ARGYROS**  
ARCHITECTURAL DESIGNER  
59 Lonsdale Rd  
London, W6 6RA, UK  
Tel +44 (0) 203 204 0288  
www.neiheiserargyros.com

|          |            |                      |
|----------|------------|----------------------|
| 00       | 2020.04.07 | Planning Application |
| REV. NO. | D.I. DATE  | DOCUMENT ISSUE       |

**NW3 4RE**

DRAWN: **NVS**  
CHECKED: **ST**  
DOCUMENT SIZE: **A3**  
SHEET: **PROPOSED REAR ELEVATIONS**  
PROJECT #: **ST**  
SCALE: **1:100**  
DATE: **2020.04.07**

**A2.1**

DOCUMENT #:  
--

THIRD FLOOR

SECOND FLOOR

FIRST FLOOR

RAISED GROUND FLOOR

LOWER GROUND FLOOR

NO.28 STEELE'S ROAD  
REAR FACADE EXTENTS

BOUNDARY WALL TO NO.28 STEELE'S ROAD

BOUNDARY WALL TO NO.28 STEELE'S ROAD


PUBLIC FOOTPATH

STEELE'S ROAD

01

EXISTING WEST ELEVATION

SCALE: 1:100

 

NOTES:

This drawing is copyright. This drawing must not be scaled. Figured dimensions, levels etc. are only to be used. Any inaccuracies, etc. must be notified to the architectural designer. Detail drawings and larger scale drawings take precedence over smaller scaled drawings.

PROJECT ADDRESS:  
**29 STEELE'S RD  
CAMDEN  
LONDON, NW3 4RE  
UNITED KINGDOM**

CLIENT:  
**Barbara Rauber  
Andrei Brasoveanu**  
London, UK

**NEIHEISER ARGYROS**  
ARCHITECTURAL DESIGNER  
59 Lonsdale Rd  
London, W6 6RA, UK  
Tel +44 (0) 203 204 0288  
www.neiheiserargyros.com

|          |            |                      |
|----------|------------|----------------------|
| 00       | 2020.04.07 | Planning Application |
| REV. NO. | D.I. DATE  | DOCUMENT ISSUE       |

**NW3 4RE**

DRAWN: **EV**  
CHECKED: **ST**  
DOCUMENT SIZE: **A3**  
SHEET: **EXISTING WEST ELEVATION**  
PROJECT #: **ST**  
SCALE: **1:100**  
DATE: **2020.04.07**

**A2.2**  
DOCUMENT #:  
--

THIRD FLOOR

SECOND FLOOR

FIRST FLOOR

RAISED GROUND FLOOR

LOWER GROUND FLOOR

NO.28 STEELE'S ROAD  
REAR FACADE EXTENTS

BOUNDARY WALL TO NO.28 STEELE'S ROAD  
SKYLIGHT AND PLANTED ZONE, BEYOND

DOORS/WINDOWS  
REPLACED IN STEEL

NEW STEEL  
RAILING

BOUNDARY WALL TO NO.28 STEELE'S ROAD

HIGH PLANTING ZONE


PUBLIC FOOTPATH

STEELE'S ROAD

01

PROPSOED WEST ELEVATION

SCALE: 1:100

 

NOTES:

This drawing is copyright. This drawing must not be scaled. Figured dimensions, levels etc. are only to be used. Any inaccuracies, etc. must be notified to the architectural designer. Detail drawings and larger scale drawings take precedence over smaller scaled drawings.

PROJECT ADDRESS:

29 STEELE'S RD  
CAMDEN  
LONDON, NW3 4RE  
UNITED KINGDOM

CLIENT:

Barbara Rauber  
Andrei Brasoveanu  
London, UK

NEIHEISER ARGYROS

ARCHITECTURAL DESIGNER

59 Lonsdale Rd  
London, W6 6RA, UK  
Tel +44 (0) 203 204 0288  
www.neiheiserargyros.com

|          |            |                      |
|----------|------------|----------------------|
| 00       | 2020.04.07 | Planning Application |
| REV. NO. | D.I. DATE  | DOCUMENT ISSUE       |

NW3 4RE

DRAWN: EV  
CHECKED: ST  
DOCUMENT SIZE: A3  
SHEET: PROPOSED WEST ELEVATION

PROJECT #: ST  
SCALE: 1:100  
DATE: 2020.04.07

A2.3

DOCUMENT #:  
--

This drawing is copyright. This drawing must not be scaled. Figured dimensions, levels etc. are only to be used. Any inaccuracies, etc. must be notified to the architectural designer. Detail drawings and larger scale drawings take precedence over smaller scaled drawings.

29 STEELE'S RD  
CAMDEN  
LONDON, NW3 4RE  
UNITED KINGDOM

DOCUMENT #:

A horizontal number line is shown, starting at 0 and ending at 5m. The line is divided into segments by vertical tick marks at 0, 1m, 2m, 3m, 4m, and 5m. The segments are colored alternately: the first segment (0 to 1m) is black, the second (1m to 2m) is white, the third (2m to 3m) is black, the fourth (3m to 4m) is white, and the fifth (4m to 5m) is black.


This drawing is copyright. This drawing must not be scaled. Figured dimensions, levels etc. are only to be used. Any inaccuracies, etc. must be notified to the architectural designer. Detail drawings and larger scale drawings take precedence over smaller scaled drawings.

29 STEELE'S RD  
CAMDEN  
LONDON, NW3 4RE  
UNITED KINGDOM

59 Lonsdale Rd  
London, W6 6RA, UK  
Tel +44 (0) 203 204 0288  
[www.neiheiserargyros.com](http://www.neiheiserargyros.com)

|             |             |            |                      |
|-------------|-------------|------------|----------------------|
| 00          |             | 2020.04.07 | Planning Application |
| REV.<br>NO. | D.I.<br>NO. | DATE       | DOCUMENT ISSUE       |

DOCUMENT #:

 

LOWER GROUND FLOOR

LOW PLANTING ZONE-


PUBLIC FOOTPATH

01 PROPOSED EAST ELEVATION  
SCALE: 1:100


SCALE: 1:100



01 EXISTING FRONT ELEVATION  
SCALE: 1:100

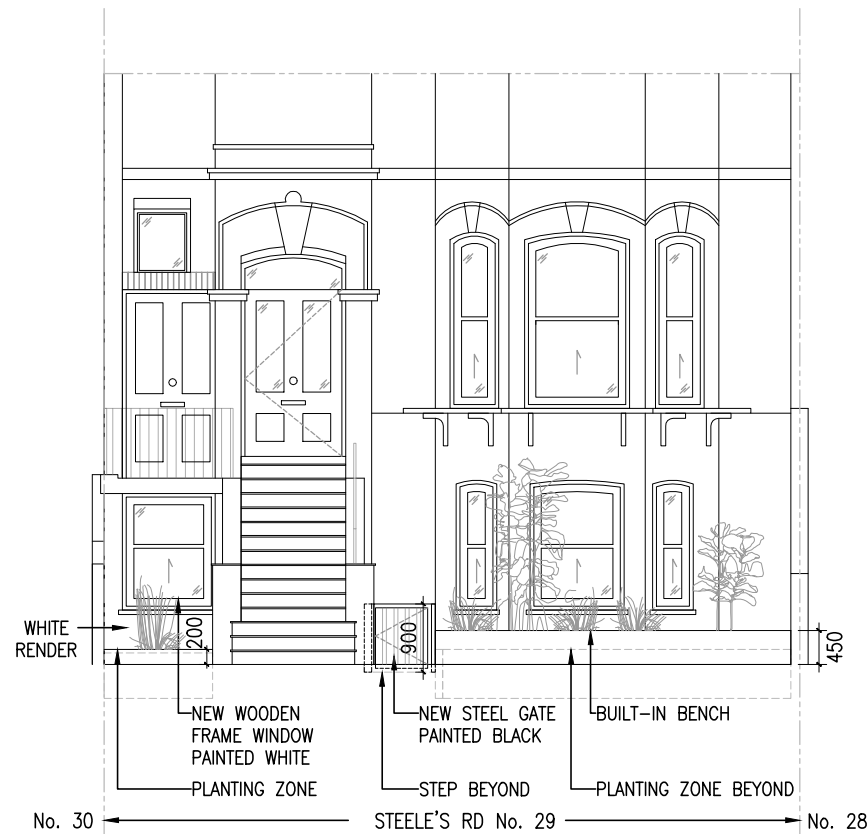

02 PROPOSED FRONT ELEVATION  
SCALE: 1:100

 

NOTES:

This drawing is copyright. This drawing must not be scaled. Figured dimensions, levels etc. are only to be used. Any inaccuracies, etc. must be notified to the architectural designer. Detail drawings and larger scale drawings take precedence over smaller scaled drawings.

PROJECT ADDRESS:

29 STEELE'S RD  
CAMDEN  
LONDON, NW3 4RE  
UNITED KINGDOM

CLIENT:

Barbara Rauber  
Andrei Brasoveanu  
London, UK

NEIHEISER ARGYROS

ARCHITECTURAL DESIGNER

59 Lonsdale Rd  
London, W6 6RA, UK  
Tel +44 (0) 203 204 0288  
www.neiheiserargyros.com

|          |            |                      |
|----------|------------|----------------------|
| 00       | 2020.04.07 | Planning Application |
| REV. NO. | D.I. NO.   | DATE                 |
|          |            | DOCUMENT ISSUE       |



DRAWN: EV  
CHECKED: ST  
SCALE: 1:100  
DOCUMENT SIZE: A3  
DATE: 2020.04.07

SHEET: EXISTING & PROPOSED  
FRONT ELEVATION (PARTIAL)

A2.6

DOCUMENT #:  
--



KEY:

EXISTING WALLS / PARTITIONS

NEW WALLS / PARTITIONS

NOTES:

This drawing is copyright. This drawing must not be scaled. Figured dimensions, levels etc. are only to be used. Any inaccuracies, etc. must be notified to the architectural designer. Detail drawings and larger scale drawings take precedence over smaller scaled drawings.


THIRD FLOOR

SECOND FLOOR

FIRST FLOOR

RAISED GROUND FLOOR

LOWER GROUND FLOOR

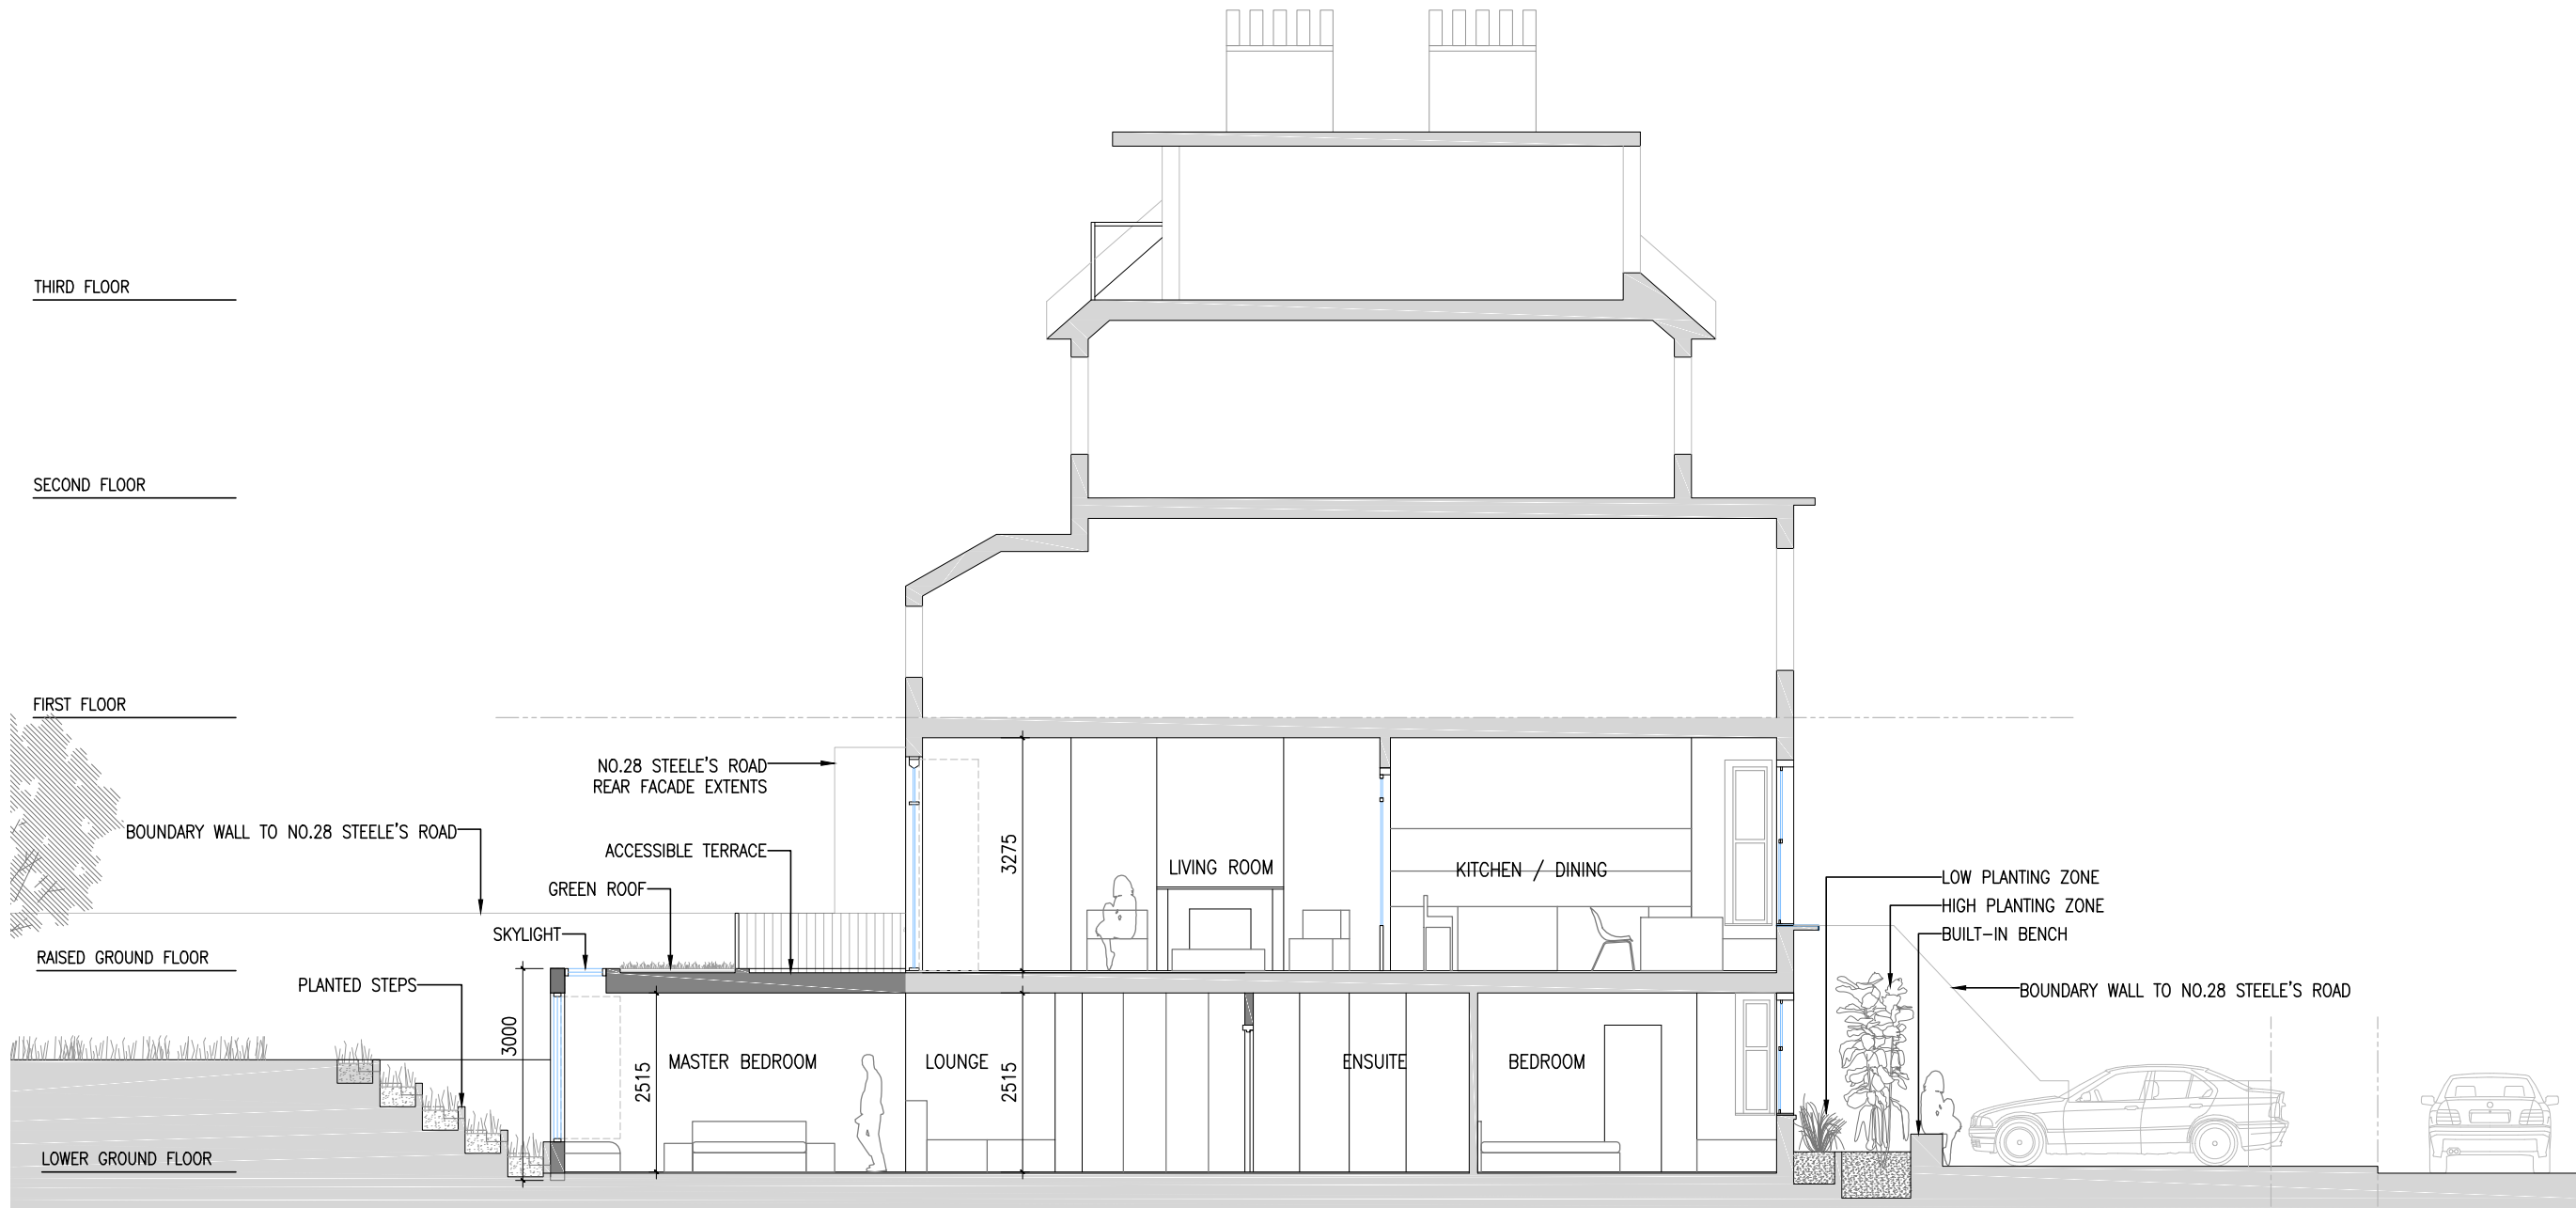

PROJECT ADDRESS:

**29 STEELE'S RD**  
**CAMDEN**  
**LONDON, NW3 4RE**  
**UNITED KINGDOM**

CLIENT:

**Barbara Rauber**  
**Andrei Brasoveanu**  
London, UK

**NEIHEISER ARGYROS**  
ARCHITECTURAL DESIGNER  
59 Lonsdale Rd  
London, W6 6RA, UK  
Tel +44 (0) 203 204 0288  
www.neiheiserargyros.com

|          |            |                      |
|----------|------------|----------------------|
| 00       | 2020.04.07 | Planning Application |
| REV. NO. | D.I. DATE  | DOCUMENT ISSUE       |

**NW3 4RE**

DRAWN: EV  
CHECKED: ST  
DOCUMENT SIZE: A3  
SHEET: PROPOSED LONGITUDINAL SECTION

PROJECT #: ST  
SCALE: 1:100  
DATE: 2020.04.07


**A3.1**

DOCUMENT #:


KEY:

EXISTING WALLS / PARTITIONS


NEW WALLS / PARTITIONS

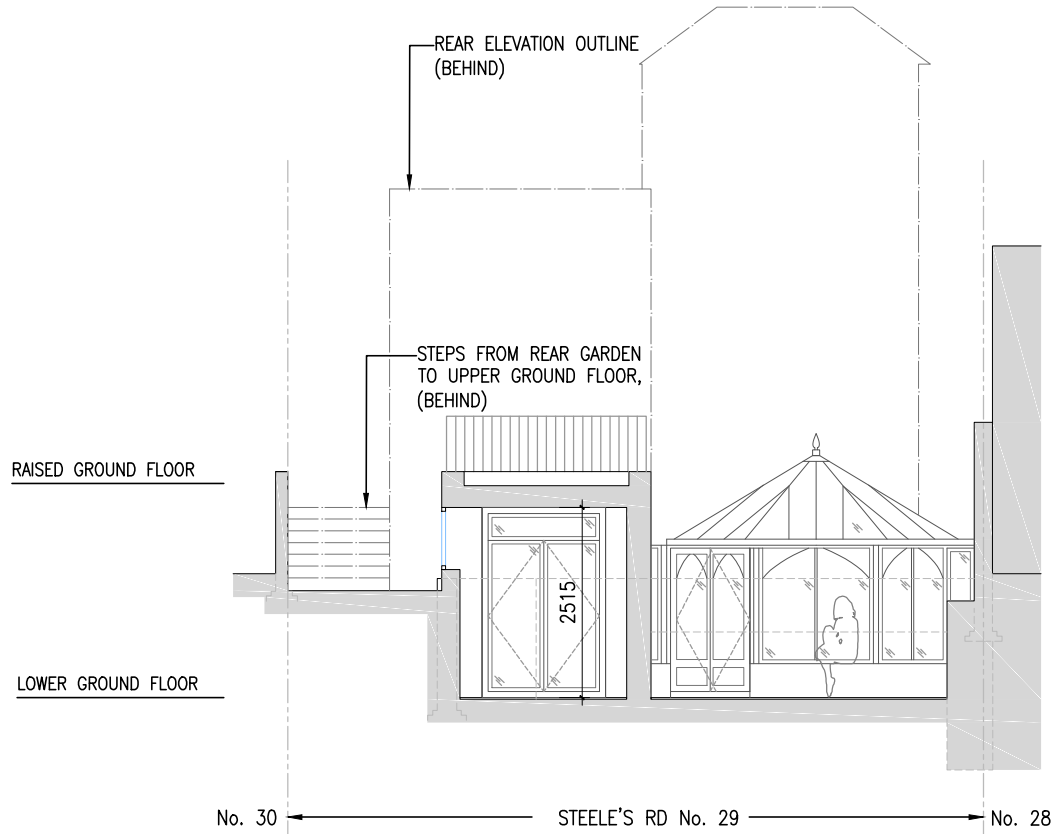

01 EXISTING CROSS SECTION 01  
SCALE: 1:100

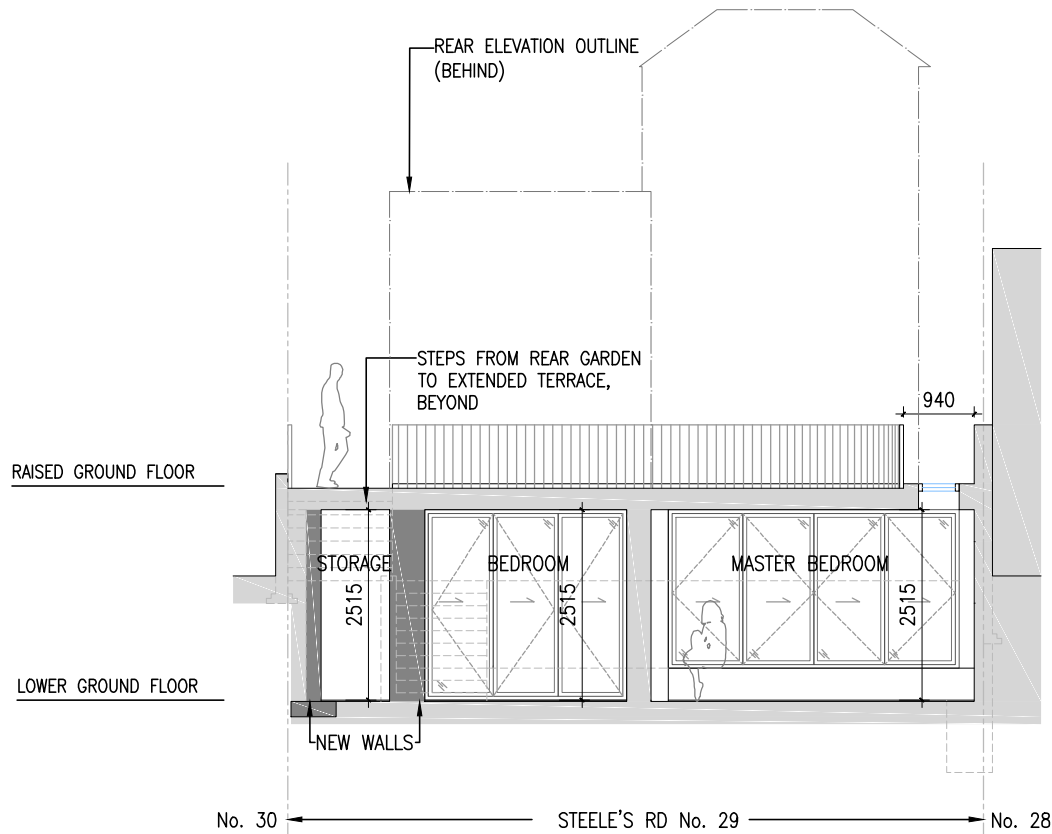

02 PROPOSED CROSS SECTION 01  
SCALE: 1:100

 

NOTES:

This drawing is copyright. This drawing must not be scaled. Figured dimensions, levels etc. are only to be used. Any inaccuracies, etc. must be notified to the architectural designer. Detail drawings and larger scale drawings take precedence over smaller scaled drawings.

PROJECT ADDRESS:

**29 STEELE'S RD  
CAMDEN  
LONDON, NW3 4RE  
UNITED KINGDOM**

CLIENT:

**Barbara Rauber  
Andrei Brasoveanu**  
London, UK

**NEIHEISER ARGYROS**  
ARCHITECTURAL DESIGNER  
59 Lonsdale Rd  
London, W6 6RA, UK  
Tel +44 (0) 203 204 0288  
www.neiheiserargyros.com

|          |            |                      |
|----------|------------|----------------------|
| 00       | 2020.04.07 | Planning Application |
| REV. NO. | D.I. NO.   | DATE                 |
|          |            | DOCUMENT ISSUE       |

**NW3 4RE**

DRAWN: **EV** PROJECT #: **ST**  
CHECKED: SCALE: **1:100**  
DOCUMENT SIZE: **A3** DATE: **2020.04.07**

SHEET: **PROPOSED & EXISTING  
CROSS SECTIONS**

**A3.2**

DOCUMENT #:  
--