
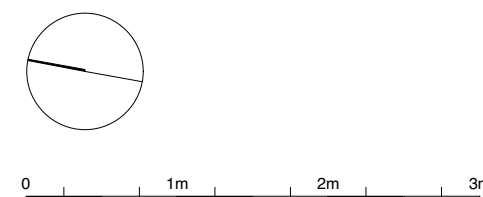



## LEGEND

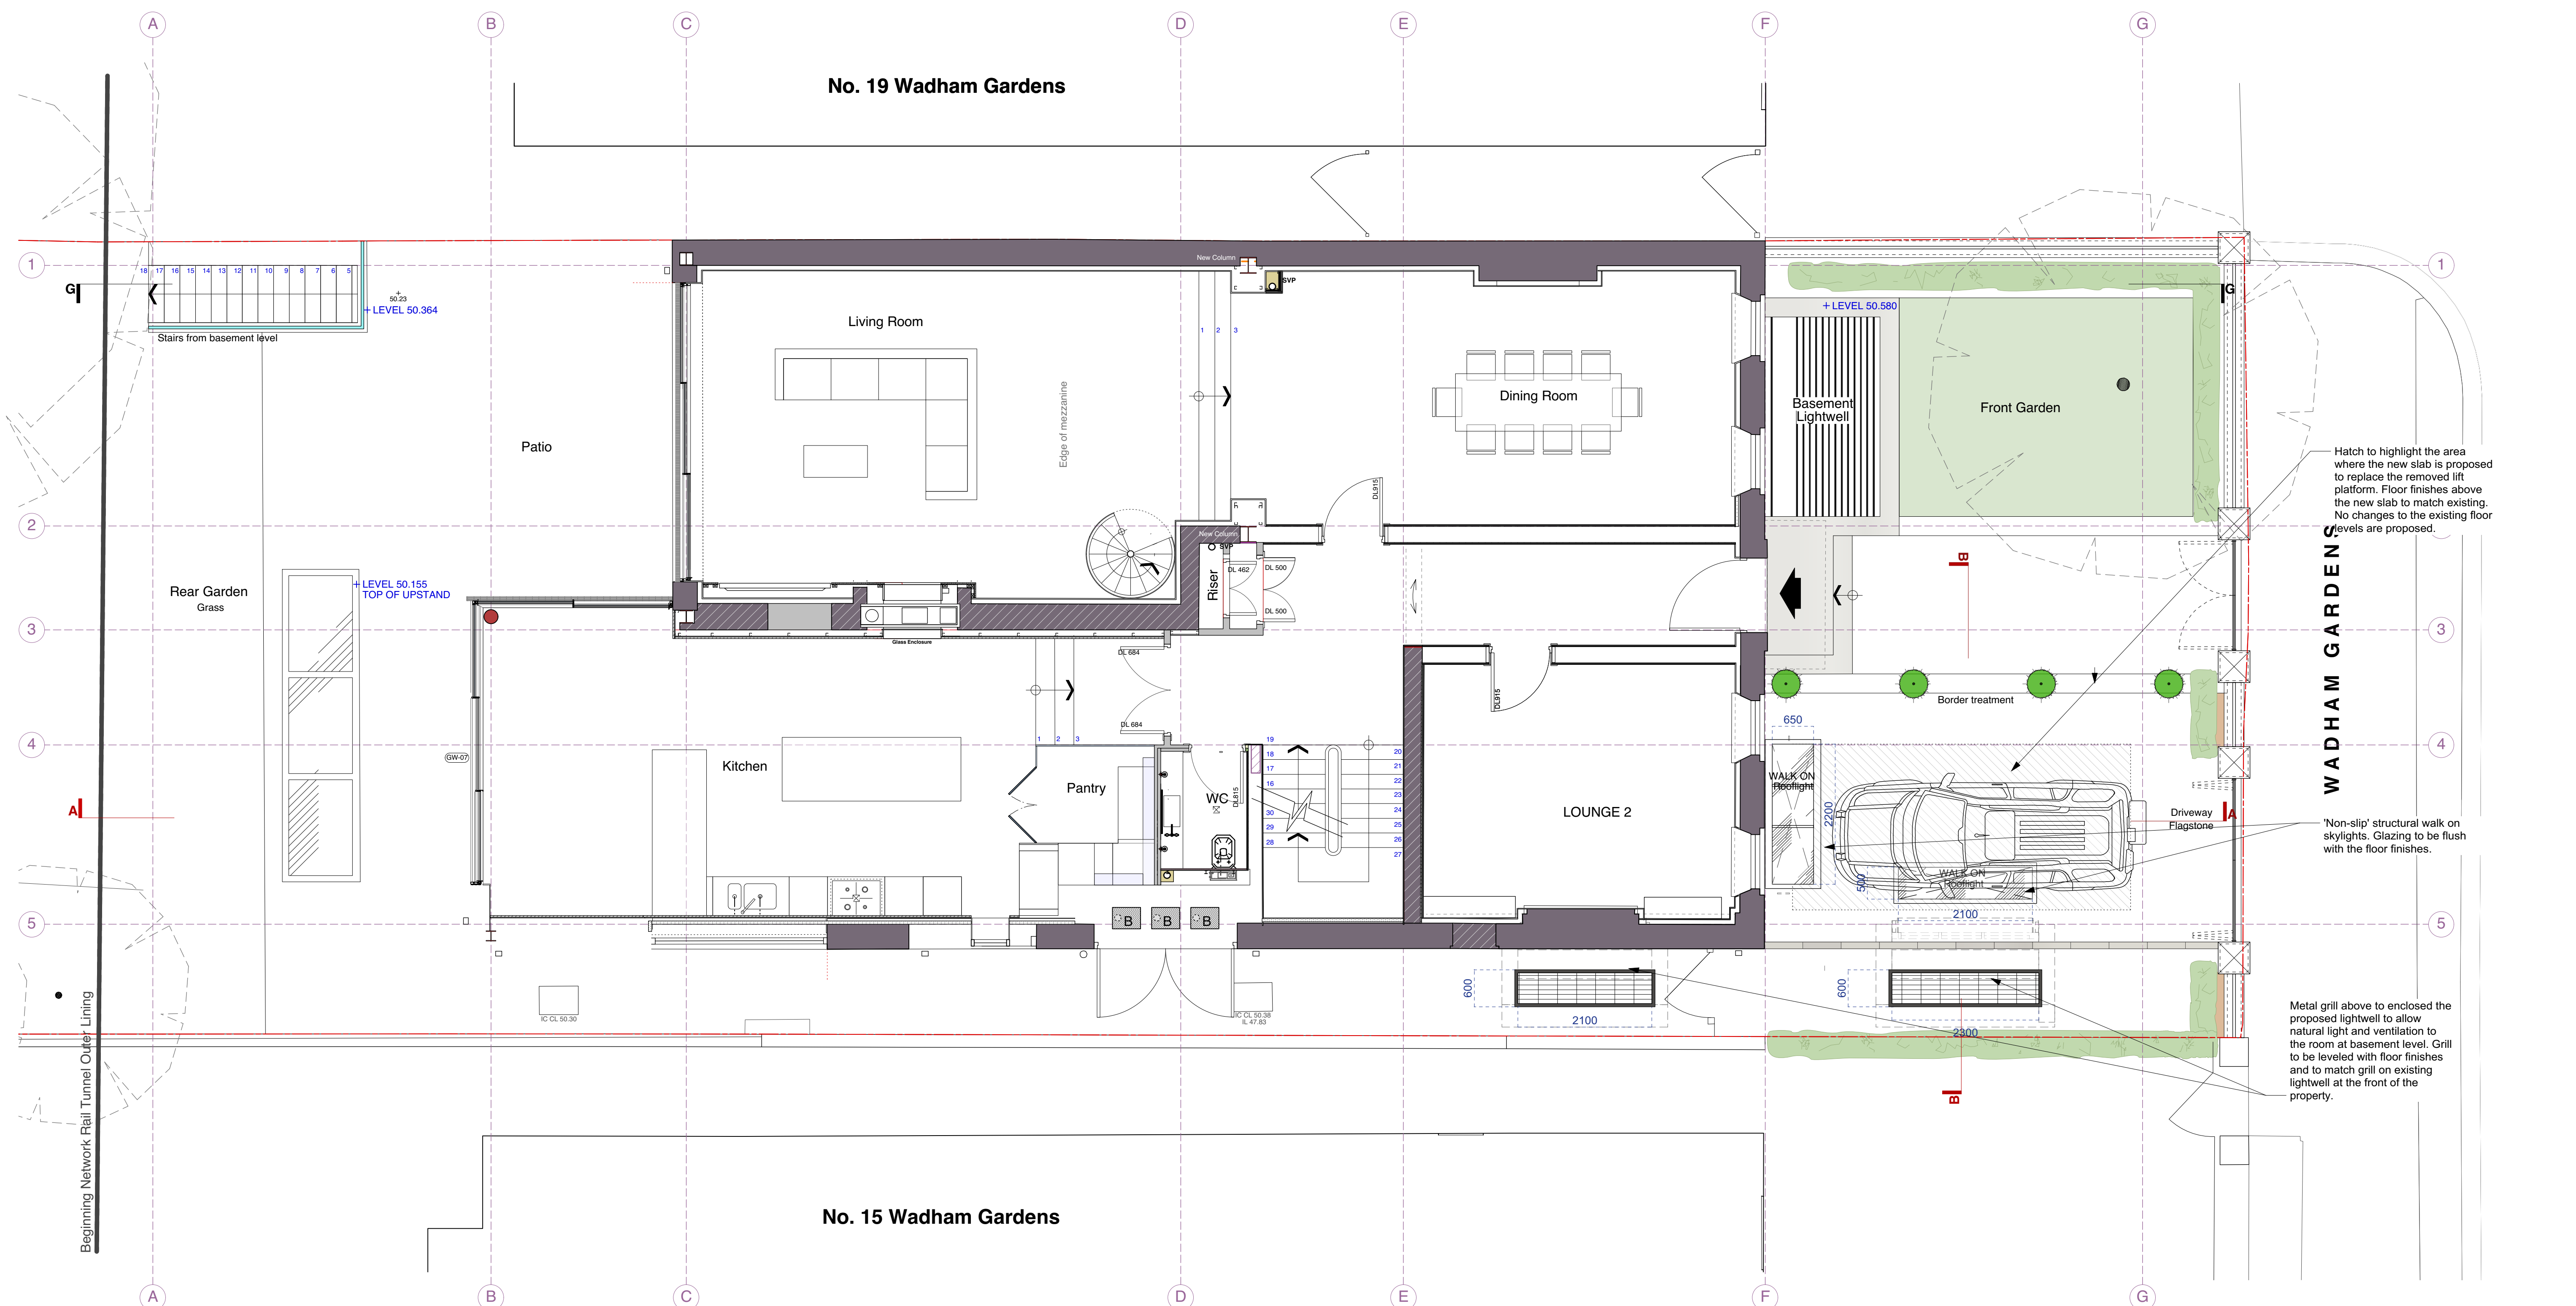

## PROPOSED GROUND FLOOR PLAN

## PLANNING

			PROJECT				DRAWING TITLE			
			BASEMENT 17 WADHAM GARDENS LONDON NW3 3DN				PROPOSED GROUND FLOOR PLAN			
			CLIENT							
			MS. IBANA DEL RIO AND MR. SCOTT VINCENT							
P1	30/03/2020	FOR PLANNING.								
<p>This drawing is the copyright of <b>gpad london ltd</b>. Not to be reproduced, retained or disclosed to any unauthorised person either wholly or in part without written permission.</p> <p>Do not scale off this drawing. All indicated dimensions to be checked and verified on site by the contractor before commencement of any fabrication/drawings or work whatsoever on site. Report any discrepancies to the Architect immediately.</p> <p>Drawings to be read in conjunction with relevant drawings and specification.</p>			SCALE	1:50 @ A1	DATE	30/03/2020	DWG BY	JS	REV.	
© gpad london ltd.			CHORD	CI	DWG NO.	666-PL2-10-100			P1	
							<p>T: 020 7549 2133 E: info@gpadlondonltd.com W: www.gpadlondonltd.com</p> <p>2nd Floor 130 Old Street London EC1V 9BD</p>			