


**LEGEND**

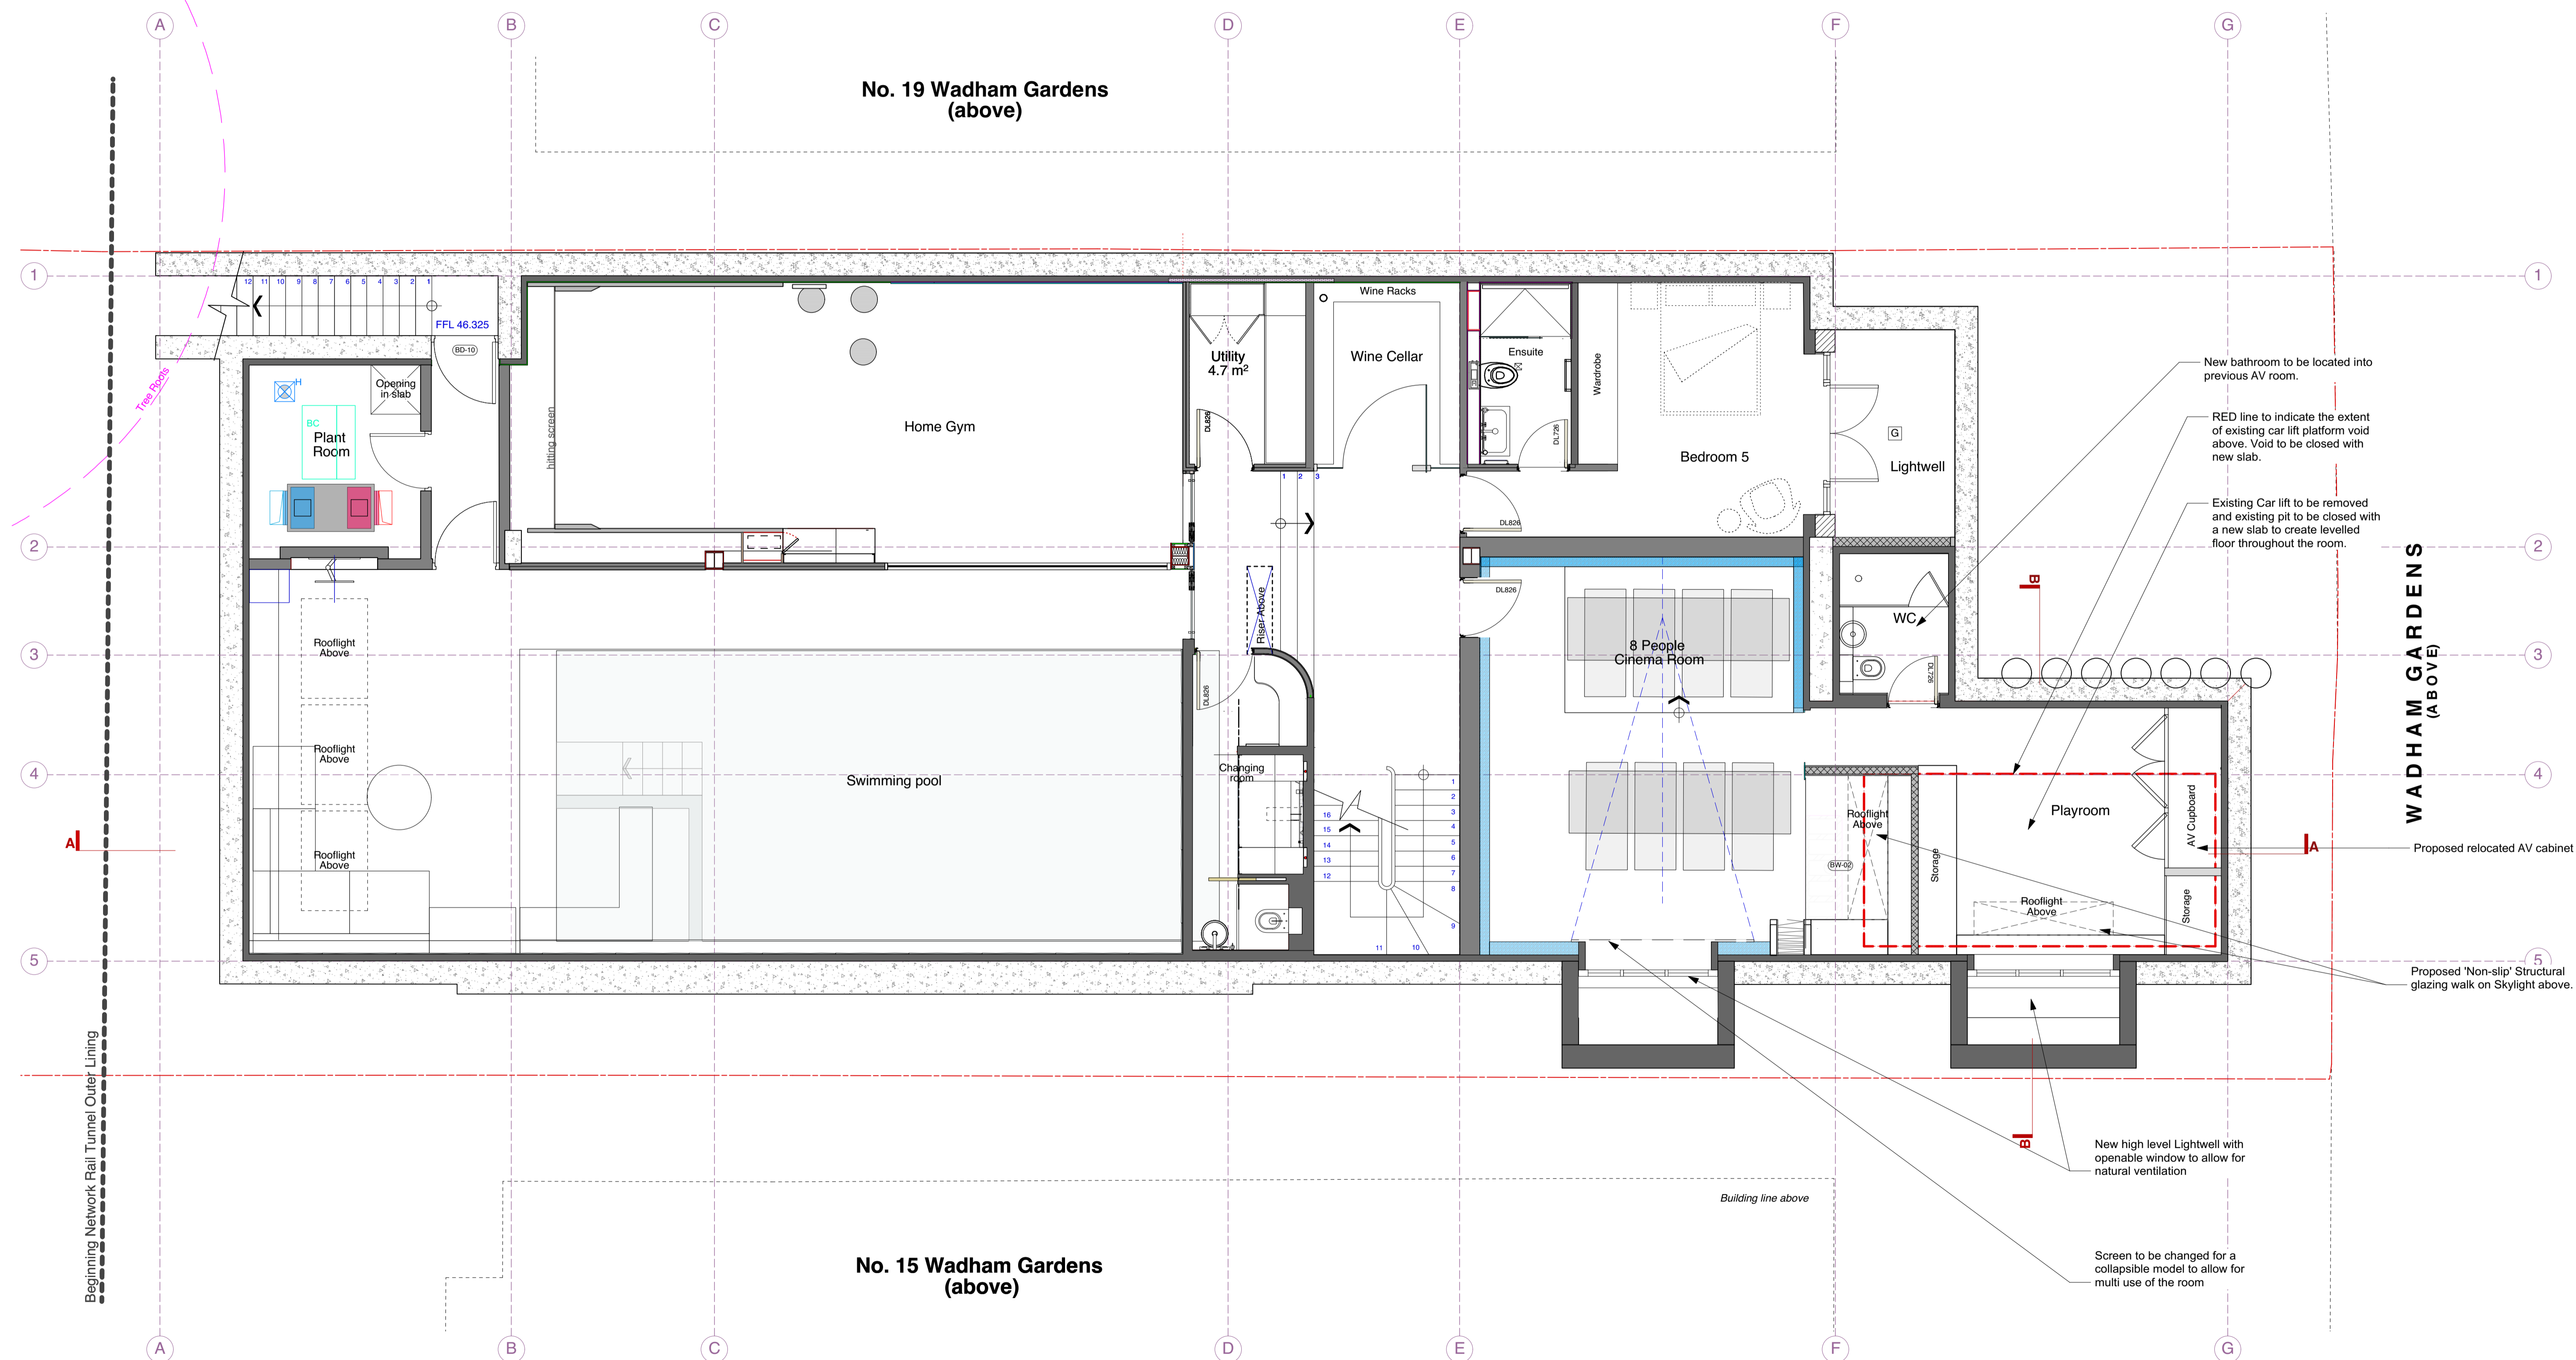

	<h2 style="color: red;">PLANNING</h2>	PROJECT <b>BASEMENT 17 WADHAM GARDENS LONDON NW3 3DN</b>	DRAWING TITLE <b>PROPOSED BASEMENT FLOOR PLAN</b>
		CLIENT <b>MS. IBANA DEL RIO AND MR. SCOTT VINCENT</b>	
P1 30/03/2020 FOR PLANNING.	SCALE <b>1:50 @ A1</b> DATE <b>30/03/2020</b> DWG BY <b>CI</b> REV.	T: 020 7549 2133 E: info@gpadlondonltd.com W: www.gpadlondonltd.com	2nd Floor 130 Old Street London EC1V 9BD
<small>This drawing is the copyright of gpad london ltd. Not to be reproduced, retained or disclosed to any unauthorised person without written permission. Do not scale this drawing. All indicated dimensions to be checked and verified on site by the contractor before commencement of any fabrication drawings or work whatsoever on site. Report any discrepancies to the architect immediately. Drawings to be read in conjunction with relevant drawings and specification.</small>	© gpad london ltd.	CHCKD. - DWG NO. <b>666-PL2-10-099</b>	<b>P1</b>

**PROPOSED BASEMENT FLOOR PLAN**