


© This drawing is protected by the Copyright Designs and Patent Act 1988 and must not be reproduced in any form, in part or in whole, without the consent of Crawford & Gray Architects.
 All levels, setting out and dimensions must be checked on site by the contractor and any apparent discrepancies reported to the Architect before work is put in hand.
 This drawing is not to be scaled. It must be read in conjunction with the relevant specification clauses.

Rev:	Revision note:	Date:	Initial:	Checked:

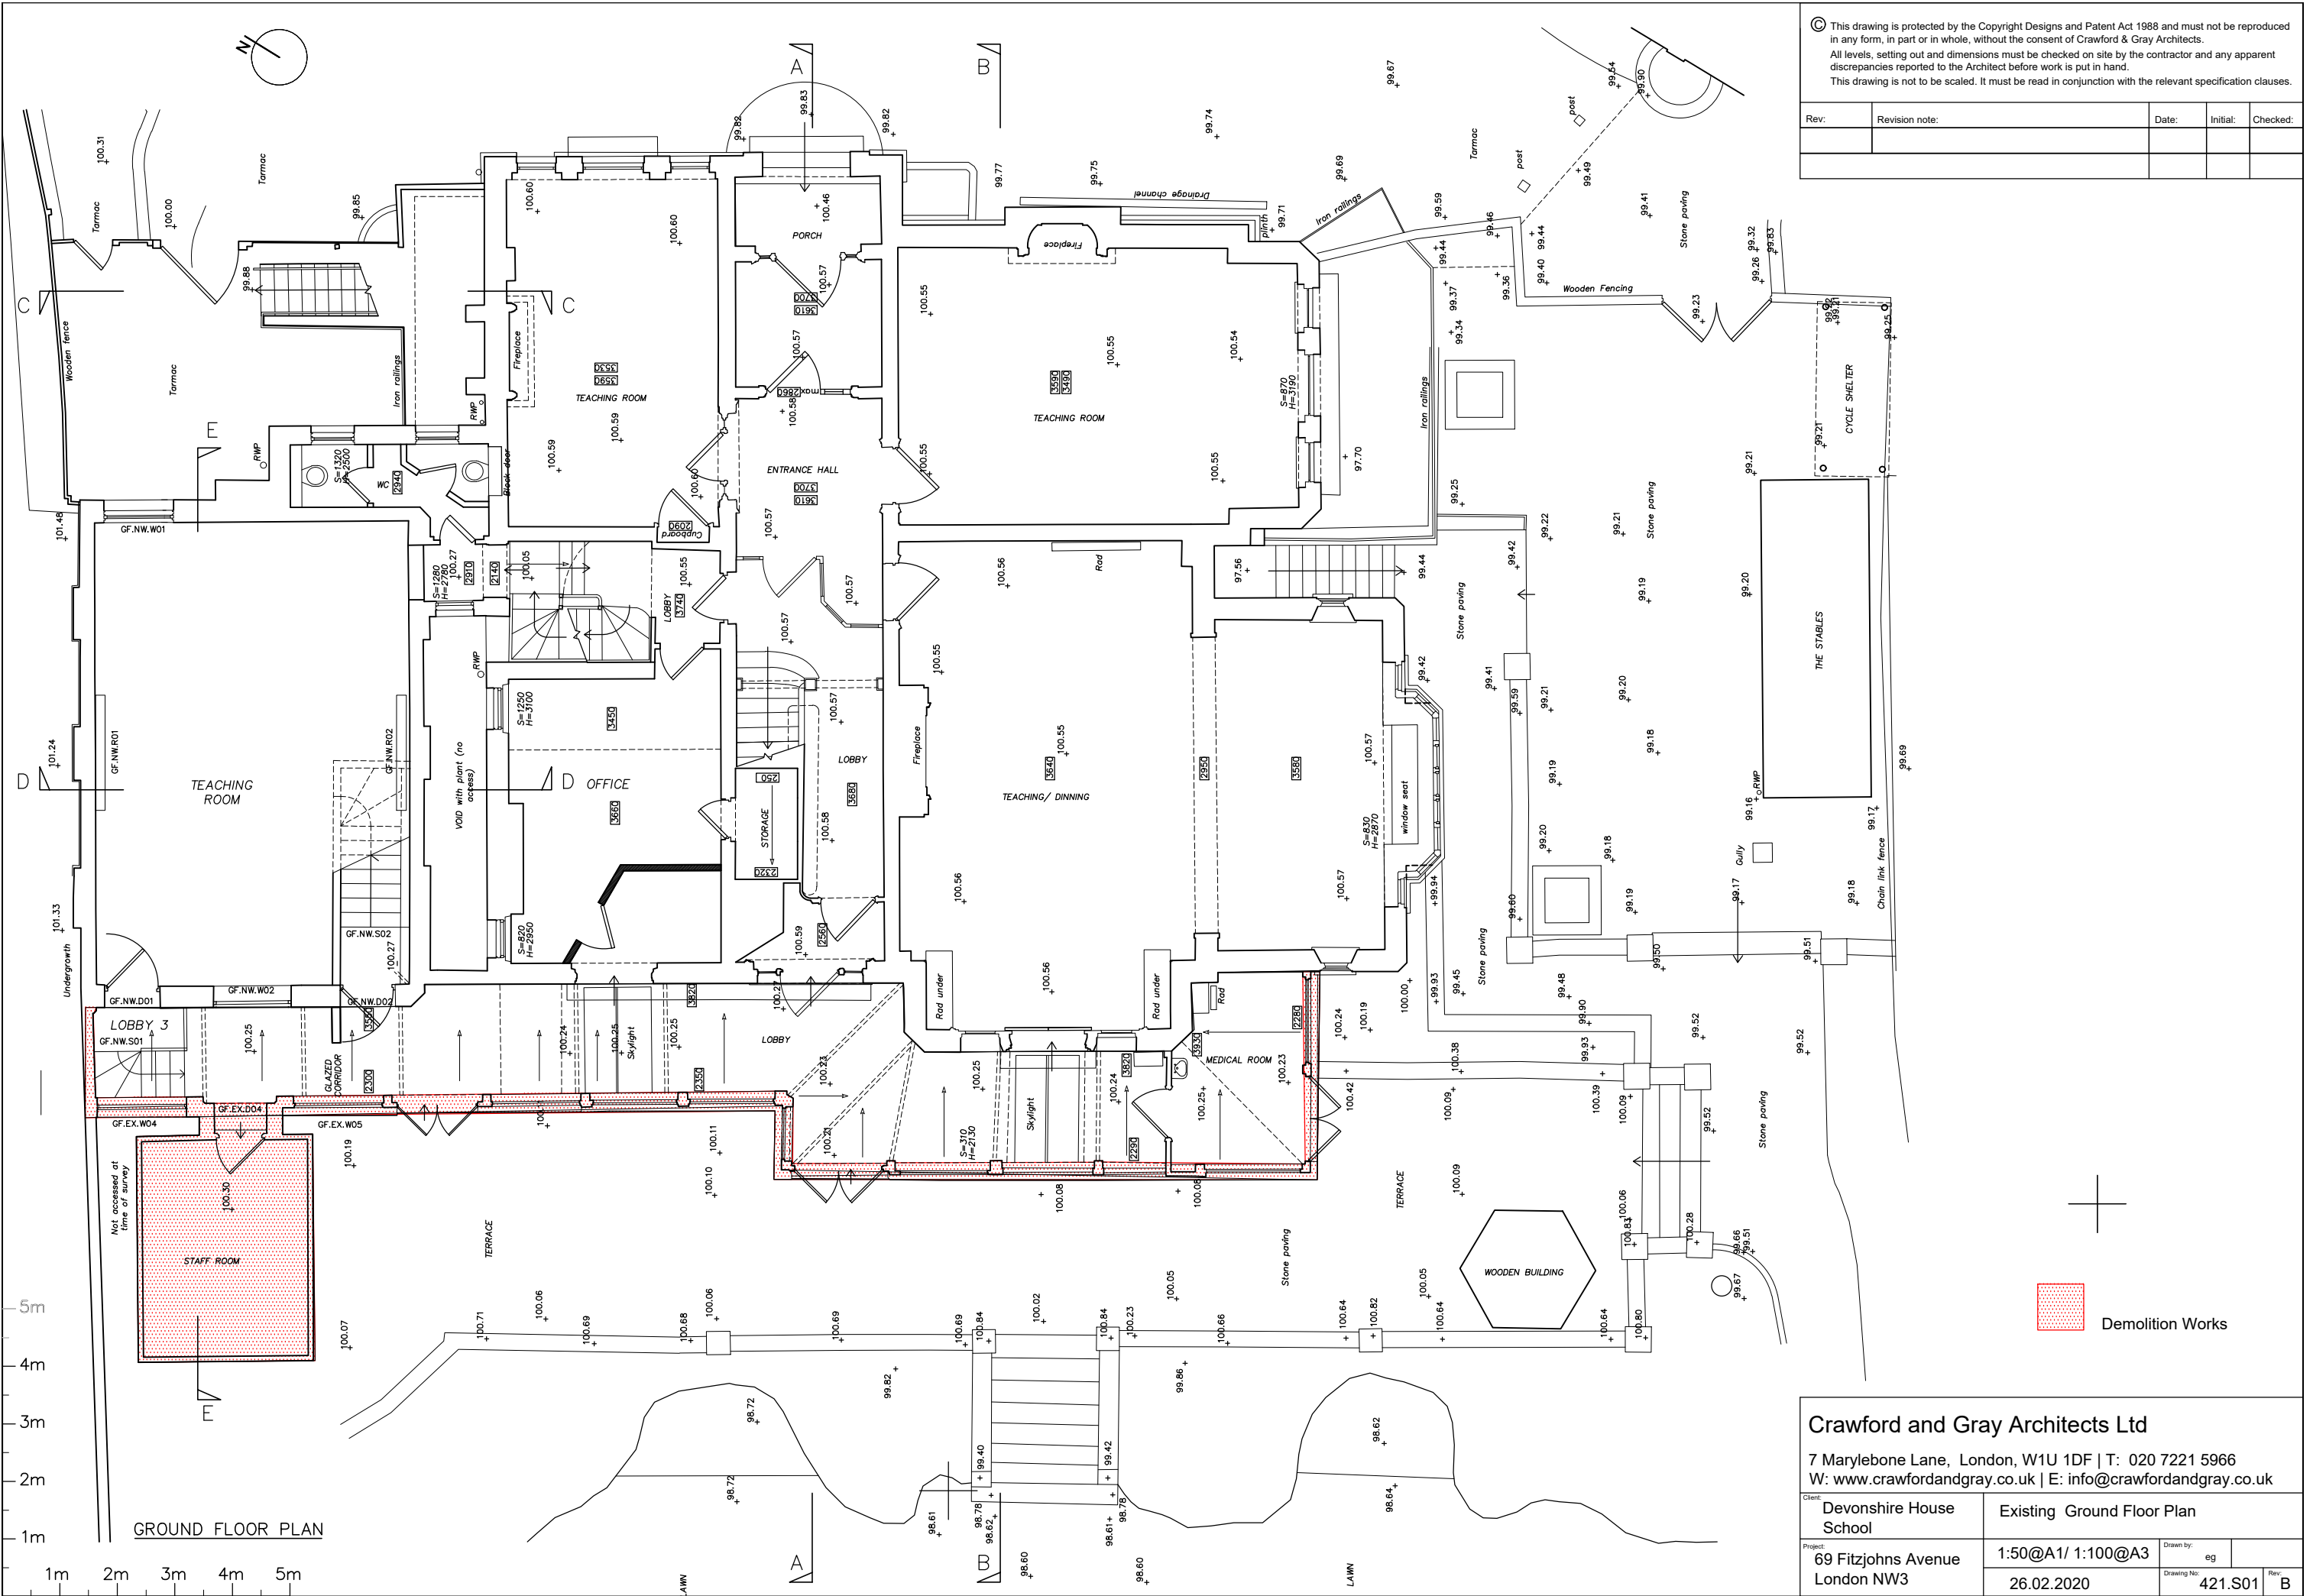


 Demolition Works

Crawford and Gray Architects Ltd
 7 Marylebone Lane, London, W1U 1DF | T: 020 7221 5966
 W: www.crawfordandgray.co.uk | E: info@crawfordandgray.co.uk



Client: Devonshire House School	Existing Ground Floor Plan		
Project: 69 Fitzjohns Avenue London NW3	1:50@A1/ 1:100@A3	Drawn by: eg	Rev: B
	26.02.2020	Drawing No: 421.S01	

GROUND FLOOR PLAN
 1m 2m 3m 4m 5m

 


© This drawing is protected by the Copyright Designs and Patent Act 1988 and must not be reproduced in any form, in part or in whole, without the consent of Crawford & Gray Architects.
 All levels, setting out and dimensions must be checked on site by the contractor and any apparent discrepancies reported to the Architect before work is put in hand.
 This drawing is not to be scaled. It must be read in conjunction with the relevant specification clauses.

Rev:	Revision note:	Date:	Initial:	Checked:

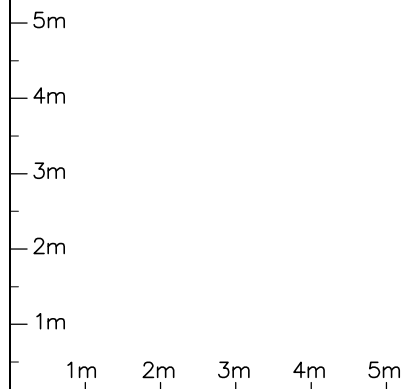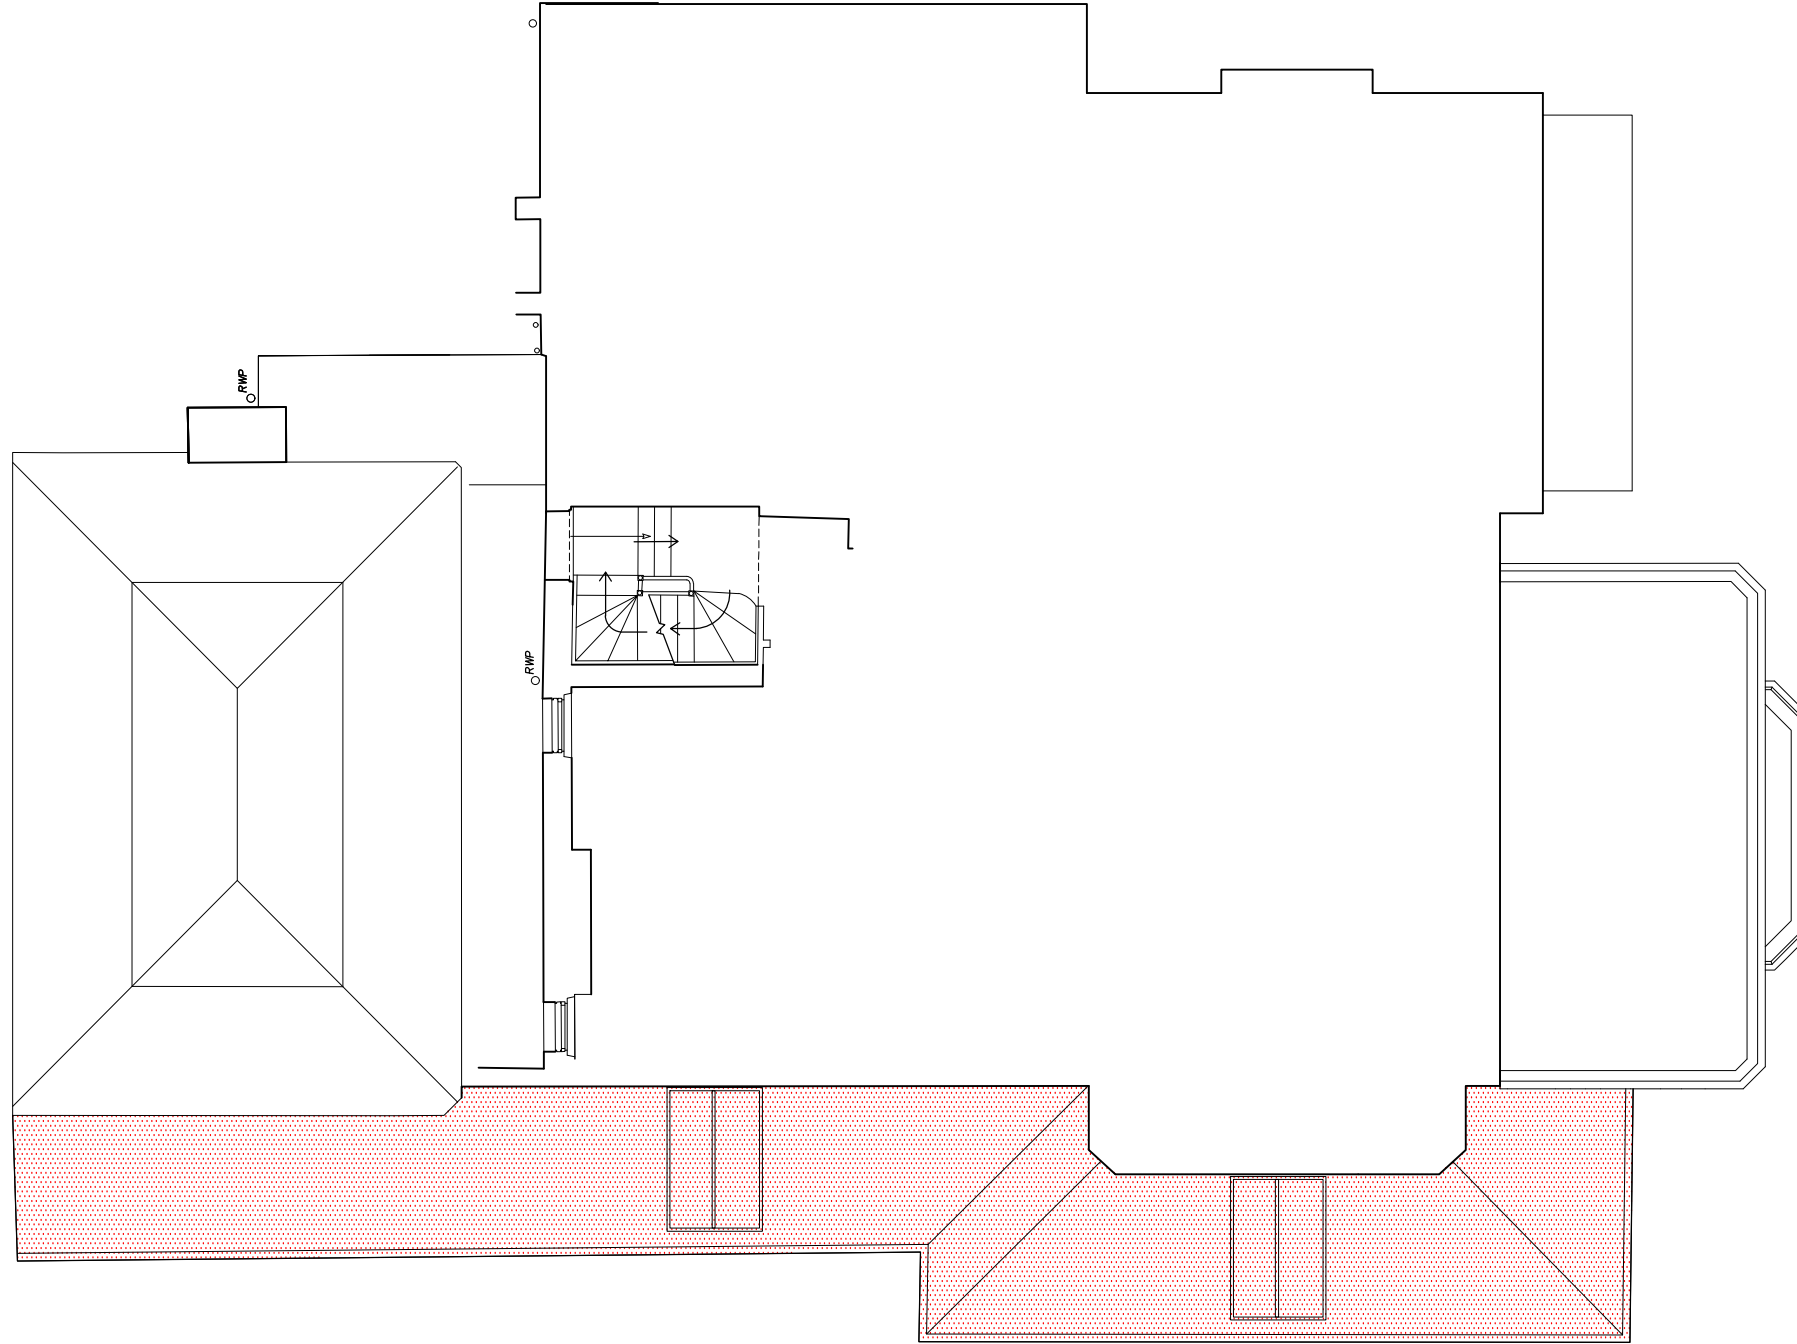

FIRST FLOOR PLAN

 

 Demolition Works


Crawford and Gray Architects Ltd

7 Marylebone Lane, London, W1U 1DF | T: 020 7221 5966
 W: www.crawfordandgray.co.uk | E: info@crawfordandgray.co.uk


Client: Devonshire House School	Existing First Floor Plan		
Project: 69 Fitzjohns Avenue London NW3	1:50@A1/ 1:100@A3	Drawn by: eg	Checked by:
	26.02.2020	421.S03	Rev: B

© This drawing is protected by the Copyright Designs and Patent Act 1988 and must not be reproduced in any form, in part or in whole, without the consent of Crawford & Gray Architects.
 All levels, setting out and dimensions must be checked on site by the contractor and any apparent discrepancies reported to the Architect before work is put in hand.
 This drawing is not to be scaled. It must be read in conjunction with the relevant specification clauses.

Rev:	Revision note:	Date:	Initial:	Checked:

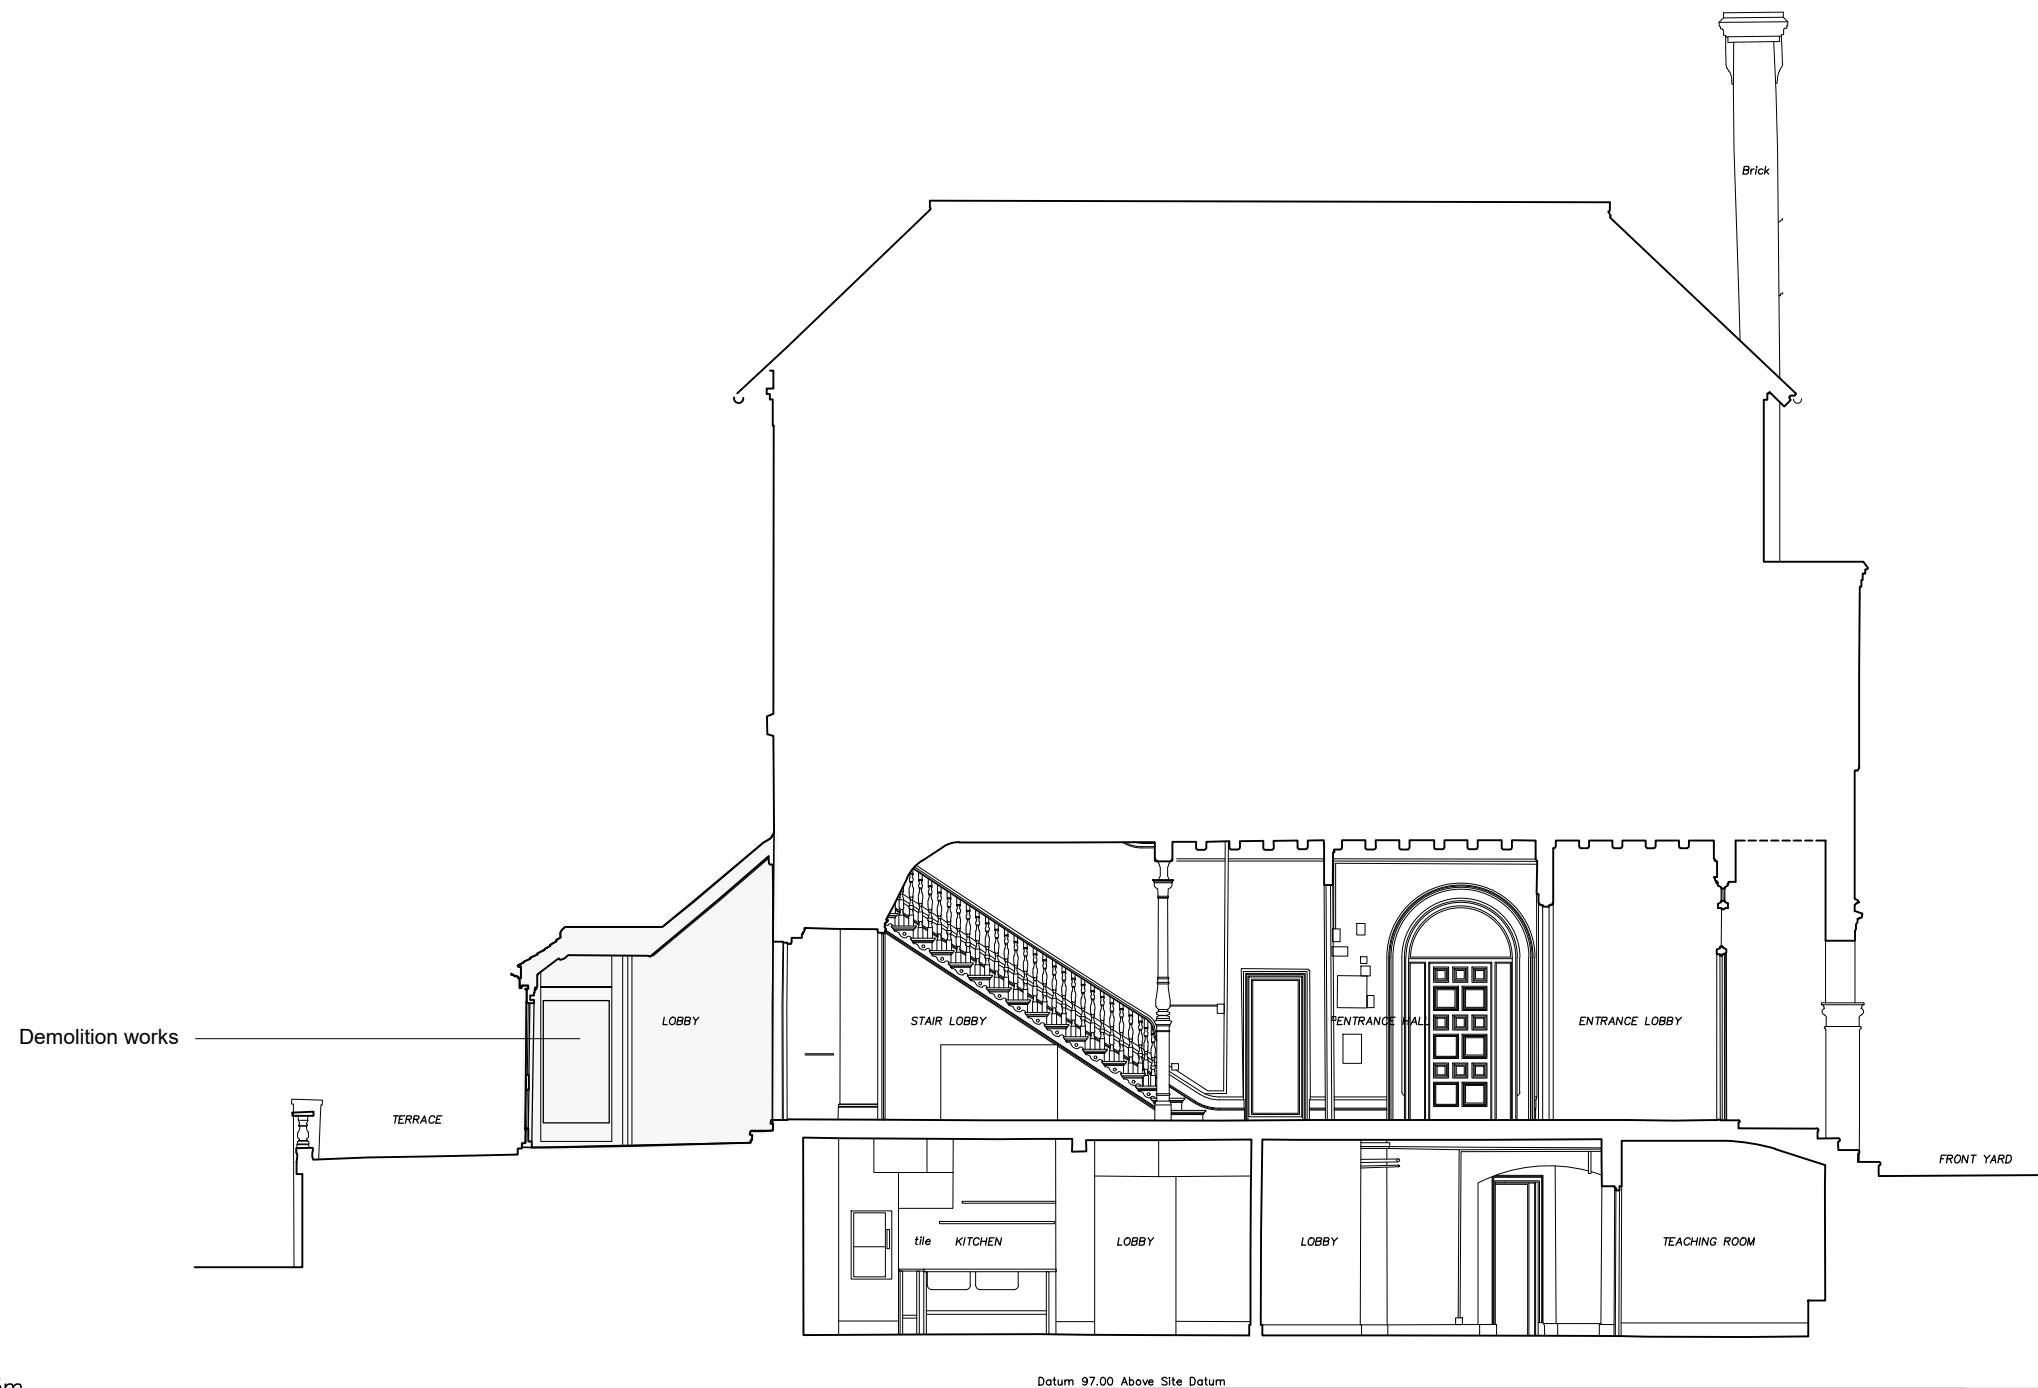

SECTION AA

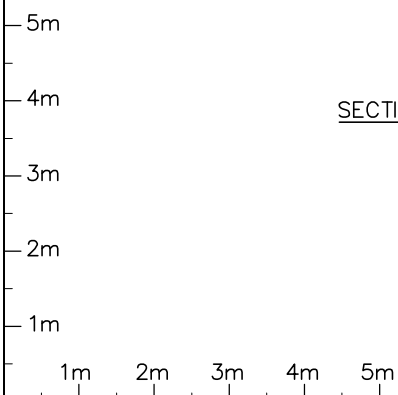

SECTION CC


Crawford and Gray Architects Ltd

7 Marylebone Lane, London, W1U 1DF | T: 020 7221 5966
 W: www.crawfordandgray.co.uk | E: info@crawfordandgray.co.uk

Client:	Devonshire House School	Existing Section AA & CC		
Project:	69 Fitzjohns Avenue London NW3	1:50@A1/ 1:100@A3	Drawn by: eg	Checked by:
		26.02.2020	421.S05	Rev: B

© This drawing is protected by the Copyright Designs and Patent Act 1988 and must not be reproduced in any form, in part or in whole, without the consent of Crawford & Gray Architects.
 All levels, setting out and dimensions must be checked on site by the contractor and any apparent discrepancies reported to the Architect before work is put in hand.
 This drawing is not to be scaled. It must be read in conjunction with the relevant specification clauses.

Rev:	Revision note:	Date:	Initial:	Checked:

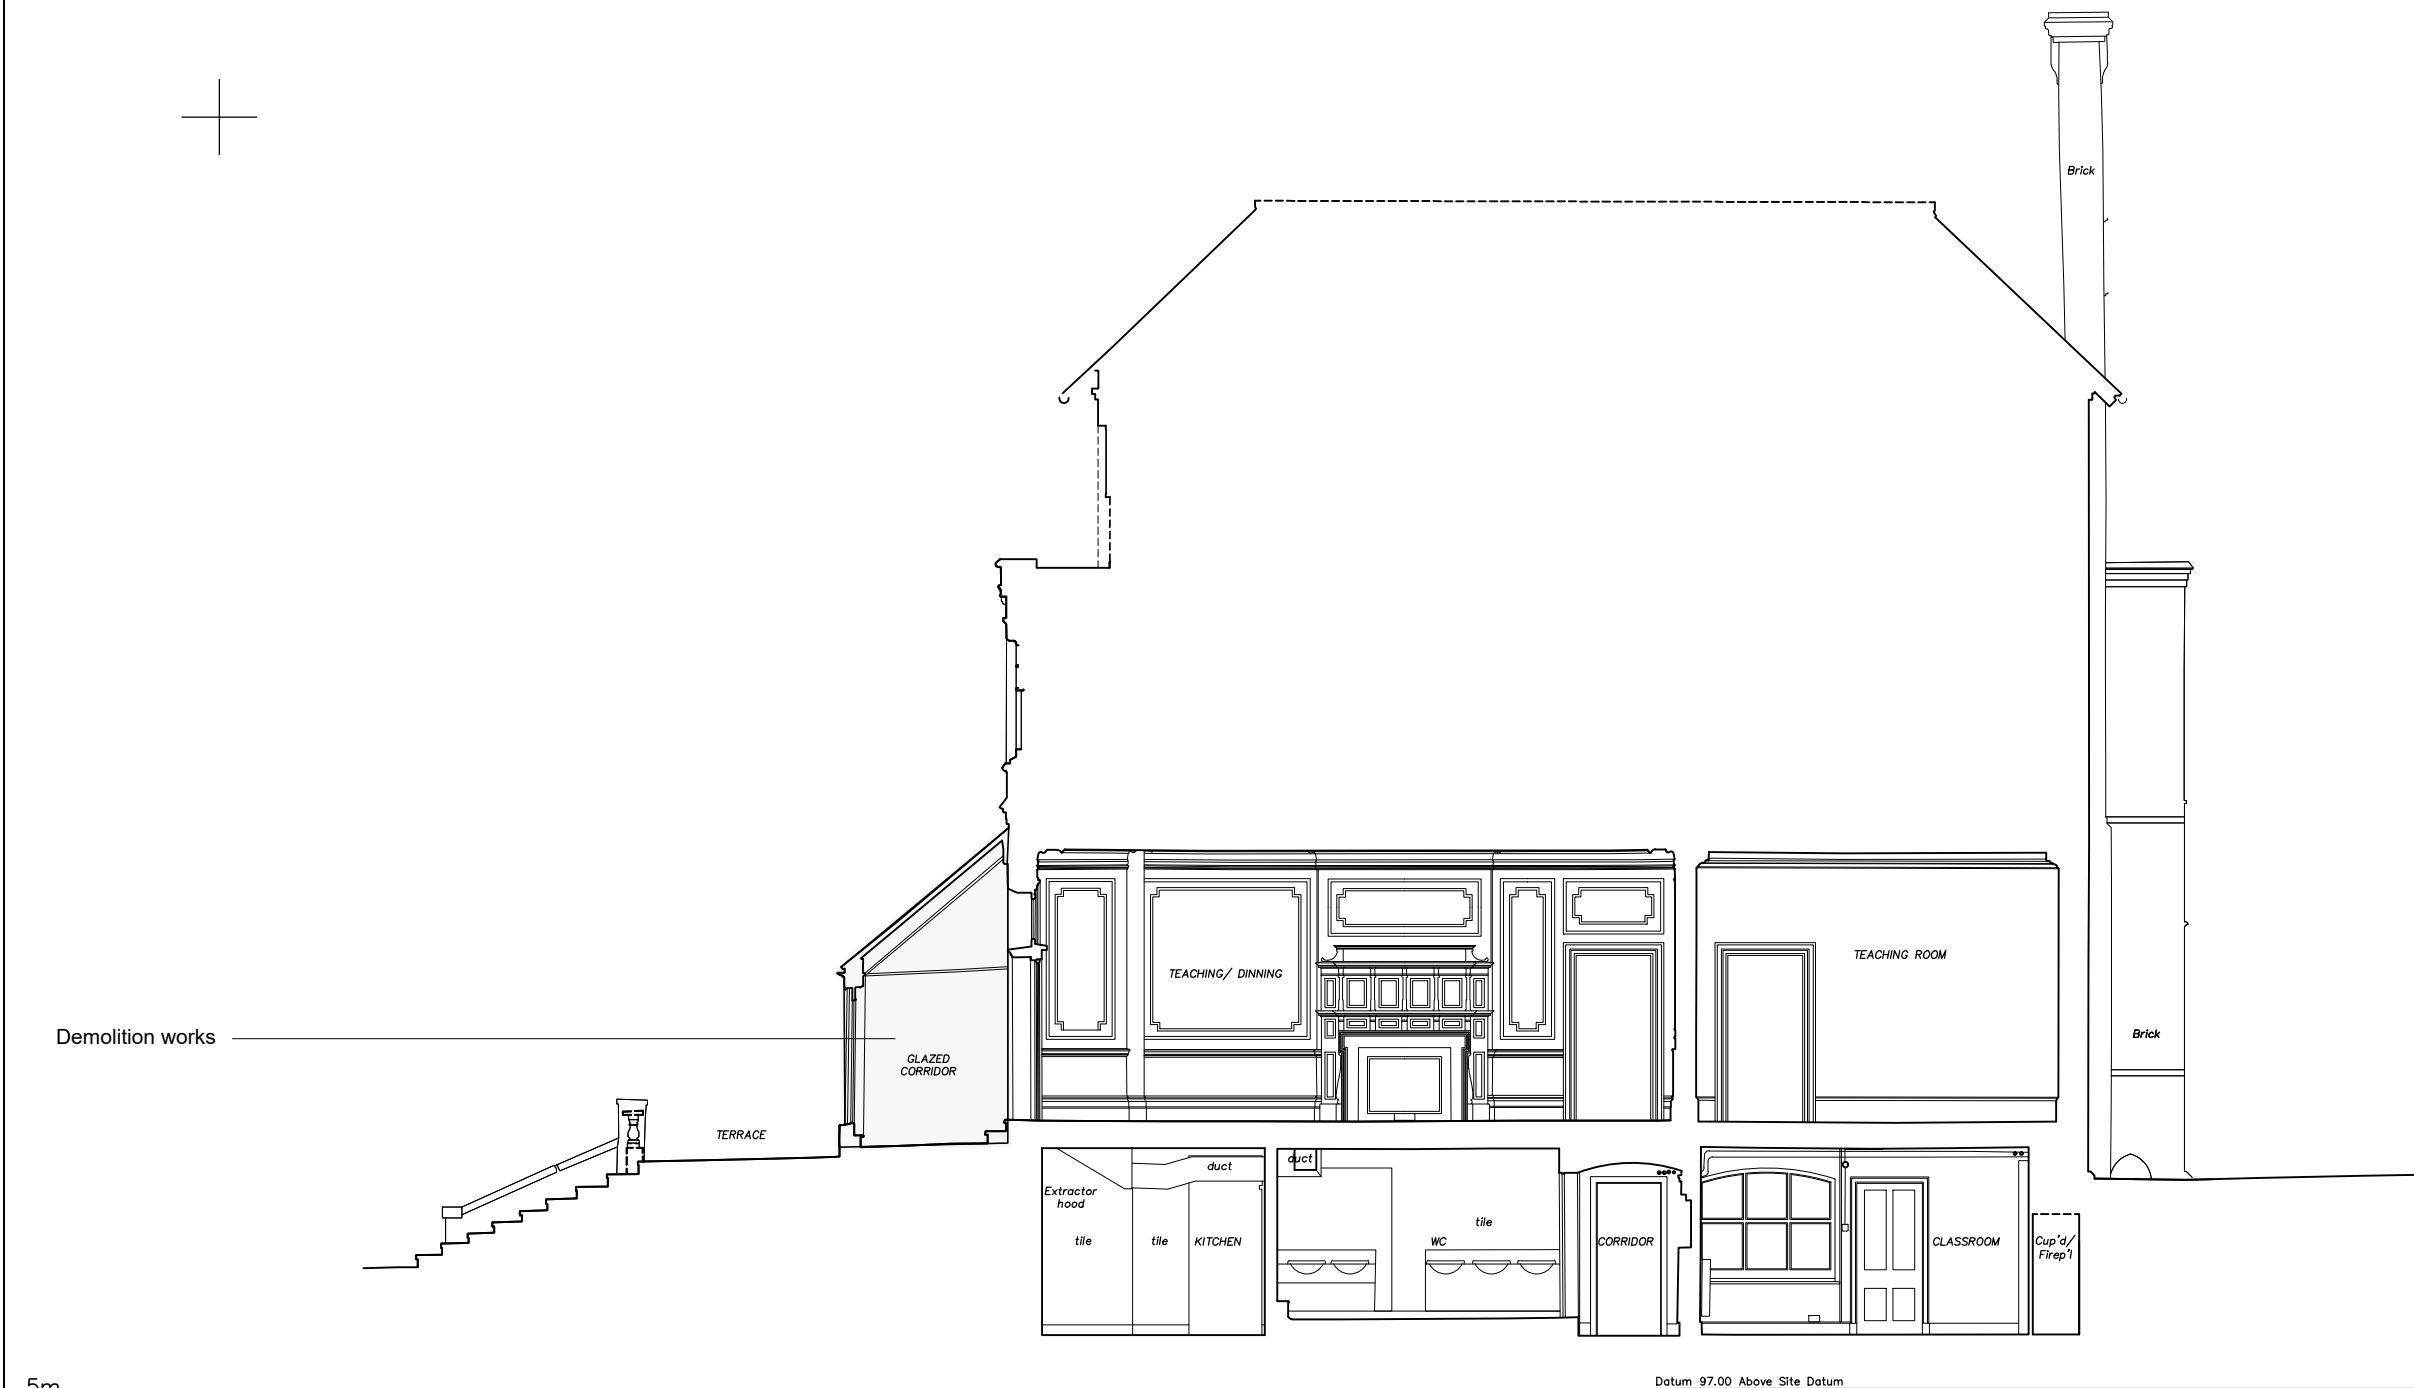

5m
4m
3m
2m
1m
1m 2m 3m 4m 5m

SECTION BB

Crawford and Gray Architects Ltd			
7 Marylebone Lane, London, W1U 1DF T: 020 7221 5966 W: www.crawfordandgray.co.uk E: info@crawfordandgray.co.uk			
Client:	Devonshire House School	Existing Section BB & DD	
Project:	69 Fitzjohns Avenue London NW3	1:50@A1/ 1:100@A3	Drawn by: eg Checked by:
	26.02.2020	421.S06	Rev: B

© This drawing is protected by the Copyright Designs and Patent Act 1988 and must not be reproduced in any form, in part or in whole, without the consent of Crawford & Gray Architects.
 All levels, setting out and dimensions must be checked on site by the contractor and any apparent discrepancies reported to the Architect before work is put in hand.
 This drawing is not to be scaled. It must be read in conjunction with the relevant specification clauses.

Rev:	Revision note:	Date:	Initial:	Checked:



Datum 97.00 Above Site Datum
 REAR ELEVATION


5m
4m
3m
2m
1m

1m 2m 3m 4m 5m


Crawford and Gray Architects Ltd			
7 Marylebone Lane, London, W1U 1DF T: 020 7221 5966 W: www.crawfordandgray.co.uk E: info@crawfordandgray.co.uk			
Client:	Devonshire House School	Existing Rear Elevation	
Project:	69 Fitzjohns Avenue London NW3	1:50@A1/ 1:100@A3	Drawn by: eg Checked by:
		26.02.2020	Drawing No: 421.S07 Rev: B

© This drawing is protected by the Copyright Designs and Patent Act 1988 and must not be reproduced in any form, in part or in whole, without the consent of Crawford & Gray Architects.
 All levels, setting out and dimensions must be checked on site by the contractor and any apparent discrepancies reported to the Architect before work is put in hand.
 This drawing is not to be scaled. It must be read in conjunction with the relevant specification clauses.

Rev.	Revision note:	Date:	Initial:	Checked:

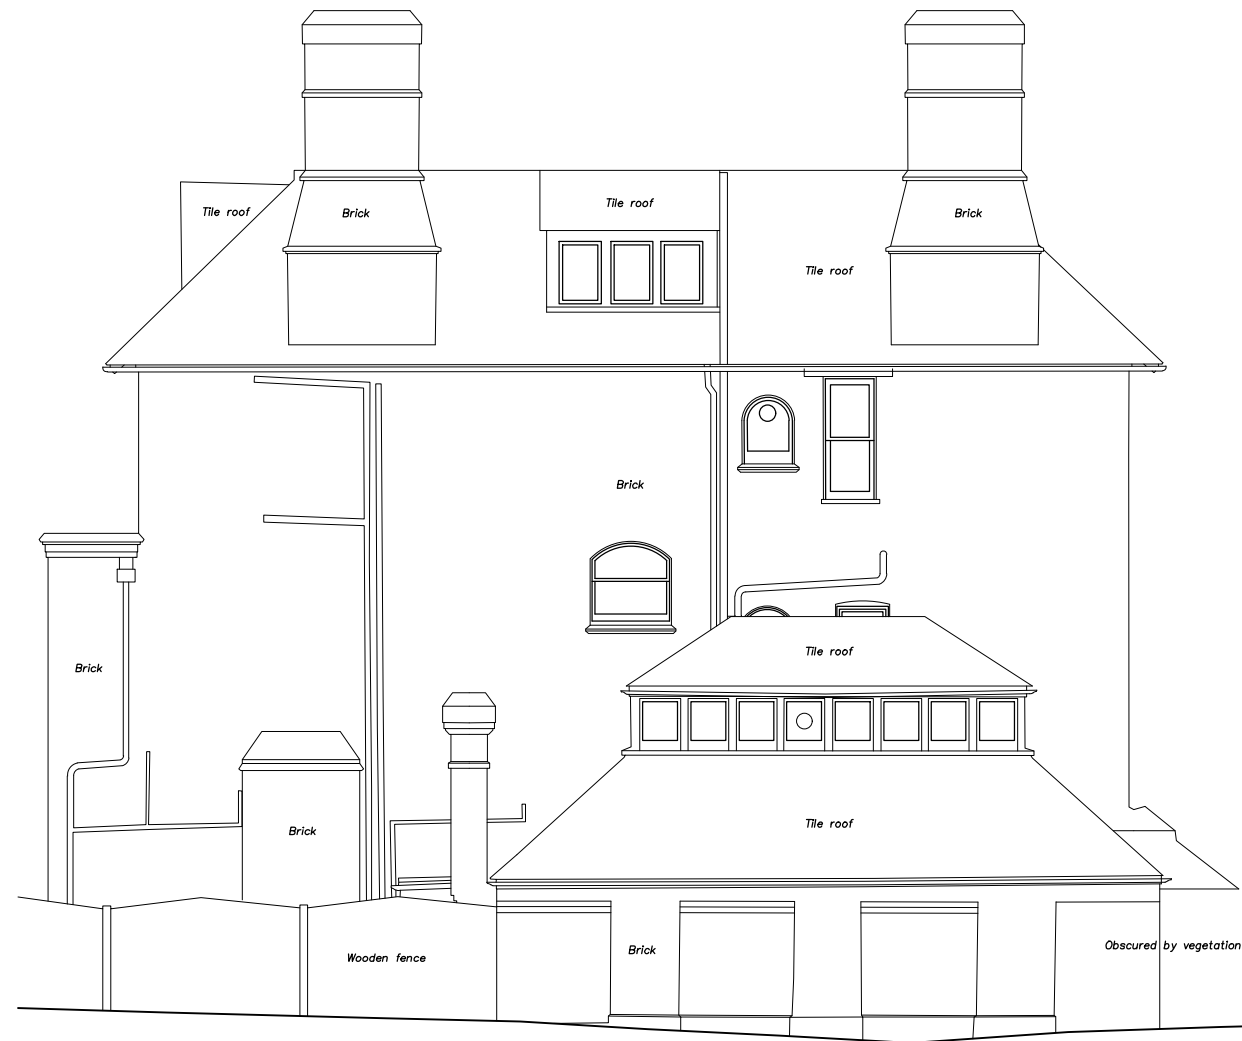

Datum 97.00 Above Site Datum
 SIDE ELEVATION

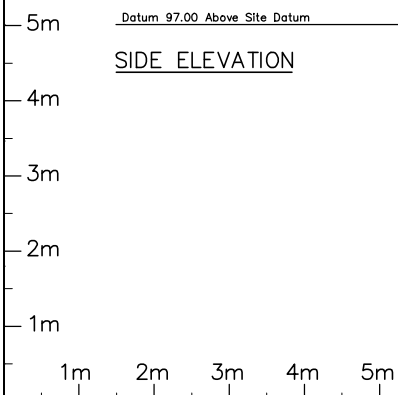


Datum 97.00 Above Site Datum
 SECTION EE

Crawford and Gray Architects Ltd

7 Marylebone Lane, London, W1U 1DF | T: 020 7221 5966
 W: www.crawfordandgray.co.uk | E: info@crawfordandgray.co.uk

Client:	Devonshire House School	Existing Side Elevation and Section EE		
Project:	69 Fitzjohns Avenue London NW3	1:50@A1/ 1:100@A3	Drawn by: eg	Checked by:
		26.02.2020	421.S08	Rev: B

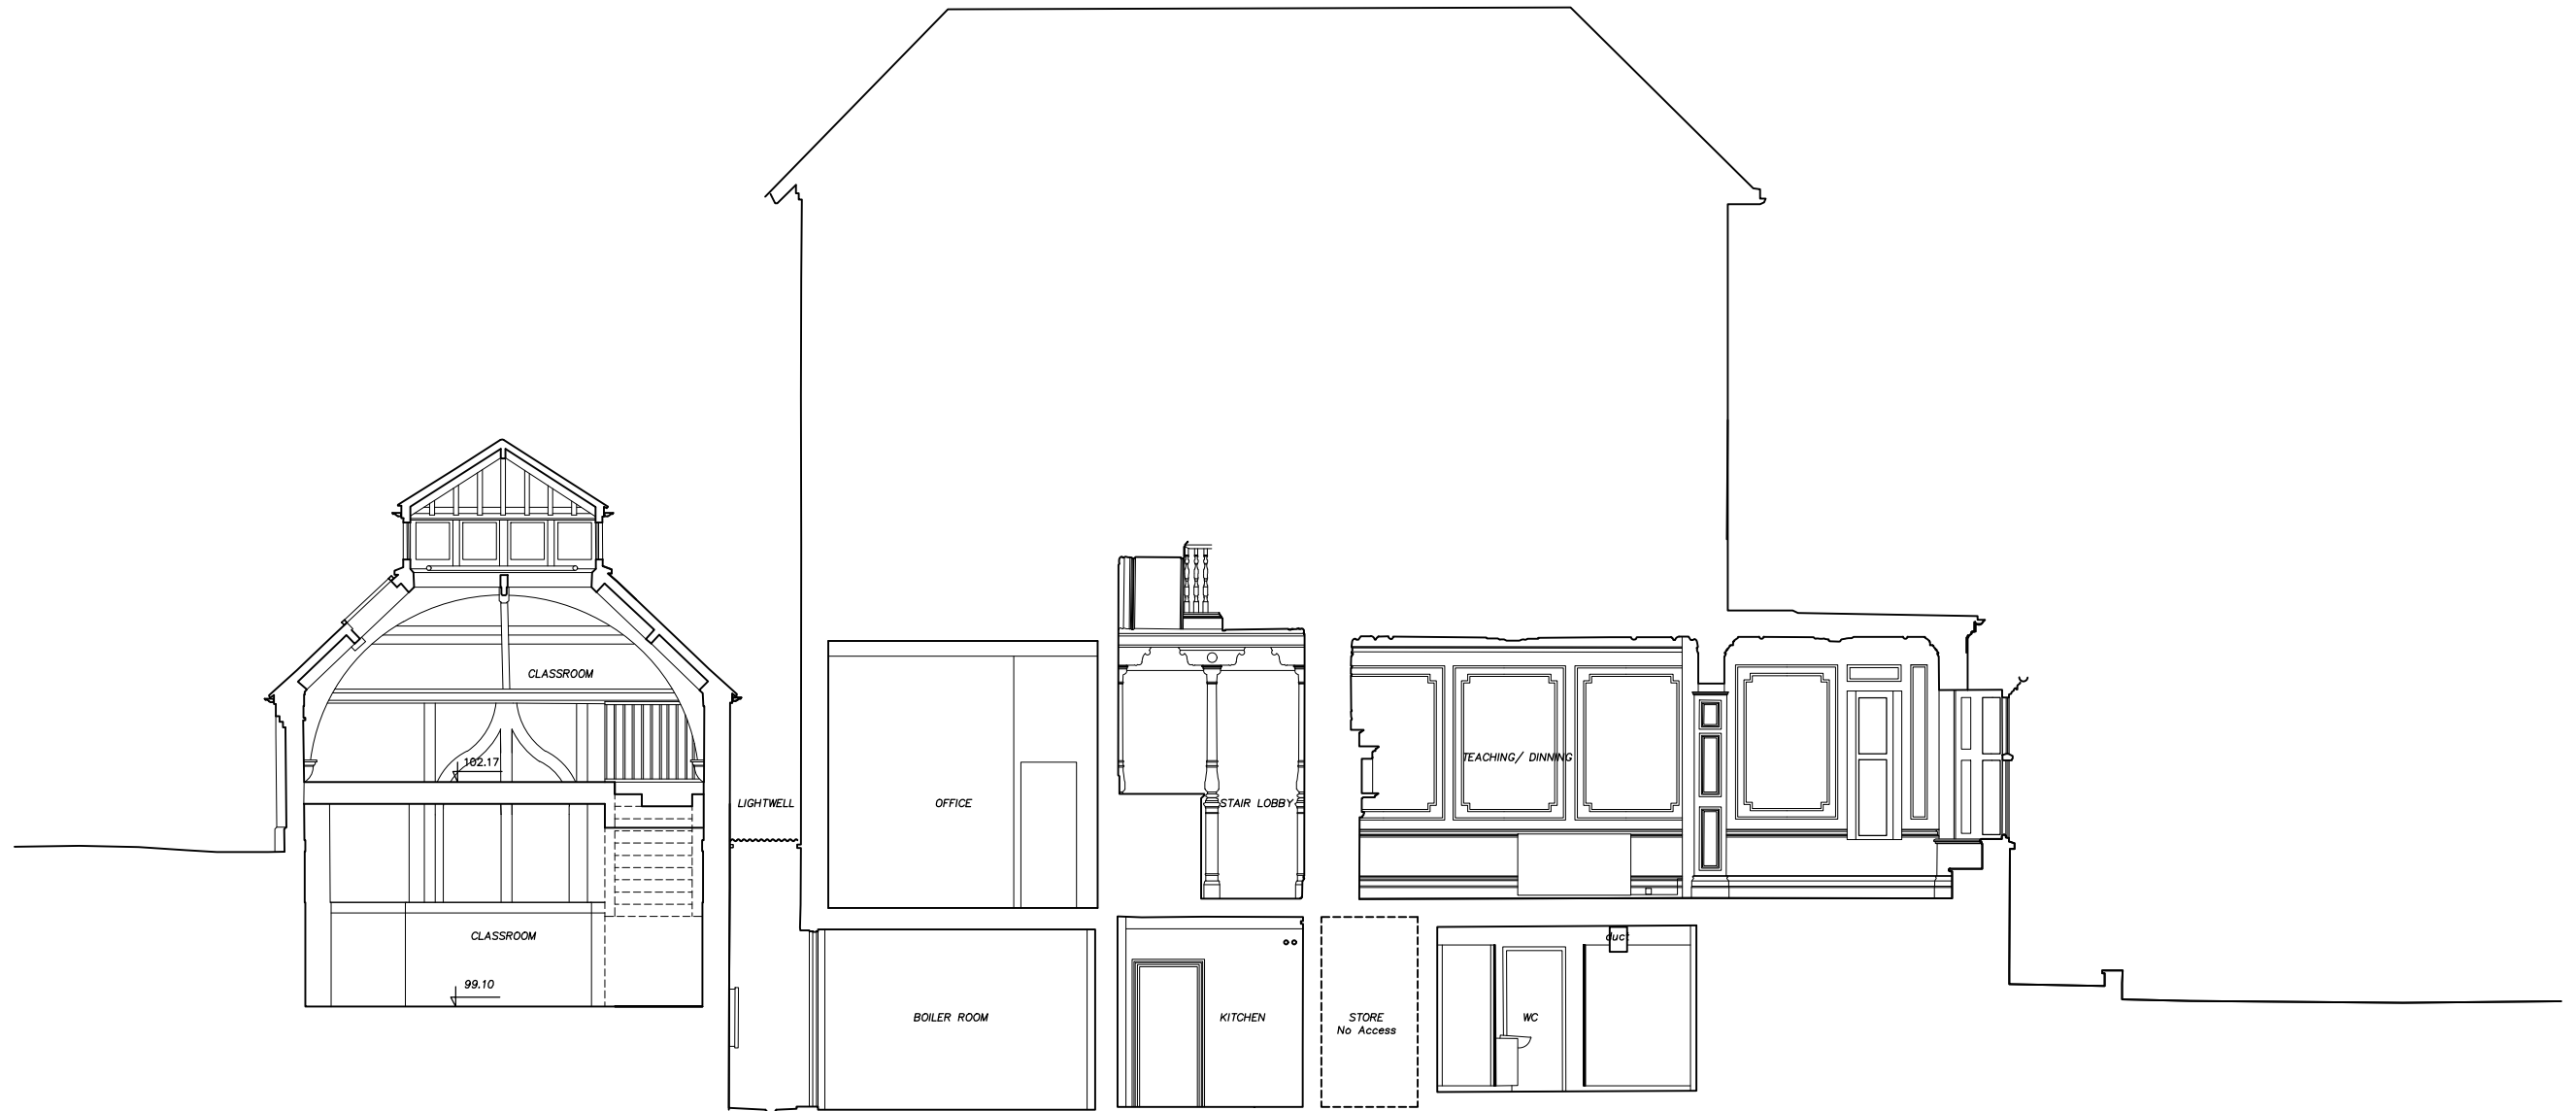

Datum 97.00 Above Site Datum

SECTION DD

5m
4m
3m
2m
1m

1m 2m 3m 4m 5m


Crawford and Gray Architects Ltd

7 Marylebone Lane, London, W1U 1DF | T: 020 7221 5966
W: www.crawfordandgray.co.uk | E: info@crawfordandgray.co.uk

Client: Devonshire House School	Existing Section DD		
Project: 69 Fitzjohns Avenue London NW3	1:50@A1/ 1:100@A3	Drawn by: eg	Checked by:
	26.02.2020	Drawing No: 421.S09	Rev: C



Datum 97.00 Above Site Datum
SOUTH SIDE ELEVATION

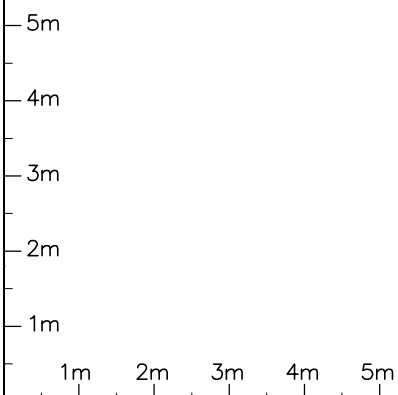

Crawford and Gray Architects Ltd			
7 Marylebone Lane, London, W1U 1DF T: 020 7221 5966 W: www.crawfordandgray.co.uk E: info@crawfordandgray.co.uk			
<small>Client:</small> Devonshire House School	<small>Project:</small> Existing South Side Elevation	<small>Drawn by:</small> eg	<small>Checked by:</small> B
<small>Project:</small> 69 Fitzjohns Avenue London NW3	<small>Scale:</small> 1:50@A1/ 1:100@A3	<small>Drawing No.:</small> 26.02.2020	<small>Rev.:</small> 421.S10 B