

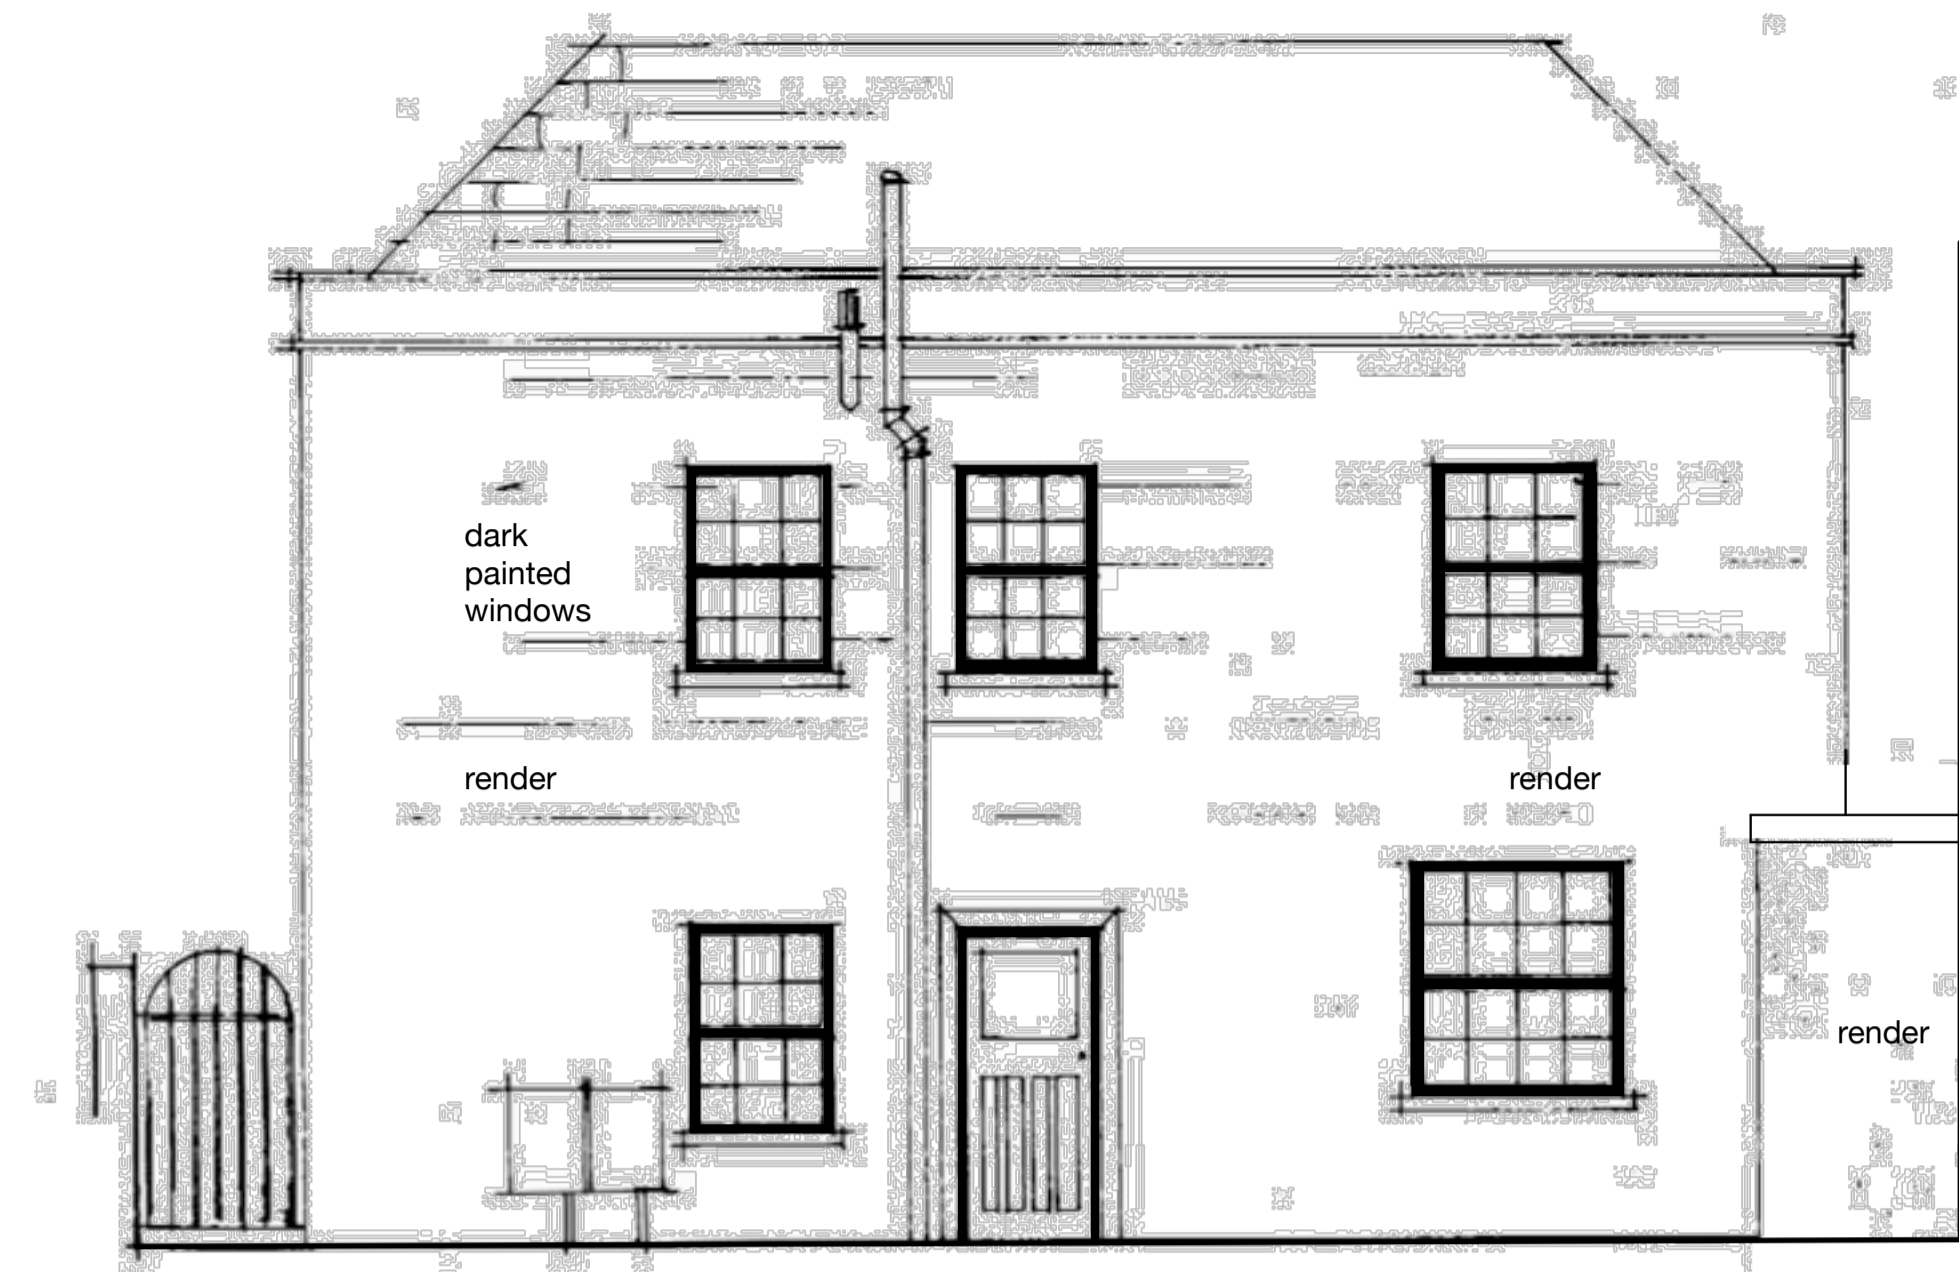



GROUND FLOOR PLAN

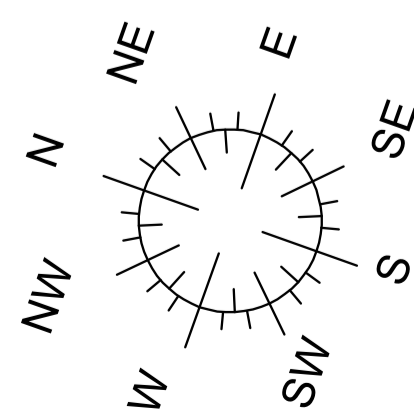

FRONT ELEVATION

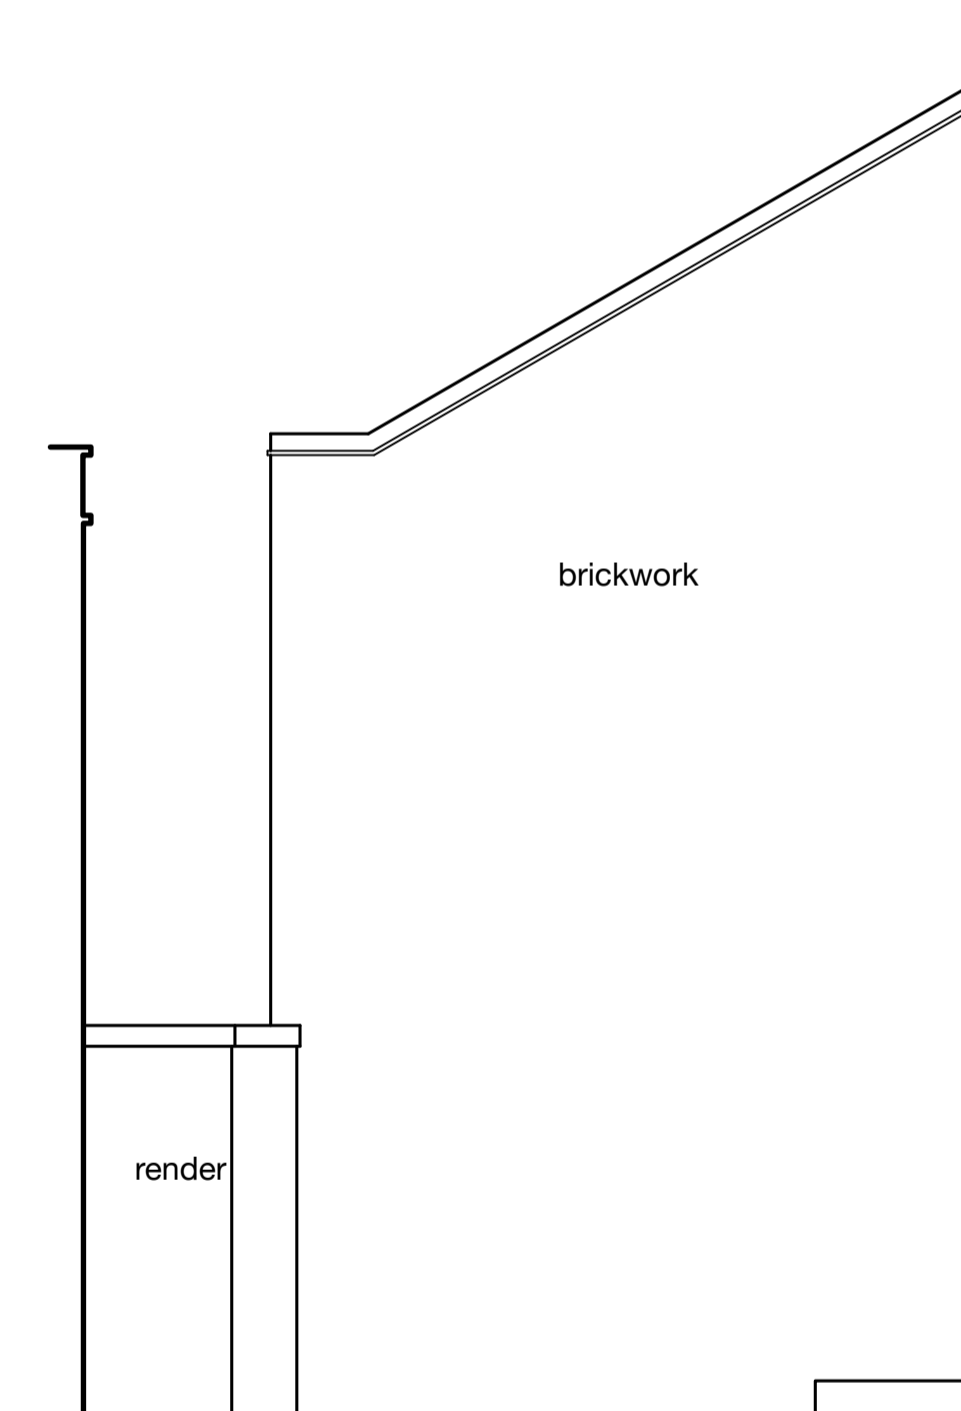

YARD SIDE ELEVATION

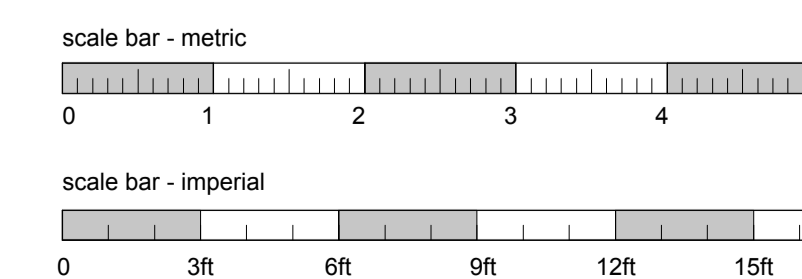

EXISTING  
**BROD WIGHT**  
**Architects**

8a Baynes Mews --- London --- NW3 5BH

Field Cottage, Rear of:  
 78 Haverstock Hill NW3 2BE

www.brodwight.co.uk office@brodwight.co.uk  
 Tel 020 7722 0810 This drawing is copyright

Drawing Title:  
**Existing Plans Sections &  
 Elevations**

Drawing Ref:  
**78HH-AP01**

Date April 2019 Scale 1:50 @ A1 / 1:100 @ A3