

client logo placed here

Project  
**BRITISH MUSEUM  
LIFE SAFETY PLAN  
2018-2019**

Client Location

Project No: 18.33071.00



HOK


Qube, 90 Whitfield Street  
London, W1T 4EZ, UK  
T +44 (0)20 7636 2000  
F +44 (0)20 7636 1967

All reproduction & intellectual property rights reserved © 2018.

In Association with

Consultant Name  
Consultant Title  
Consultant Address Line 1  
Consultant Address Line 2

Key Plan

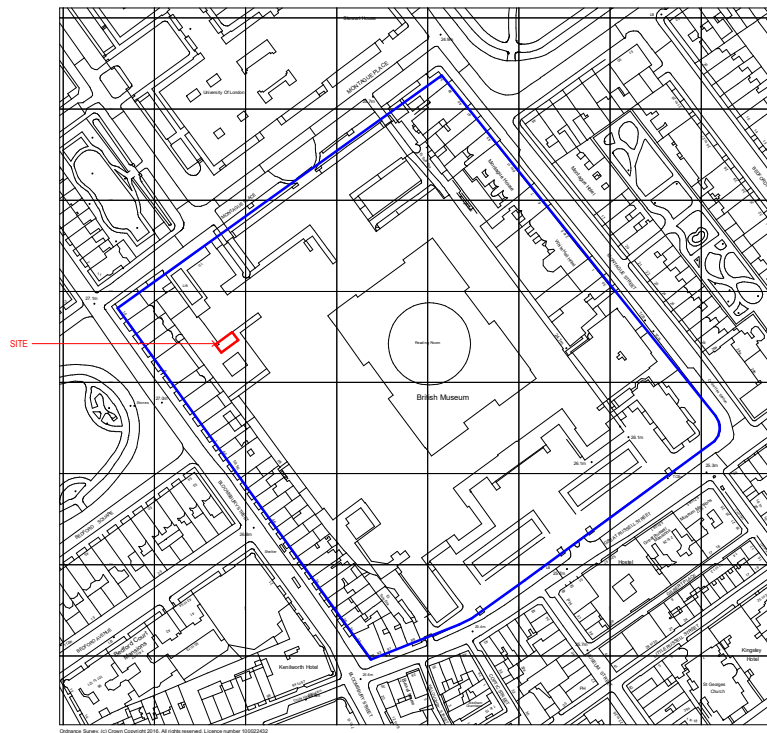

1 Site Plan  
SCALE: 1: 1250

SCALE 100 200 400



Do not scale dimensions from drawings  
Site verify all dimensions prior to construction  
Project all discrepancies to HOK immediately  
This drawing is to be read in conjunction with all relevant documents and drawings

Rev.	Description	Date	By
1	SPD STATUTORY CONSENT	27/03/20	LC

Drawn by: LC Reviewed by: SPD  
Drawn Date: FEB 2020 Scale: 1: 1250

Project No: 18.33071.00

Sheet Title:

**SITE PLAN**

Original drawing is A1. Do not scale contents of this drawing.  
Sheet Number: Revision:

**A101 PO1**

27/03/2020 16:24:39