


KEY

LUL tunnel exclusion zone

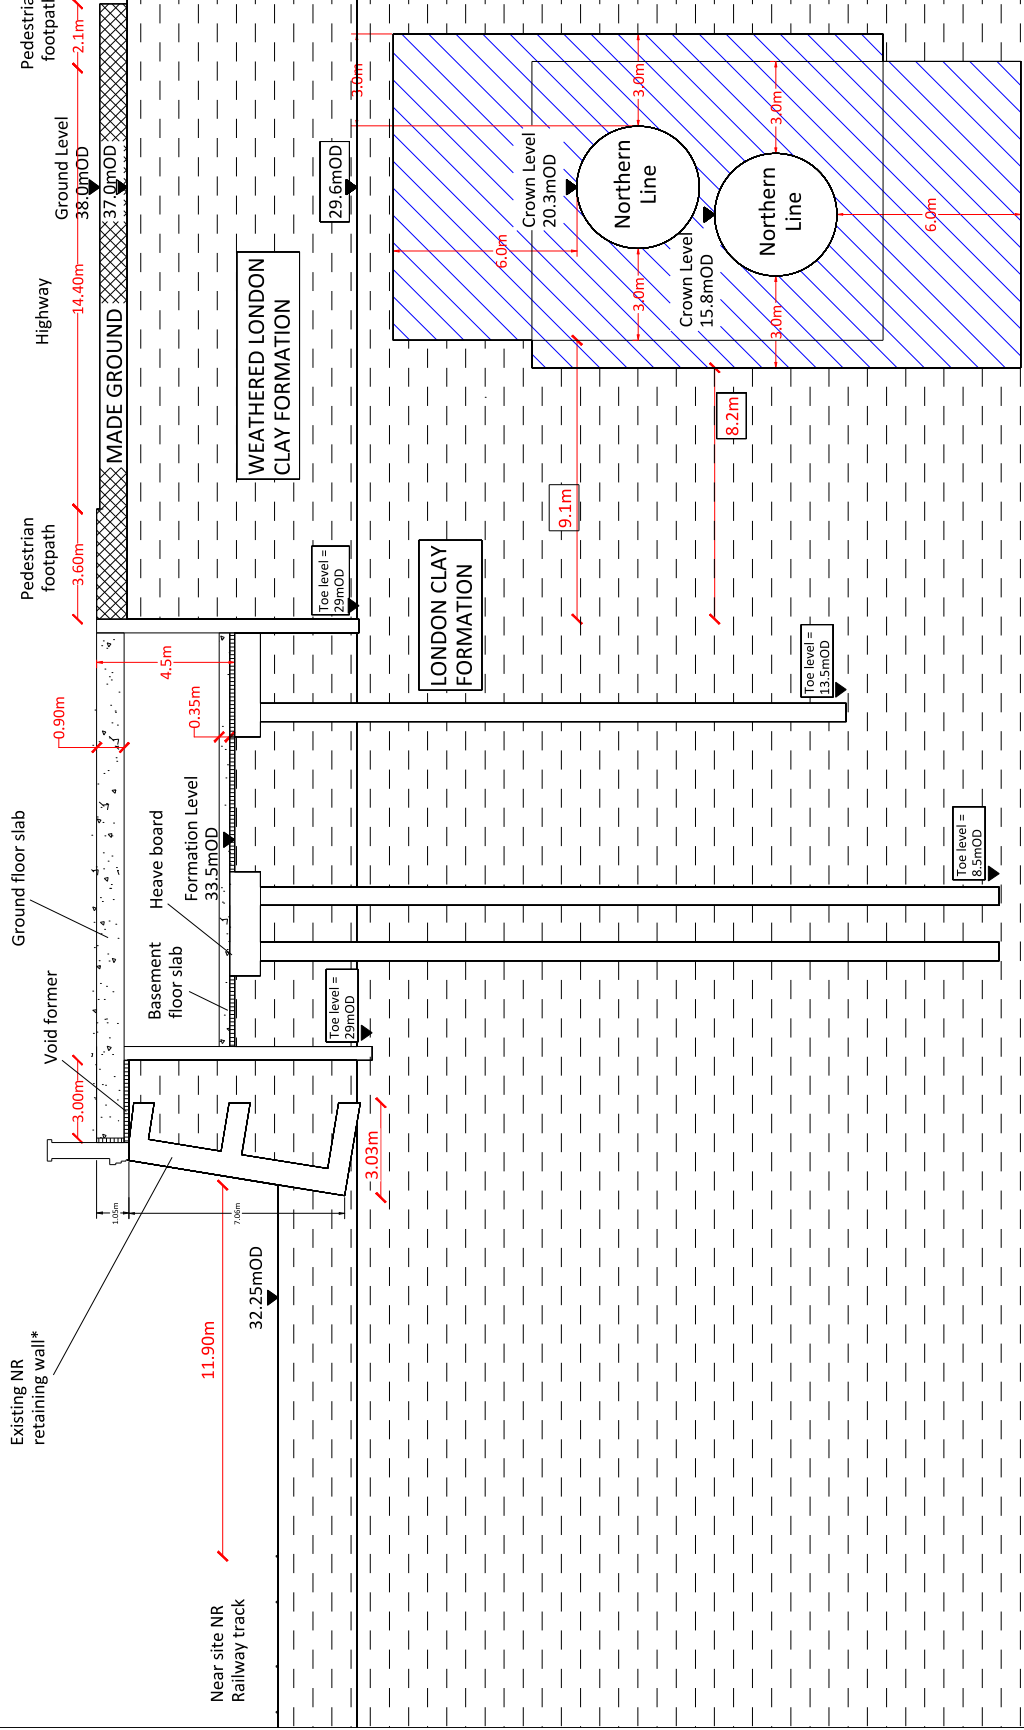

*Based on NR historic retaining wall section BB' (see Appendix G)

Rev	Date	Comments
0	08/01/19	

CGL
 Card Geotechnics Ltd
 4 Godalming Business Centre
 Godalming, Surrey GU7 1XW
 T: 01483 310600

Project: Kentish Town Car Wash

Client: KTR Carwash Project Limited

Drawing title: Figure 6 - Conceptual site model

Scale(s)	Job No.
NTS	CG/28407

Drawn	TSB	10/07/19	Dwg No.	CG/28407-002	Rev.	0
Checked						
Approved						

This drawing is the copyright of Card Geotechnics Limited. It may not be reproduced or amended without the written approval of Card Geotechnics