


NOTES
 no dimensions to be scaled from this drawing
 all dimensions to be checked on site by the contractor and any errors or discrepancies to be reported to the architect

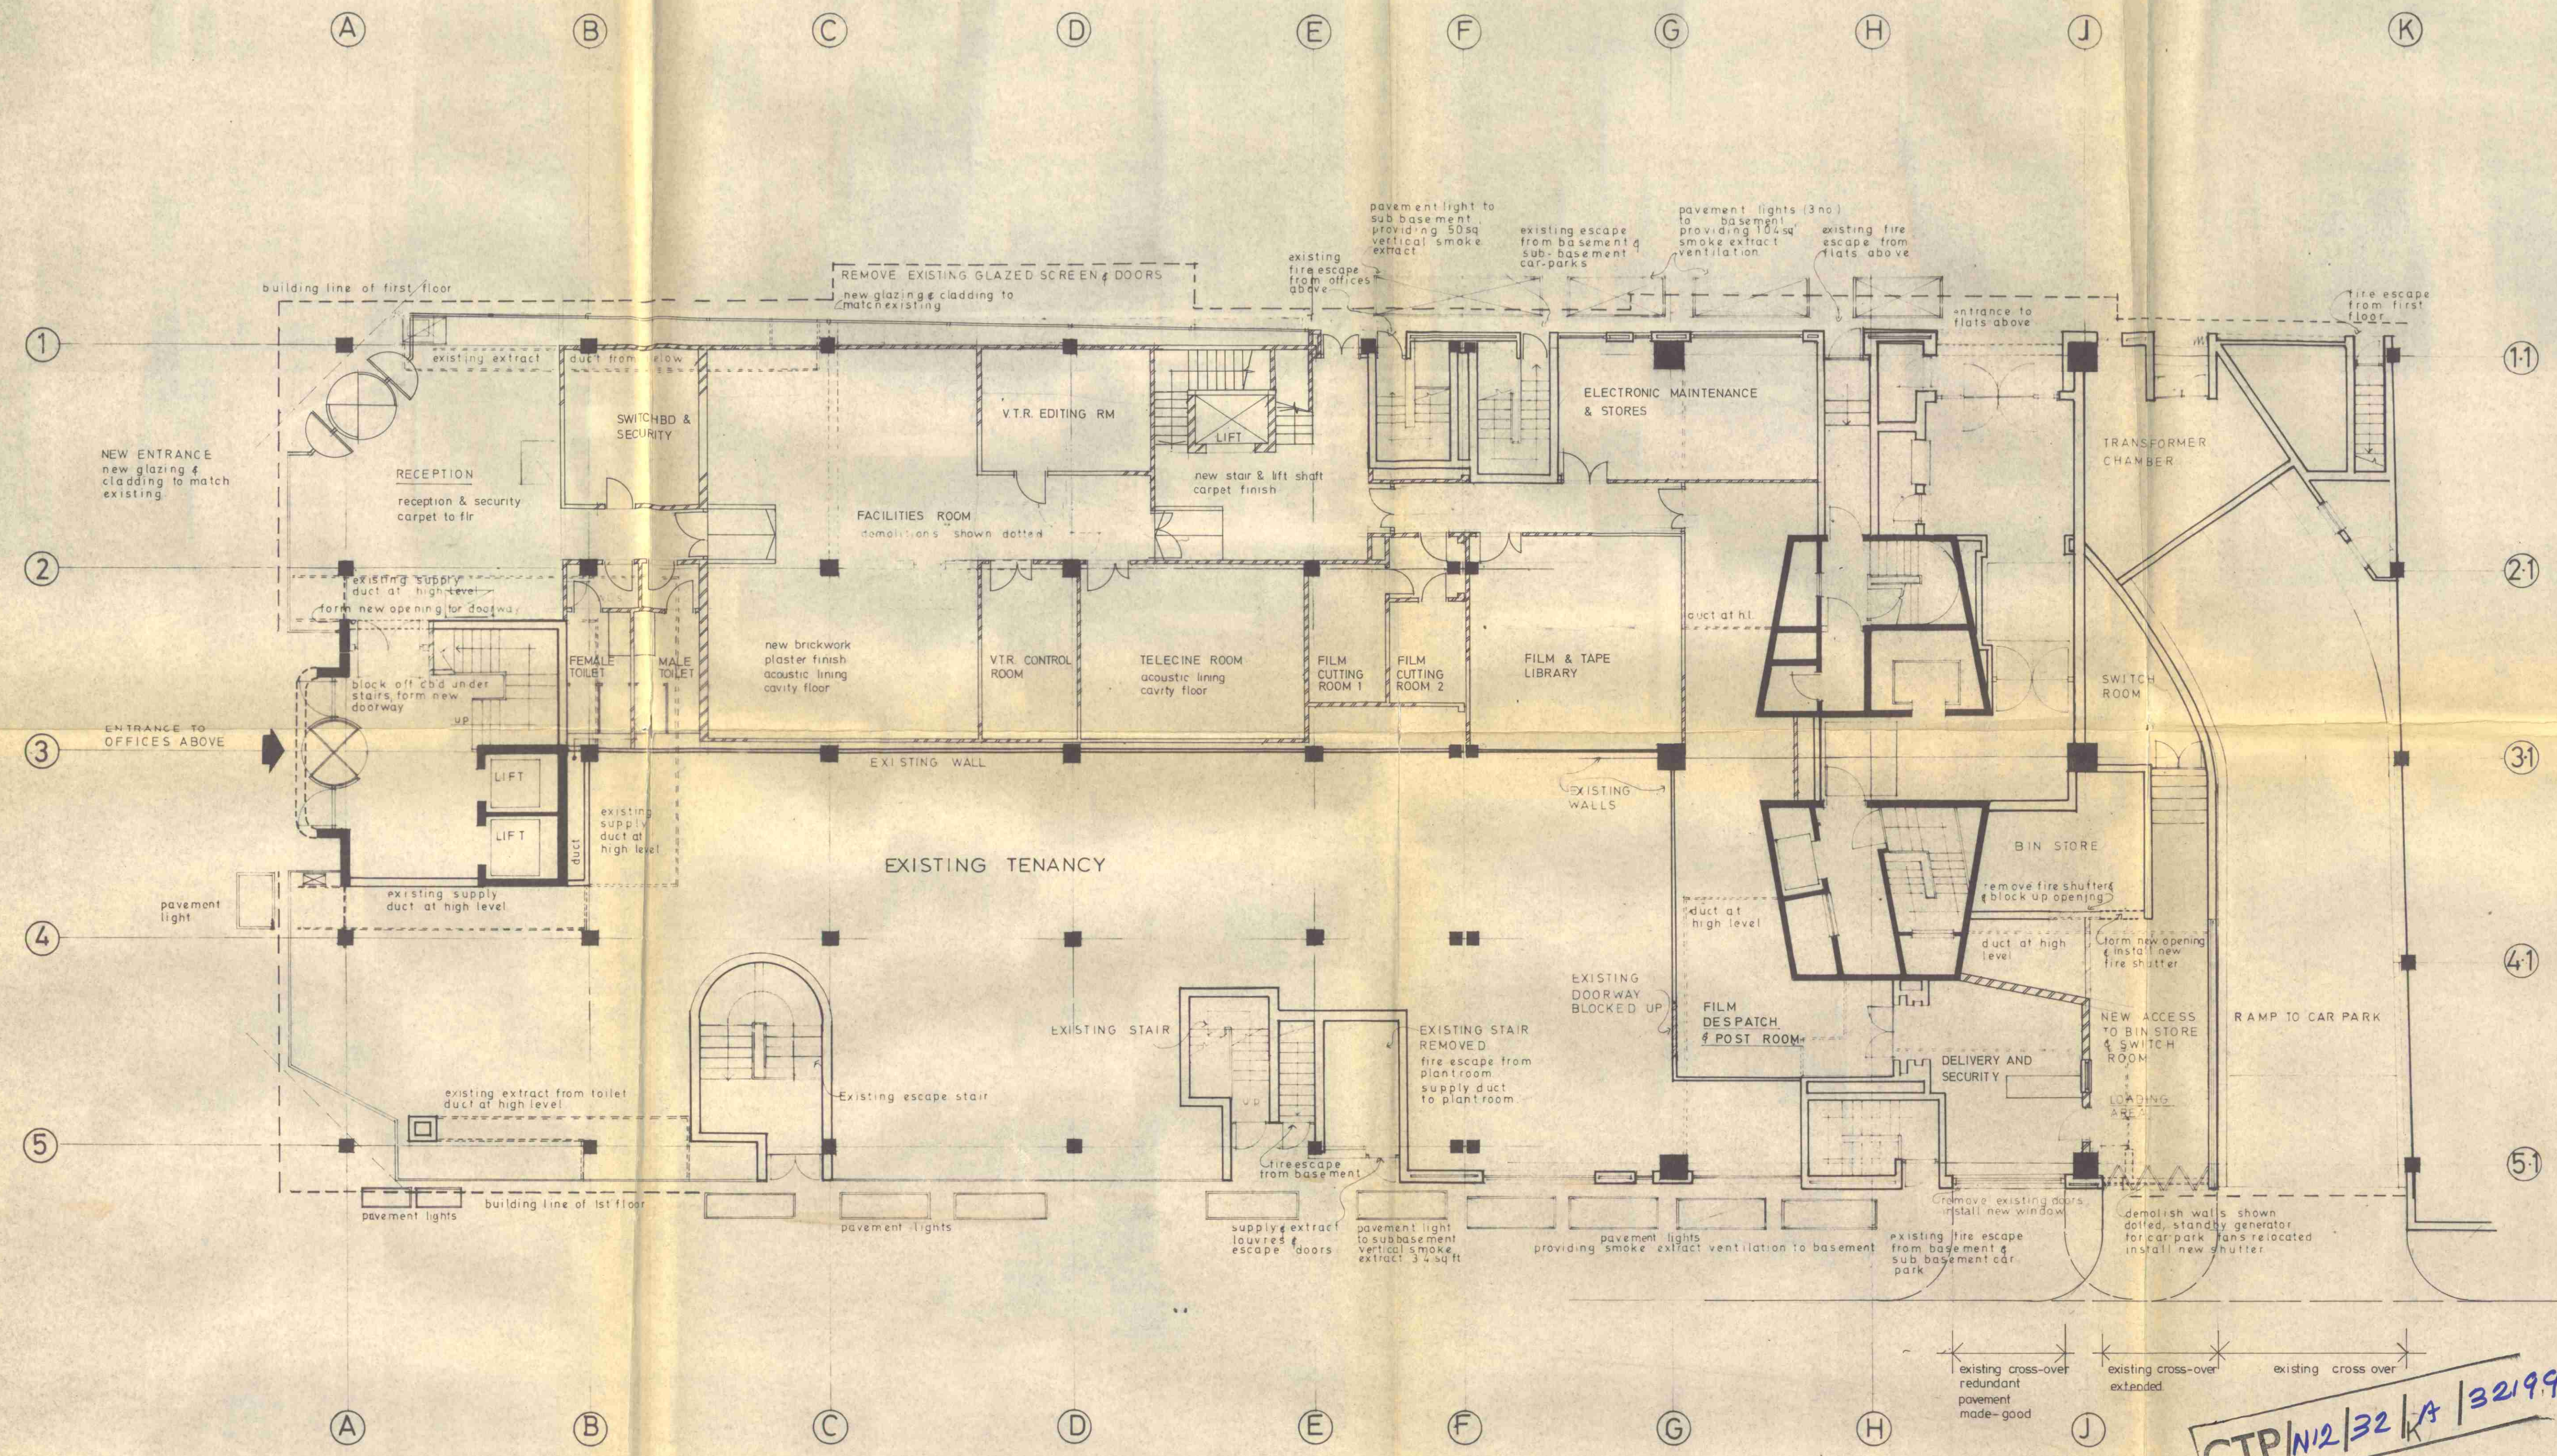

MAC/BI Cross OVERS ADDED
 Feb 81 Revised

REVISIONS
 contract
Channel 4 Ltd.
 56-62 Charlotte St
 London W.1.

description
Ground floor plan

date: 12. 80 drawn:

THE WARE MACGREGOR PARTNERSHIP
 chartered architects.
 32, High Street,
 Beckenham, Kent.
 01 850 8137 8 9

scale: 1/8" to 1'0"

contract no. **612** drg. no. **3** rev. **E**

CTP/N12/32/A/32199

LONDON BOROUGH OF CAMDEN
 TOWN AND COUNTRY PLANNING ACTS
 19 MAY 1981
 APPROVED
 PLANS NOT APPROVED
 ON BEHALF OF THE COUNCIL