


DG-29

New Ground Floor Doors - Crittal Style Door


Door: New crittal style metal door with glazed panels. Style and detailing to be confirmed. Finish and colour TBC.
Ironmongery: Bronze colour Doorknob/handle, colour to match metal door frame.
Architrave: New architrave to match existing for corridor / kitchen side only.
Note: All works to be in accordance with Conservation Specifications.

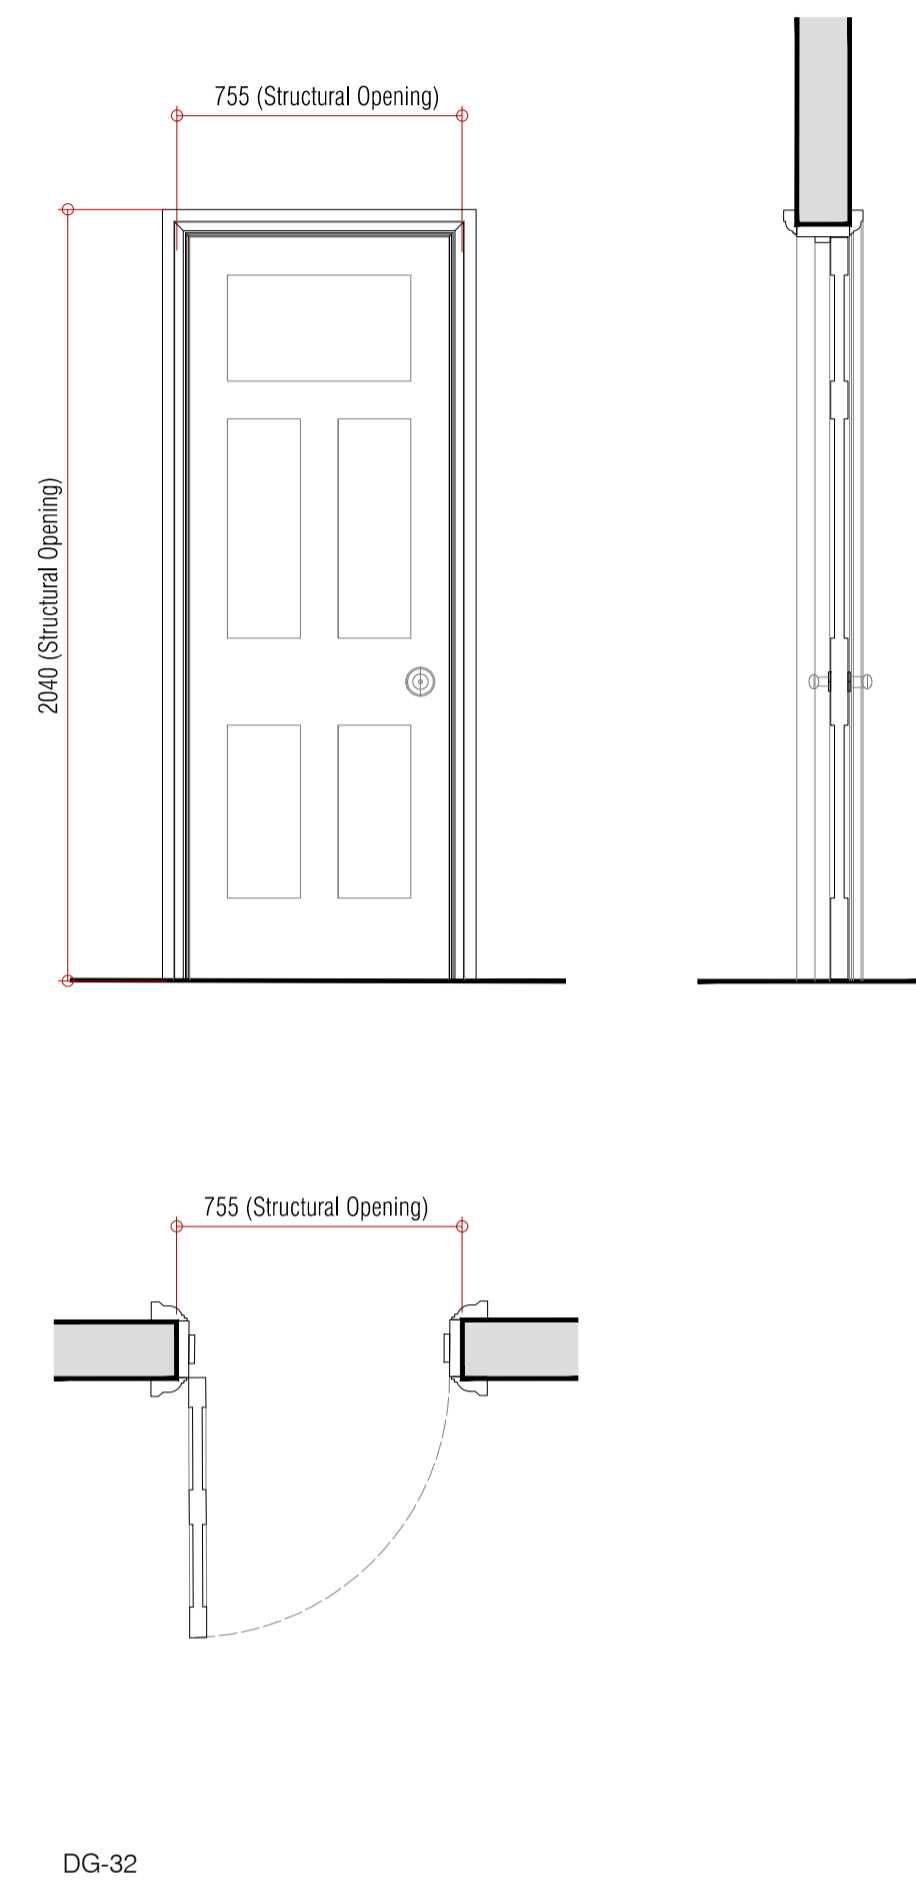

DG-32

New Ground Floor Doors - Traditional Door


Door: New softwood door with fielded panels. Style and detail to match existing. New paint finish; colour TBC.
Fire Doors: FD30 door with intumescent fire / smoke seal fitted to head and sides of door and self-close.
Ironmongery: Bronze colour Doorknob/handle.
Architrave: New architrave to match existing.
Note: All works to be in accordance with Conservation Specifications.

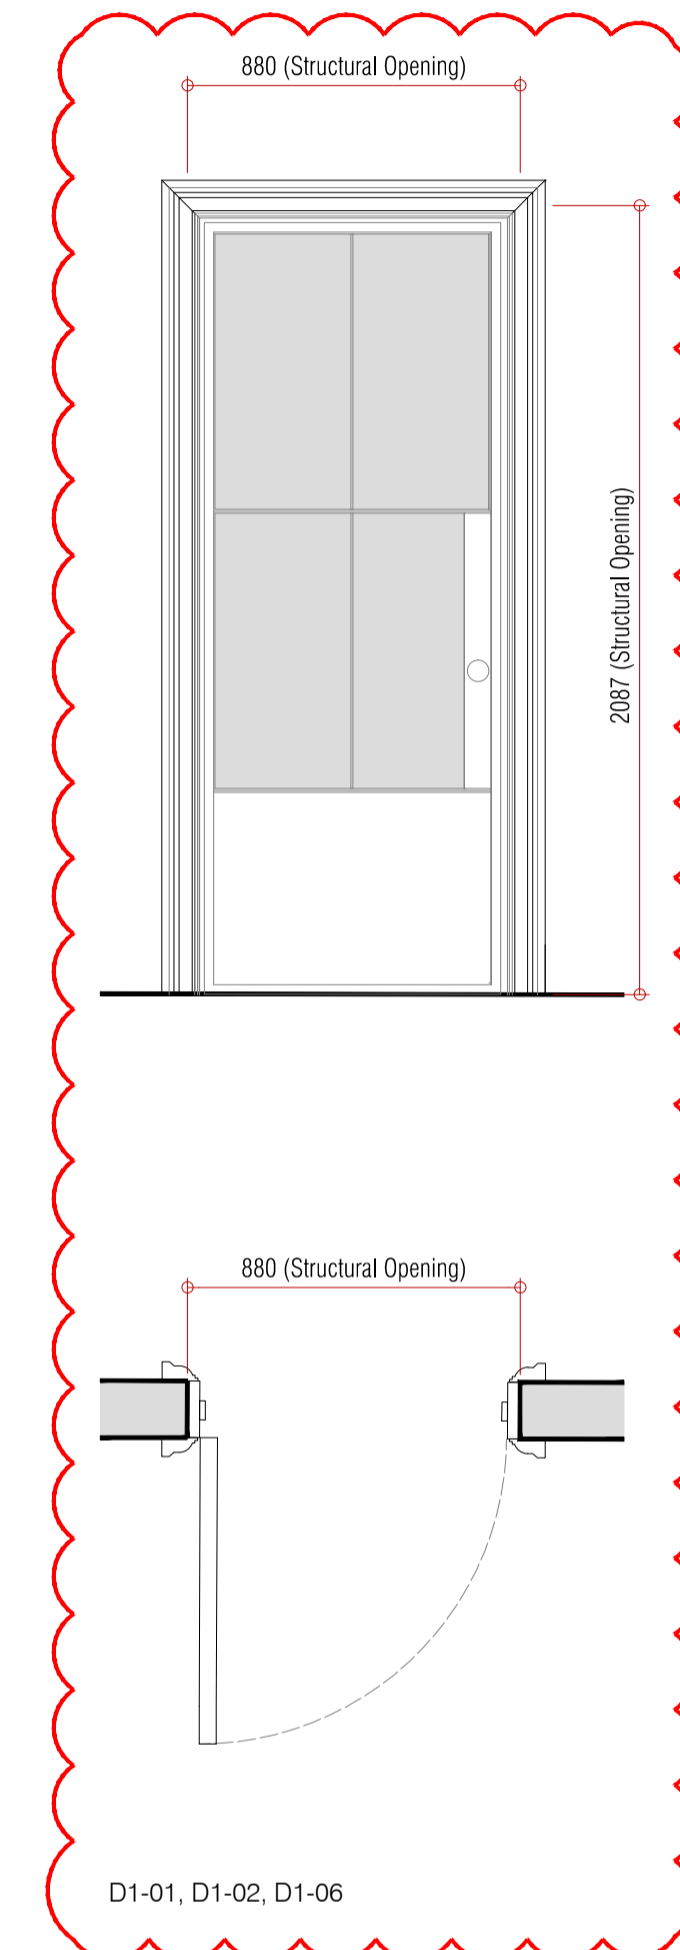

D1-01, D1-02, D1-06

New First Floor Crittal Style Doors - Refurbished/ Upgraded


Door: New crittal style metal door with glazed panels. Style and detailing to be confirmed. Finish and colour TBC.
Treatment: Architrave and any reused doorframe elements to be sympathetically restored and stripped back to suitable substrate to receive new paint finish; colour TBC.
Ironmongery: Bronze colour Doorknob/handle, colour to match metal door frame.
Note: All works to be in accordance with Conservation Specifications. Refer to GA plans for handing.

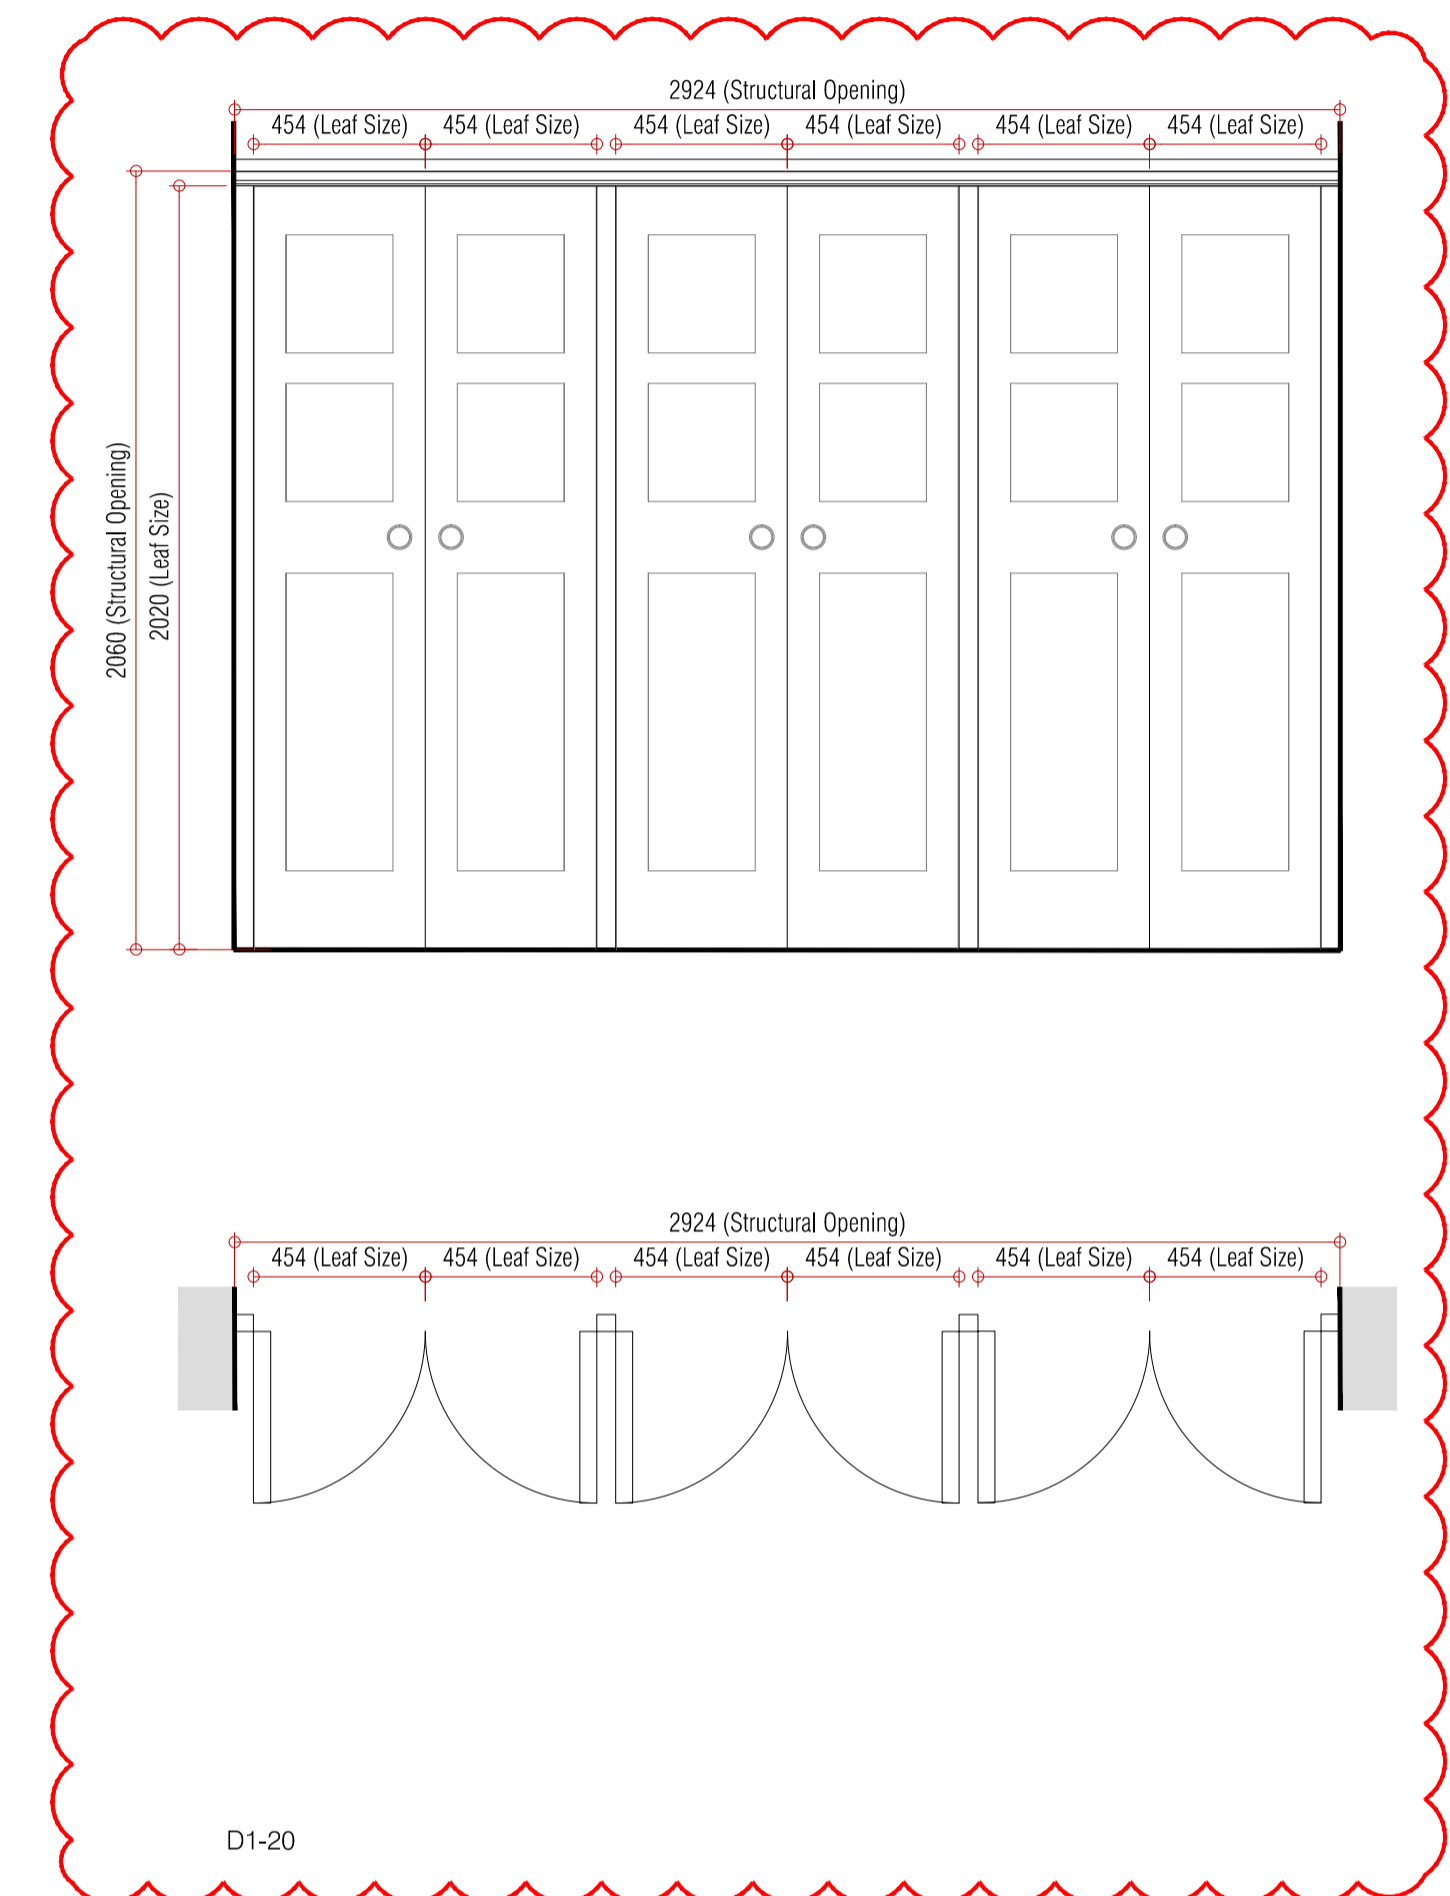

D1-20

New First Floor Storage Door

Door: New softwood door with fielded panels. Style and detail to match existing. New paint finish; colour TBC.
Ironmongery: Bronze colour Doorknob/handle.
Architrave: New architrave to match existing.
Note: All works to be in accordance with Conservation Specifications.

 

Rev:	Comments:	By:	Date:
A	DG-30 & DG-31 Removed	DW	11-06-2018
B	Minor Material Amendments	MSIL	27-03-2020

PLANNING

Client:
 -

Project Title:
 24 Heath Drive, London, NW3 7SB

Drawing Title:
 Door Schedule 6

Scale: 1:20@A1
Date: JAN 18
Drawn: ST
Checked: HV

kyson
 Studio

28 Scrutton Street
 London
 UK
 EC2A 4RP

T: +44(0) 20 7247 2462
 E: enquiries@kyson.co.uk
 W: www.kyson.co.uk

Project No.: 508-16
Drawing No.: 6005
Revision: B

Do not scale this drawing. All dimensions must be checked on site. All rights reserved. No reproduction in any material form is permitted without consent.