

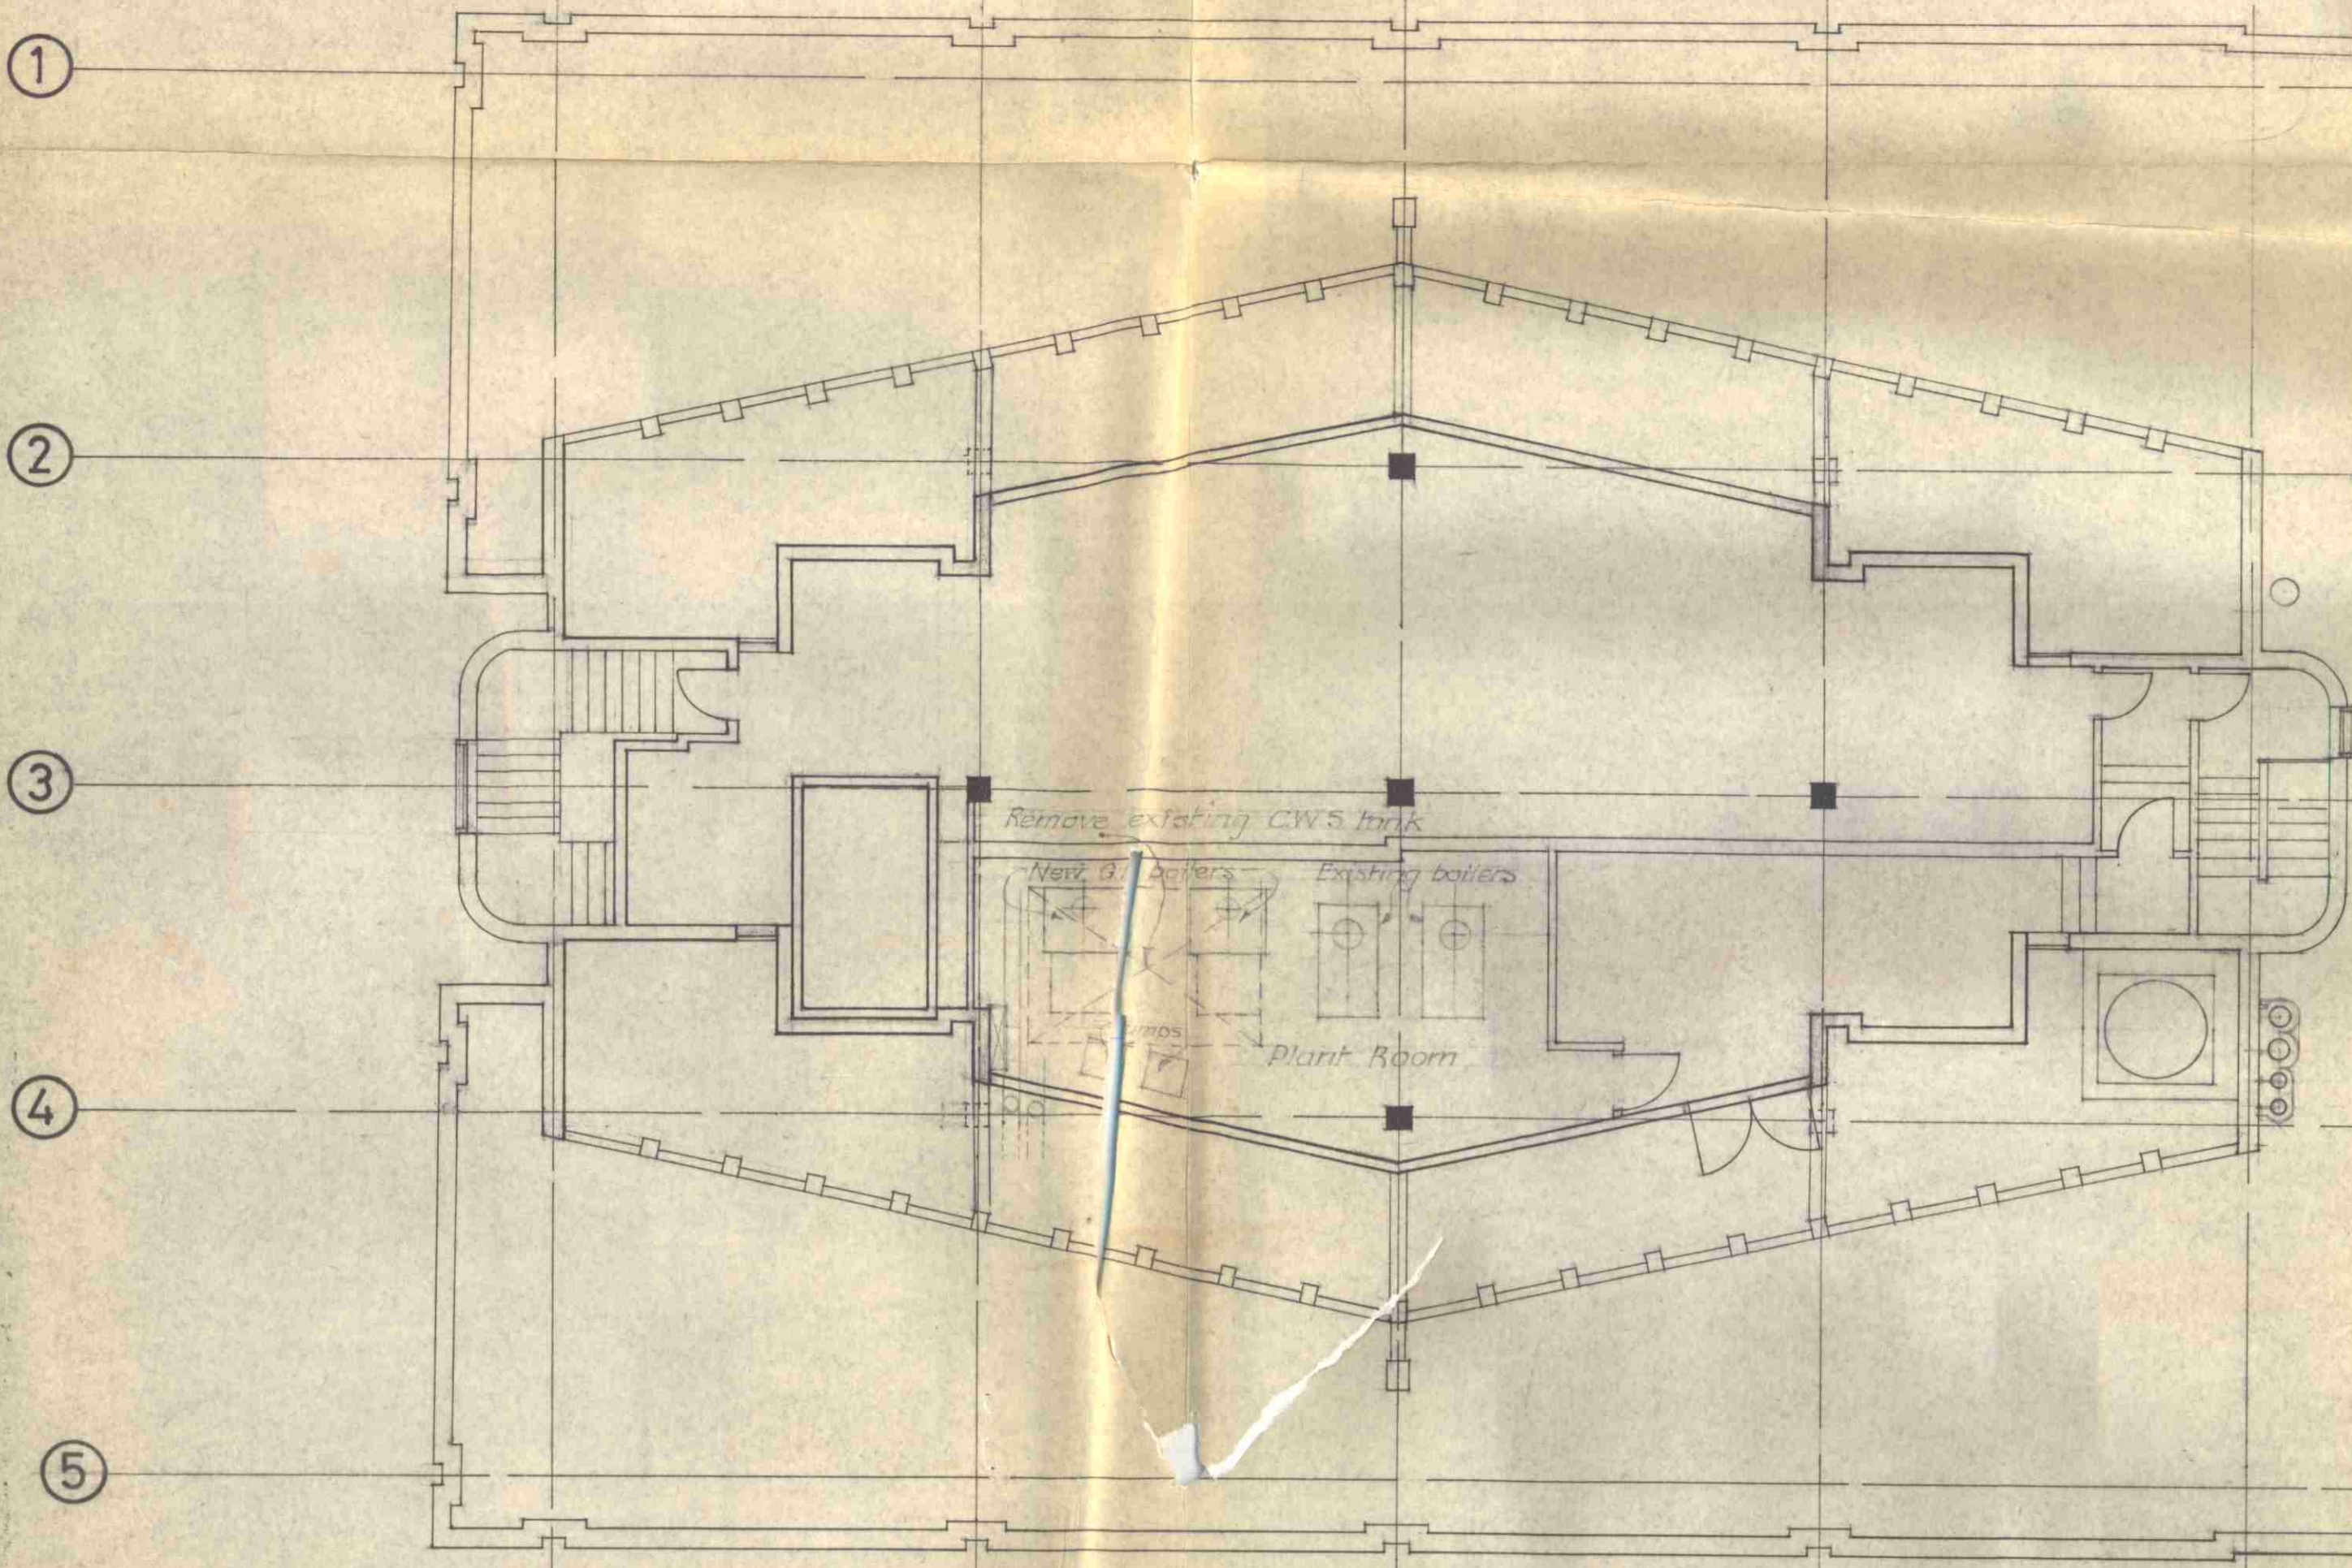


Roof Plan

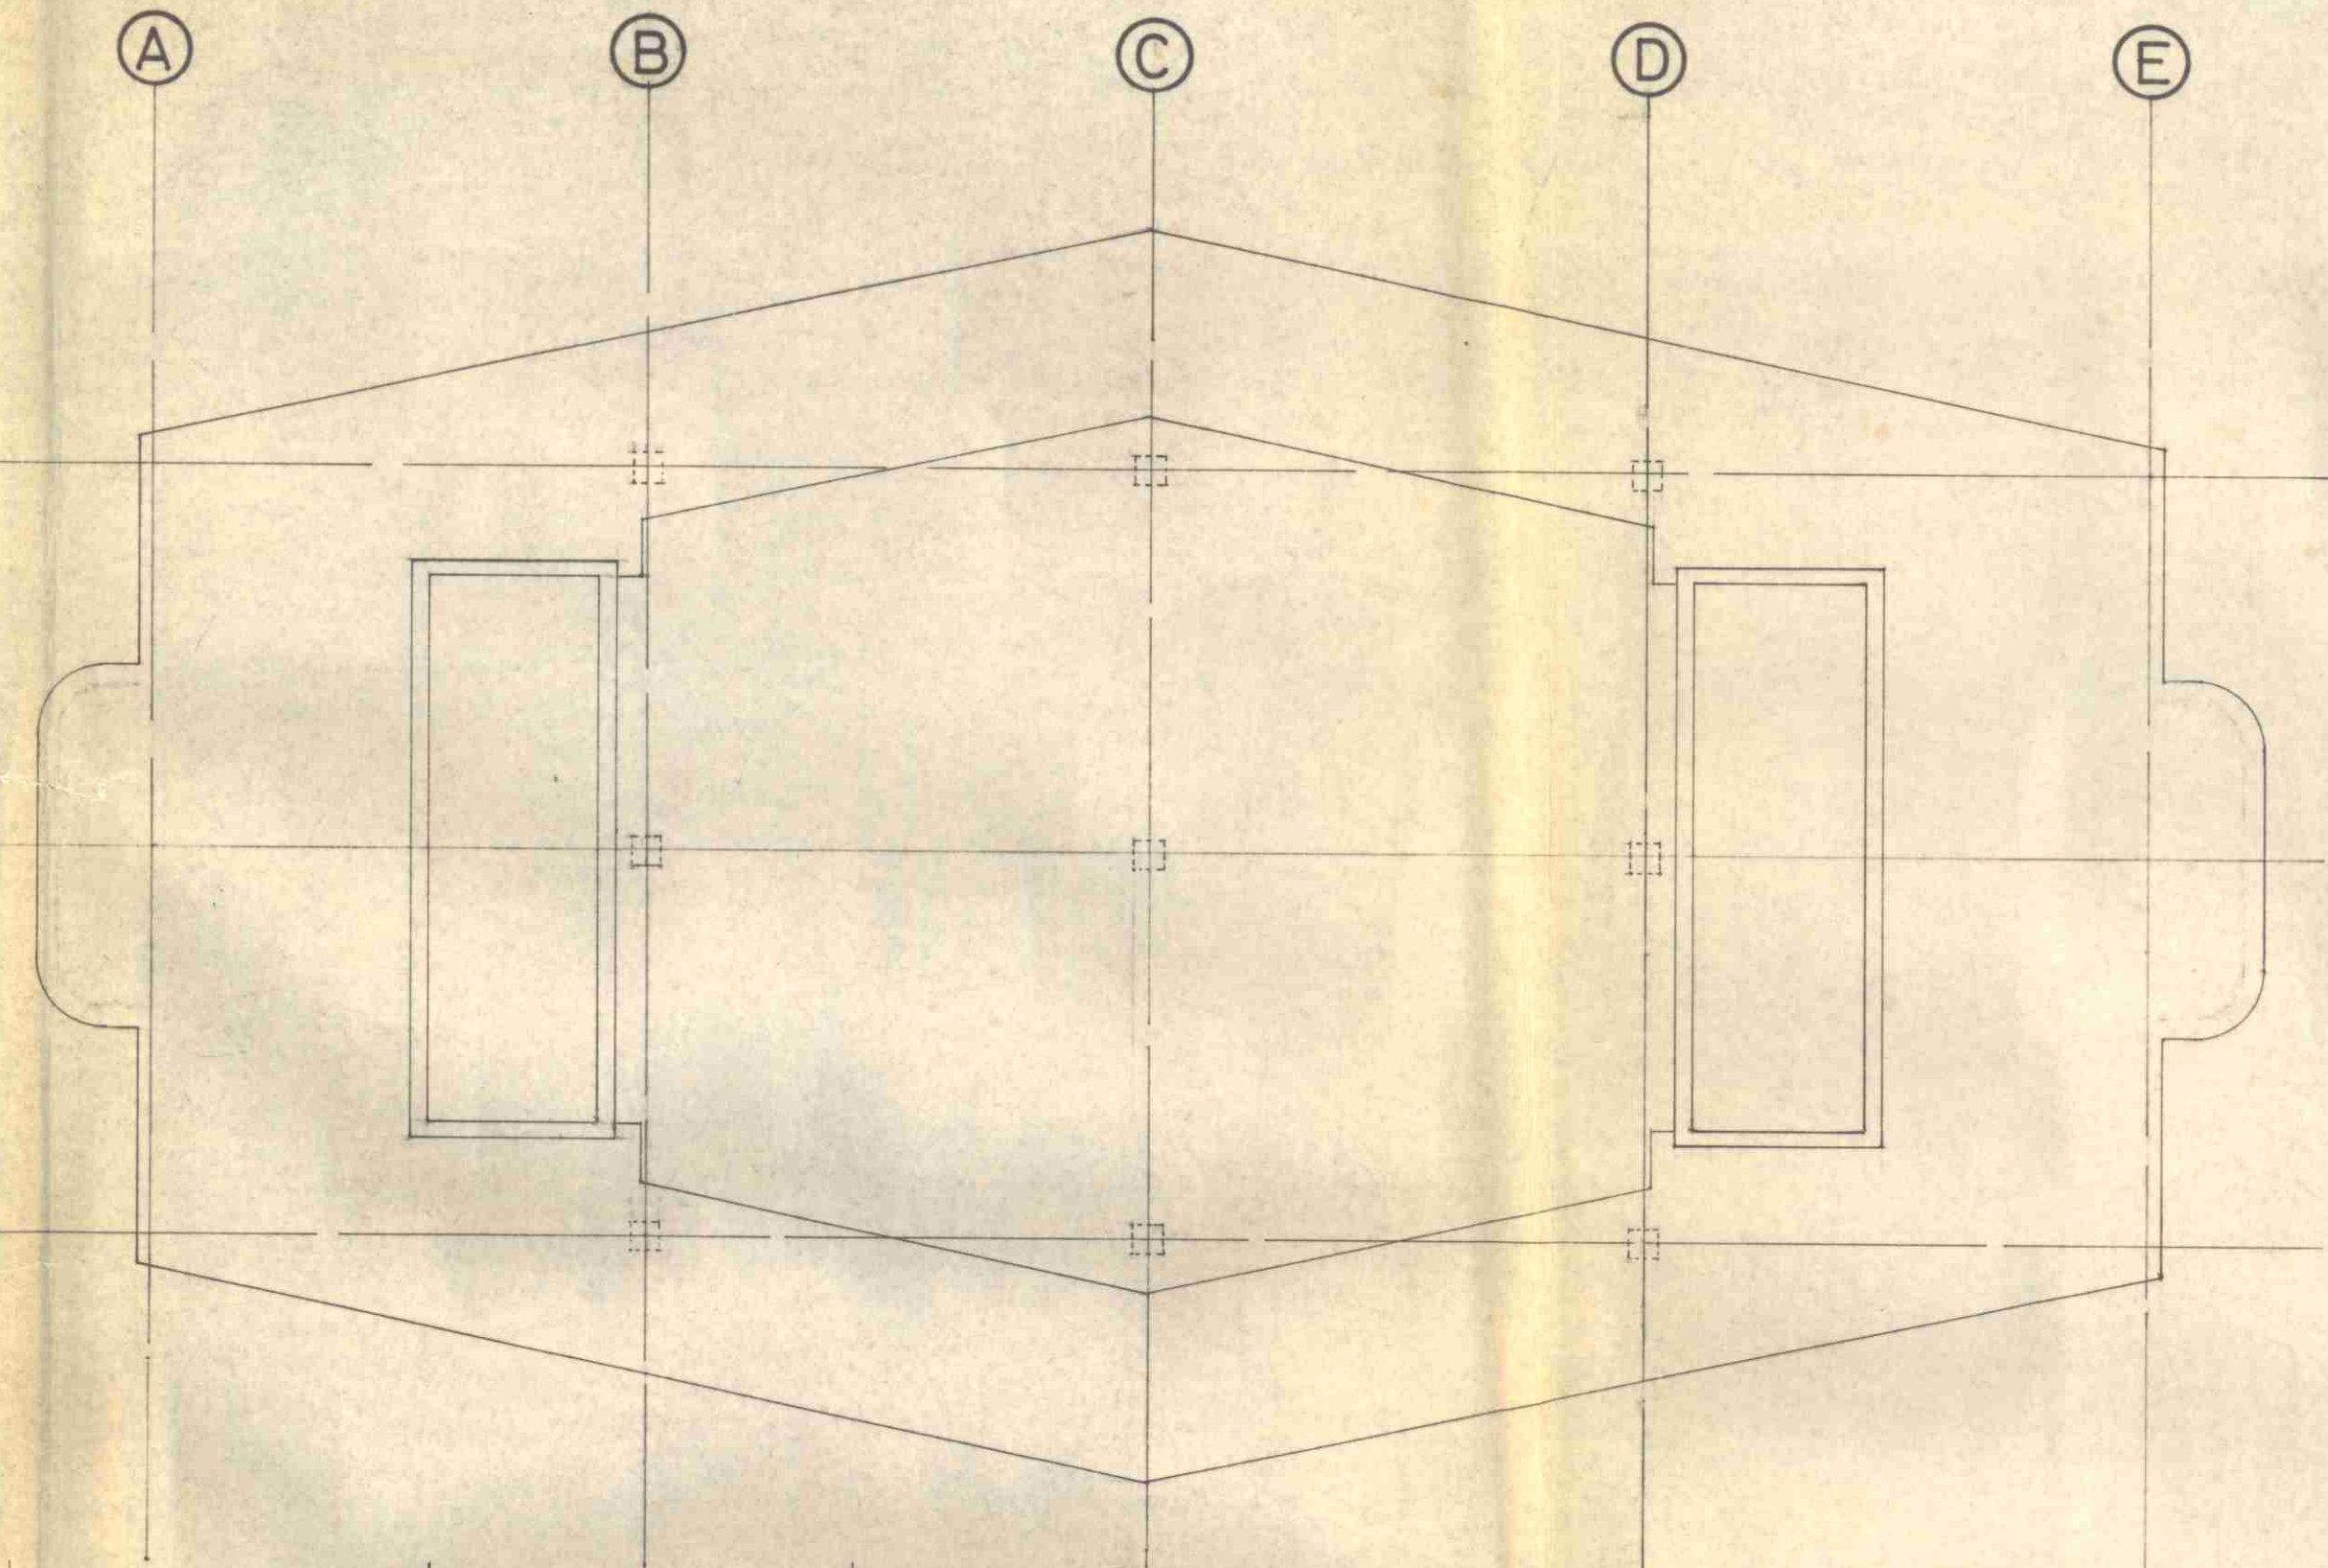

7th. Floor Plan

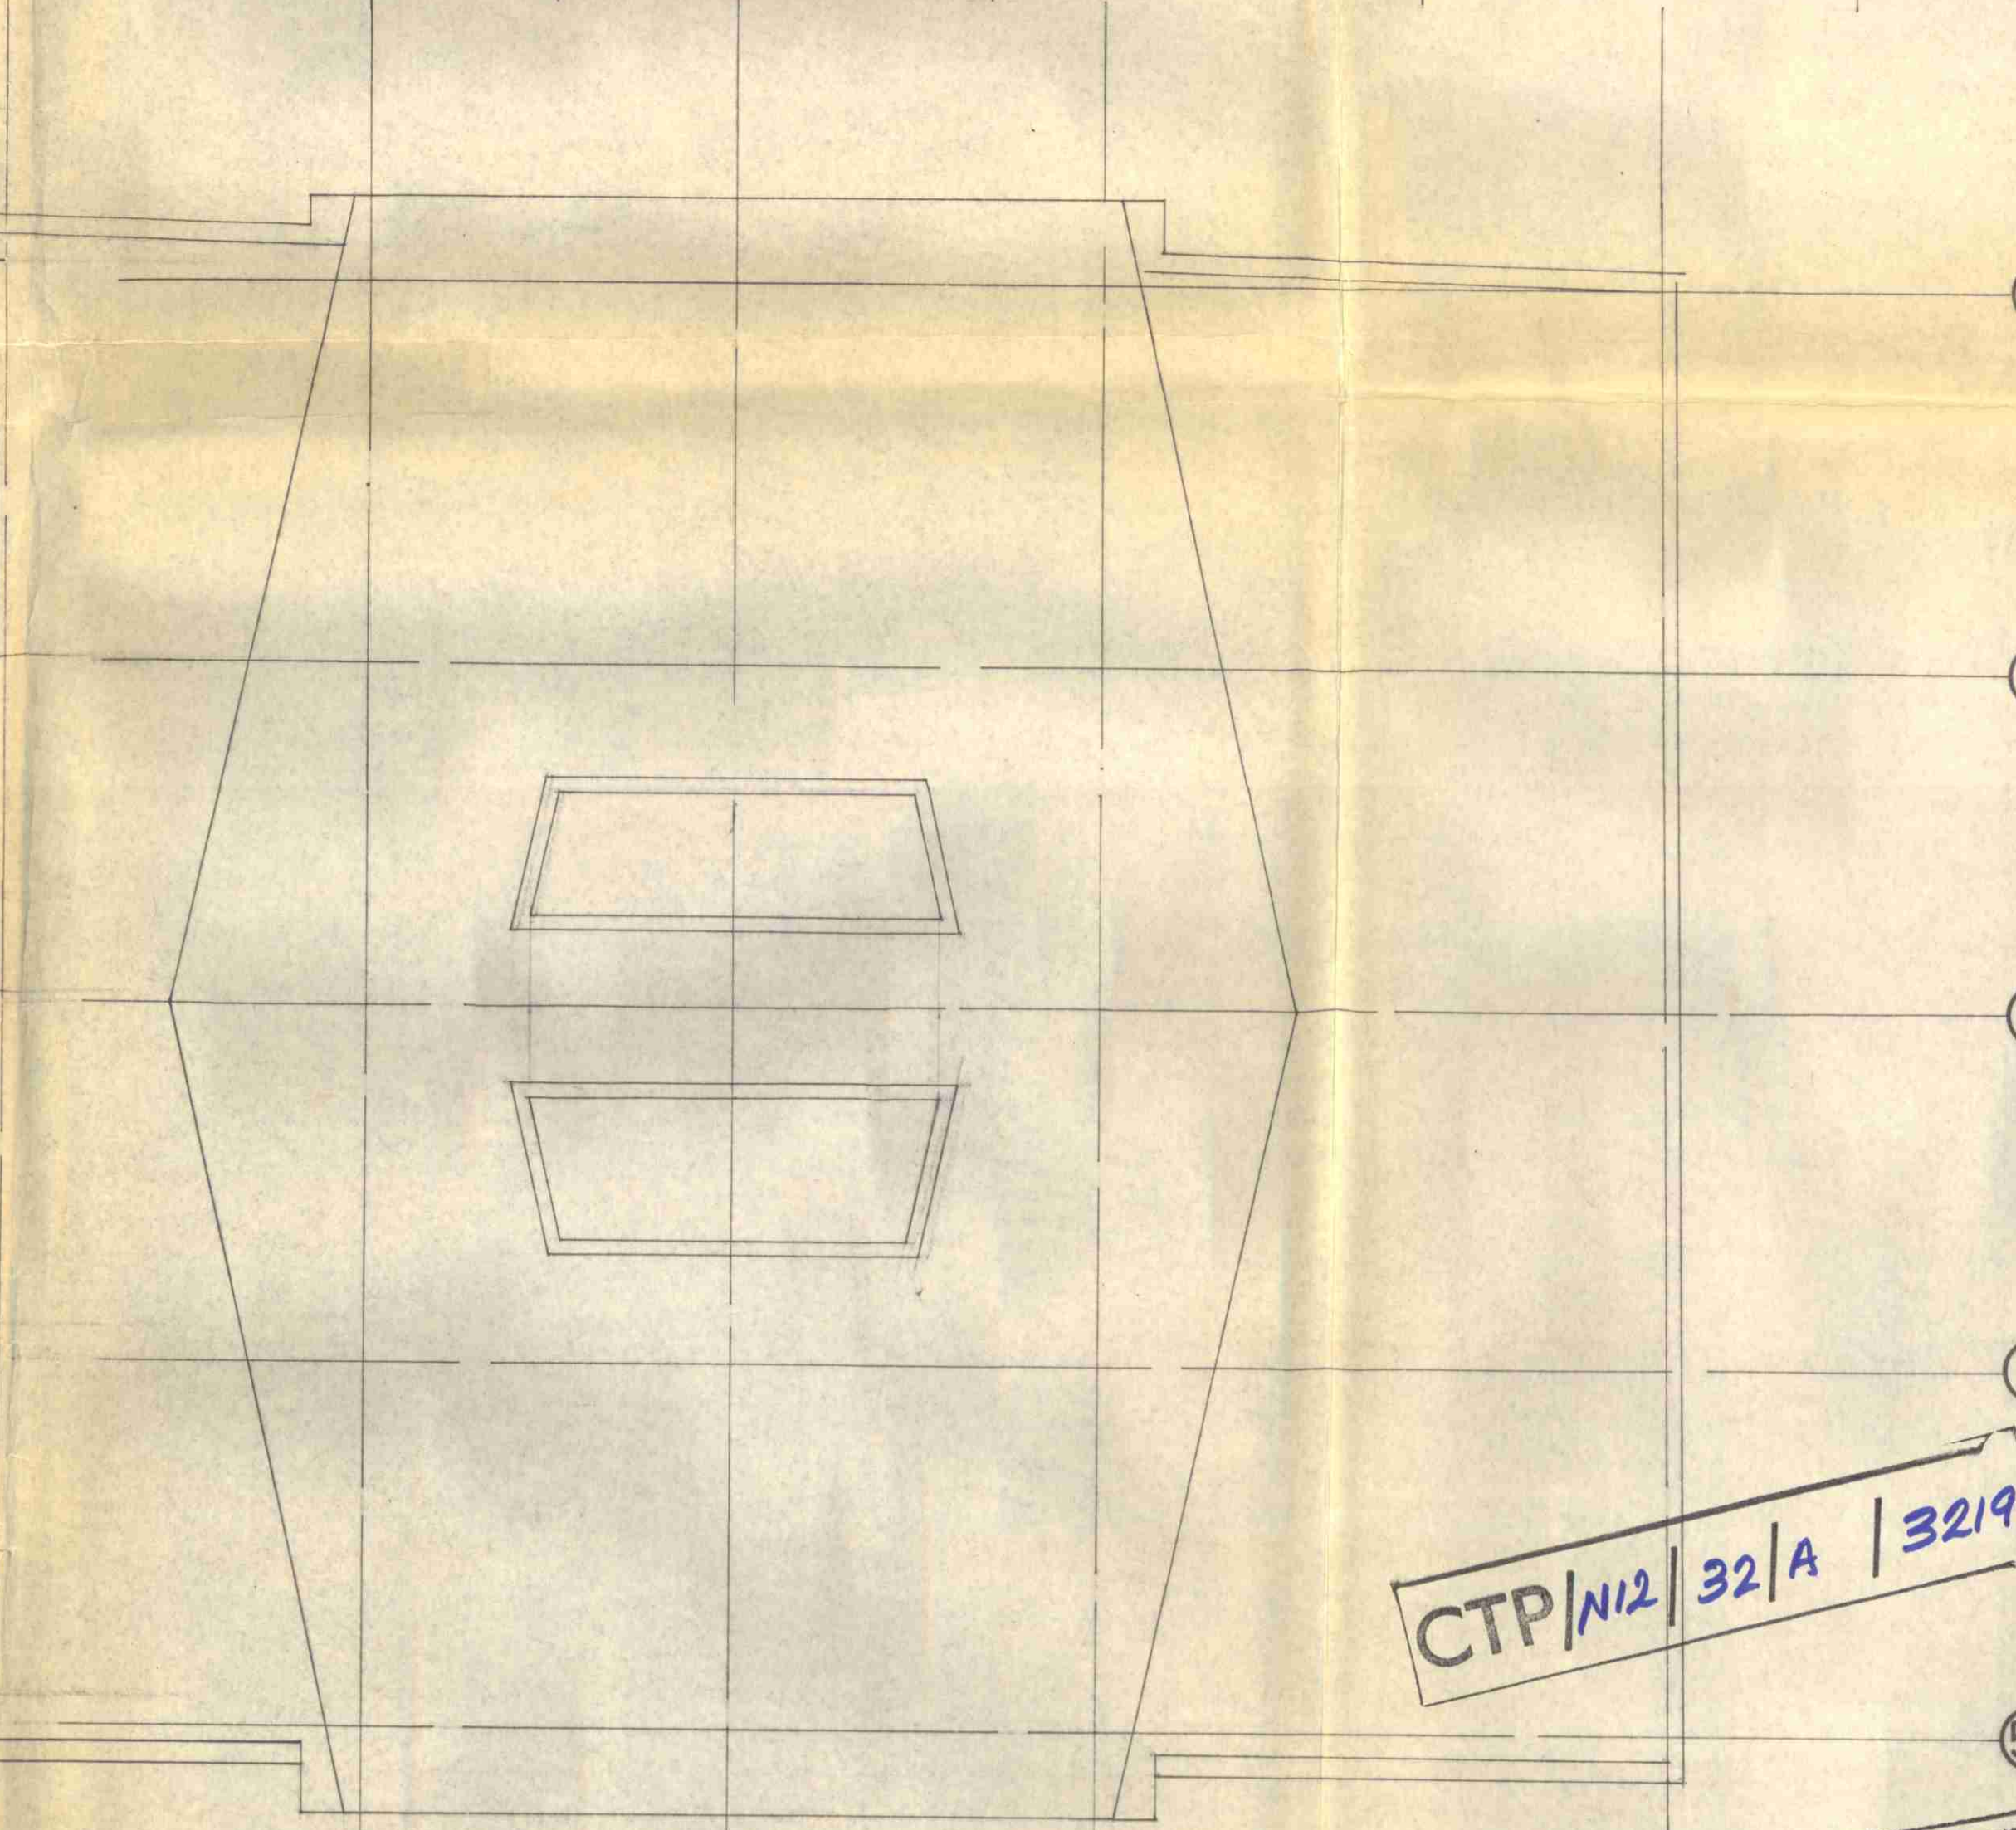

NOTES.
 no dimensions to be scaled from this drawing.
 all dimensions to be checked on site by the contractor and any errors or discrepancies to be reported to the architect.

13.3.81 REVISED

REVISIONS.

contract
 Channel 4 Ltd.
 56-62 Charlotte St
 London W.1.

description
 7th Floor
 & Roof Plans

date. 2 81 drawn. P.V.B.

THE WARE MACGREGOR
 PARTNERSHIP
 chartered architects.
 32, High Street,
 Beckenham, Kent.
 01-850 8137-8-9

scale. 1/8" to 1'-0"

contract no.	612	drg. no.	36	rev.	A
--------------	-----	----------	----	------	---

CTP/N12/32/A/32199

LONDON BOROUGH OF CAMDEN
 TOWN AND COUNTRY PLANNING ACTS
 19 MAY 1981
 APPROVED
 PLANS NOT APPROVED
 ON BEHALF OF THE COUNCIL