


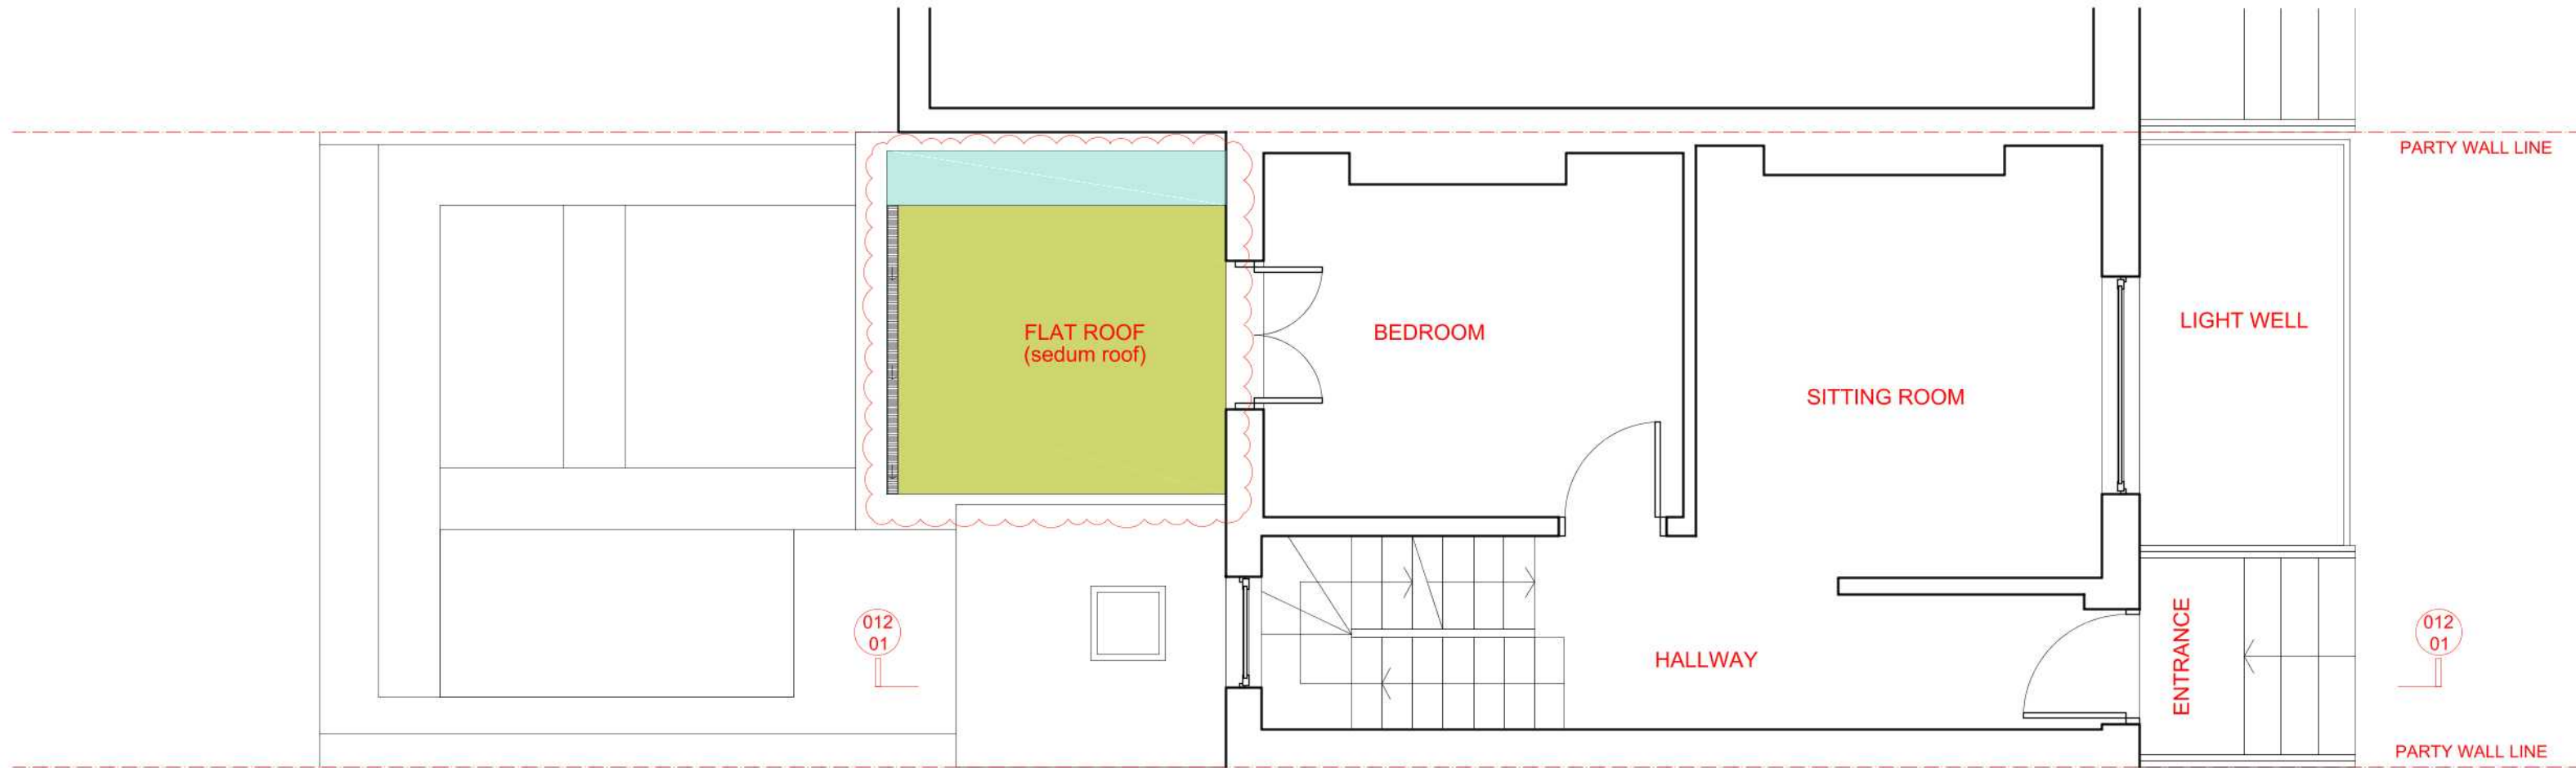

008
01

PROPOSED UPPER GROUND FLOOR PLAN
Scale 1:50 @ A3 / 1:25 @ A1



1. DO NOT SCALE DRAWINGS. All dimensions to be checked on site. Errors to be reported immediately to architect. To be read in conjunction with all relevant architects services and engineers drawings.

2. Contractors, sub - contractors and suppliers to verify any critical dimensions on site prior to fabrication of any building element. Any discrepancies to be reported to the architect.

3. This drawing to be read in conjunction with all relevant specifications. Engineers and specialist consultant information and any discrepancies reported prior to installation.

Copyright of JaK Studio

Revisions
31.03.20 - REV B - Flat roof to be sedum roof

Key - Plans/Sections

Ja
K

JaK Studio LLP
info@jakstudio.co.uk
jakstudio.co.uk
T 00 44 0 208 746 0088
F 00 44 0 208 746 0022
Studio 2B
29-40 Wimpole Way
London W1G 0SH

Wilcox Residence			
Project		16 Pakenham Street, London WC1X 0LG, UK	
Title		Proposed Ground Floor Plan	
Job No.	7608	Status: Planning	
Job No.	ES	Date 07/2019	
Scale	1/50 @ A3 1/25 @ A1	Drawing No.	7608_008
		Rev.	B