


N O. 22

Do not scale off this drawing - All areas and dimensions are approximate and subject to site survey.
© copyright of tasou associates

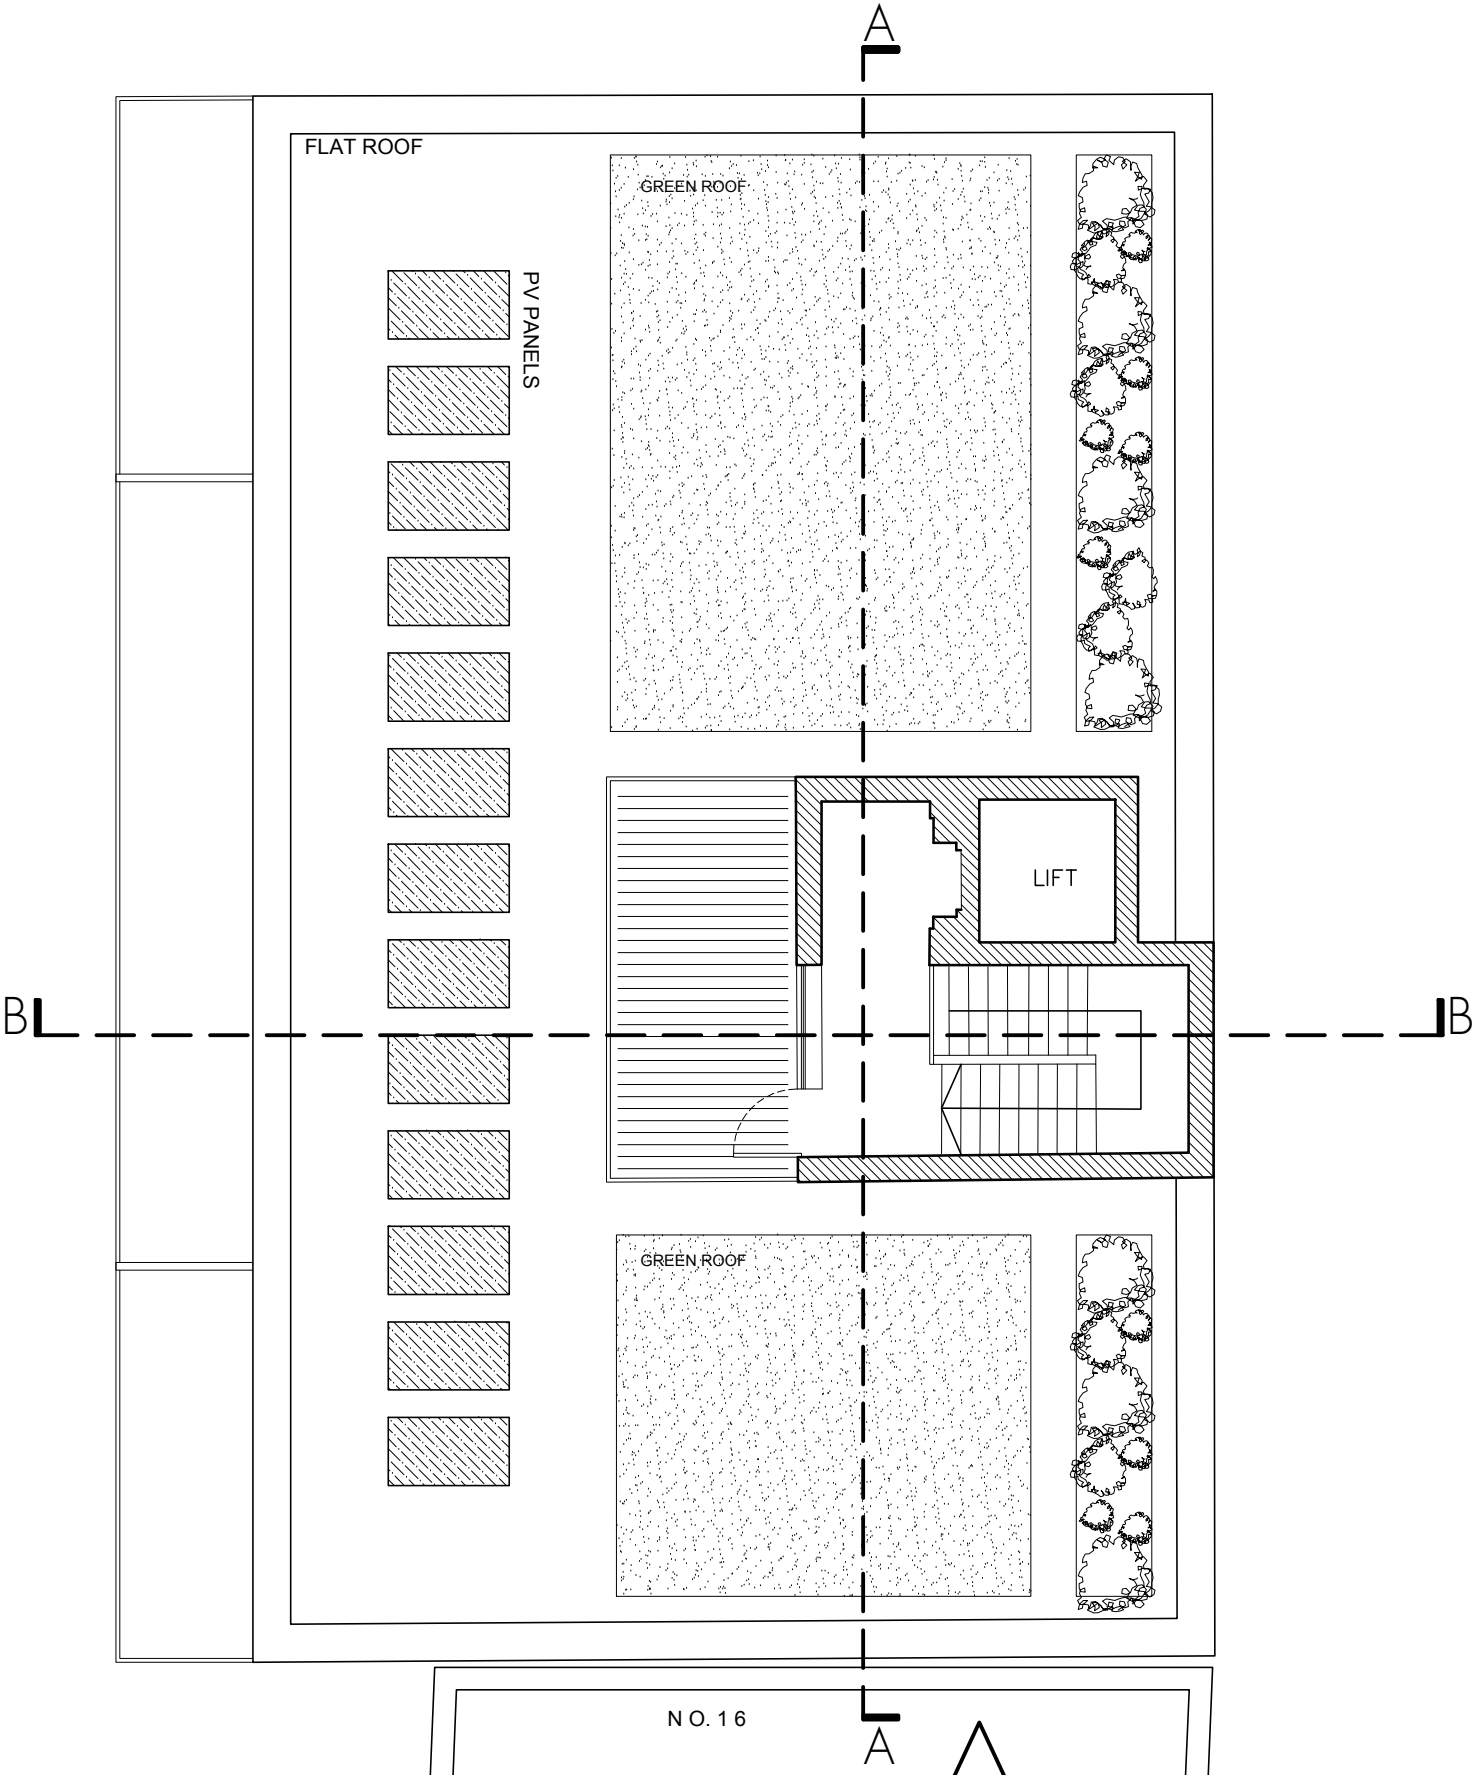


N O. 16

tasou
associates architects + structural engineers

4 Amwell Street, London, EC1R 1UG T:020 7713 7070 F:020 7713 7071 E:tasou@tasou.co.uk

A.06.04.2020 PLANNING AMENDMENTS

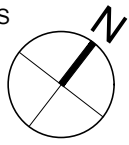

project	1517- St Pancras Way (18-20)		
dwg title	ROOF PLAN		
job no.	1744	dwg no.	PA.03
date	Aug 2019	scale @ A3	1:100
		rev.	A